


Only figured dimensions should be used.

Scaled dimensions should be checked with the Architect.

This drawing together with the design, is the property and copyright of the Architect and must not be reproduced without written permission

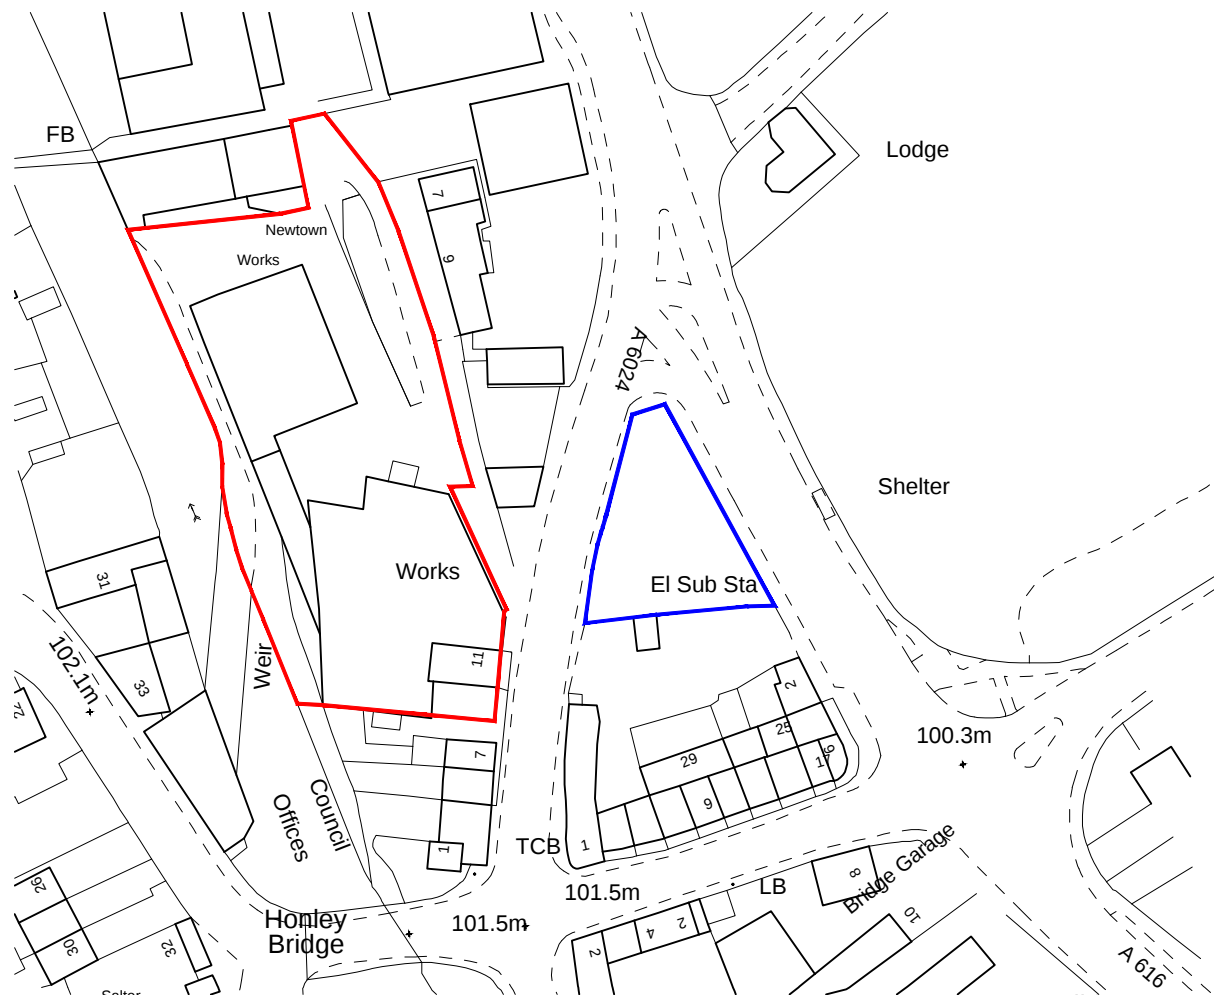

acumen
designers & architects

acumenarchitects.co.uk 01484 546000
Headrow House, Old Leeds Road, Huddersfield, HD1 1SG

Client	Project	Description	Project No	Drawing No	Rev
HB BEARINGS LTD	INFILL AND EXTENSIONS TO EXISTING BUILDINGS	LOCATION PLAN	2607	LOC	/
			Scale 1:1250 @ A4	Date Drawn JUN 2019	Drawn By JF
					Auth By JC

rev	description	drwn	auth	date
	DO NOT SCALE OFF THIS DRAWING			
Purpose of Issue				
Planning ☒ Building Regs ☐ Tender ☐ Comment ☐ Approval ☐ Construction ☐				