


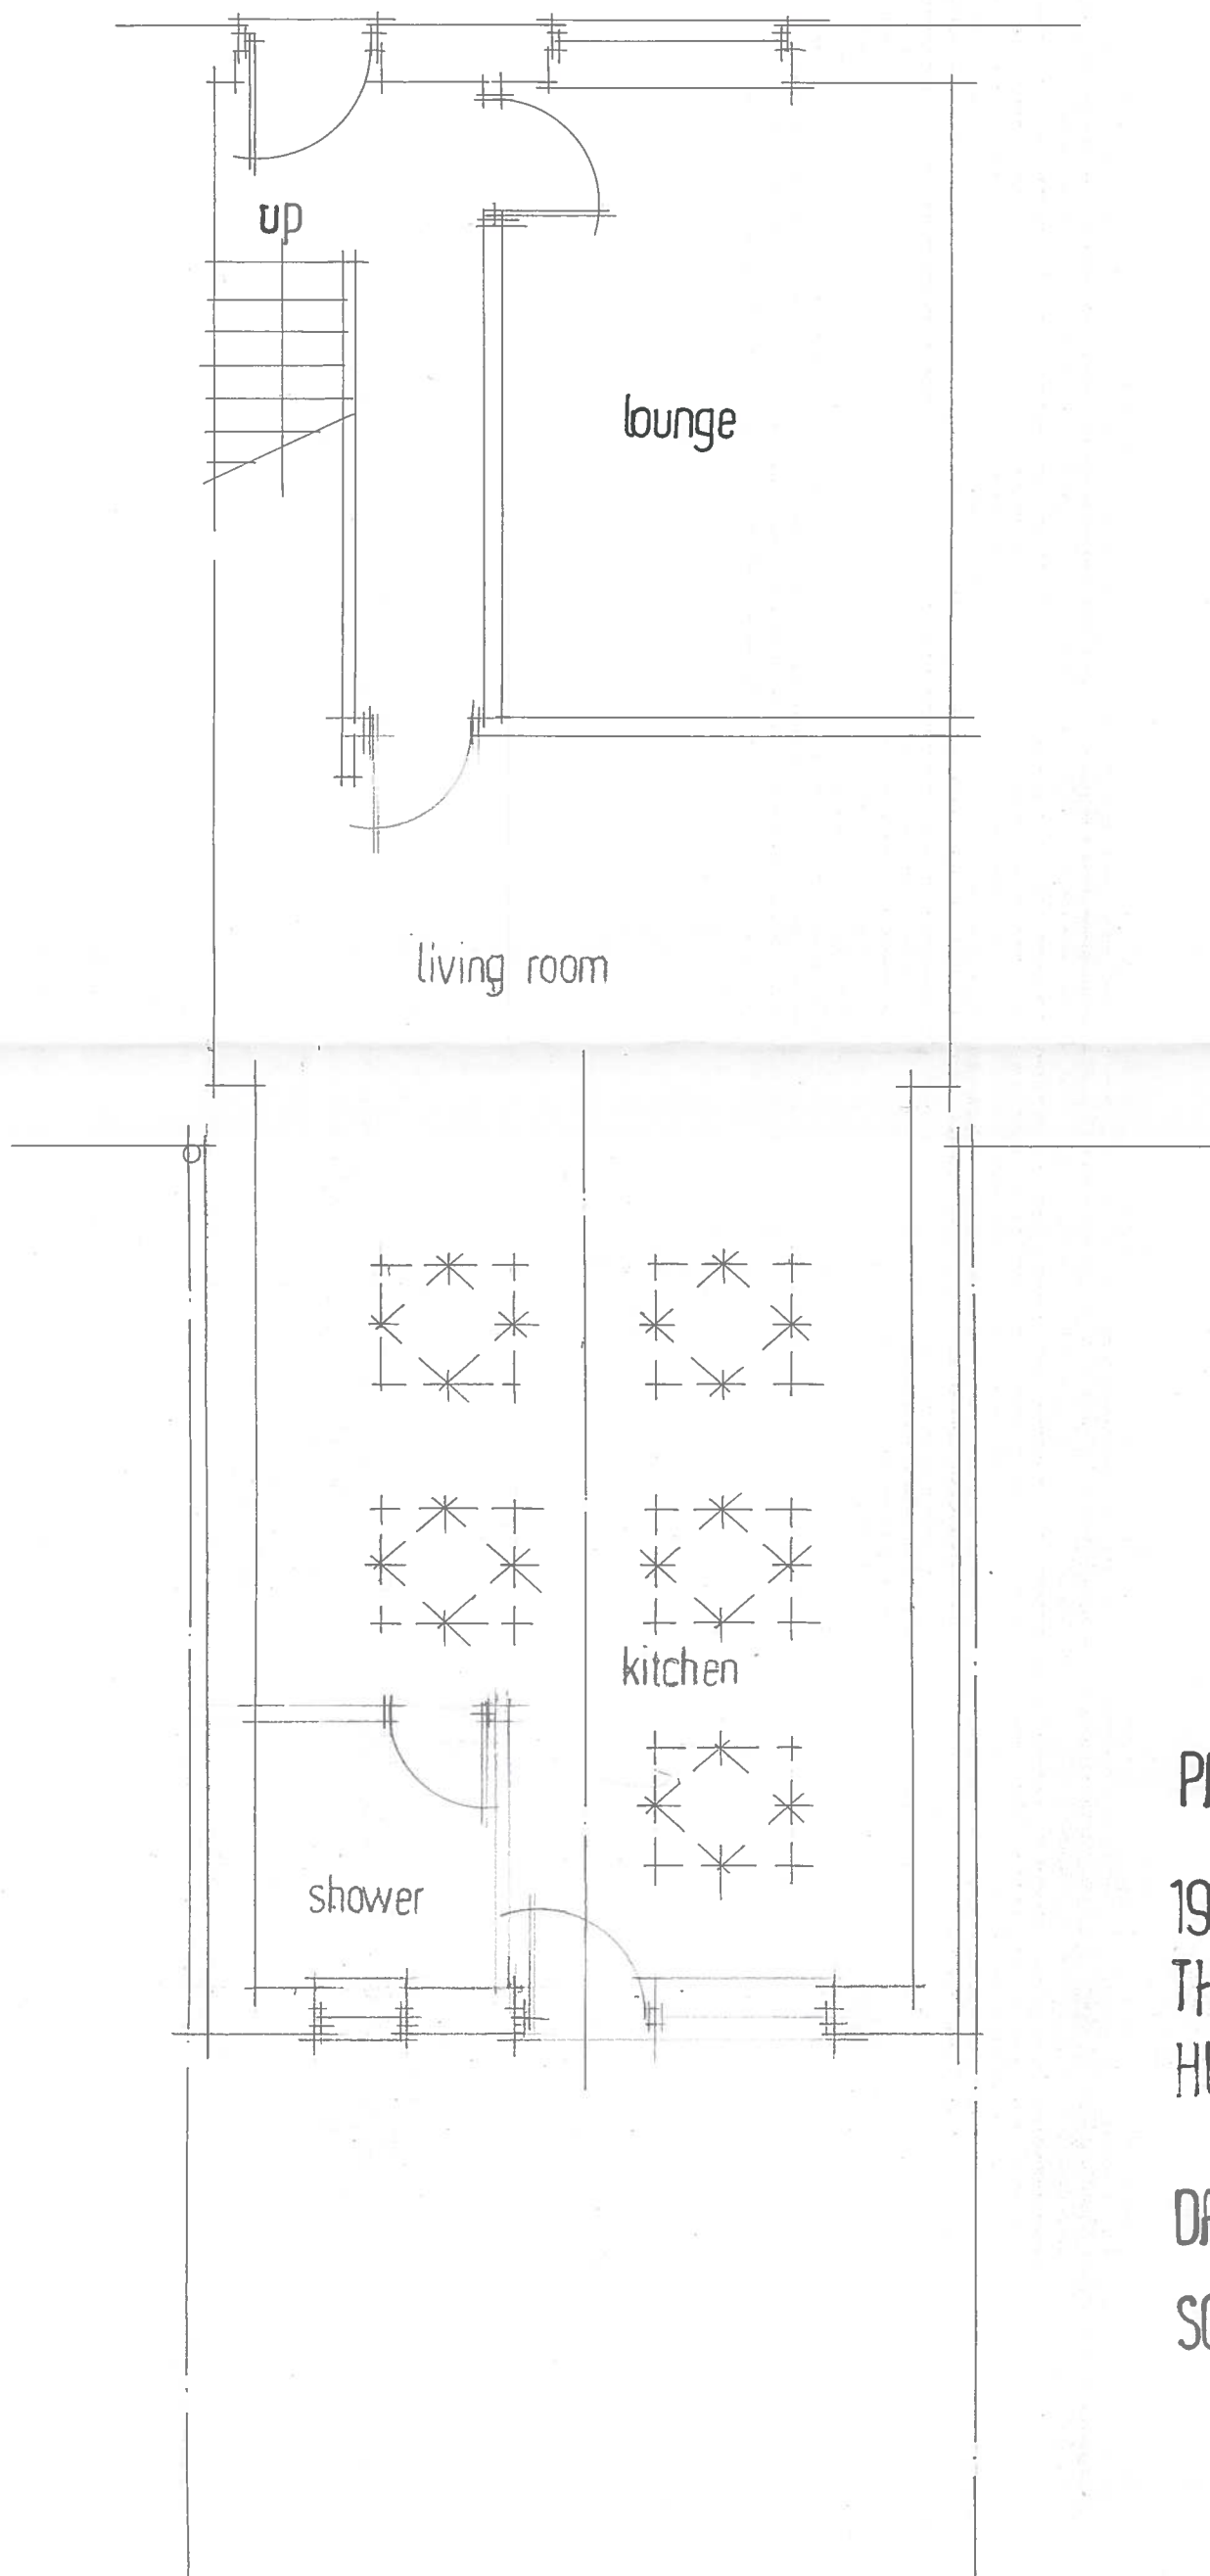

PROPOSED GROUND FLOOR

19 HOLLY ROAD
THORNTON LODGE
HUDDERSFIELD

DRG NO 1924 · 3

SCALE 1 · 50