


Proposed Site Section One

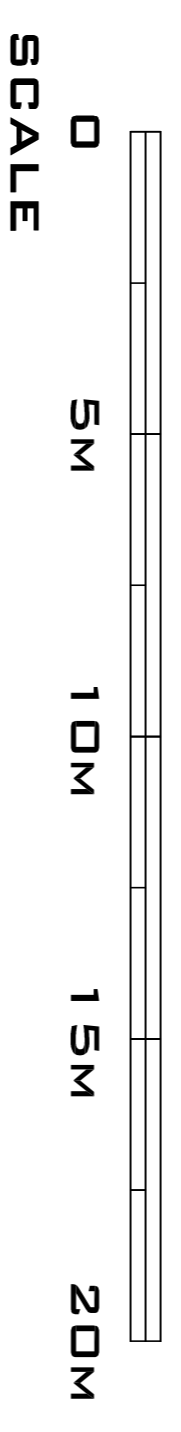

REVISIONS

| | | |
|-------|----------|-----------------------------|
| Rev A | 03/07/19 | • Retaining wall note added |
|-------|----------|-----------------------------|

HOMEWOOD
 9 M ARCHITECTURAL LIMITED
 77A HECKMONDWIKE ROAD
 BELL CHAMBERS
 TAYWORTH
 STAY FORD SHIRE
 WILTSHIRE
 T : 01327 55503
 E : INFO@HOMEWOODDESIGN.CO.UK
 W : WWW.HOMEWOODDESIGN.CO.UK

CLIENT:
 HORIZON HEALTHCARE HOMES

PROJECT:
 PROPOSED CARE HOME
 SPEN VIEW
 DEWSBURY MOOR

DRAWING TITLE:
 SITE SECTION ONE

PLANNING DRAWING

| | |
|--------------------------|-----------------------|
| SCALE 1:125@A1 | CHECKED |
| DATE JUN.2019 | DRAWN BY EC |

| | | |
|------------------------|-----------|------------------|
| DWG. NO 1161 | 03 | REV. A |
|------------------------|-----------|------------------|