
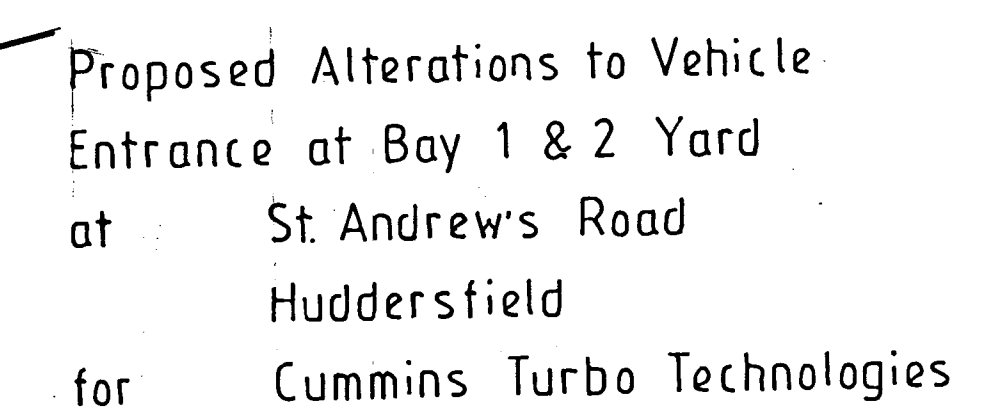


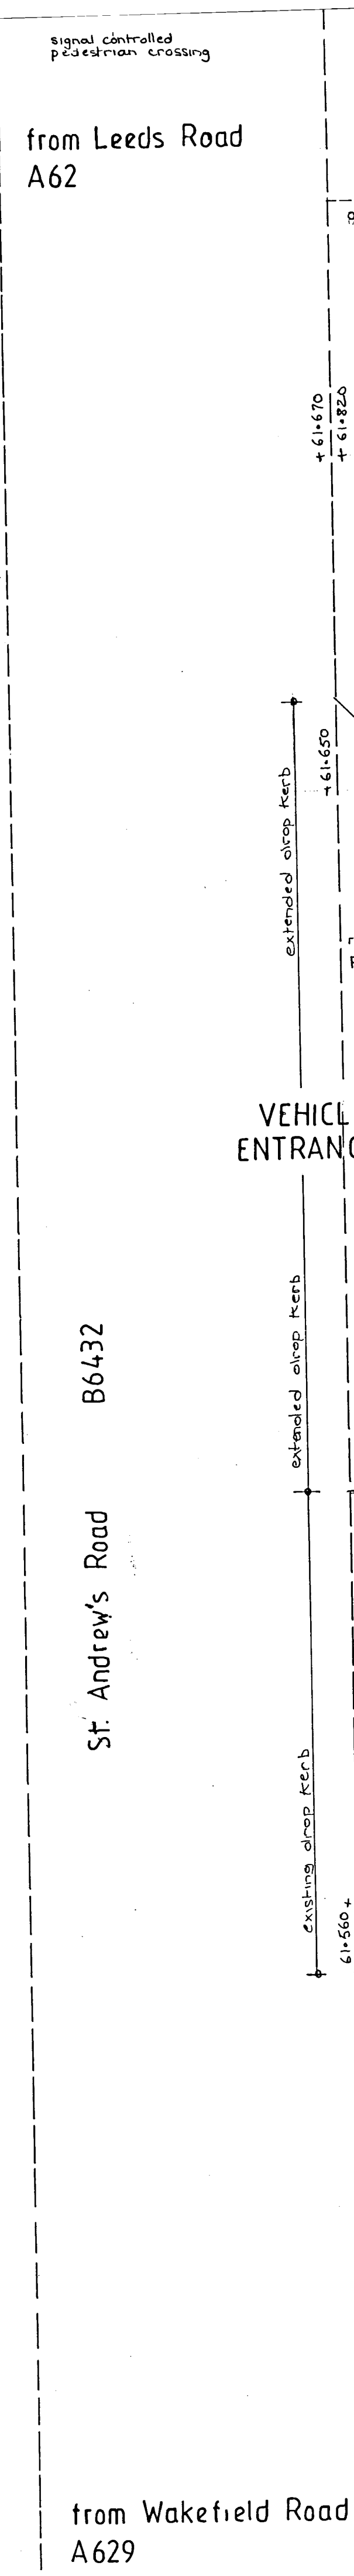

Farrar Bamforth Associates Ltd.
Chartered Architectural Technologists

51, Trinity Street, Huddersfield HD1 4DN
Tel. (01484) 424008 Fax. (01484) 512305
E-mail : design@farrarbamforth.co.uk
Website : www.farrarbamforth.co.uk

Drawn R&T
Date 03-07-2019
Scale 1:100 1:200
Drawing No. 19/C05 / 01 Rev.