
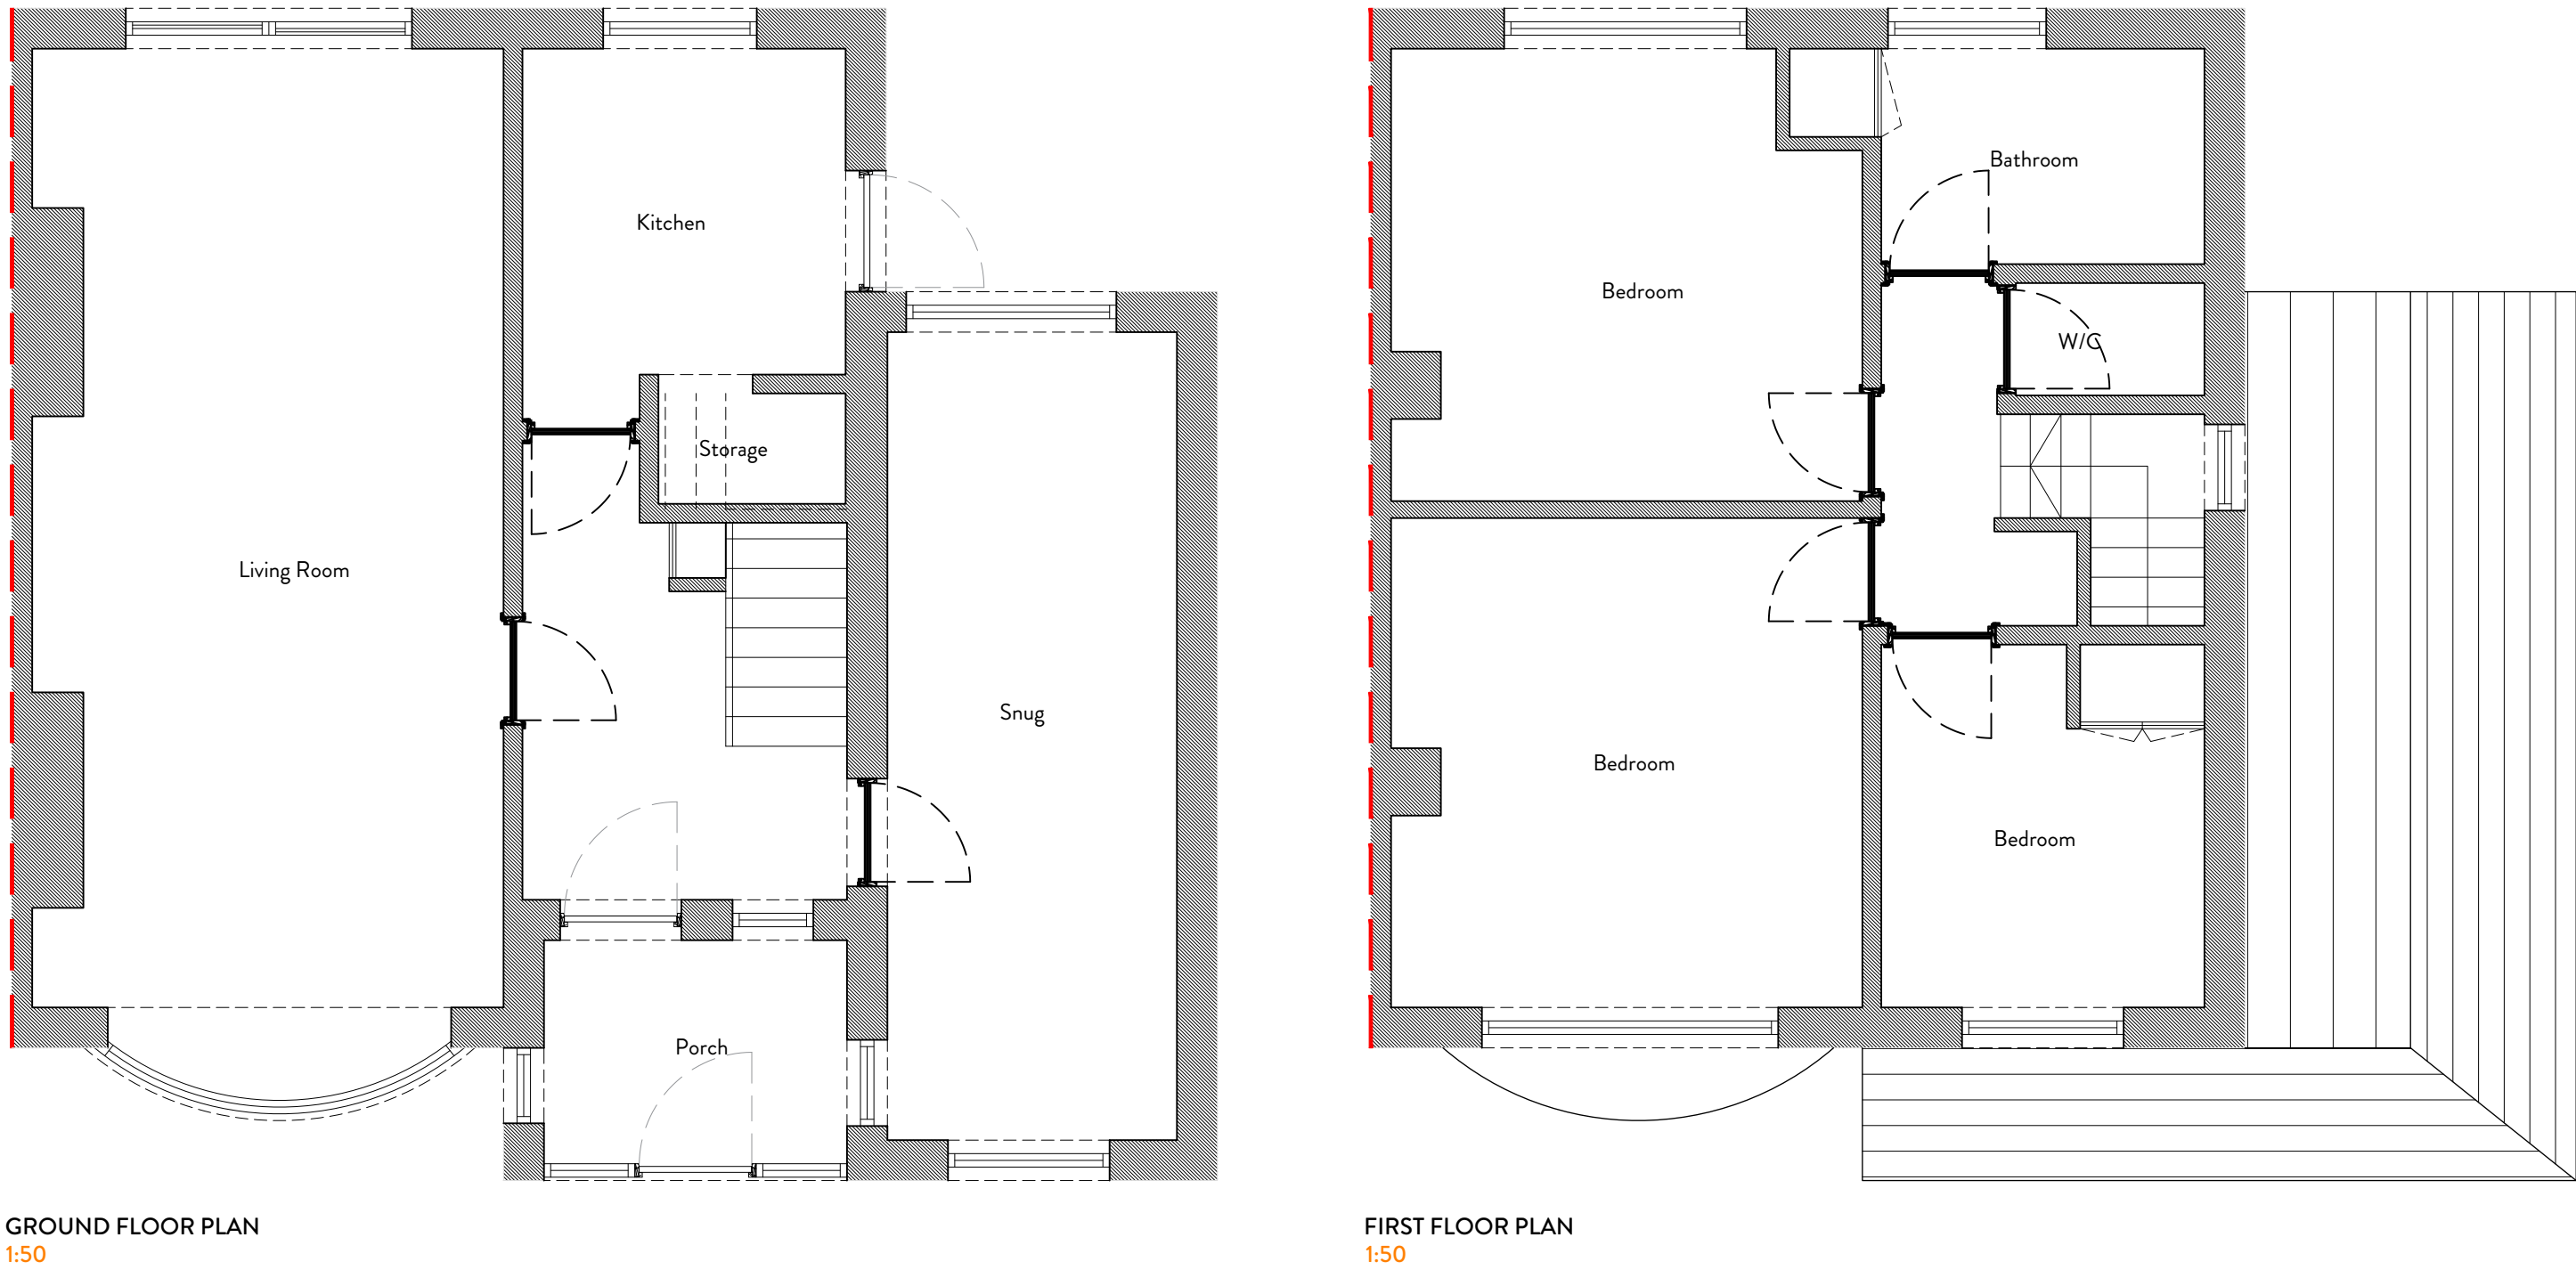


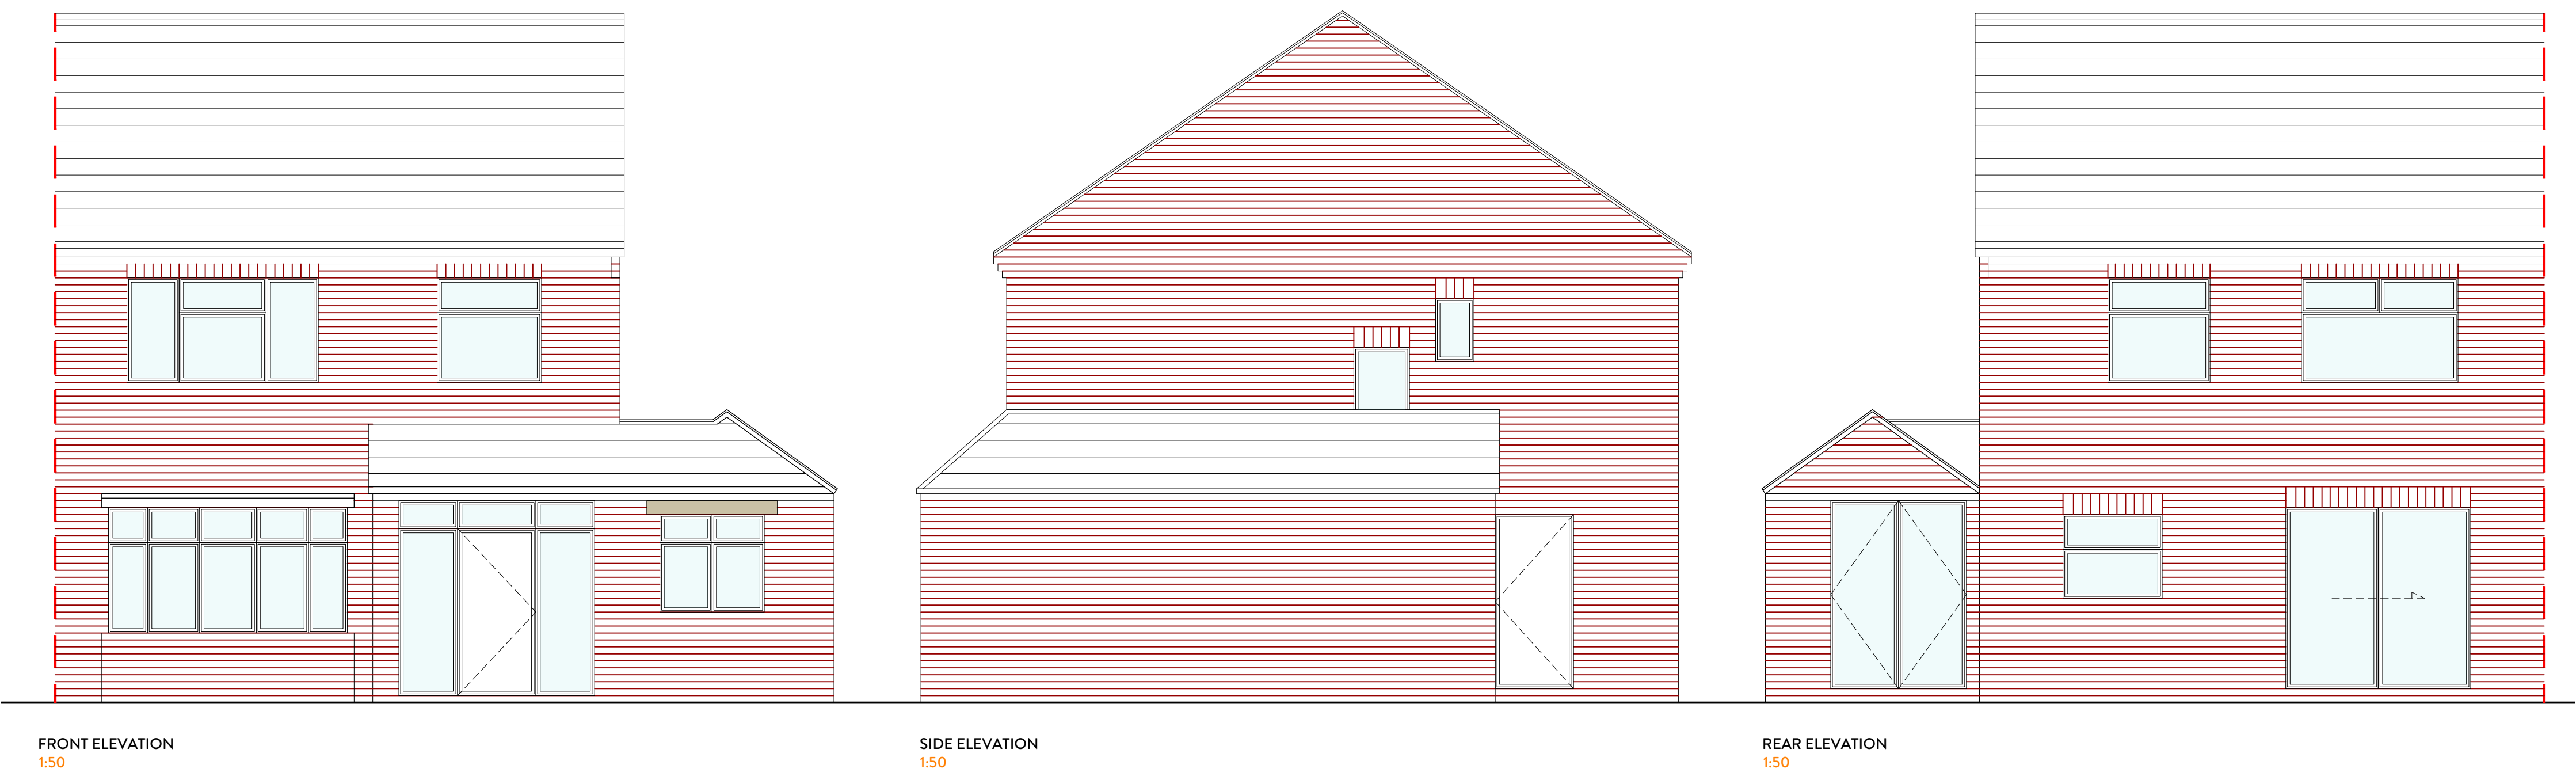

Best of houzz 2018 SERVICE

TOP 3 ARCHITECTS IN KIRKLEES

REVISION

DESCRIPTION

DATE

NOTES

PLANNING DRAWING

ORANGE DESIGN STUDIO. ARCHITECTURAL PRACTICE

hello@dorangedesignstudio.co.uk  
59A, Huddersfield Road, Mirfield, WF14 8AA  
orangedesignstudio.co.uk  
01924 650930

STATUS

PROJECT TITLE

DRAWING TITLE

SCALE

PAPER SIZE

DWG NUMBER

DATE

CLIENT

GRANNY LANE

EXISTING GA

EG JH ODS 20190024

1:50 A1 (EX)001 27/06/19 /

Mr & Mrs STAFFORD

COPYRIGHT © ORANGE DESIGN STUDIO LIMITED