




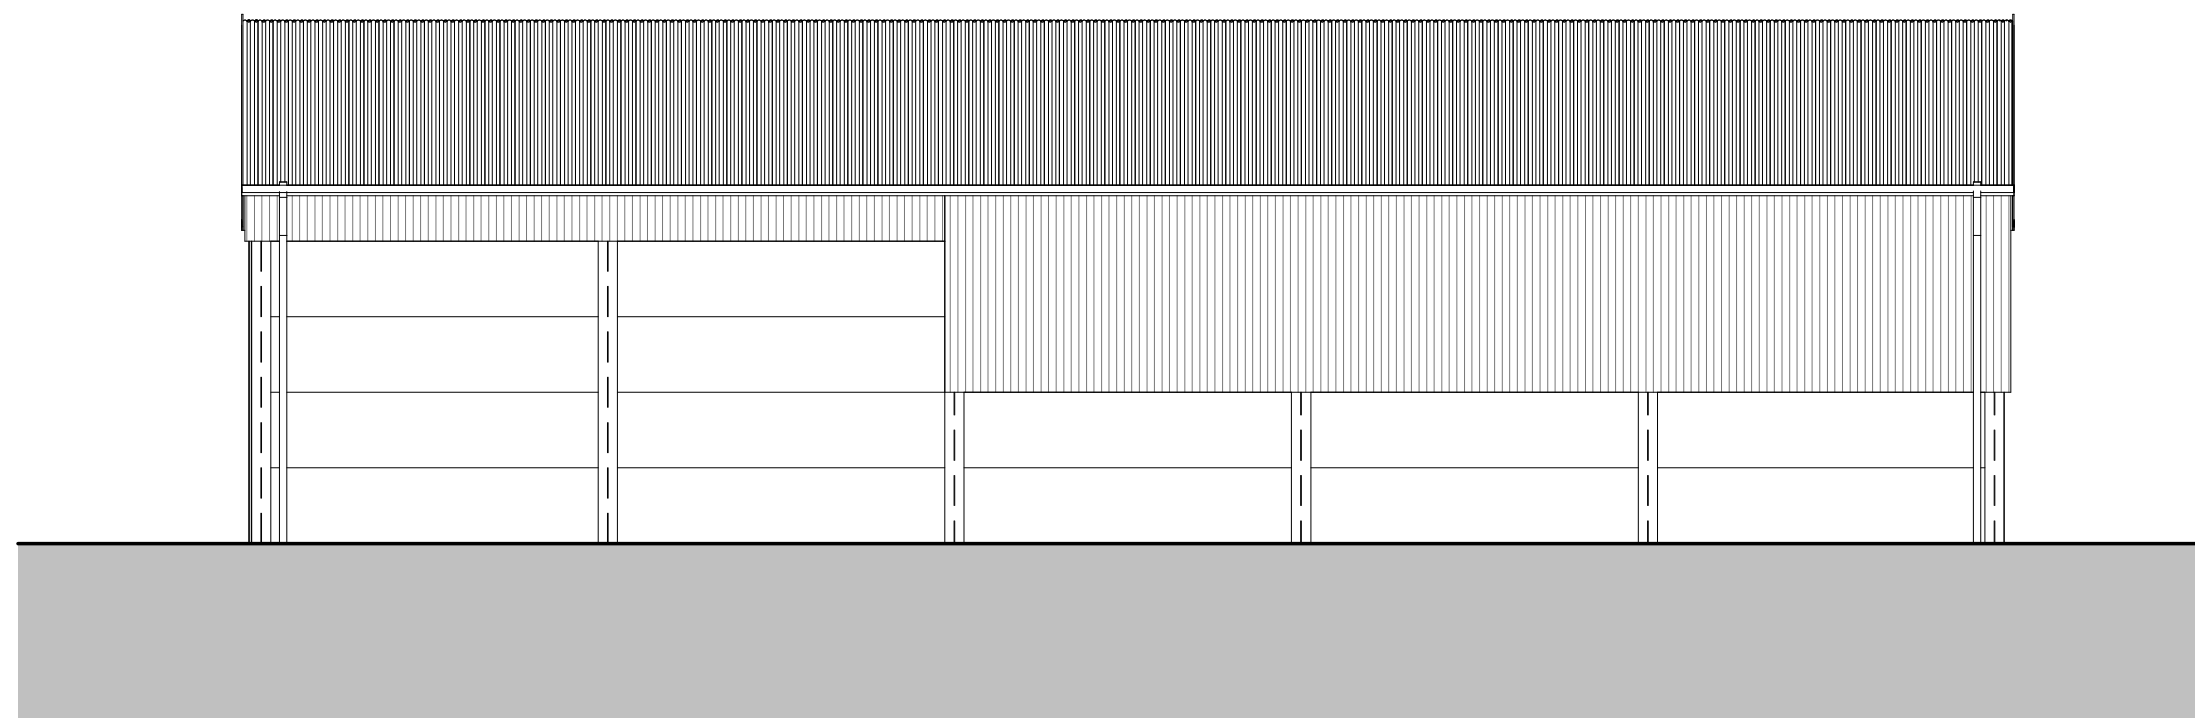


South West
1 : 100

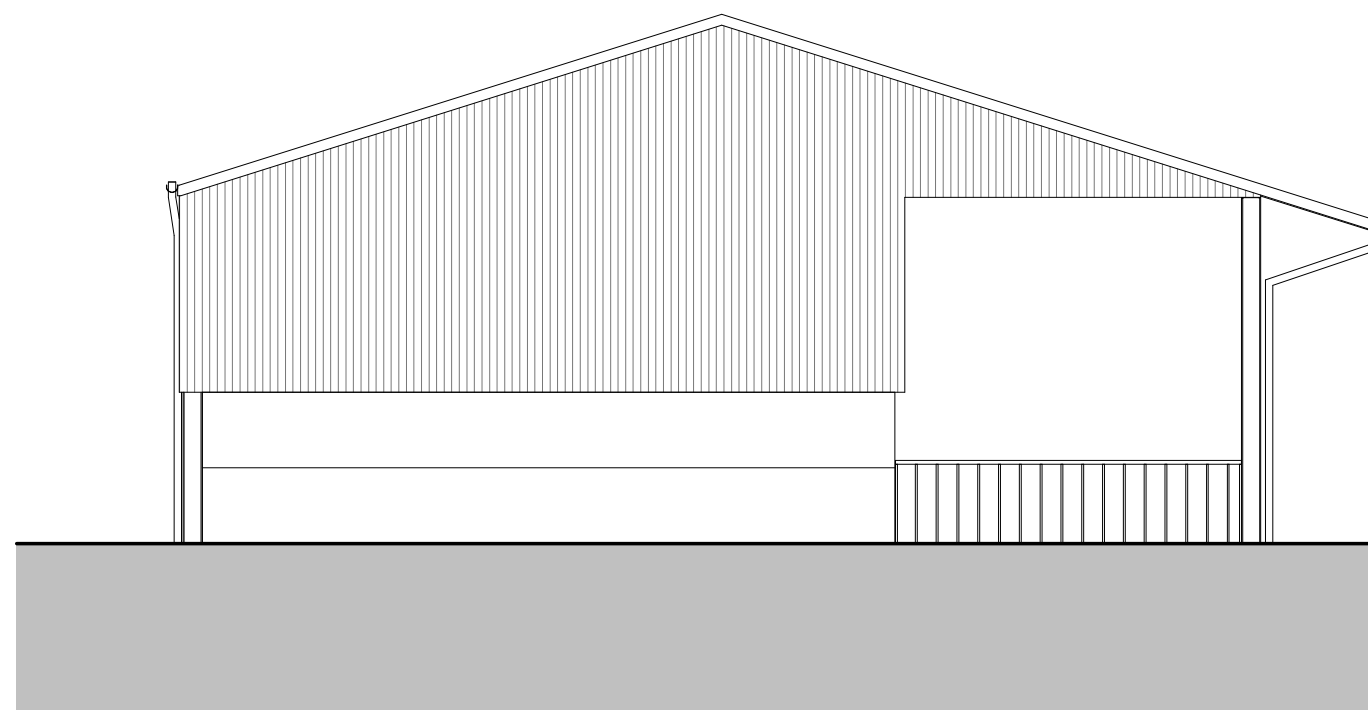


South East
1 : 100

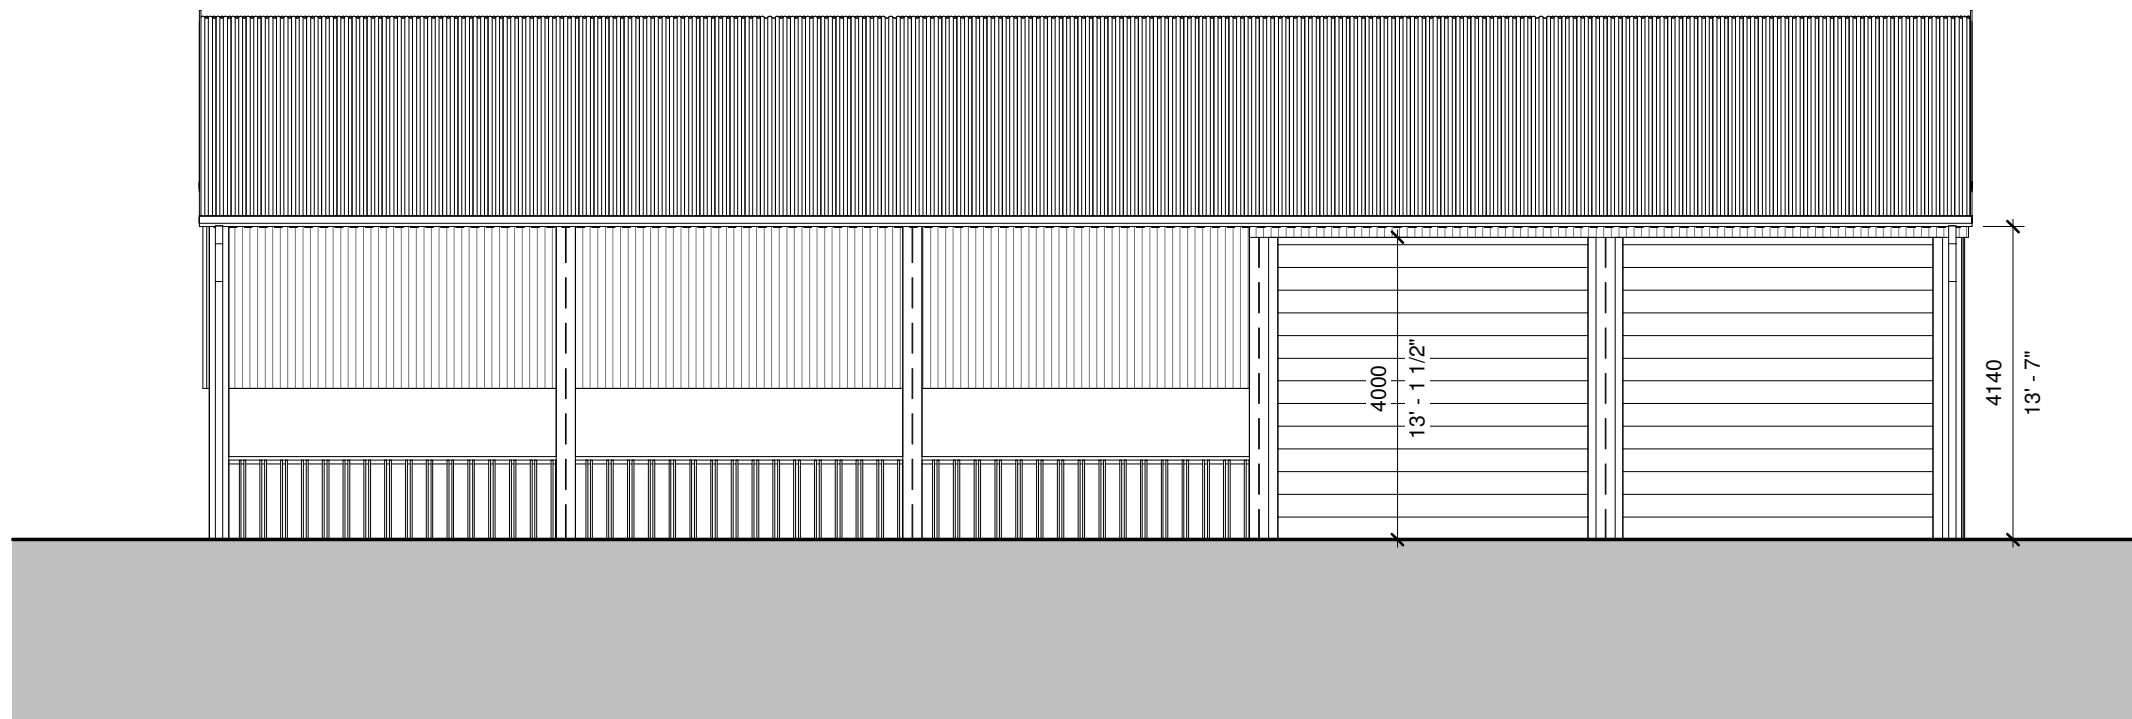

North East
1 : 100

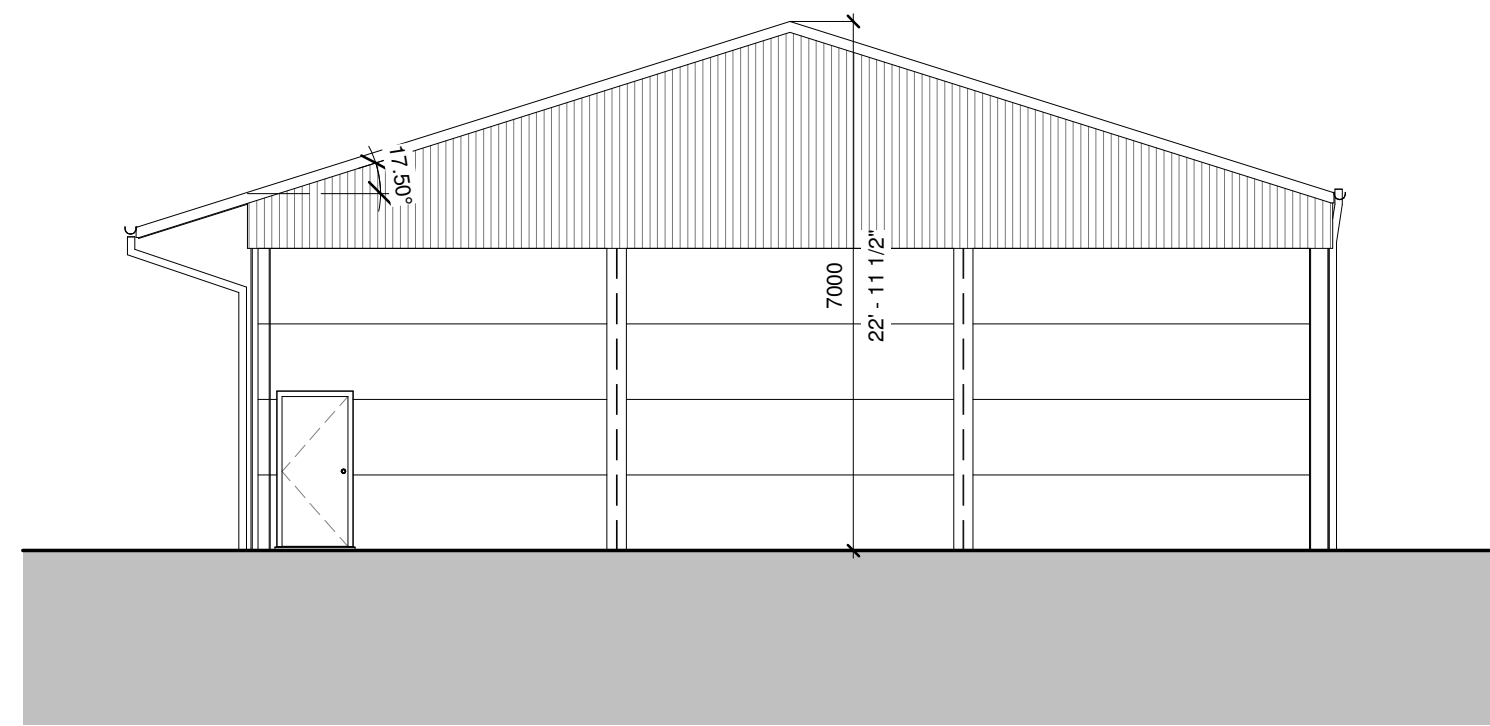

North West
1 : 100

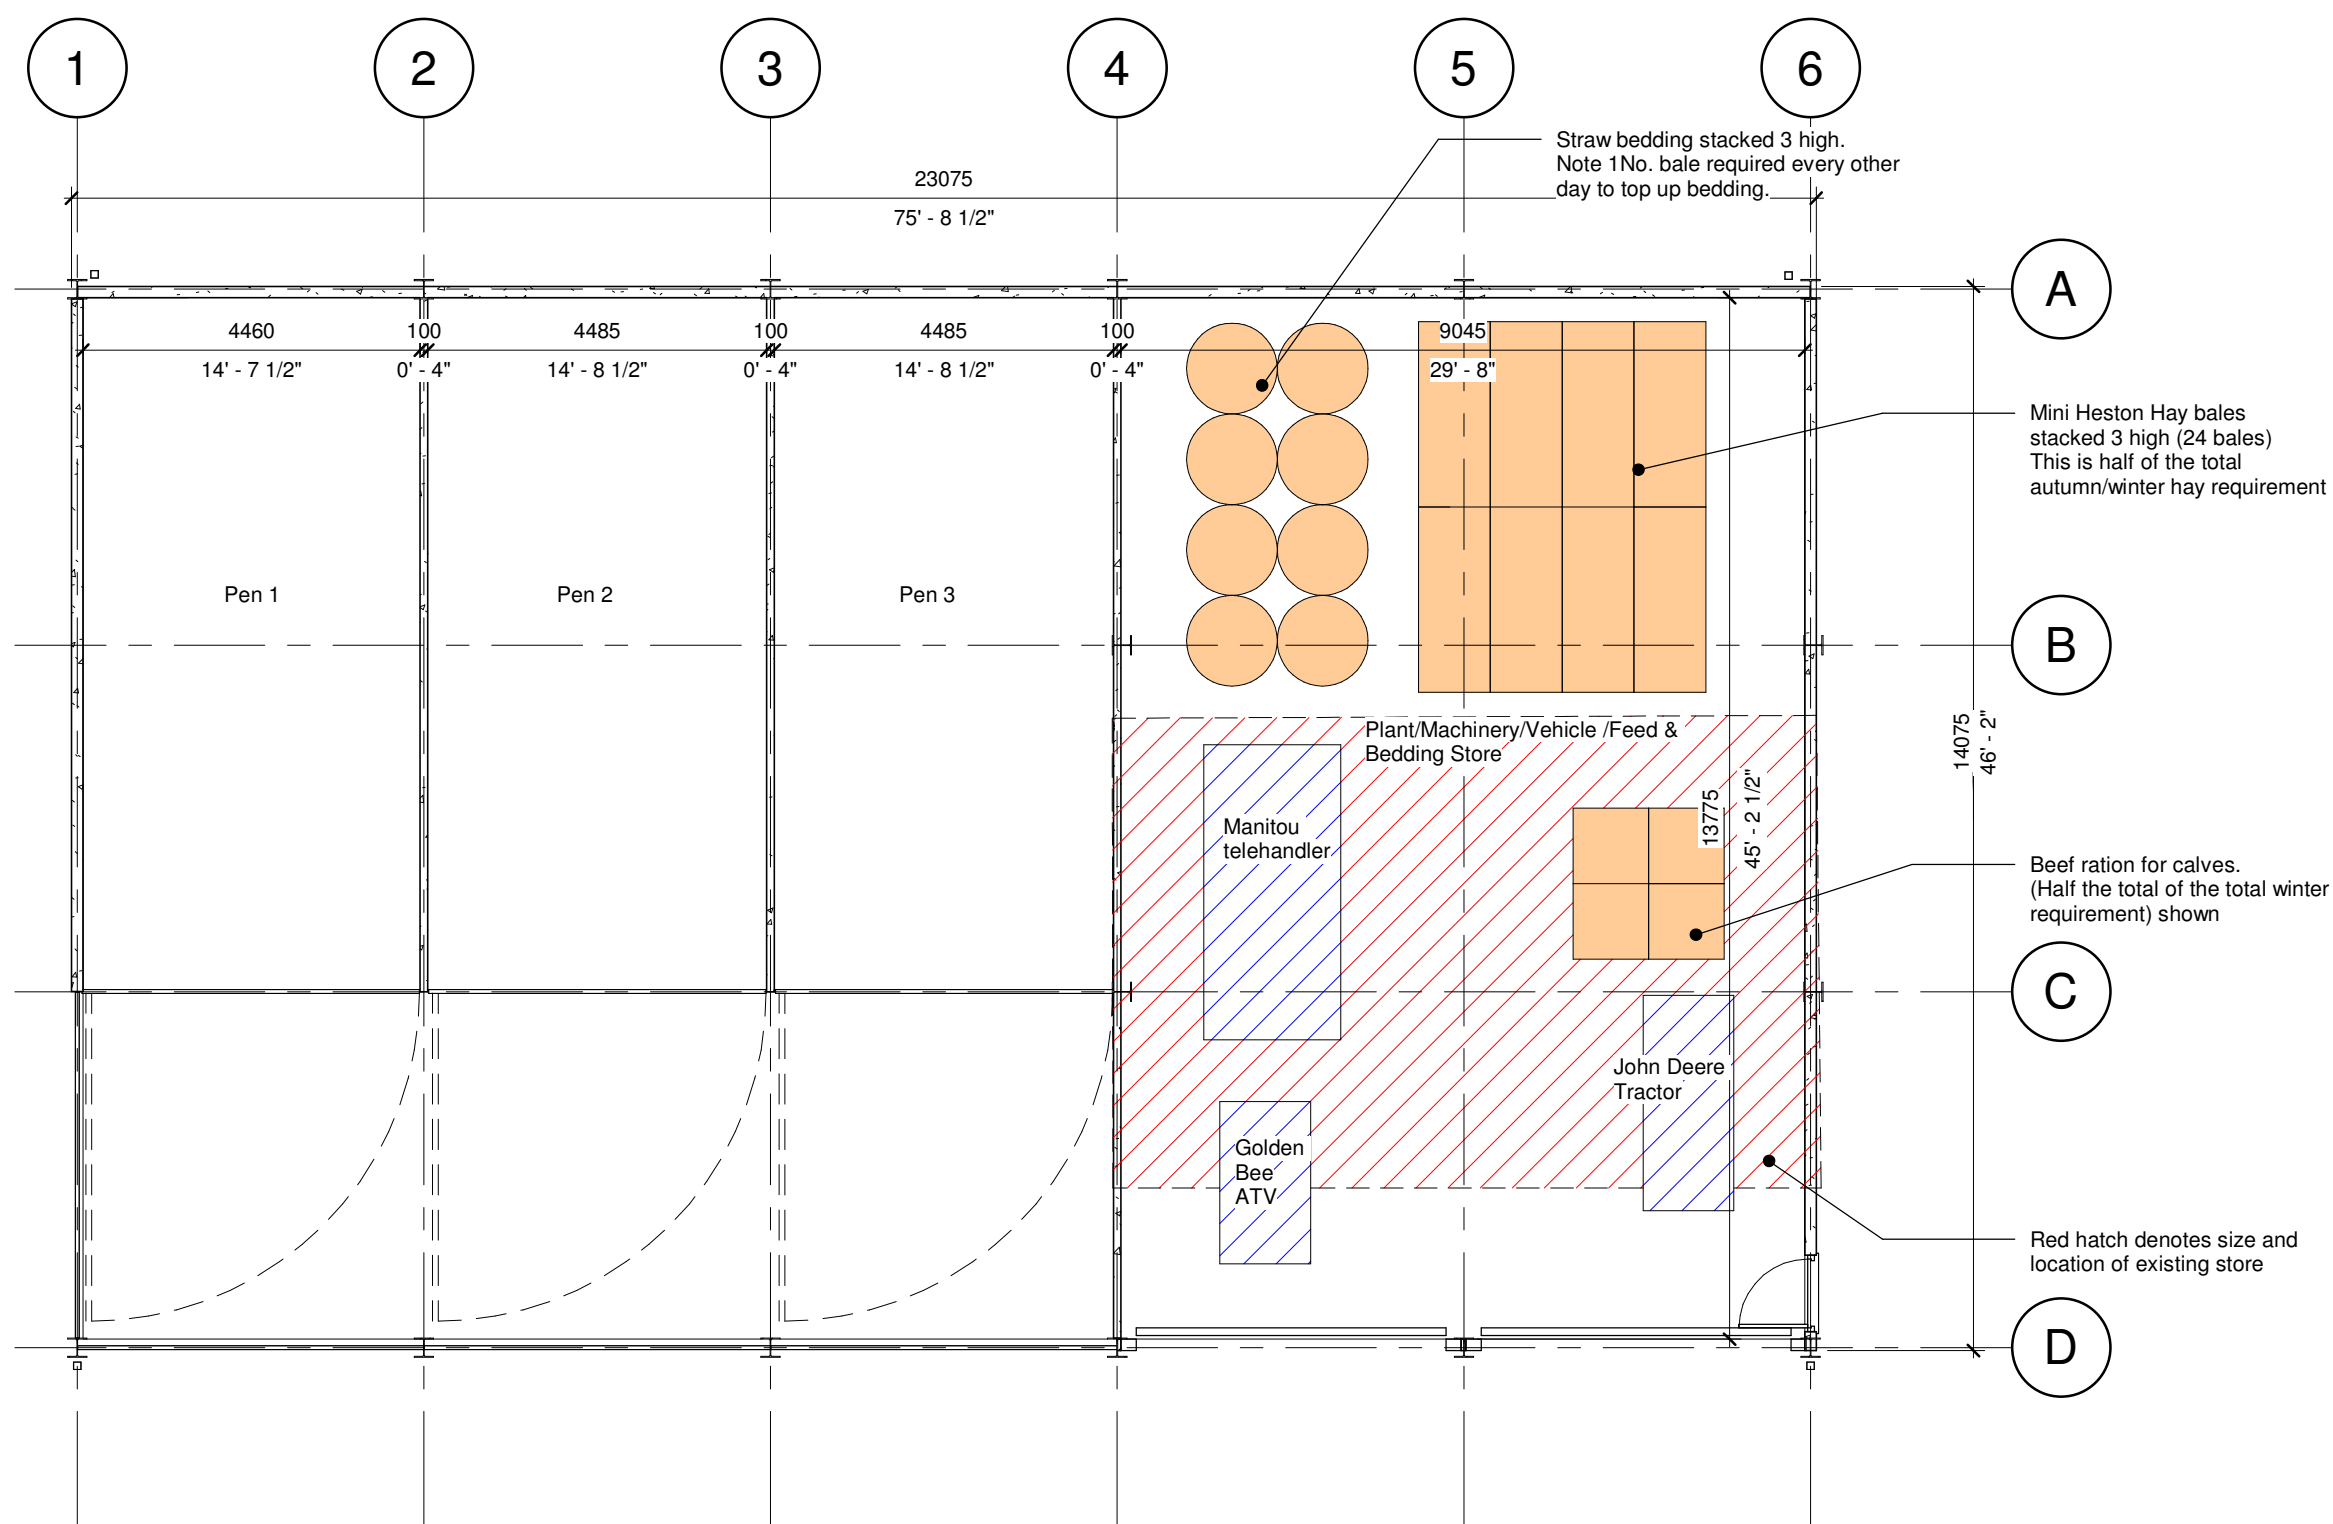

Proposed Ground Floor
1 : 100



3D View

P3	Updated further to planners comments.	JW	MR	26.05.20
P2	Reduced roof pitch	JW	MR	21.01.20
P1	PLANNING ISSUE	JW	MR	17.07.19
Rev	Description	Drawn	Checked	Date

Document Status : **S2** Purpose of Issue: **FOR PLANNING**

MARTIN WALSH
ARCHITECTURAL
MWA

Firth Buildings, 99 - 103 Leeds Rd, Dewsbury, WF12 7BU t: 01924 464342
e: info@martinwalsh.co.uk w: www.martinwalsh.co.uk

Project:
Replacement Barn at Pog Hall Farm
Birdsedge, Huddersfield, HD8 8XU

Title:
Proposed Plans & Elevations

Client:
Stephen Wordsworth

MWA Project	Scale	Original Paper Size	Paper Orientation	Drawn
6230	1 : 100	@A1	Landscape	JW

File Identifier	Project	Originator	Volume	Level	Type	Role	Number	Revision
SWCB - MWA - XX - XX - DR - A - 0003								P3

Copyright © 2019 Martin Walsh Architectural. All Rights Reserved.
Martin Walsh Architectural is the trading name of Martin Walsh Architectural Limited. Registered in England Number 4496049