



**NB: ALL PROPOSED DOORS ARE TO BE SUBJECT TO SITE MEASURE PRIOR TO MANUFACTURE/ INSTALLATION BY SPECIALIST CONTRACTOR.**


**NB: FOR DETAILED ELEVATIONS SEE SEPARATE DRAWINGS; P-02 TO P-09 (LATEST REVISIONS).**

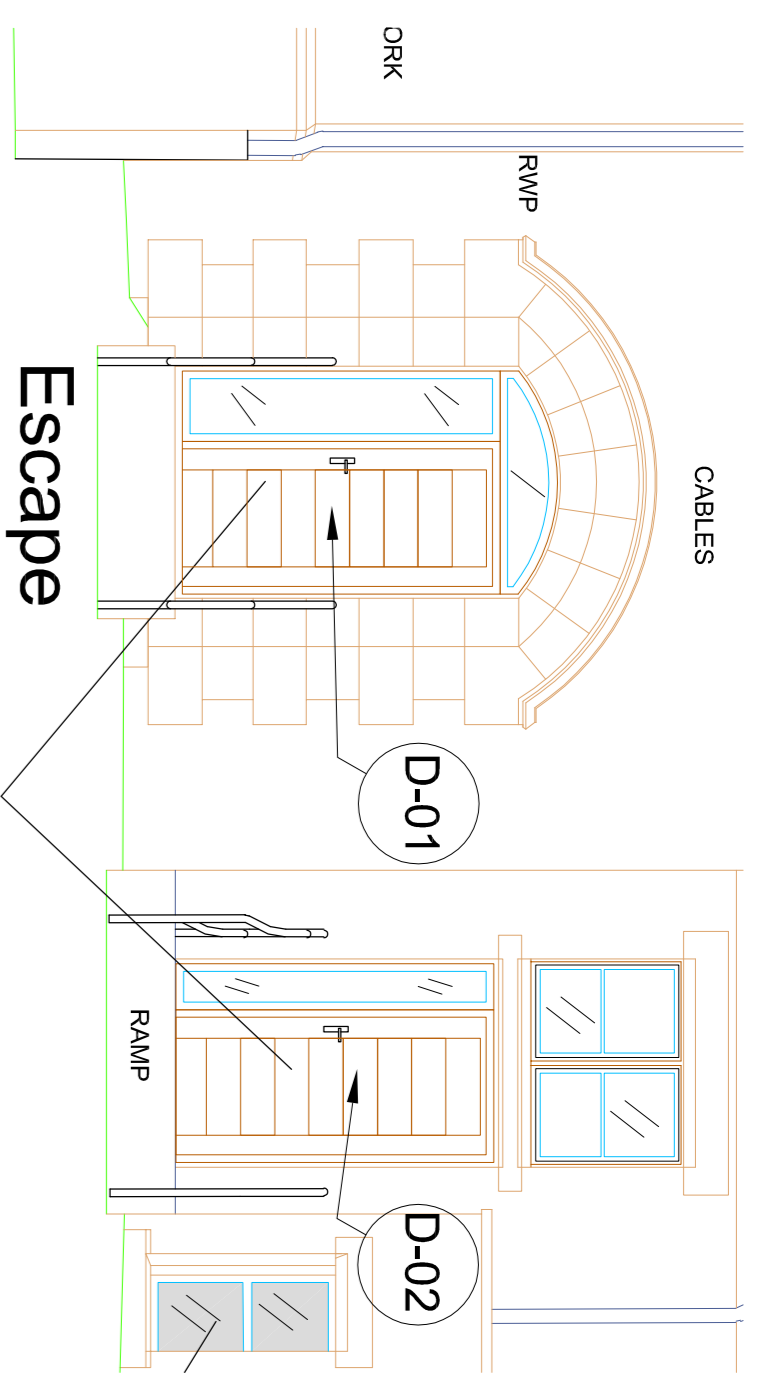


Elevation 1

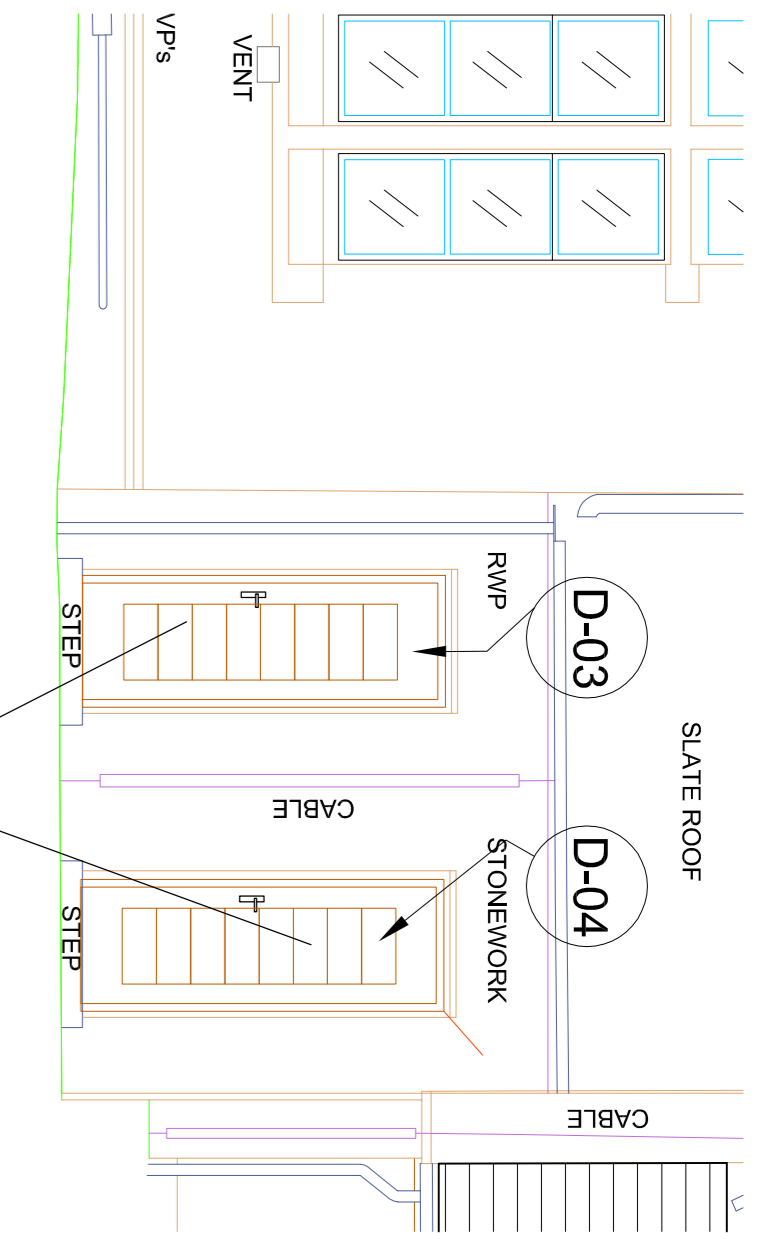


Elevation 2

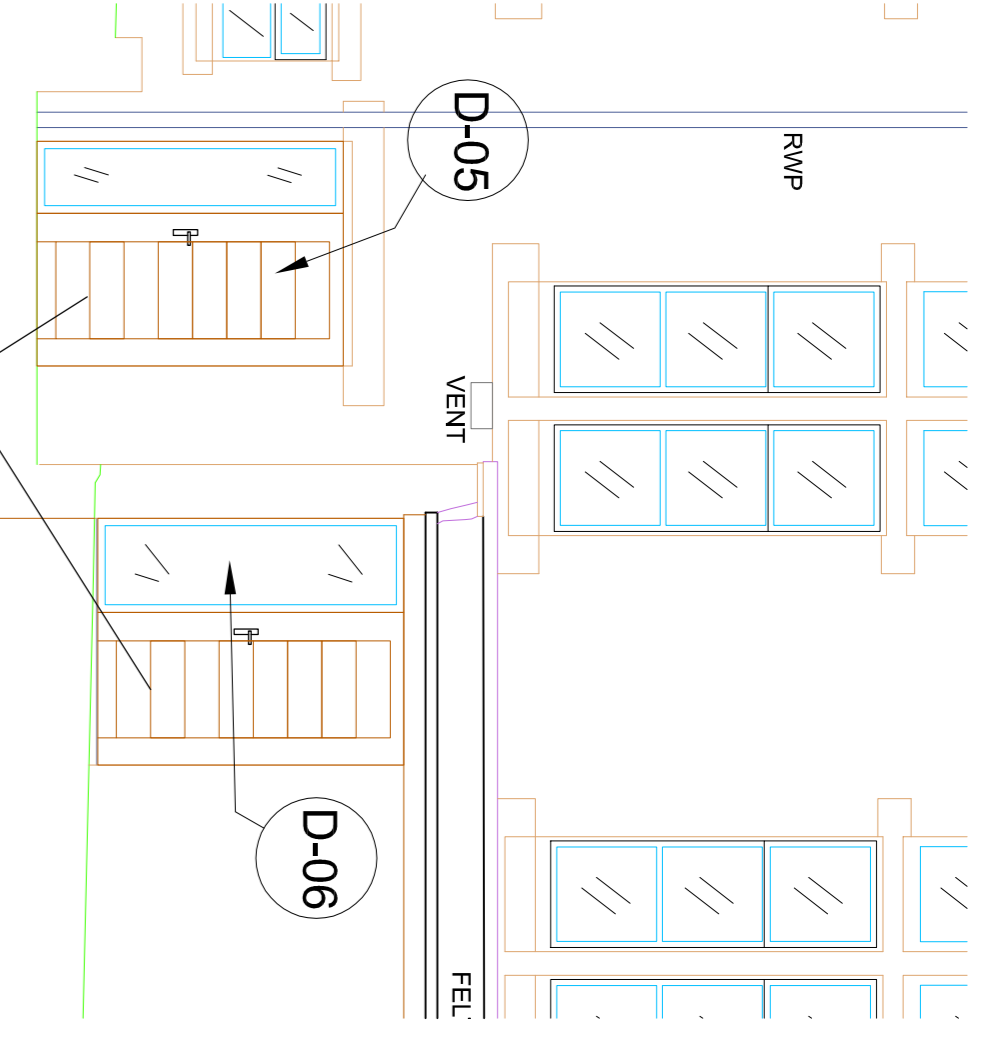

Elevation 3

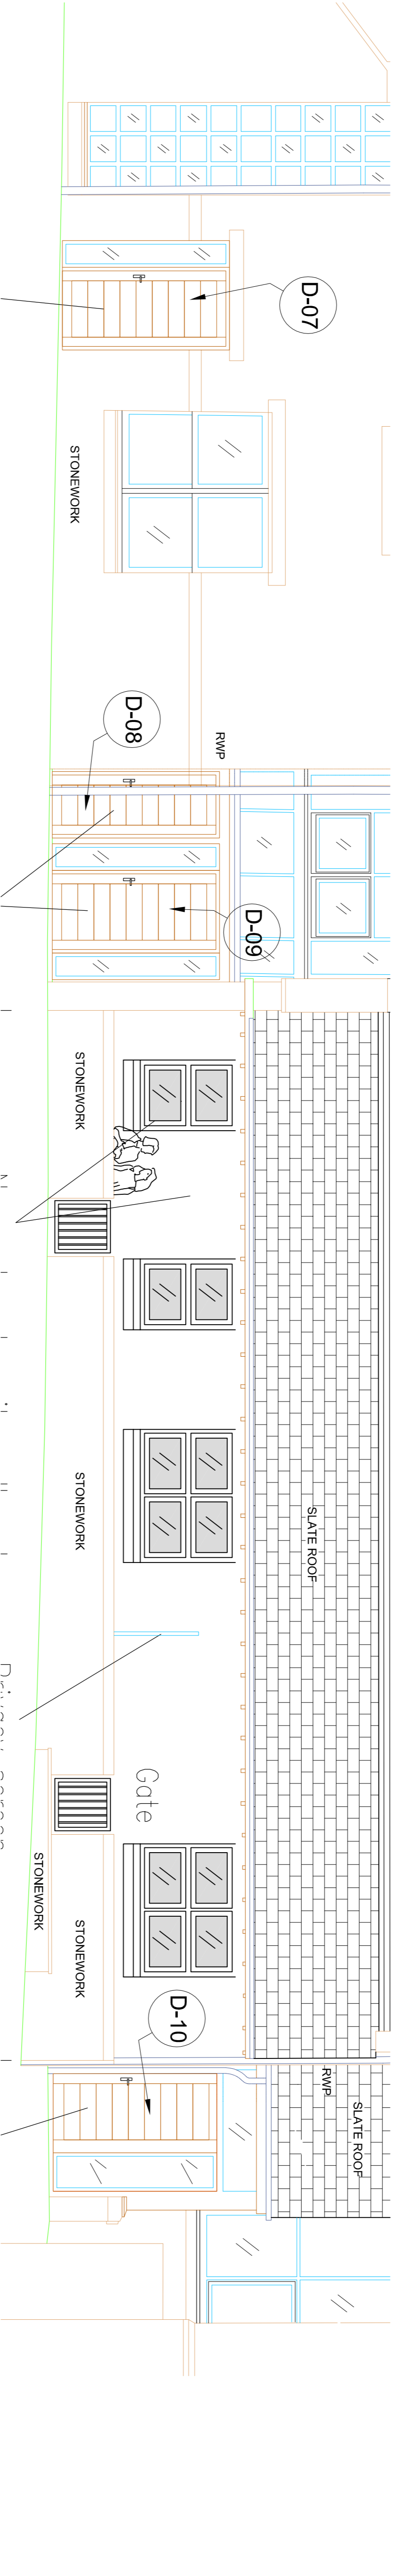


Elevation 4

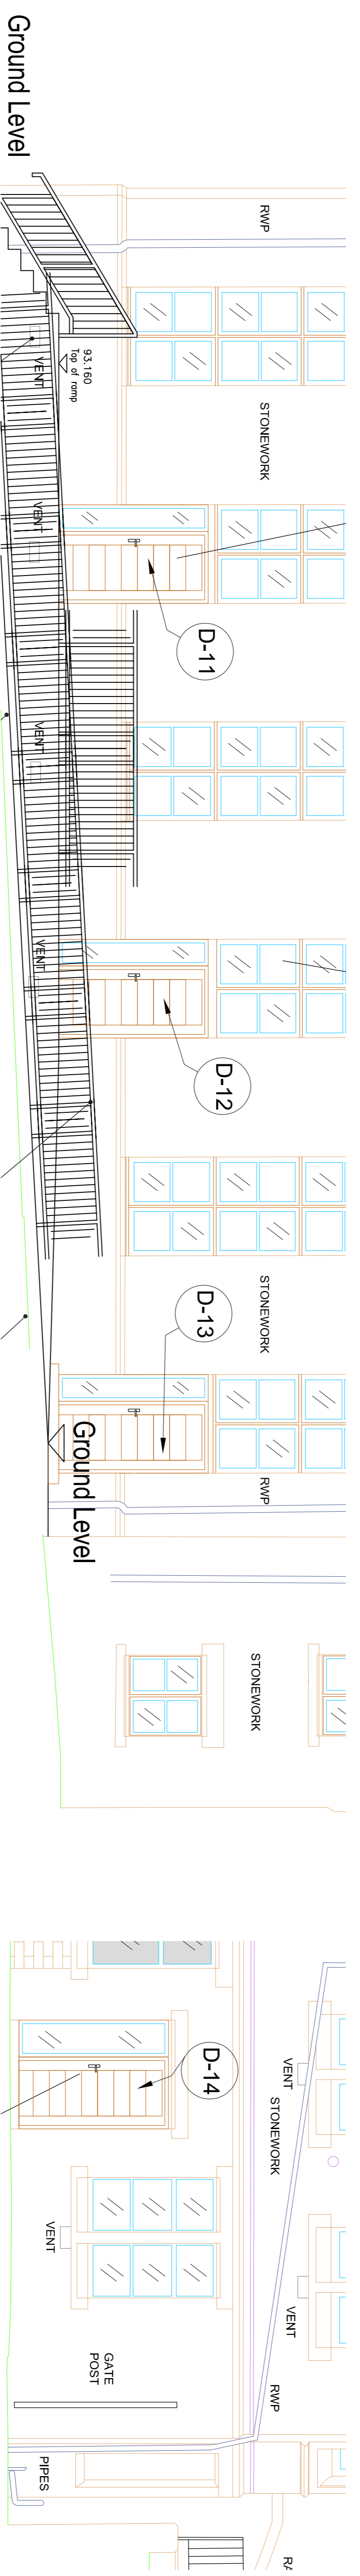


Elevation 5


Elevation 6

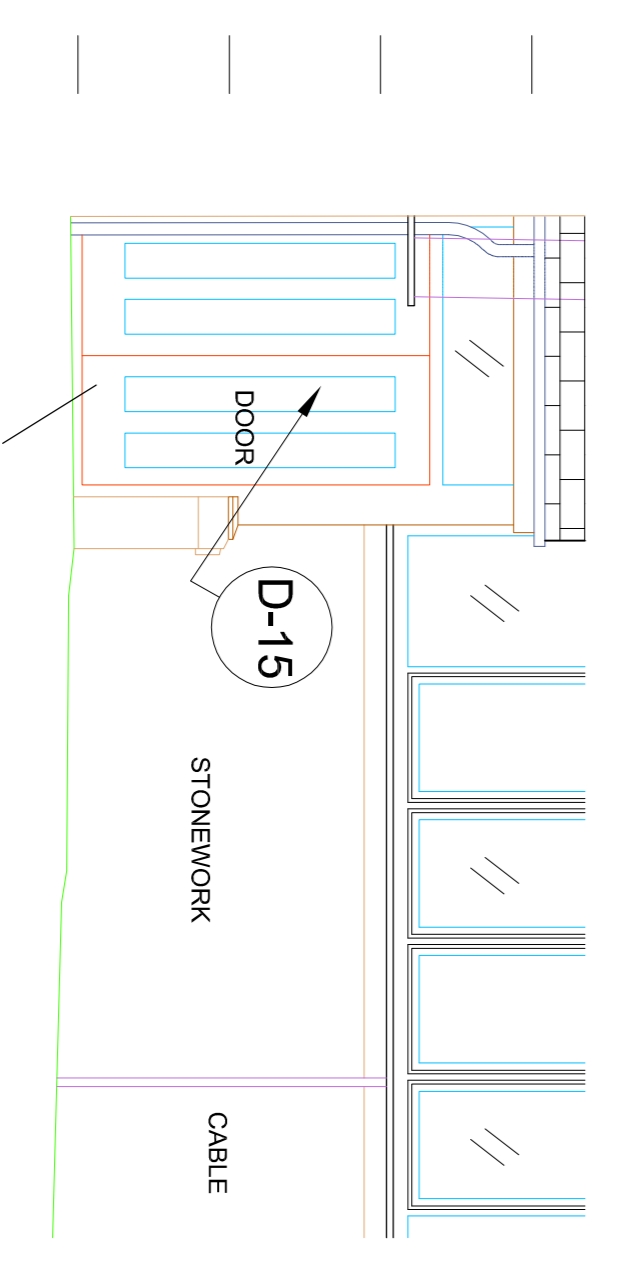


Elevation 7

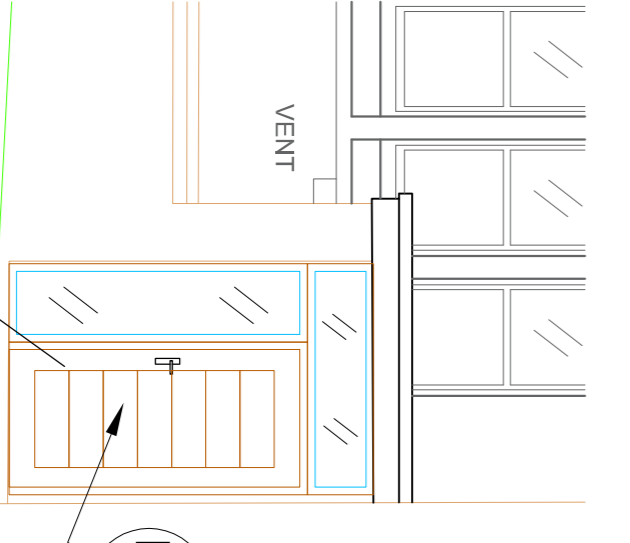

Elevation 8

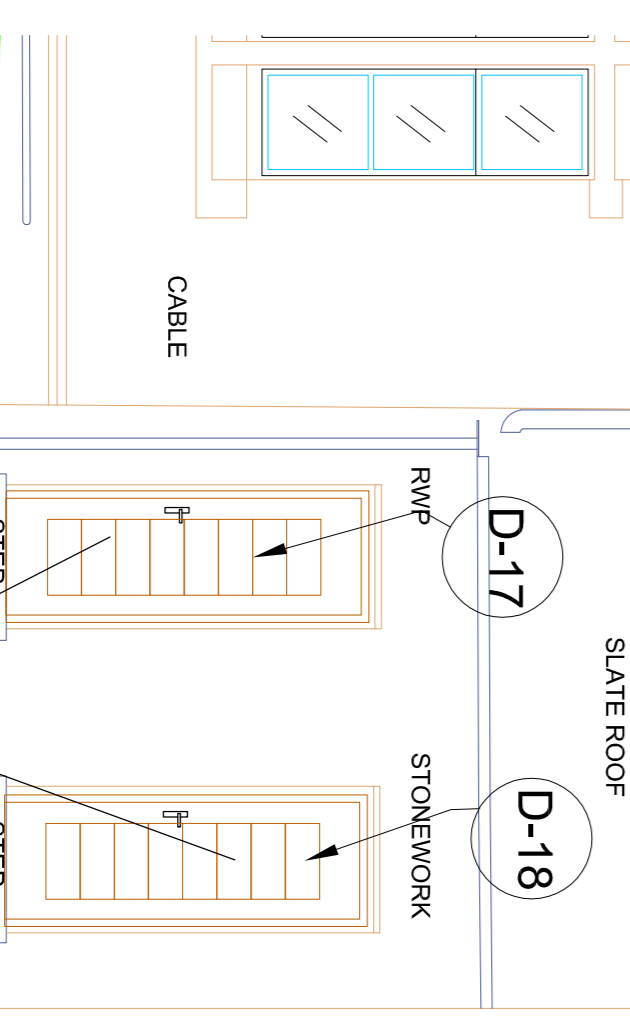


Elevation 9

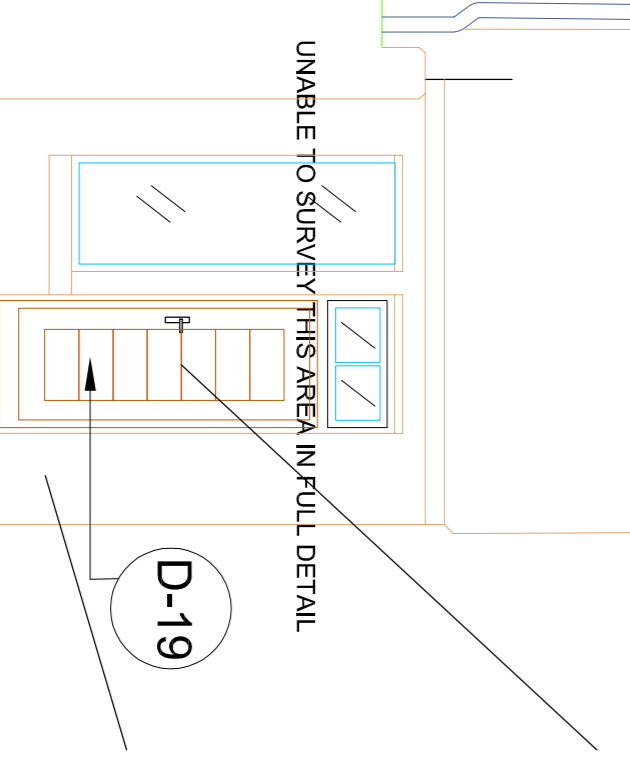

Elevation 10

**NB: ALL DOORS/ FINISHES TO BE APPROVED BY MMR CONSTRUCTION.**

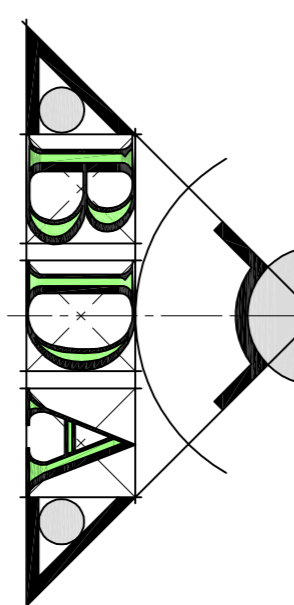

**BECKWITH DESIGN ASSOCIATES LTD**  
CHARTERED ARCHITECTURAL DESIGN CONSULTANTS  
THE STUDIO  
5 BRADFIELD  
BD1 2AP  
Tel: 01224 22863  
Email: info@beckwithdesign.co.uk  
Website: www.beckwithdesign.co.uk  
CLIENT: Dewsbury Developments Ltd  
LOCATION: Wheelwright Center, Birkdale Road, Dewsbury WF13 4HQ  
PROJECT: Residential Conversion  
DRAWING TITLE: Proposed External Door Details  
SCALE: 1:50 @ A1  
DATE: July 2019  
DRAWN: RP  
CHECKED: AL  
DRAWINGS: 32 1MMR/P-21