
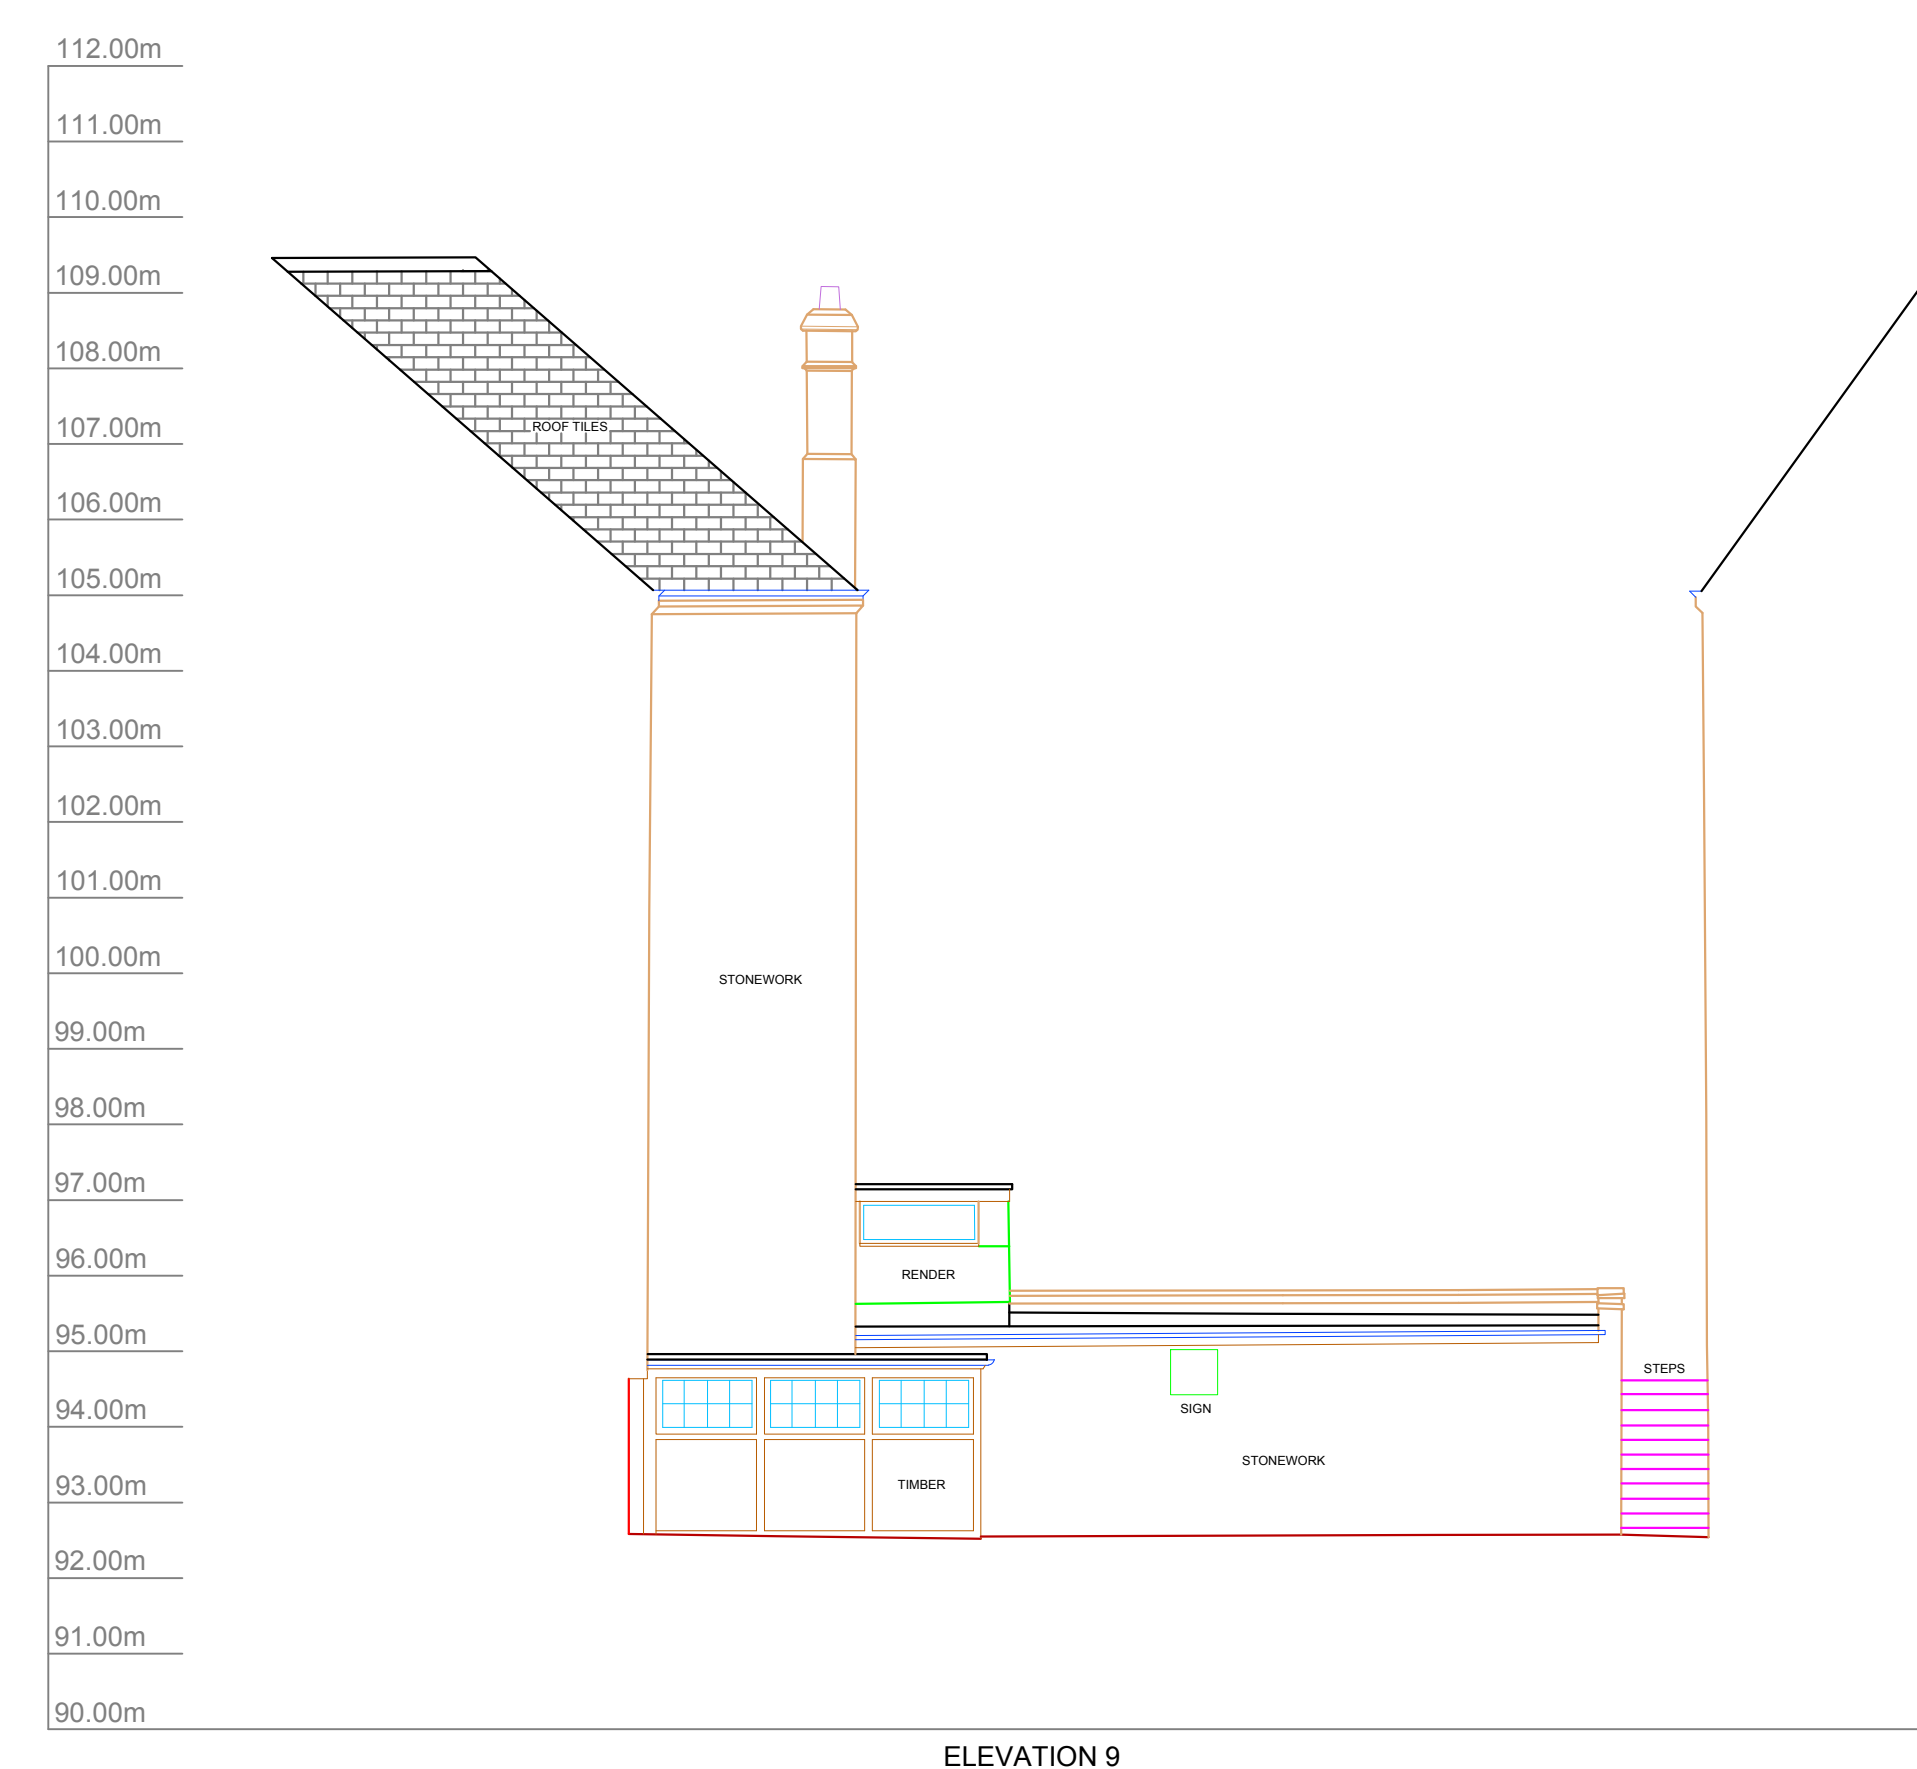


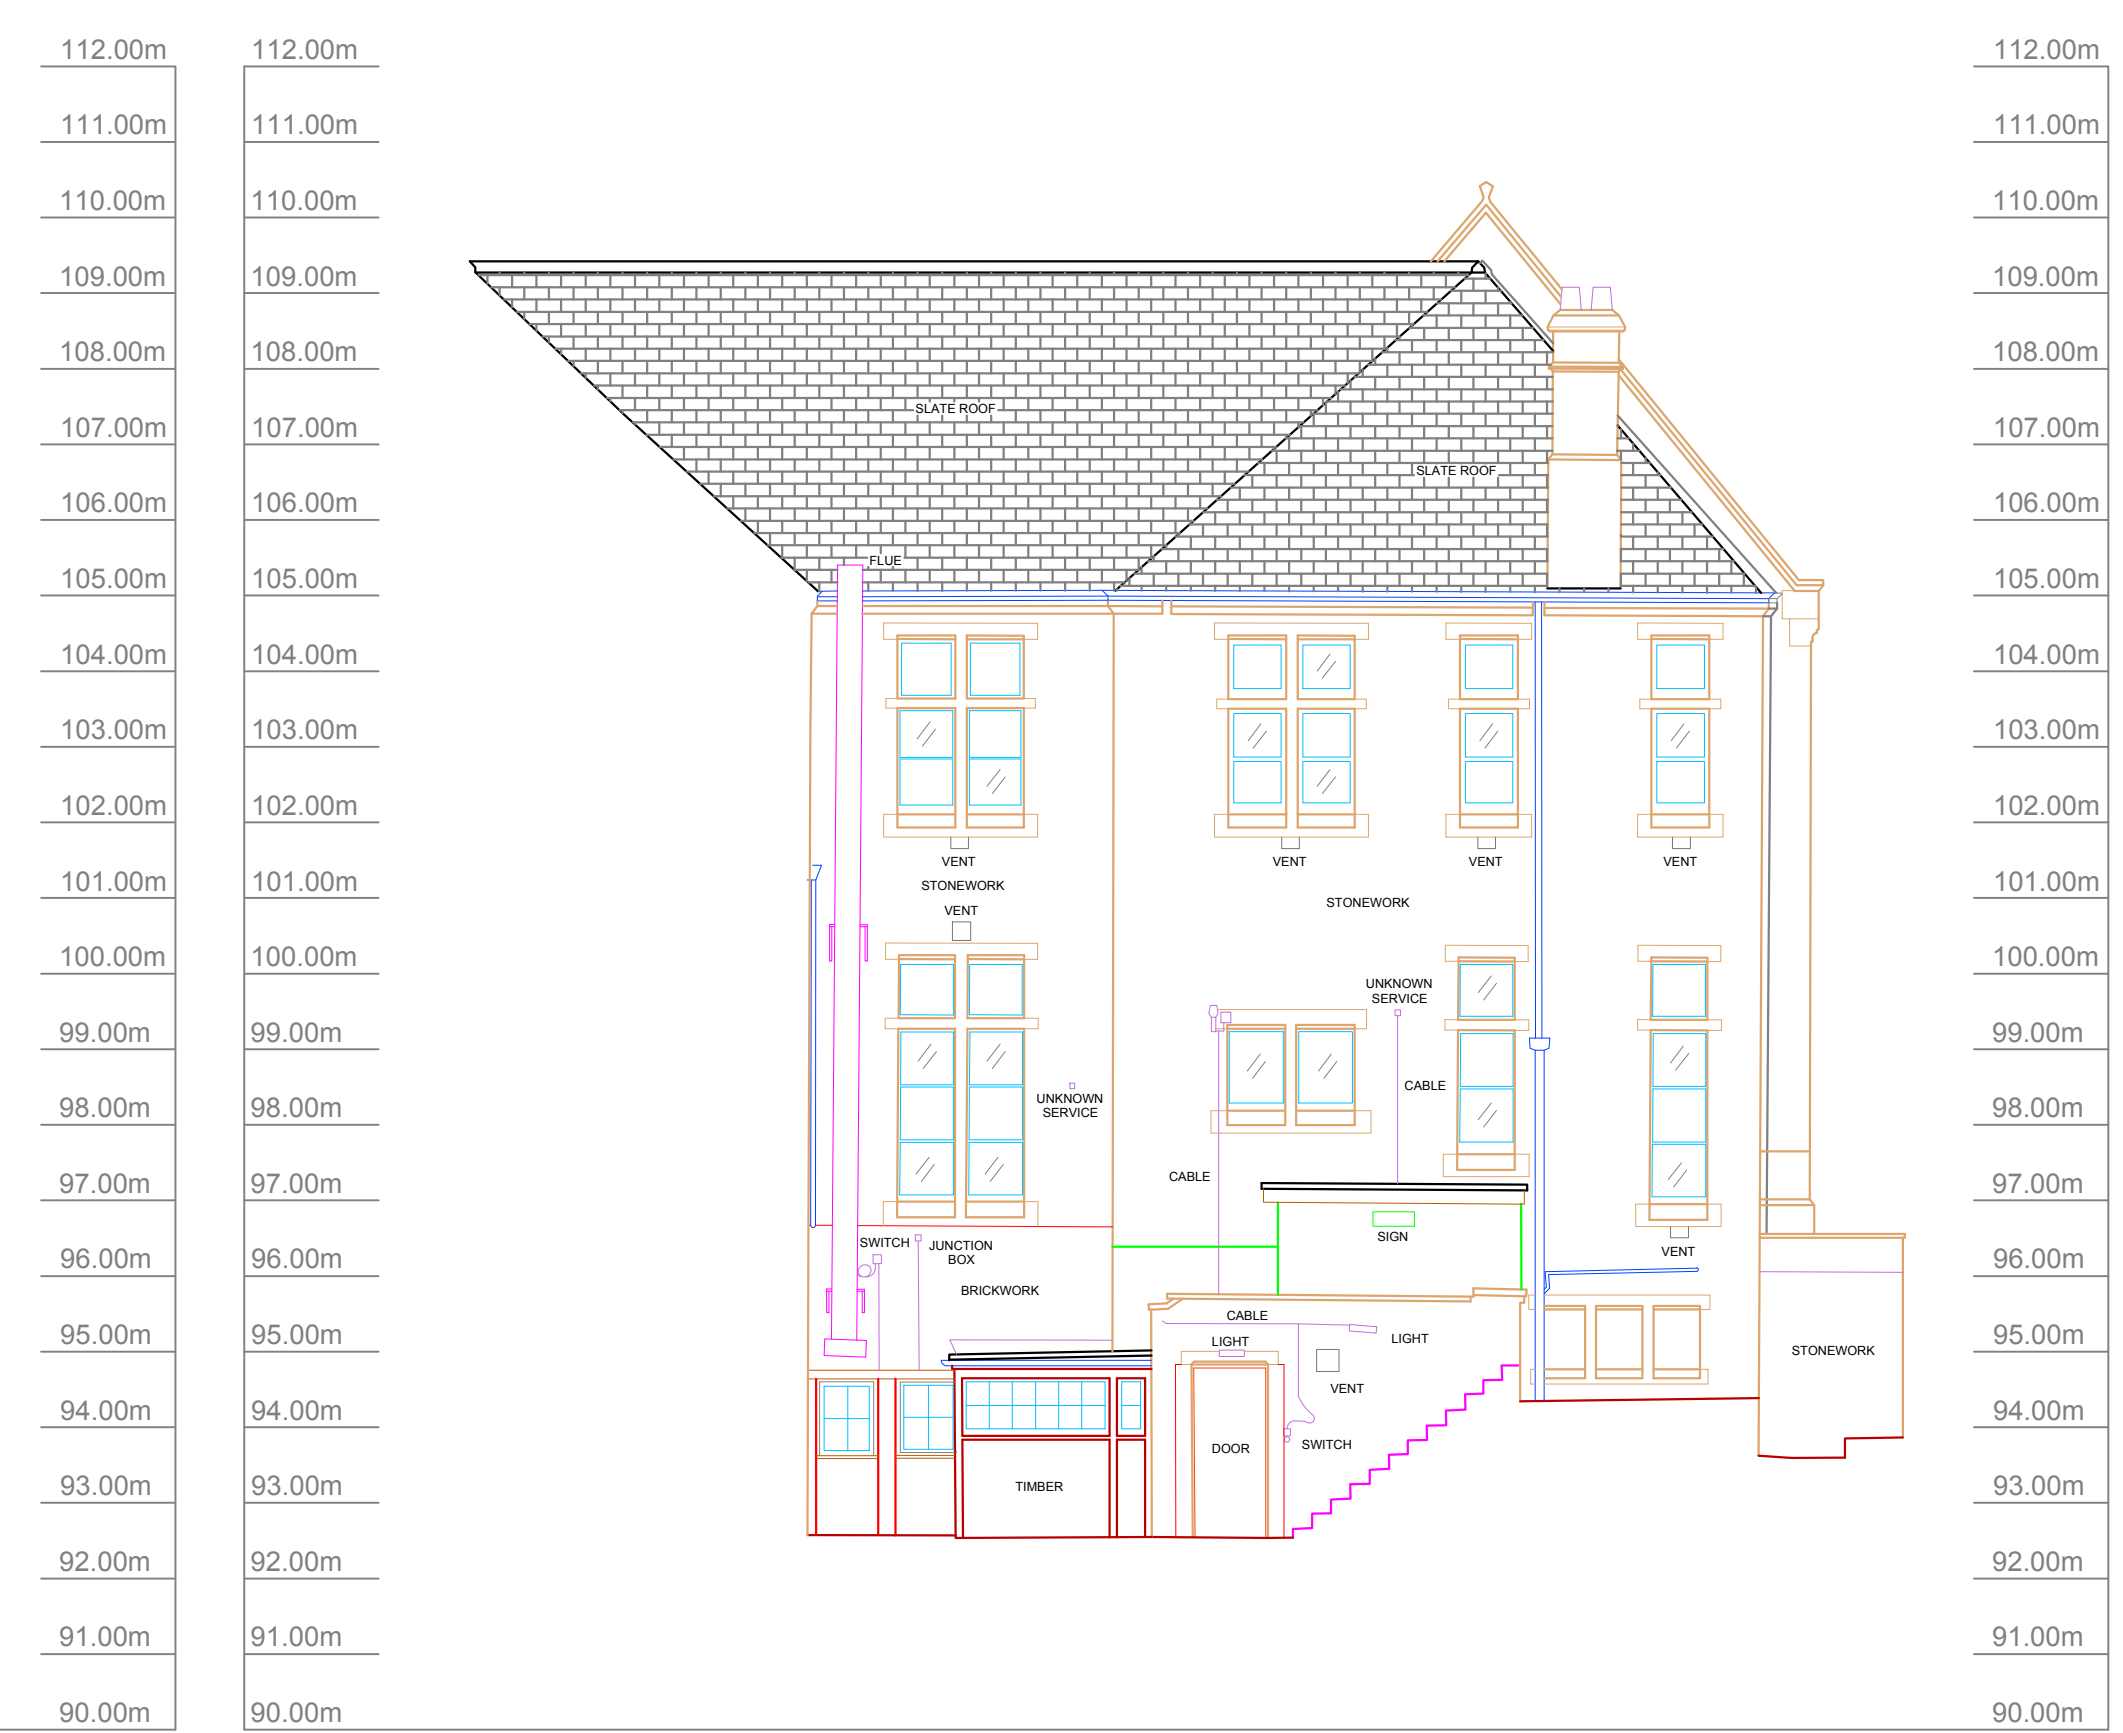


Notes

This drawing and the information contained therein is issued in confidence and the copyright of MT Surveys Ltd. Disclosure of this information to Third Parties and unauthorised copying or replication of this data without approval is forbidden.

OS NATIONAL GRID.
Using the OS GPS Network and applying
OSTN02 transformation and then removing the
scale factor for true distances.

DATUM
OS LEVEL DATUM.
Using the OS GPS Network and applying
OSGM02 National Geoid Model to obtain local
area corrections.

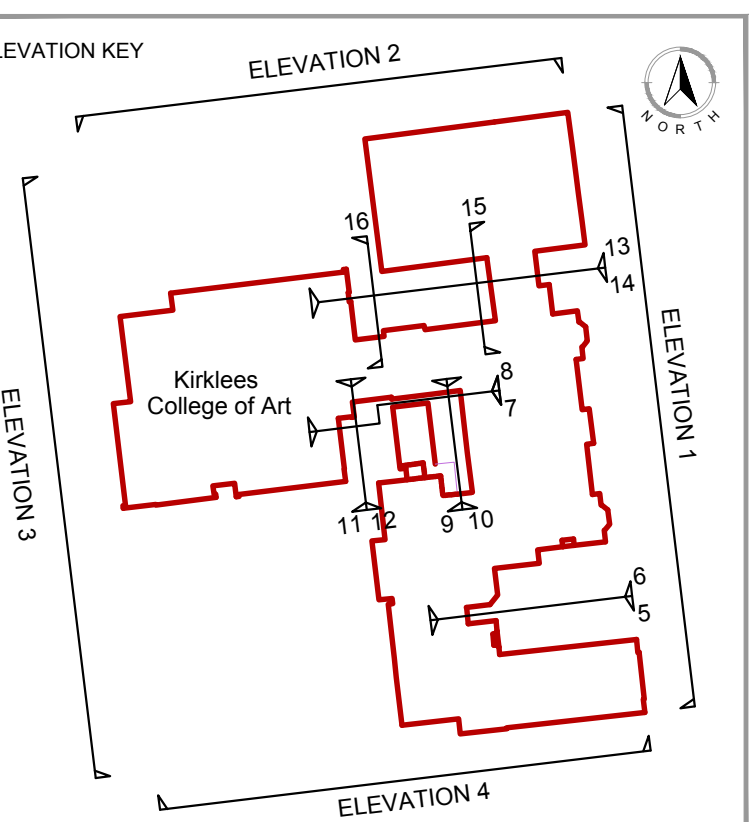

w) www.mtsurveys.com
 e) admin@mtsurveys.com
 t) (0)1274 408352

MT Surveys Ltd
 Unit 8
 Parkview Court
 Shipley
 BD18 3DZ



Beckwith Design Associates

Kirklees College of Art
Dewsbury

DRAWING TITLE

Elevations
4-10

DRAWING REF-(LAYOUT TAB)	SCALE: A0
1284.102.E (A0.2)	1/100

PROJECT REF	REV
-------------	-----

1284-102		Ø	
INSPECTED	CC	DRAWN	DB & WS
CHECKED	MT	DATE	10 / 05 / 2019

[illegible]

22	23	24	25

NO	DATE	DRAWN	DESCRIPTION	CHECKED
----	------	-------	-------------	---------