



**NOTES:**  
 This drawing is copyright and shall not be reproduced without permission of Beckwith Design Associates Ltd.  
 Do not scale from this drawing, use figured dimensions only.  
 It is the Contractors responsibility to check all dimensions on site.  
 It is the Contractors responsibility to ensure compliance with the Building Regulations.  
 This drawing is to be read in conjunction with all Structural Engineers drawings.  
 This drawing is to be read in conjunction with all BDA's relevant drawings and schedules

**REVISIONS:**

**KEY:-**  
 Site Boundary ———

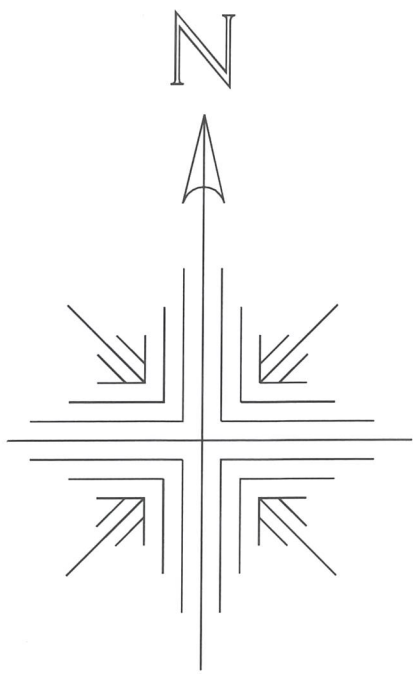

- REV B 10/09/19  
Site Location plan amend to indicate 20 bins and cycle areas relocated.  
RP
- REV A 08/08/19  
Site Location plan amend to show two named streets/ roads.  
CB

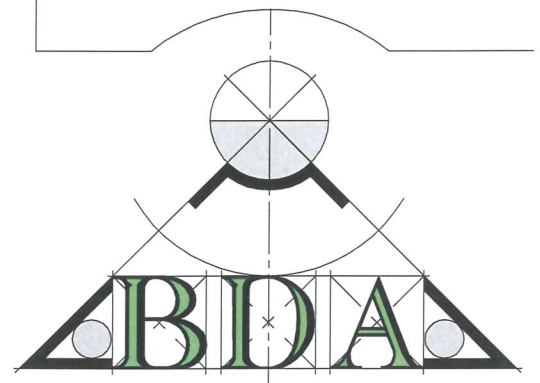

CLIENT:	PROJECT:
Dewsbury Developments Ltd.	Residential Conversion
LOCATION:	DRAWING TITLE:
Wheelwright Center, Birsdale Road, Dewsbury WF13 4HG	Site Location Plan

SCALE: 1:1250 @ A4	DRAWN: CB/ RP
DATE: April 2018	CHECKED: AL
DRAWING N°:	
321/MMR- WK-00b	
A	B

**BECKWITH DESIGN ASSOCIATES LTD**  
 CHARTERED ARCHITECTURAL DESIGN CONSULTANTS

THE STUDIO  
 53 LEEDS ROAD  
 BRADFORD  
 BD1 5AF

Tel: 01274 728683  
 Fax: 01274 724754  
 E-mail: admin@beckwithdesign.co.uk  
 Website: www.beckwithdesign.co.uk