



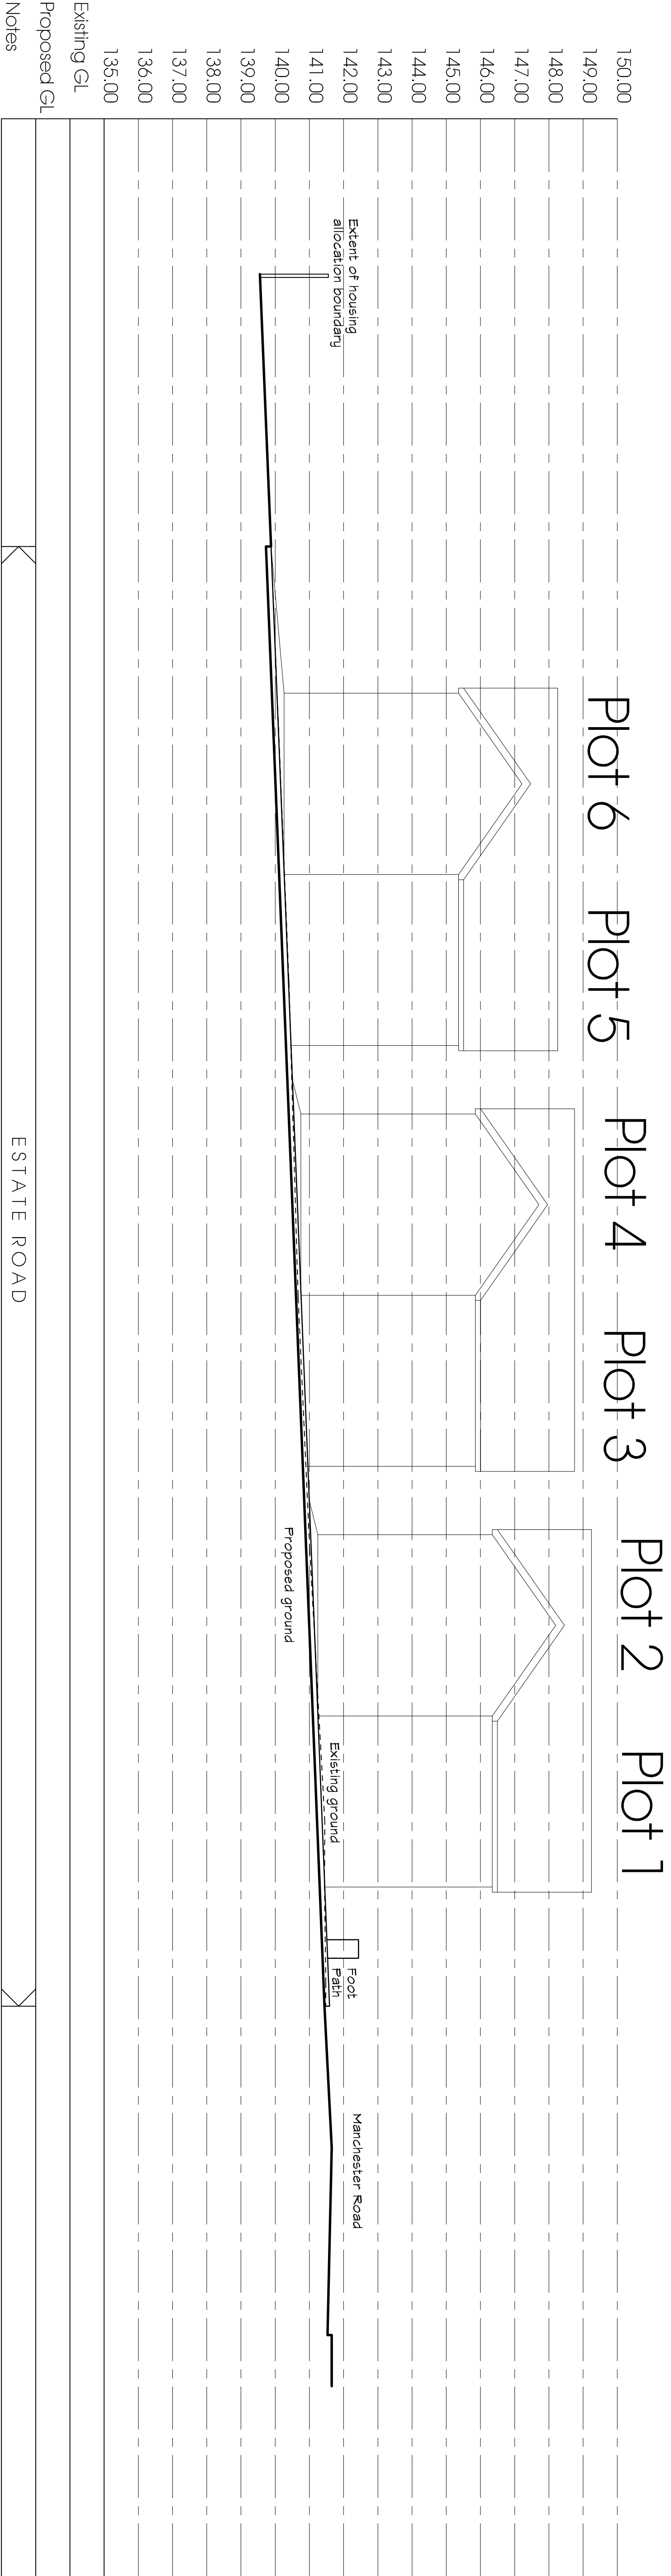

1 Section A-A
1 : 200

Section Key:

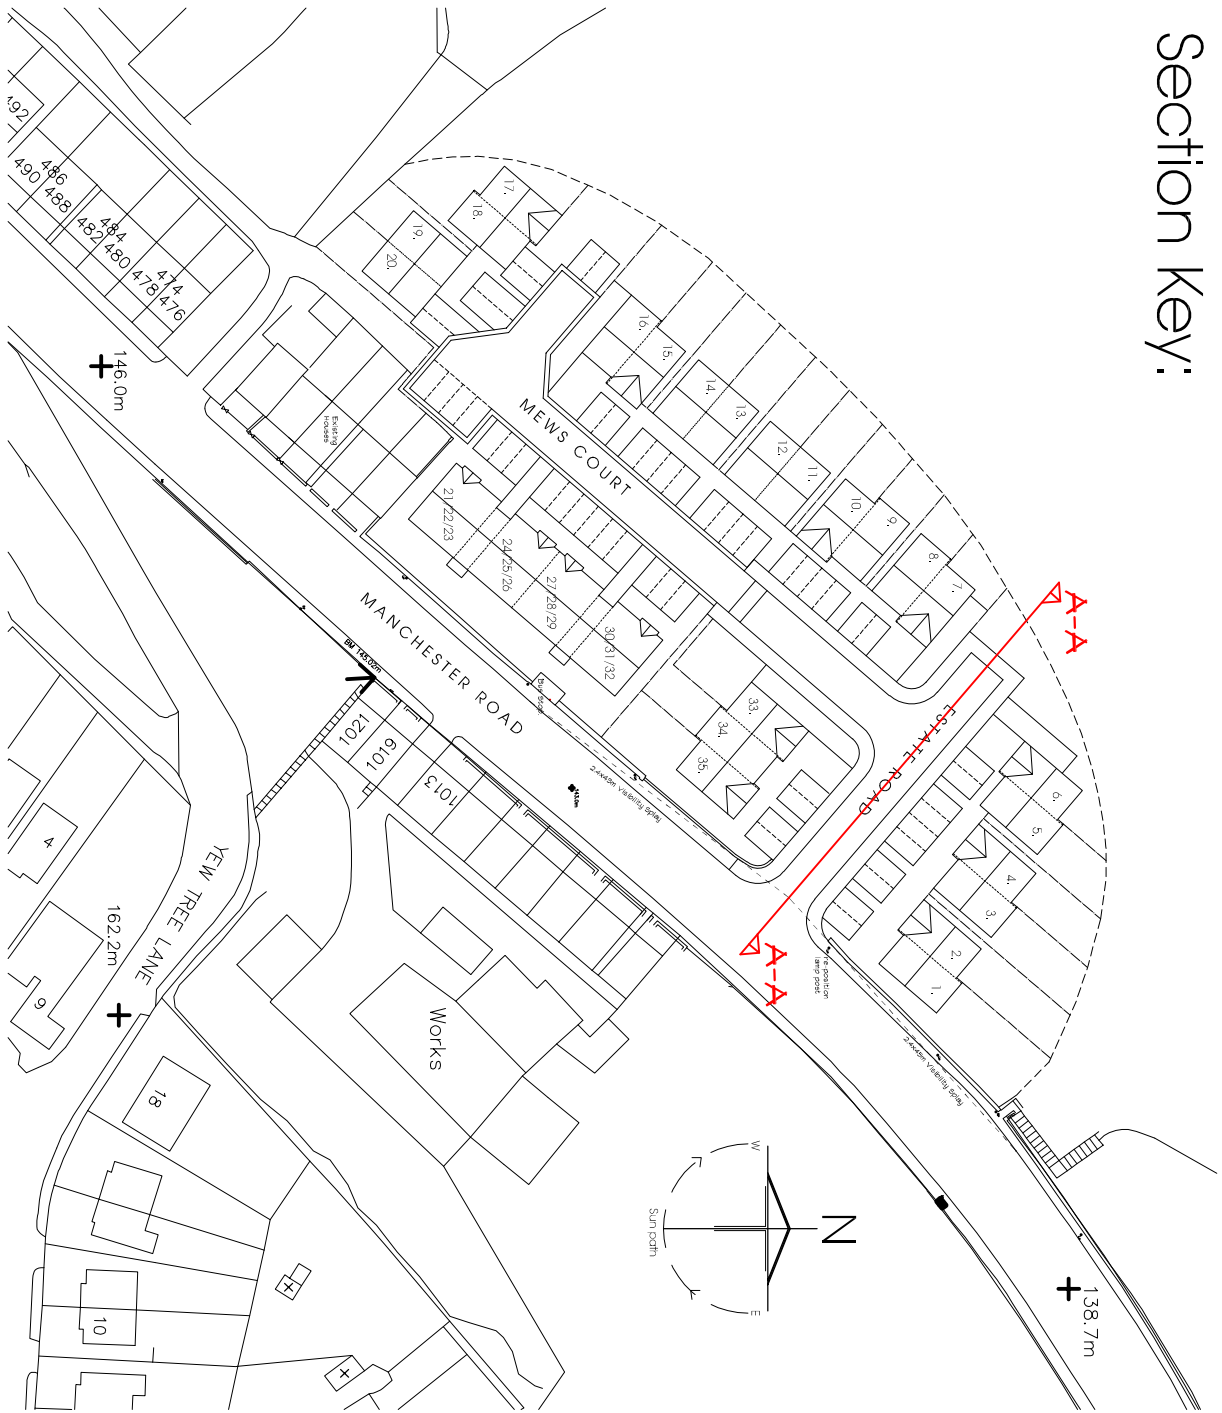


for DM Textile Machinery Ltd

Farrar Bamforth Associates Ltd.
Chartered Architectural Technologists

51 Trinity Street, Huddersfield, HD1 4DN
Tel: (01484) 424008 Fax: (01484) 512305
E-mail: design@farrarbamforth.co.uk
Website: www.farrarbamforth.co.uk

Sketch Site Section

Project	Client	Zone	Level	Type	Rate	Number	Revision
19D23	FBA	ZZ	XX	DR	A	9902	P01
Drawn	Date	Subsidiary	Revision Status	Scale (if A1)			
MC NOV 19	S2	Planning	1 : 100				

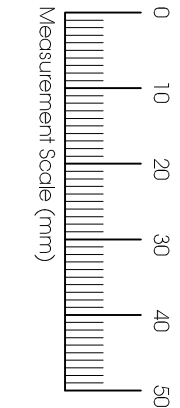

This document is © Farrar Bamforth Associates Ltd. Drawing measurements and
views of structures are for information only and are not to be used for any
purpose other than that for which they are intended. The client is responsible for
report any discrepancies on this document to Farrar Bamforth Associates Ltd.
This document is not to be used for any other purpose.