


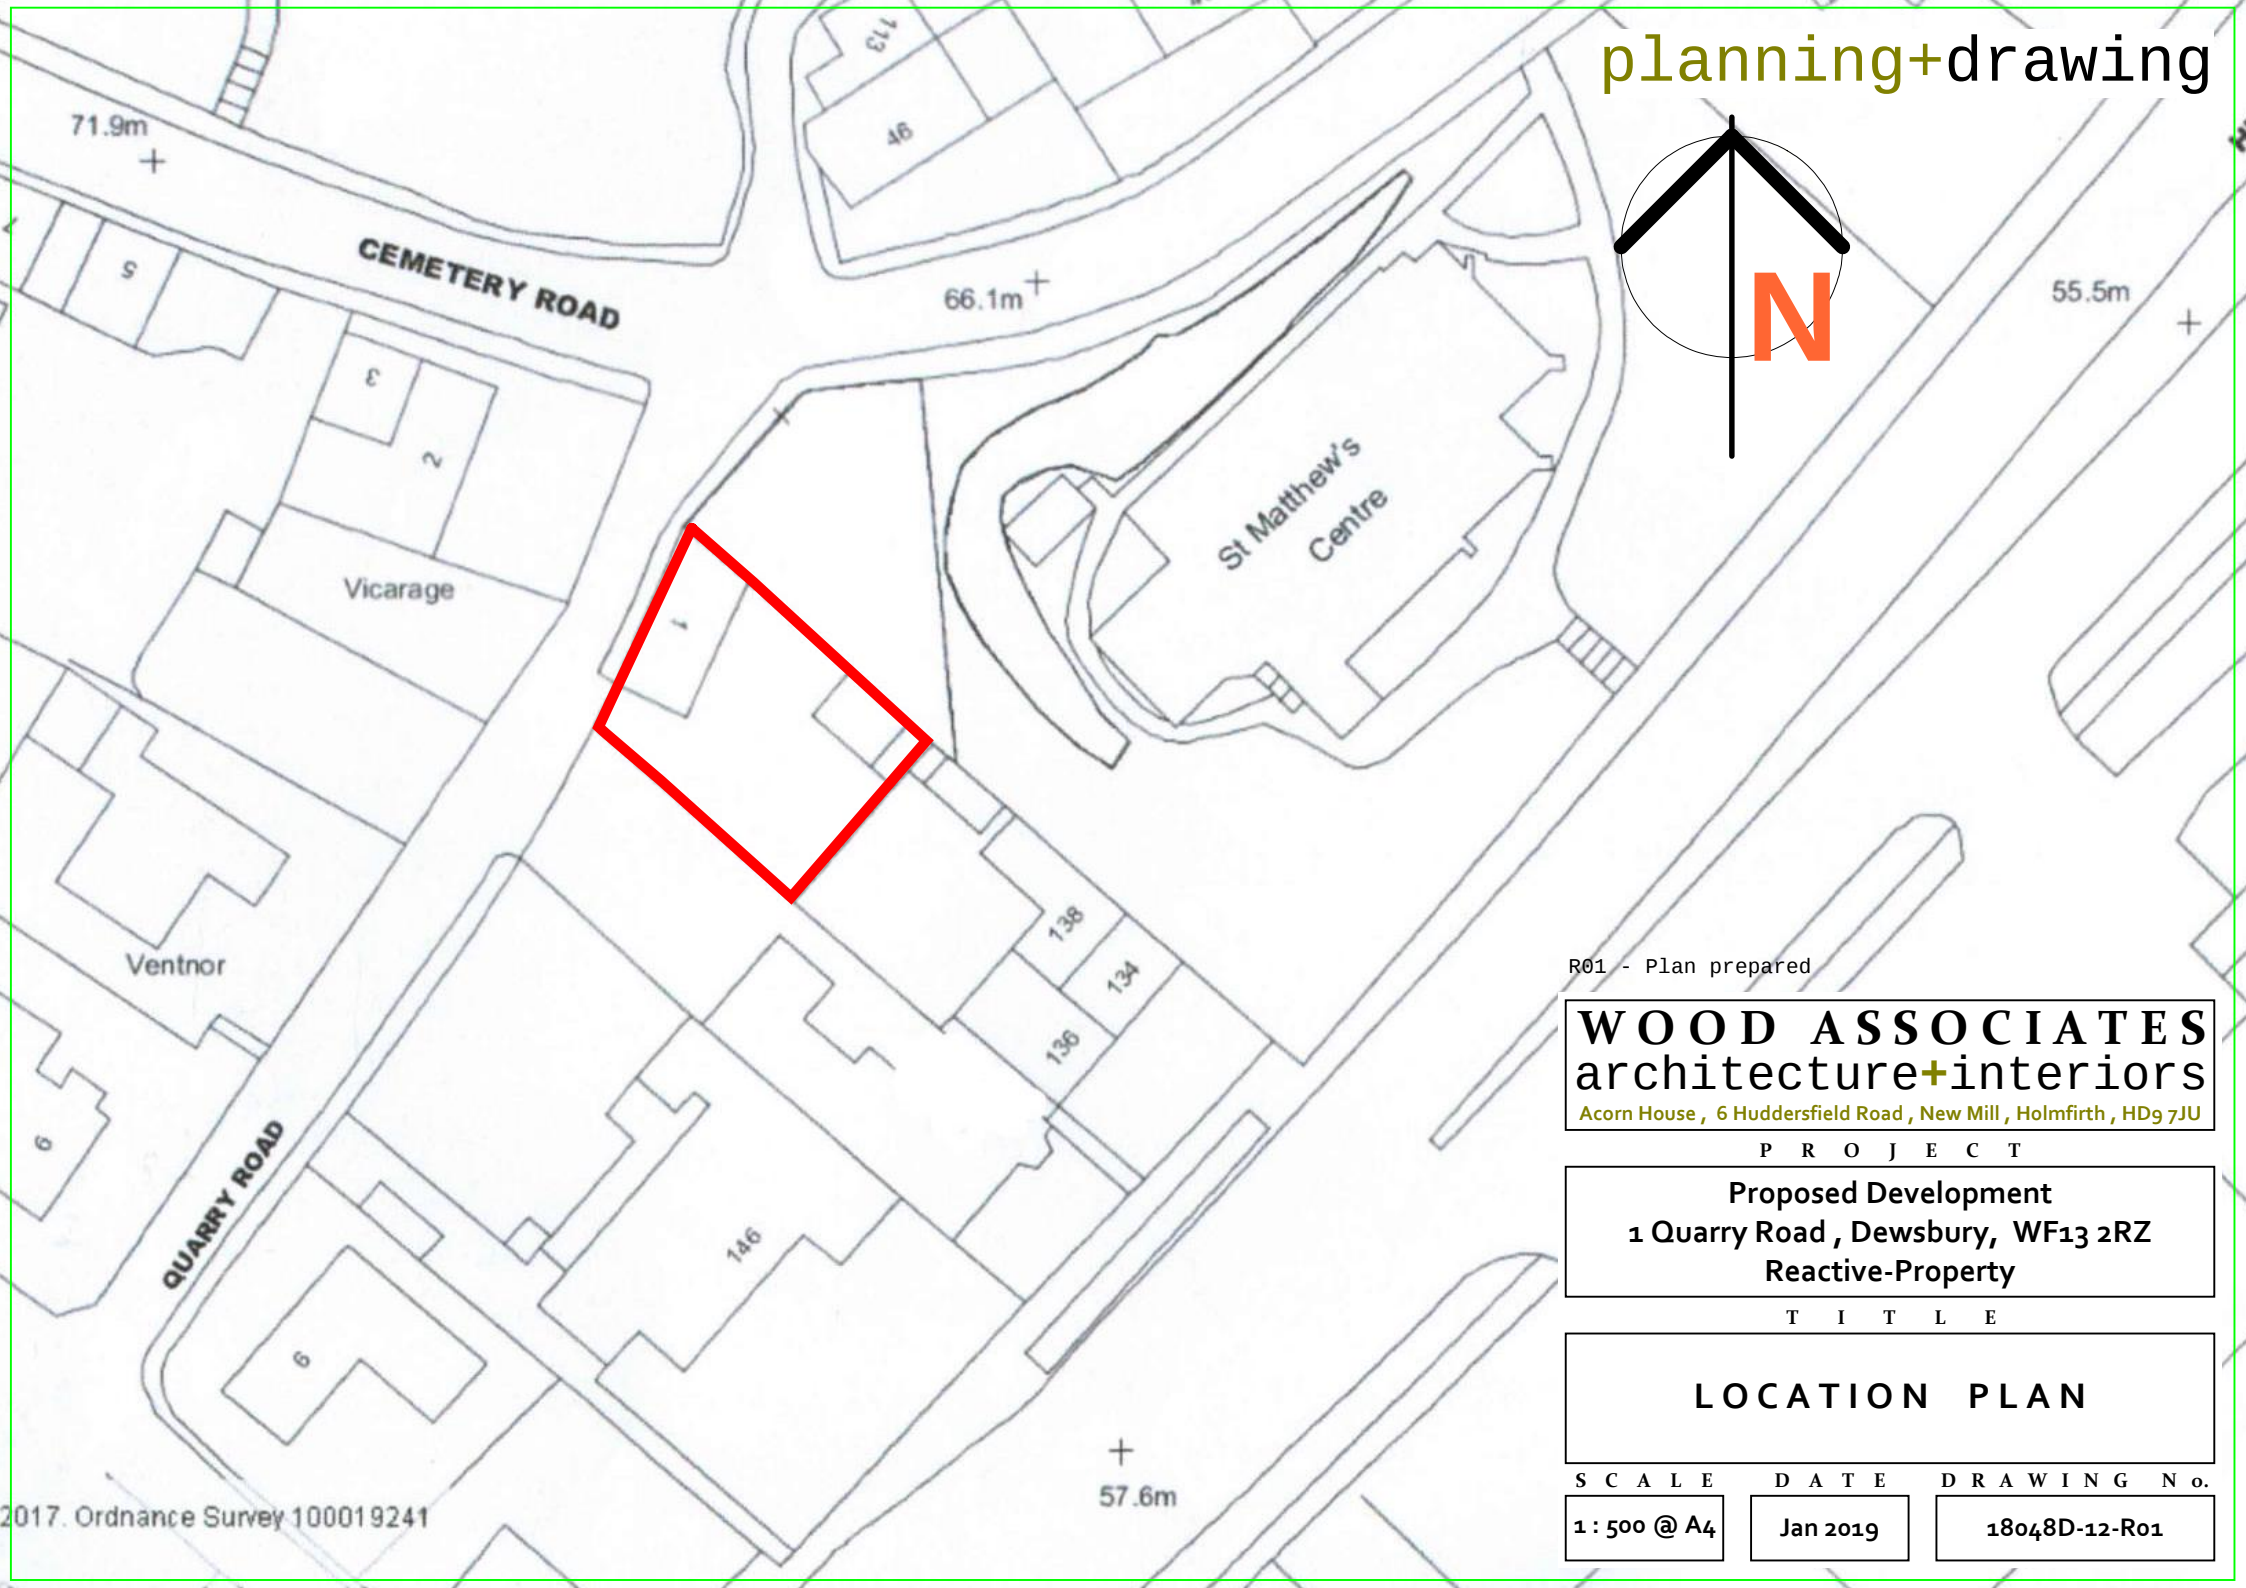

R01 - Plan prepared

WOOD ASSOCIATES
architecture+interiors
Acorn House , 6 Huddersfield Road , New Mill , Holmfirth , HD9 7JU

P R O J E C T

Proposed Development
1 Quarry Road , Dewsbury , WF13 2RZ
Reactive-Property

T I T L E

LOCATION PLAN

S C A L E D A T E D R A W I N G N o .

1 : 500 @ A4

Jan 2019

18048D-12-R01