




0m 1 2 3 4 5 6 7 8m

planning+drawing

All dimensions are approximate and to be verified by site measurement.

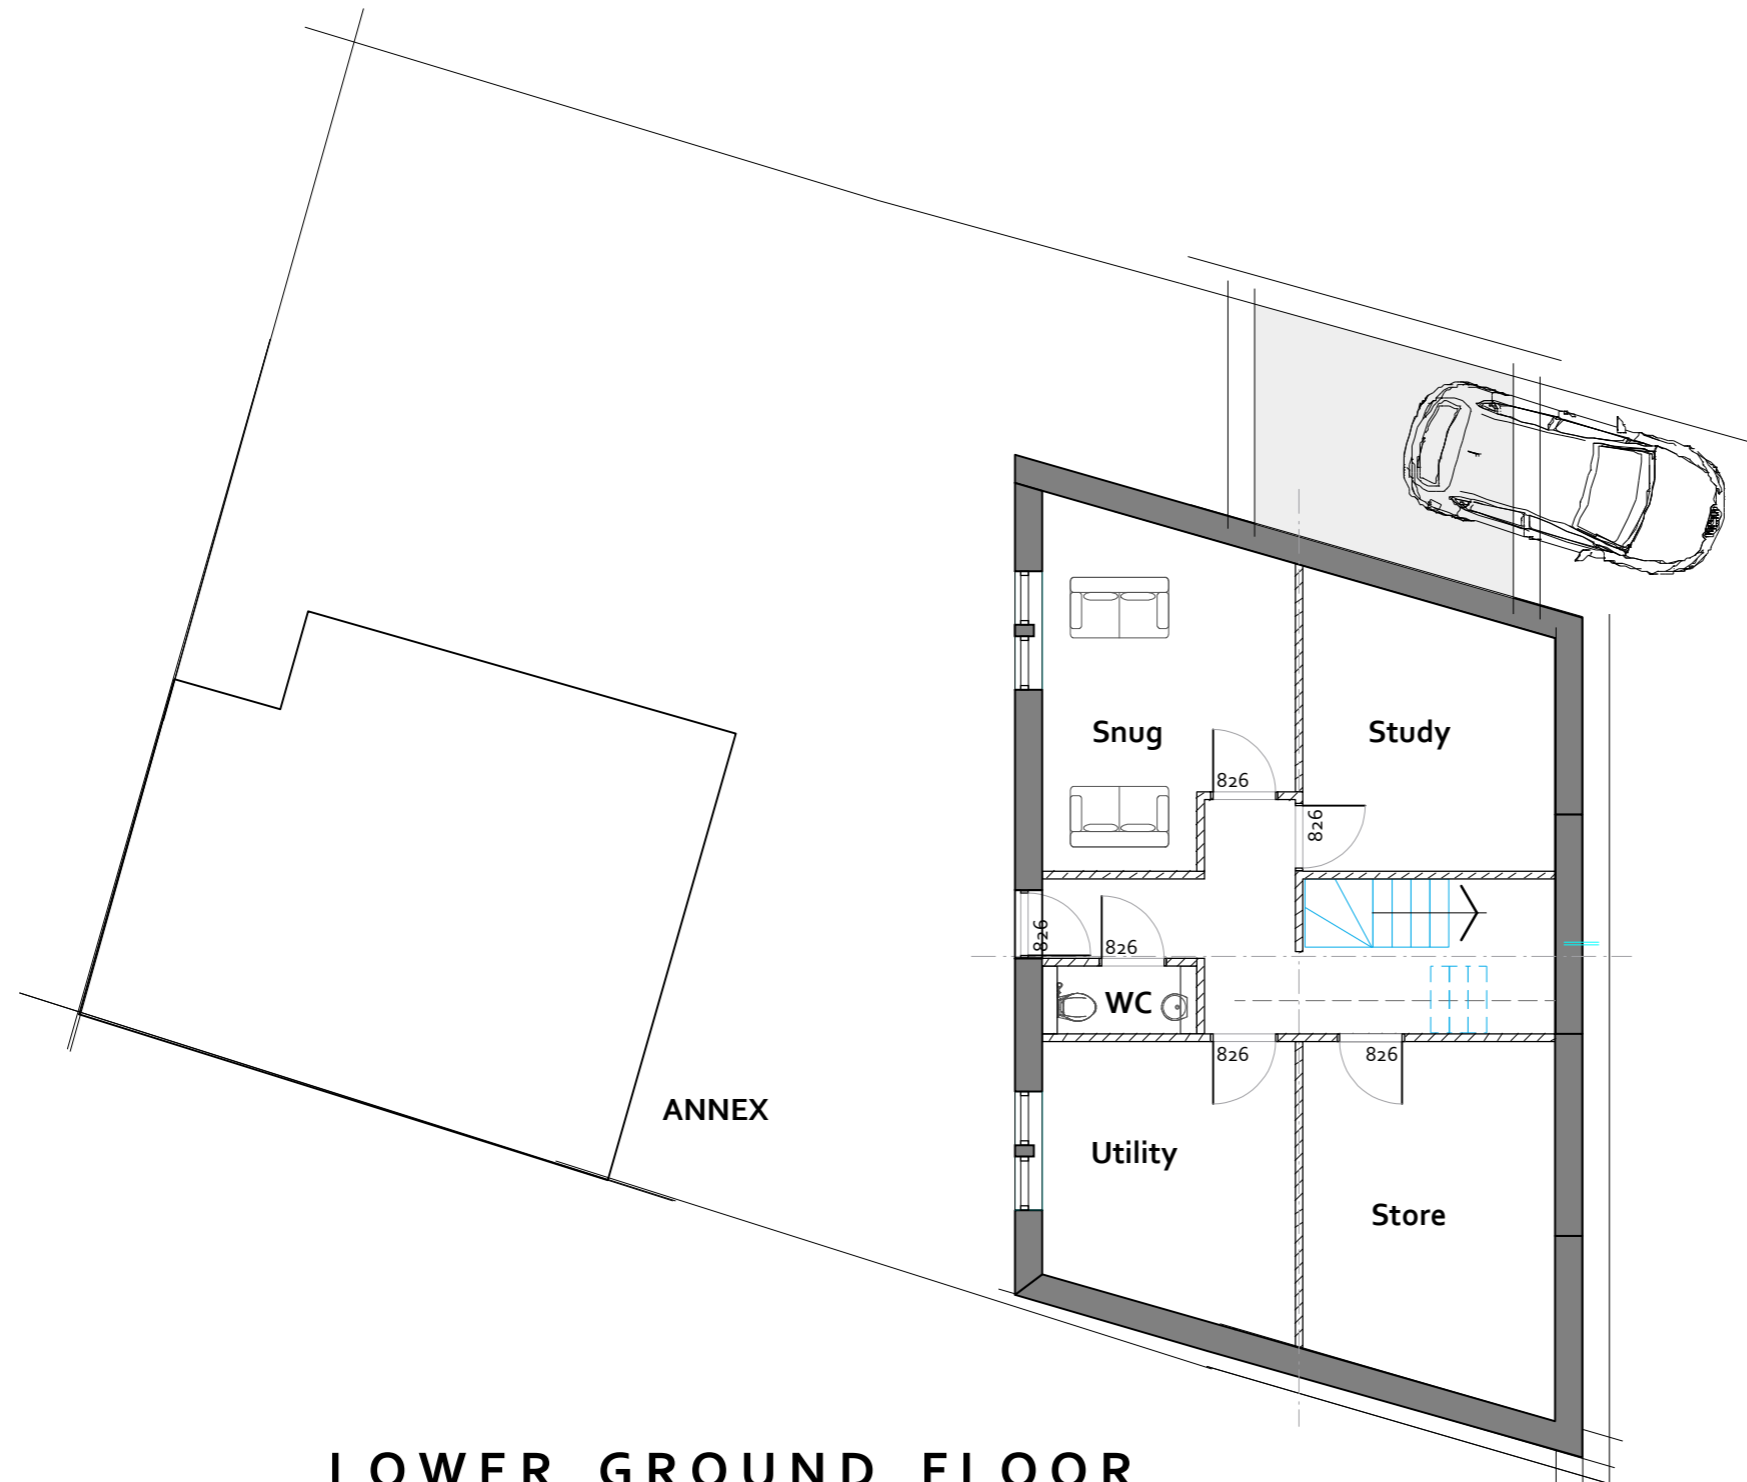

LOWER GROUND FLOOR

R01 - Plan prepared

WOOD ASSOCIATES
 architecture+interiors
 The Woodshed@Number 11, Thurstonland, Huddersfield, HD4 6YB

P R O J E C T

Proposed Development
1 Quarry Road, Dewsbury, WF13 2RZ

T I T L E

LOWER GROUND FLOOR
PROPOSED

S C A L E D A T E D R A W I N G N o .

1 : 100 @ A3

Aug 2021

18048D-20-R01