




0 m 1 2 3 4 5 6 7 8 m

planning+drawing

All dimensions are approximate and to be verified by site measurement.

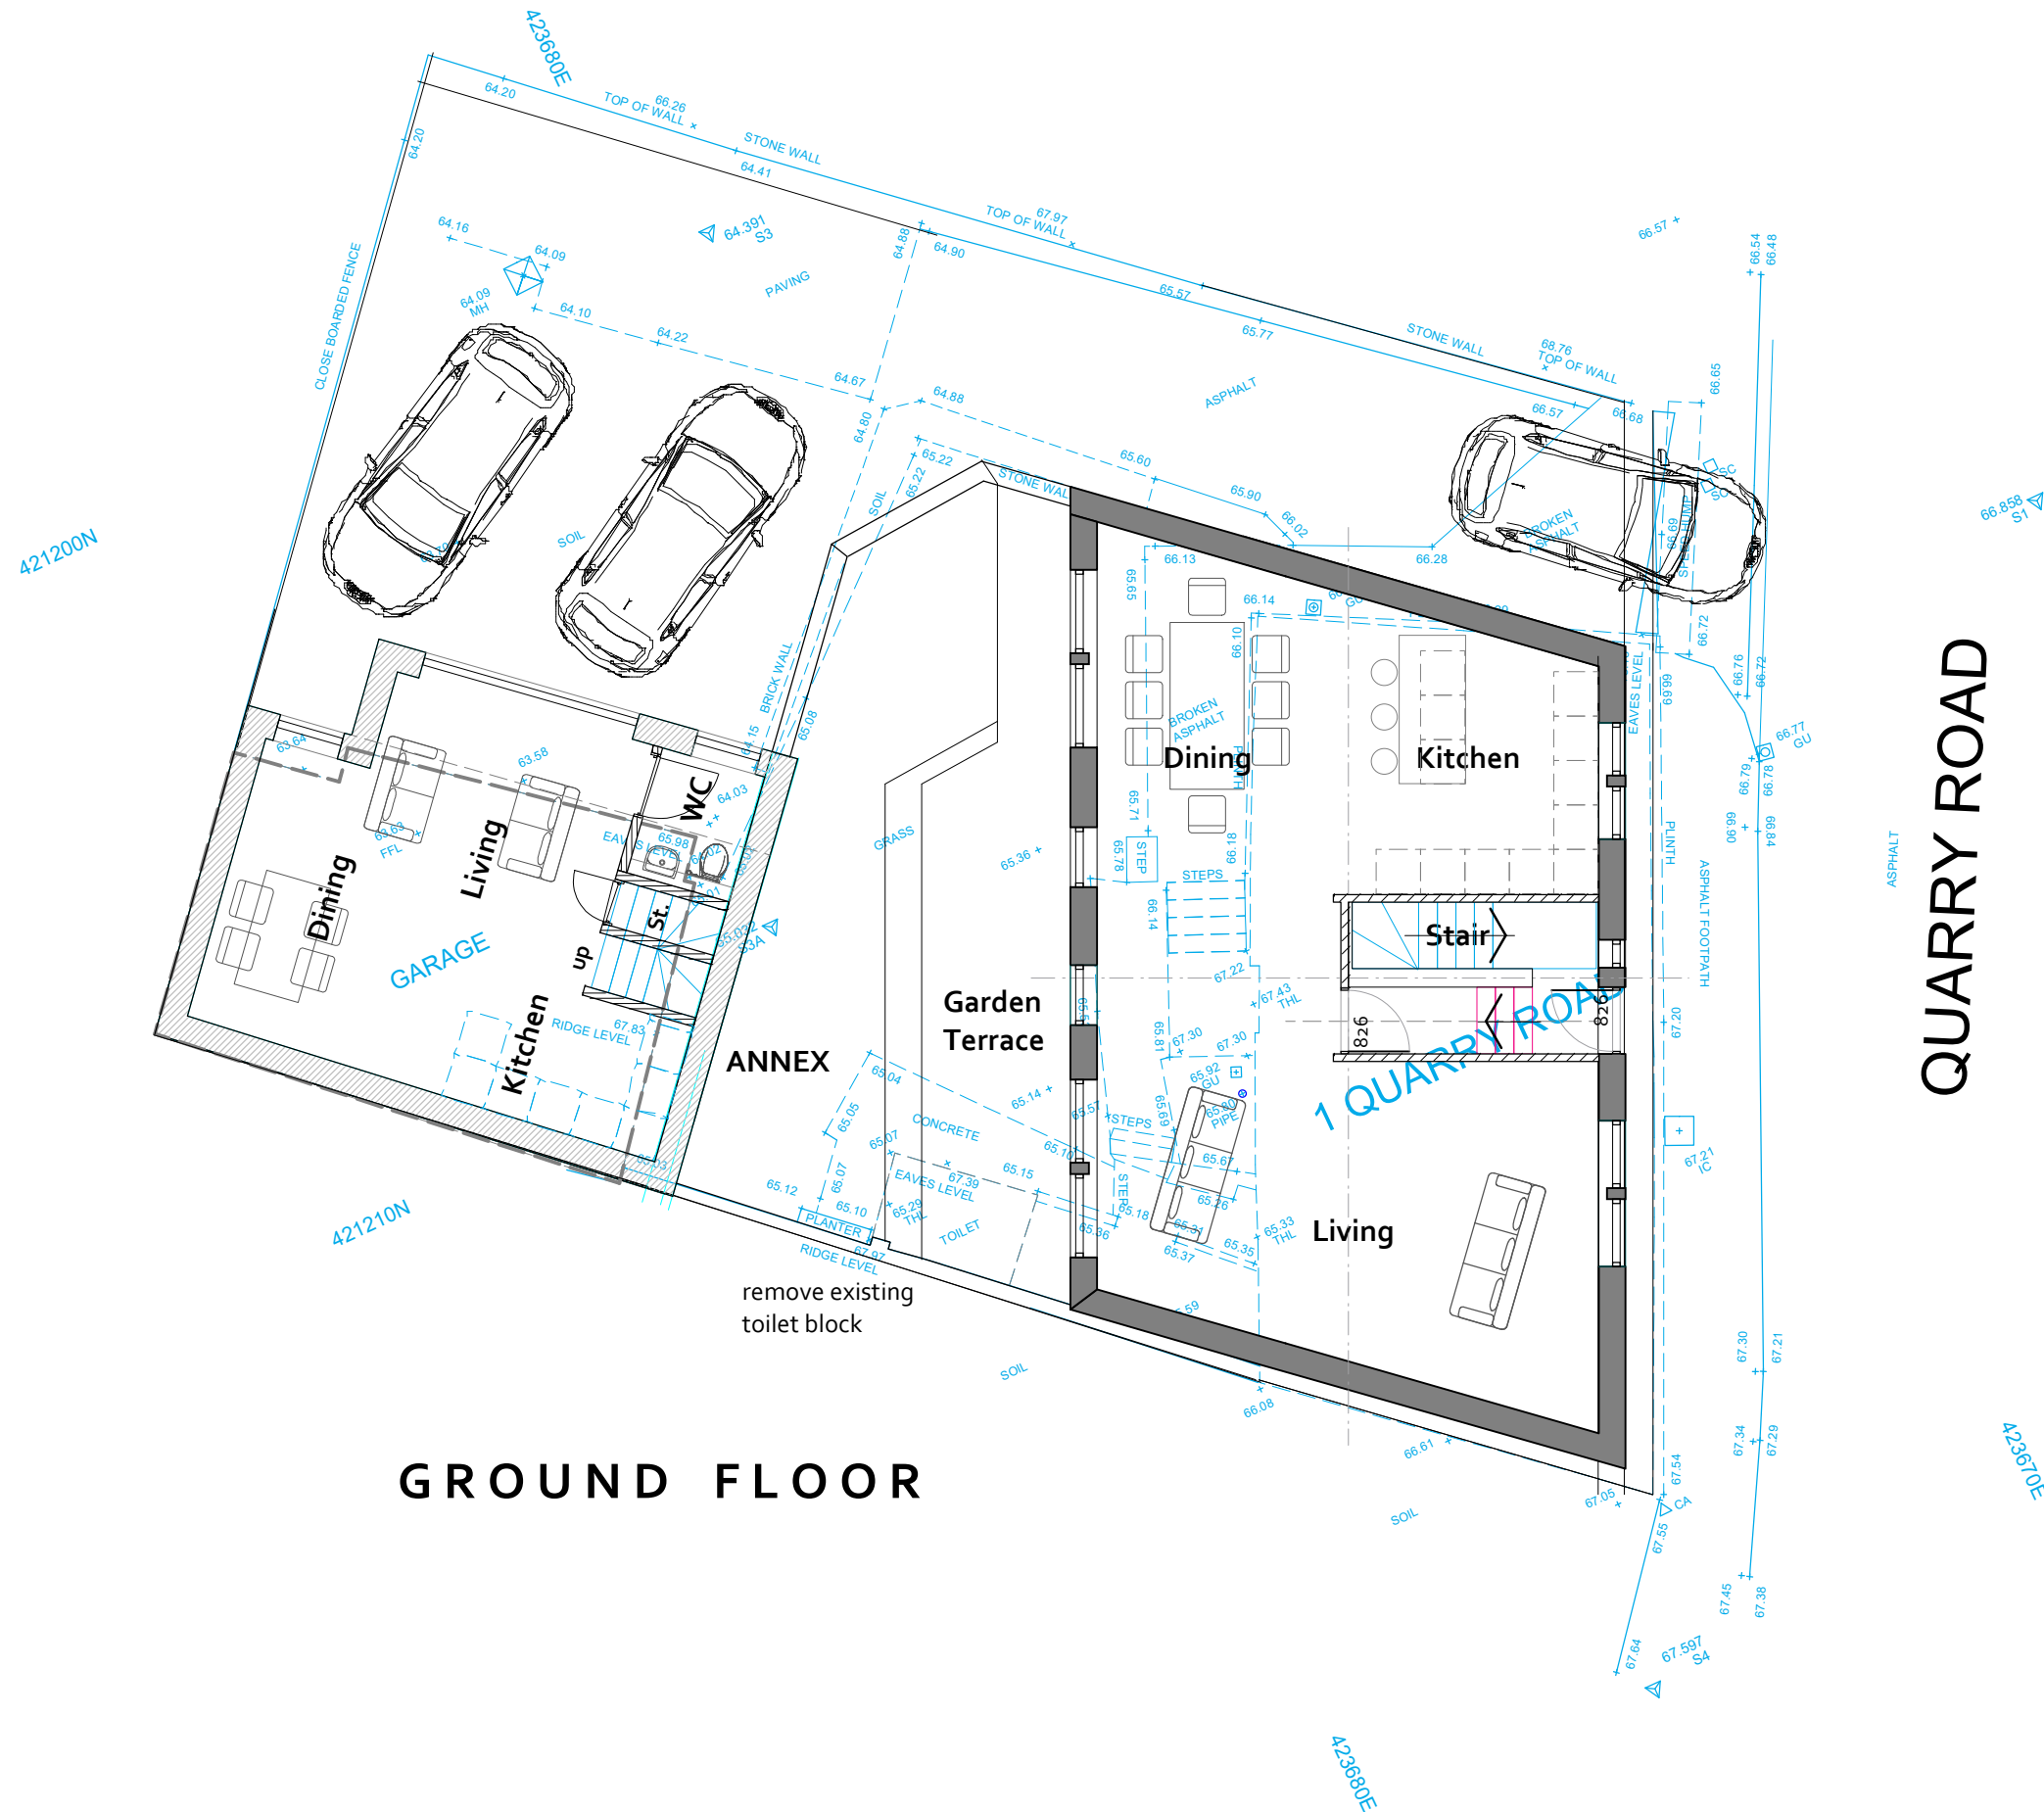

GROUND FLOOR

R02 - Annex added to replace existing outbuilding
R01 - Plan prepared

WOOD ASSOCIATES
architecture+interiors
The Woodshed@Number 11, Thurstonland, Huddersfield, HD4 6YB

P R O J E C T

Proposed Development
1 Quarry Road, Dewsbury, WF13 2RZ

T I T L E

**GROUND FLOOR PLAN
PROPOSED**

S C A L E D A T E D R A W I N G N o .

1 : 100 @ A3

Aug 2021

18048D-21-R02