


planning+drawing

All dimensions are approximate and to be verified by site measurement.

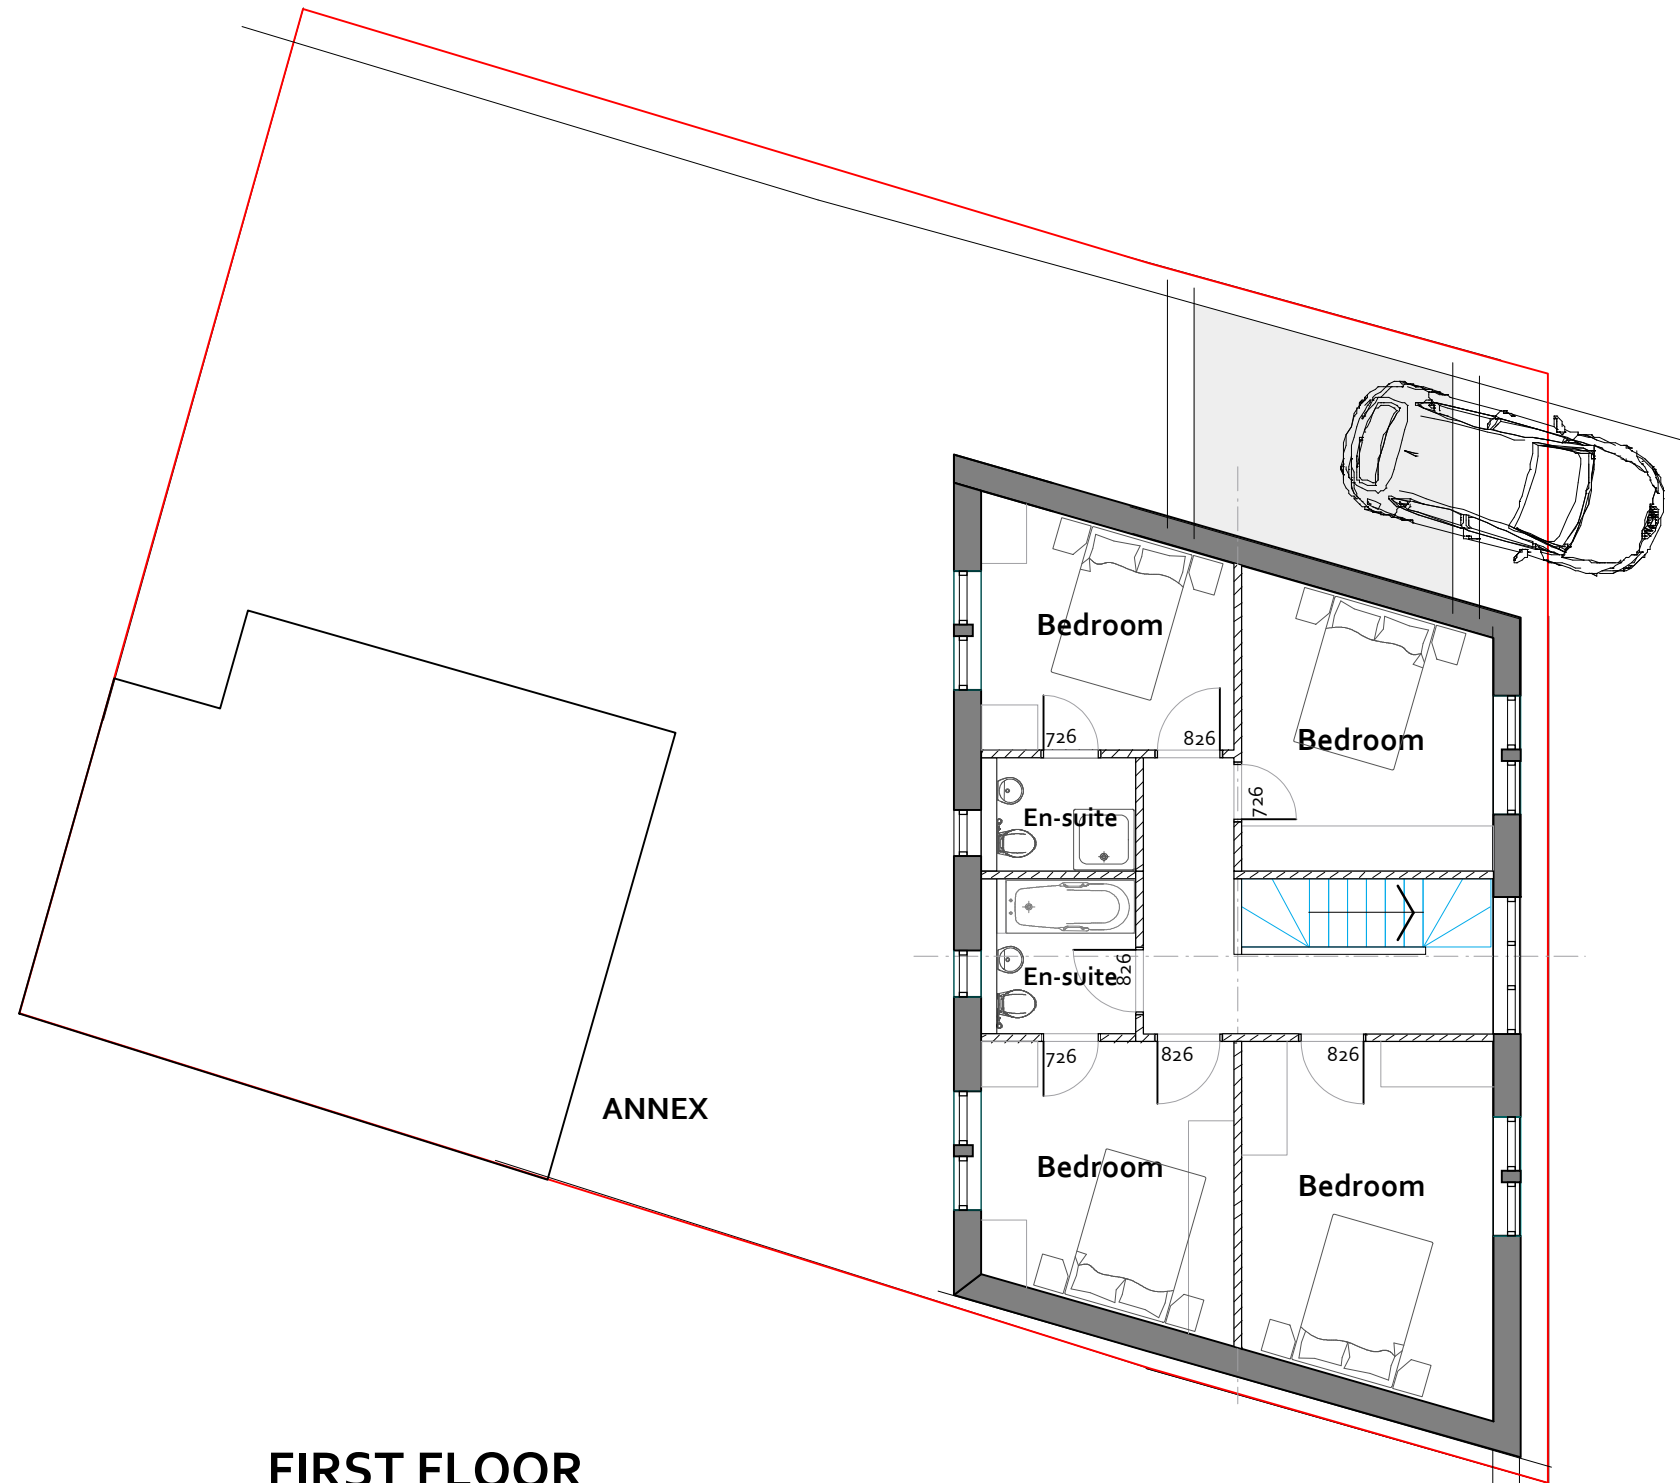

FIRST FLOOR

R01 - Plan prepared

WOOD ASSOCIATES
architecture+interiors
The Woodshed@Number 11, Thurstonland, Huddersfield, HD4 6YB

P R O J E C T

Proposed Development
1 Quarry Road, Dewsbury, WF13 2RZ

T I T L E

**FIRST FLOOR PLAN
PROPOSED**

S C A L E D A T E D R A W I N G N o.

1 : 100 @ A3

Aug 2021

18048D-22-R01