


Wood Cottage

Ground Floor Plan

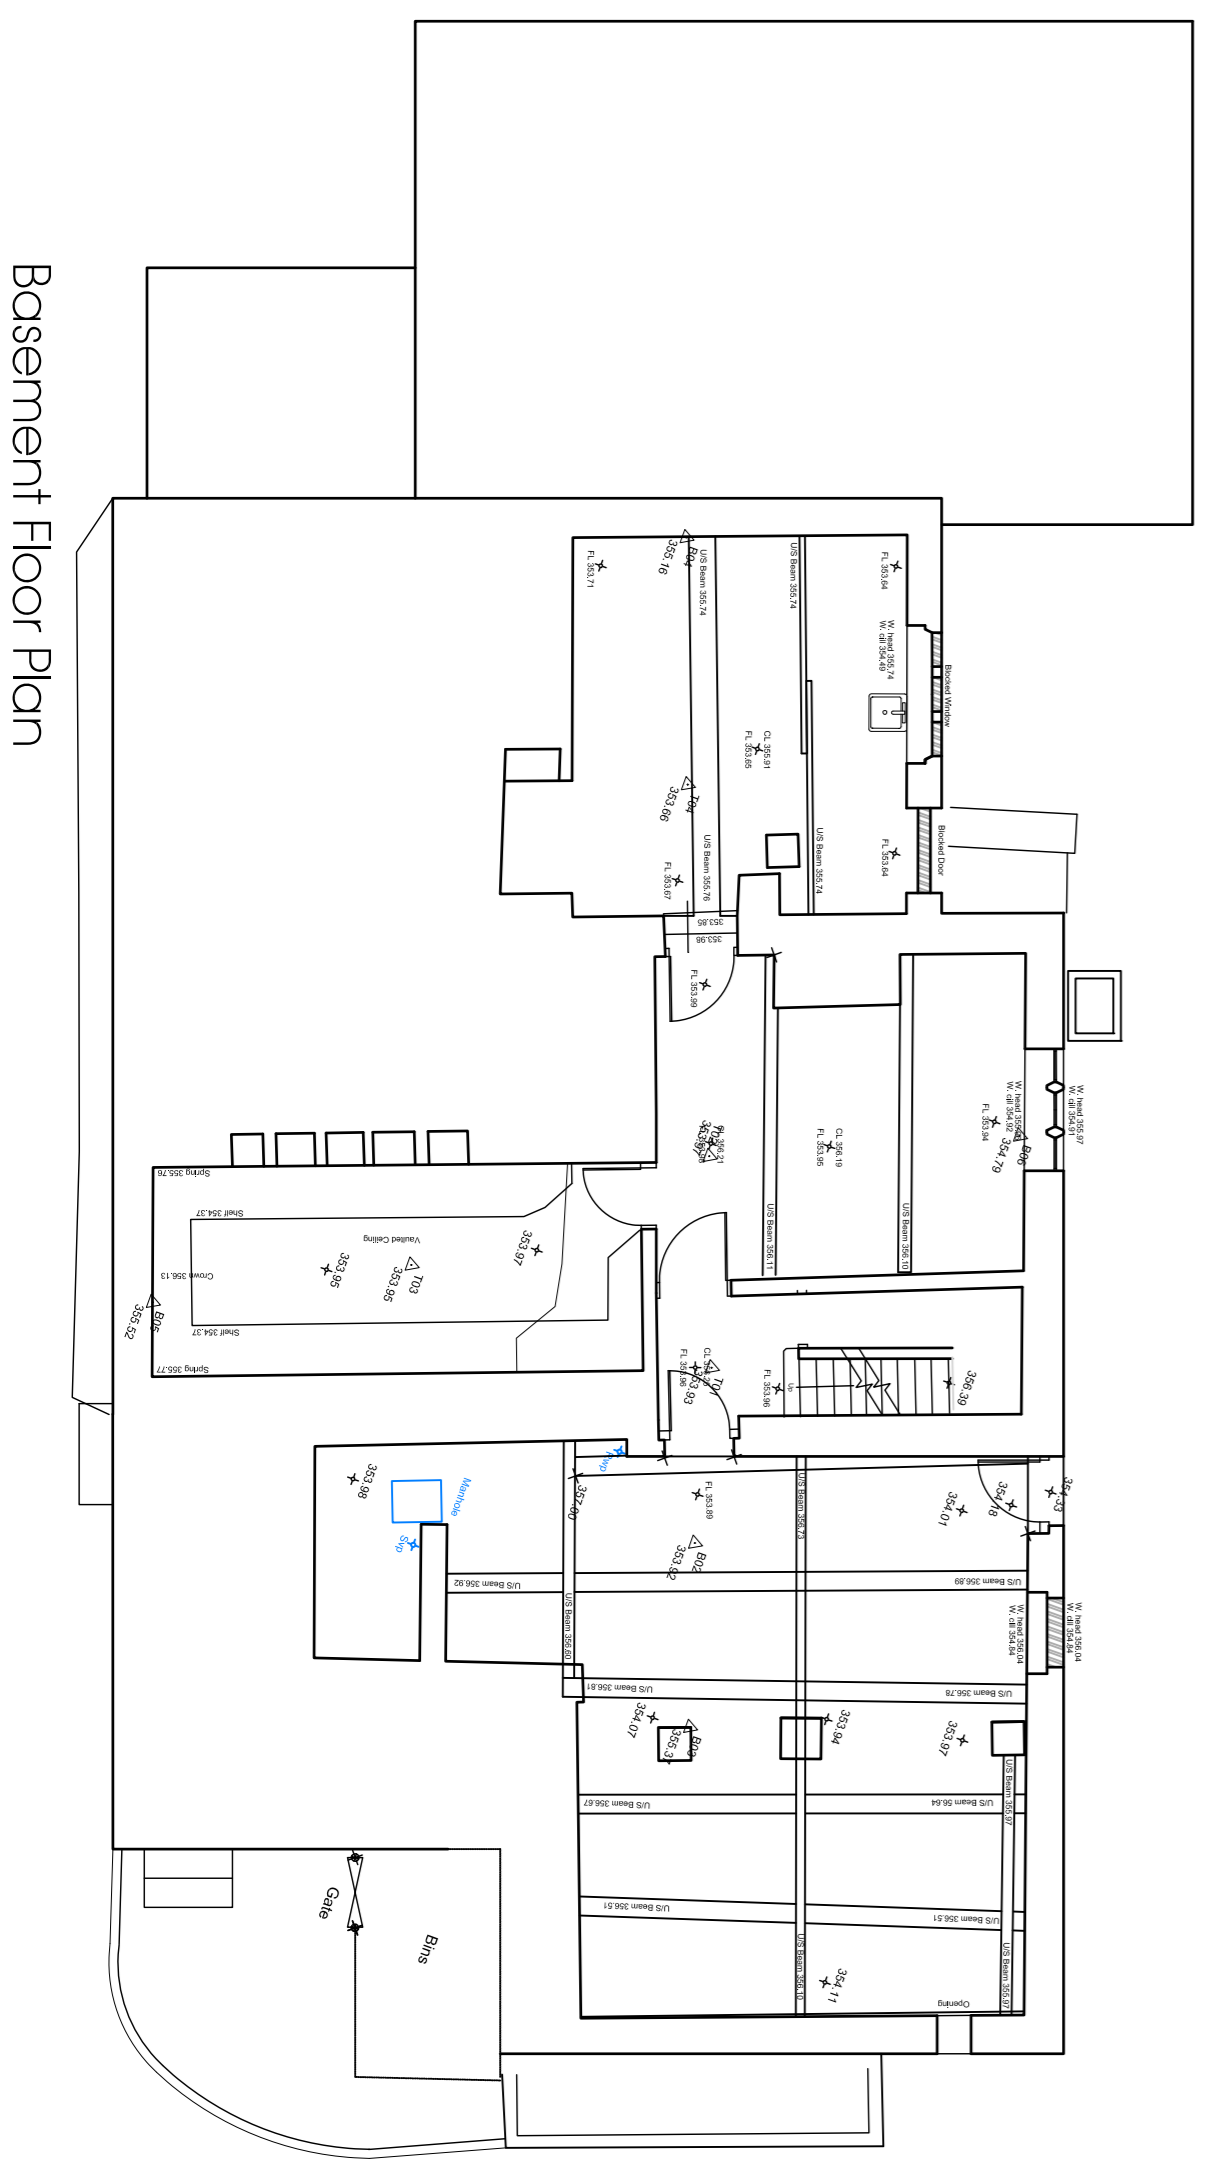

Basement Floor Plan

P01	Preliminary Issue	28.08.19	MC	DH
Rev	Description	Date	By	Rw

Extensions and Alterations
 of Wood Cottage
 Greenfield Road
 Holmfirth

for Mr & Mrs. R. Holroyd

Farrar Bamforth Associates Ltd.

Chartered Architectural Technologists
 51 Trinity Street, Huddersfield, HD1 4DN
 Tel: (01484) 424008 Fax: (01484) 512305
 E-mail: design@farrarbamforth.co.uk
 Website: www.farrarbamforth.co.uk

Existing Ground Floor Plan

Project	Originator	Zone	Level	Type	Role	Number	Revision
19D39	FBA	ZZ	XX	DR	A	0201	P01
Drawn	Date	Subjctility	Revision Status	Scale	of A1		
MC	Aug 19	S2	Planning	1	100		

This document is © Farrar Bamforth Associates Ltd. Drawing measurements shall not be obtained by scaling. Setting out dimensions are to face of structure. Verify all dimensions prior to construction or product manufacture. Irrespective of any discrepancies on this document to Farrar Bamforth Associates Ltd. This document shall remain in conjunction with associated models, specifications and related construction documents.