




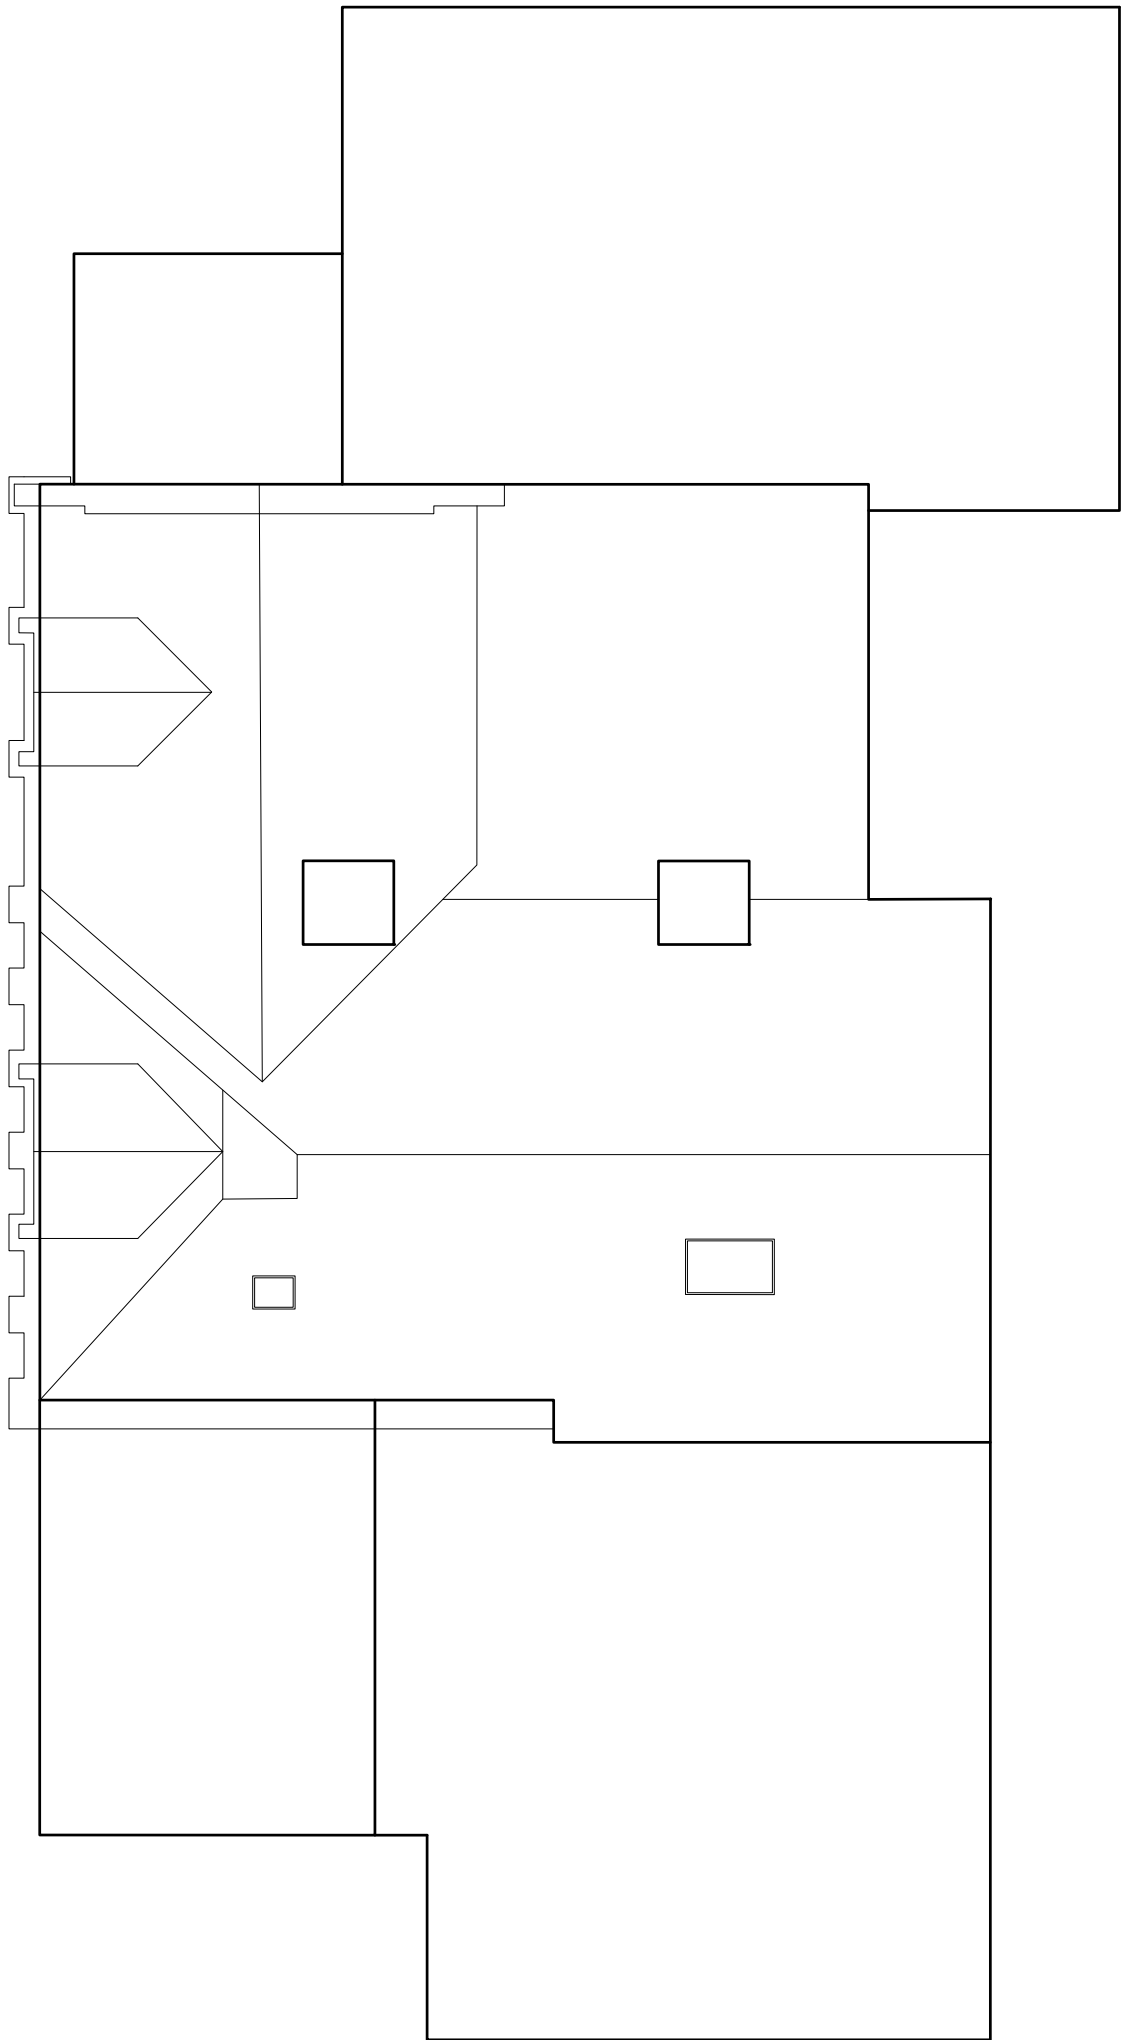


Existing Roof Plan

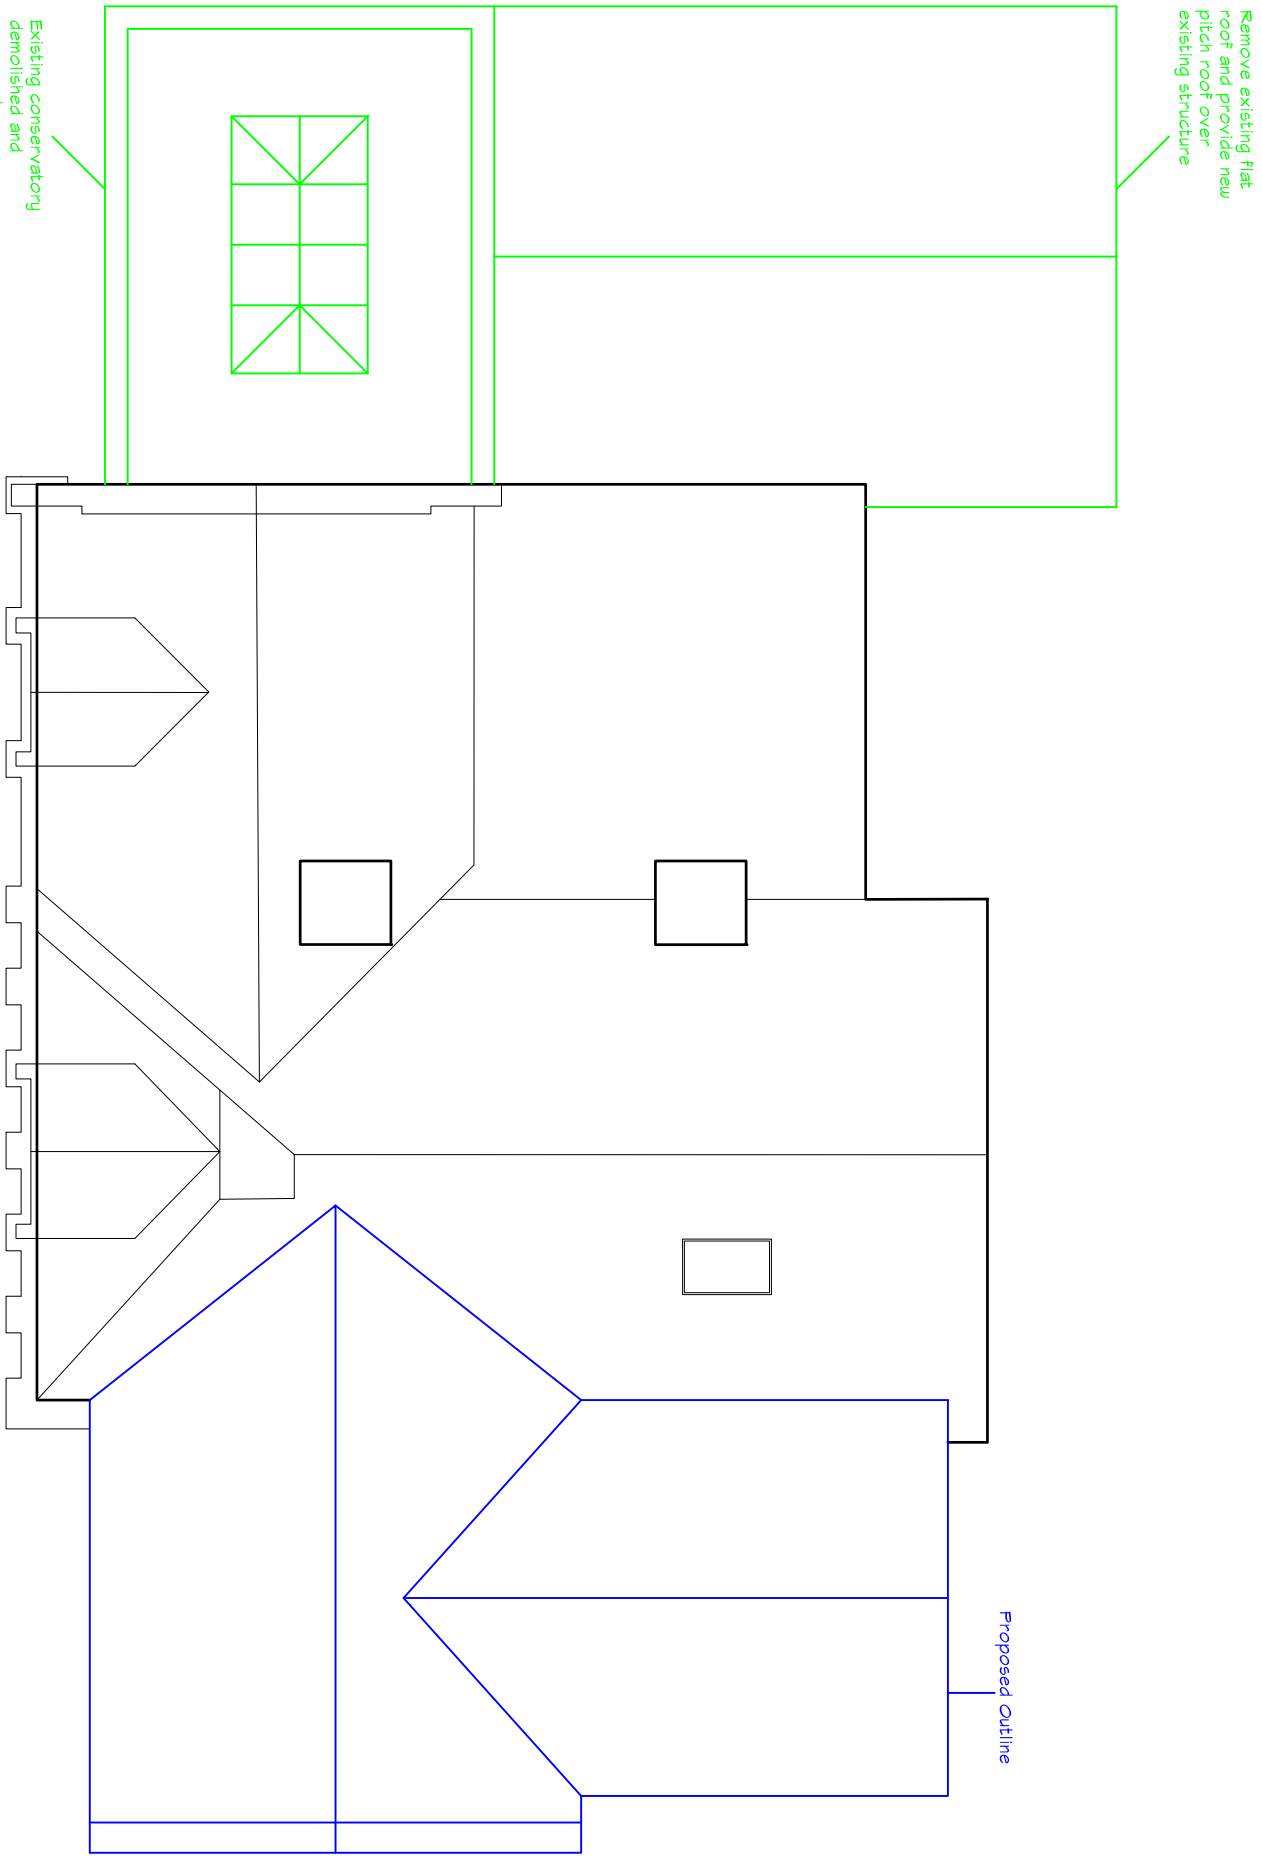


Proposed Roof Plan

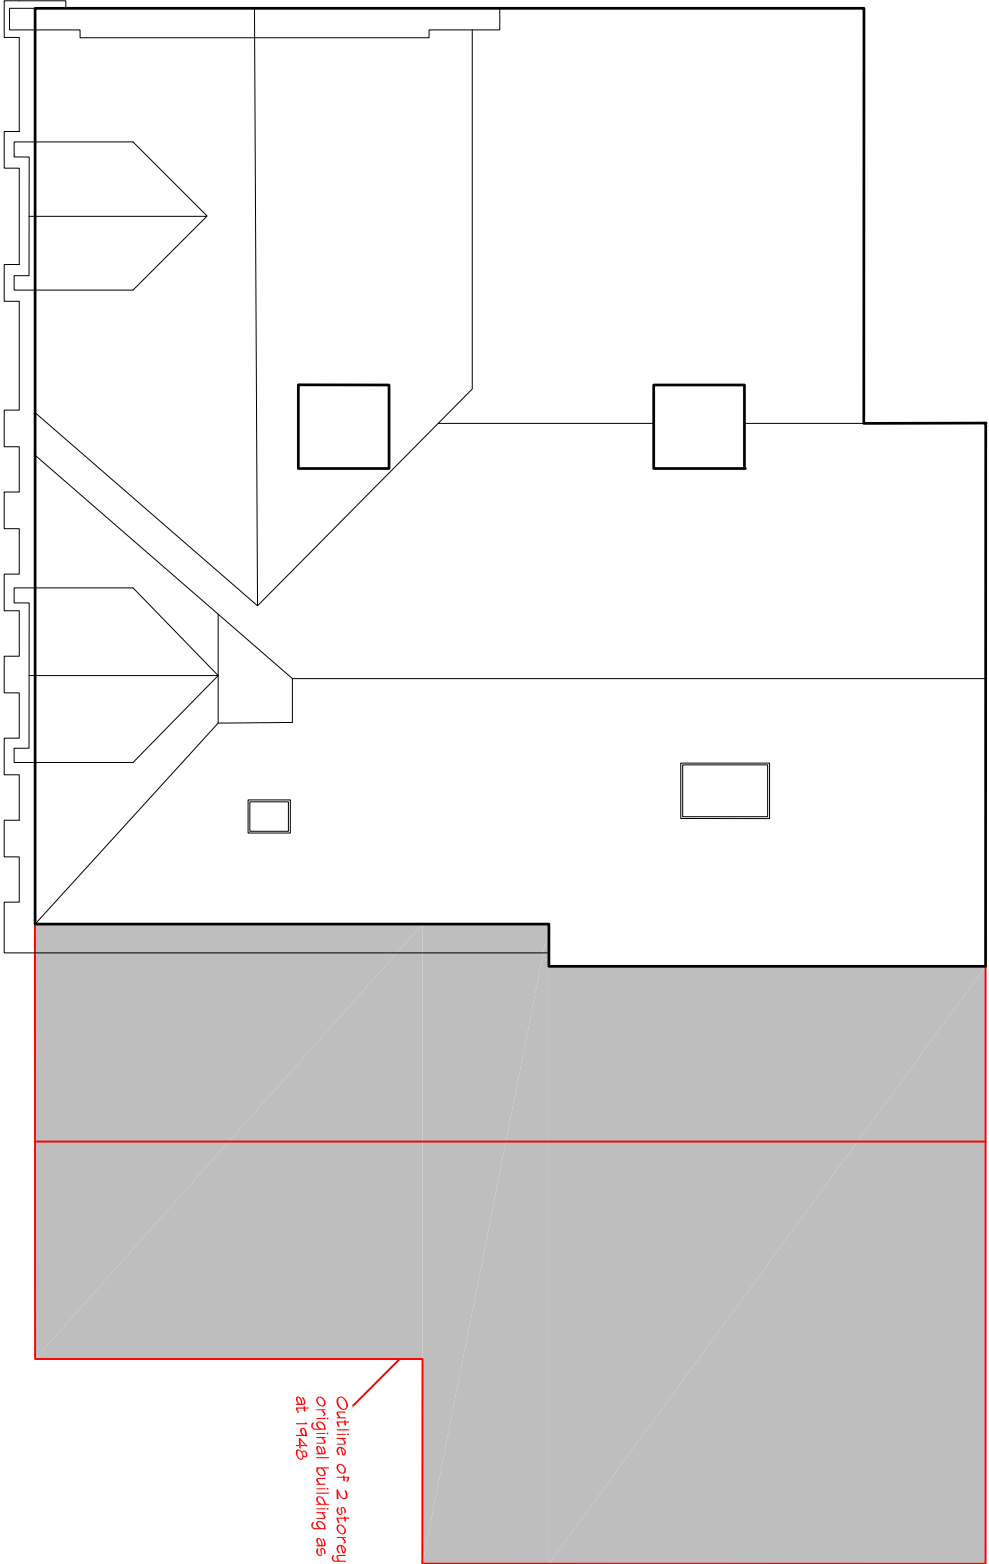


1948 Roof Plan

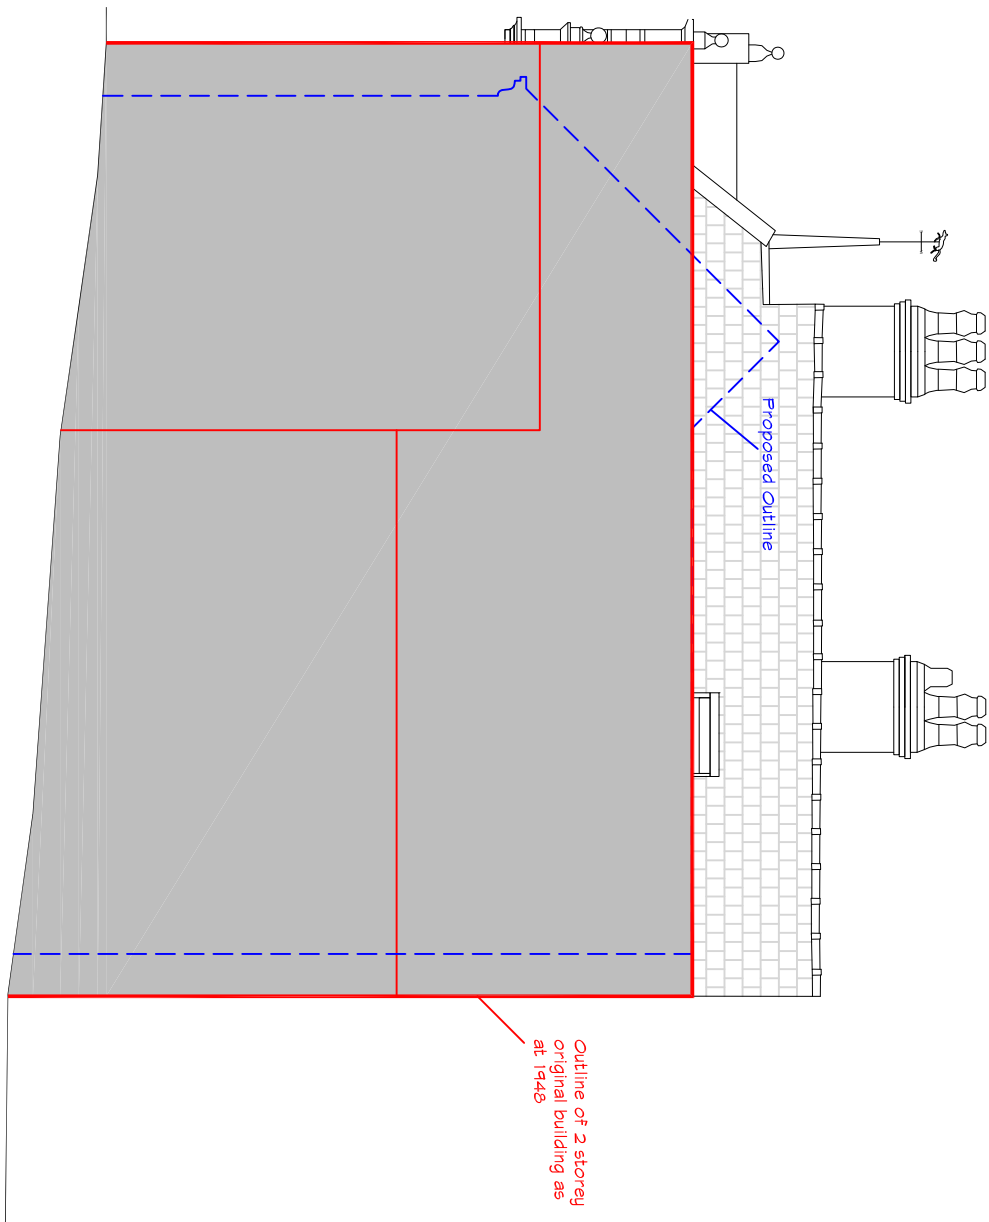


East Facing Elevation

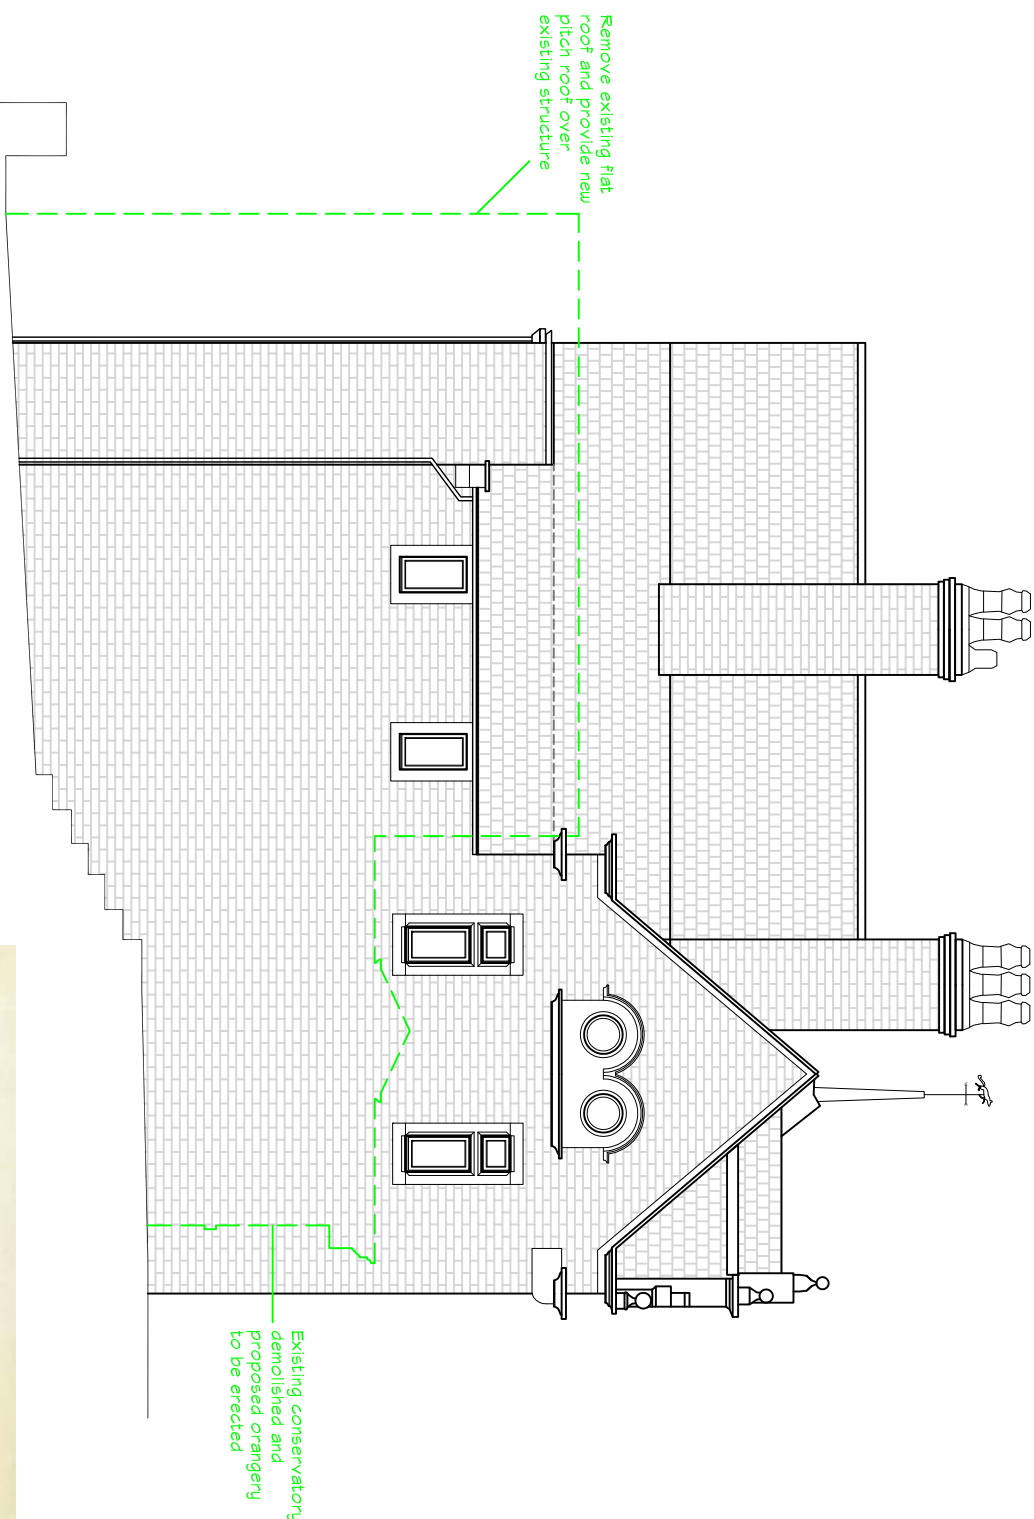

West Facing Elevation

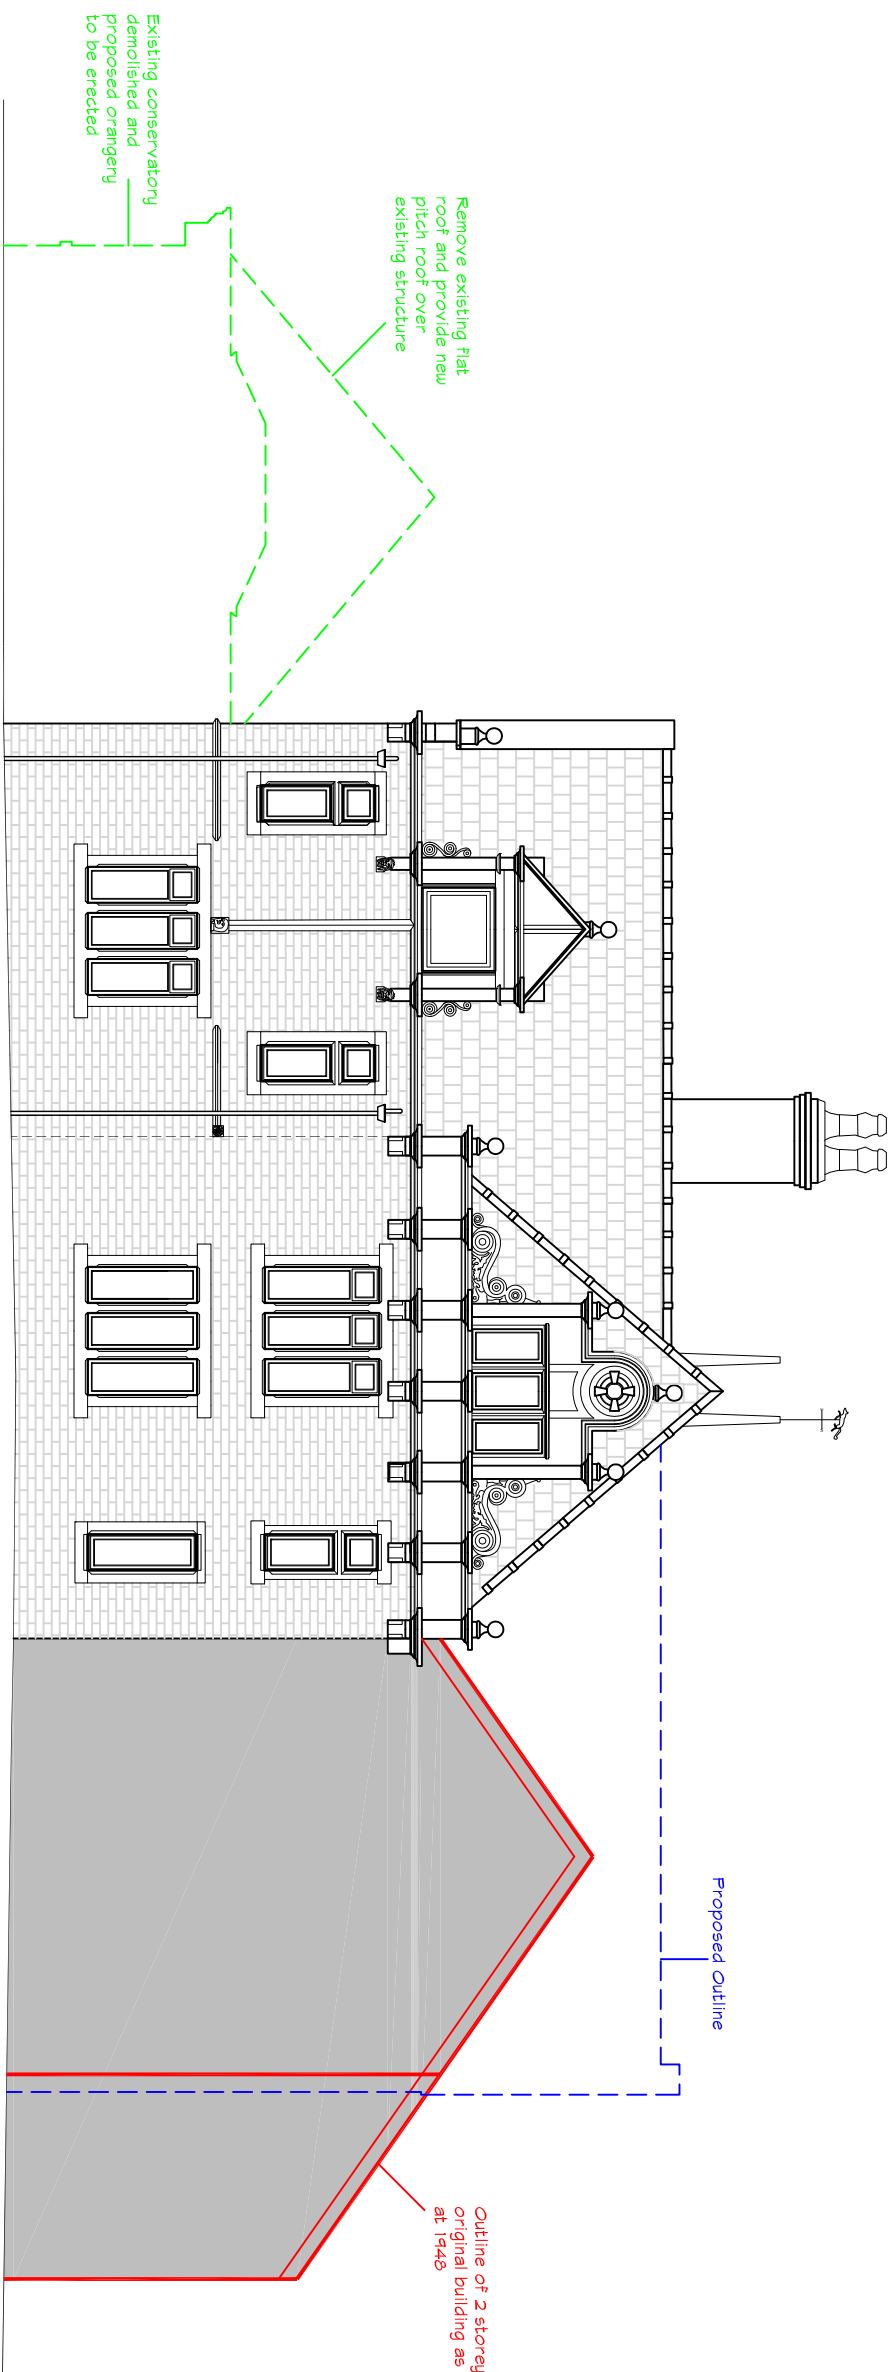

South Facing Elevation

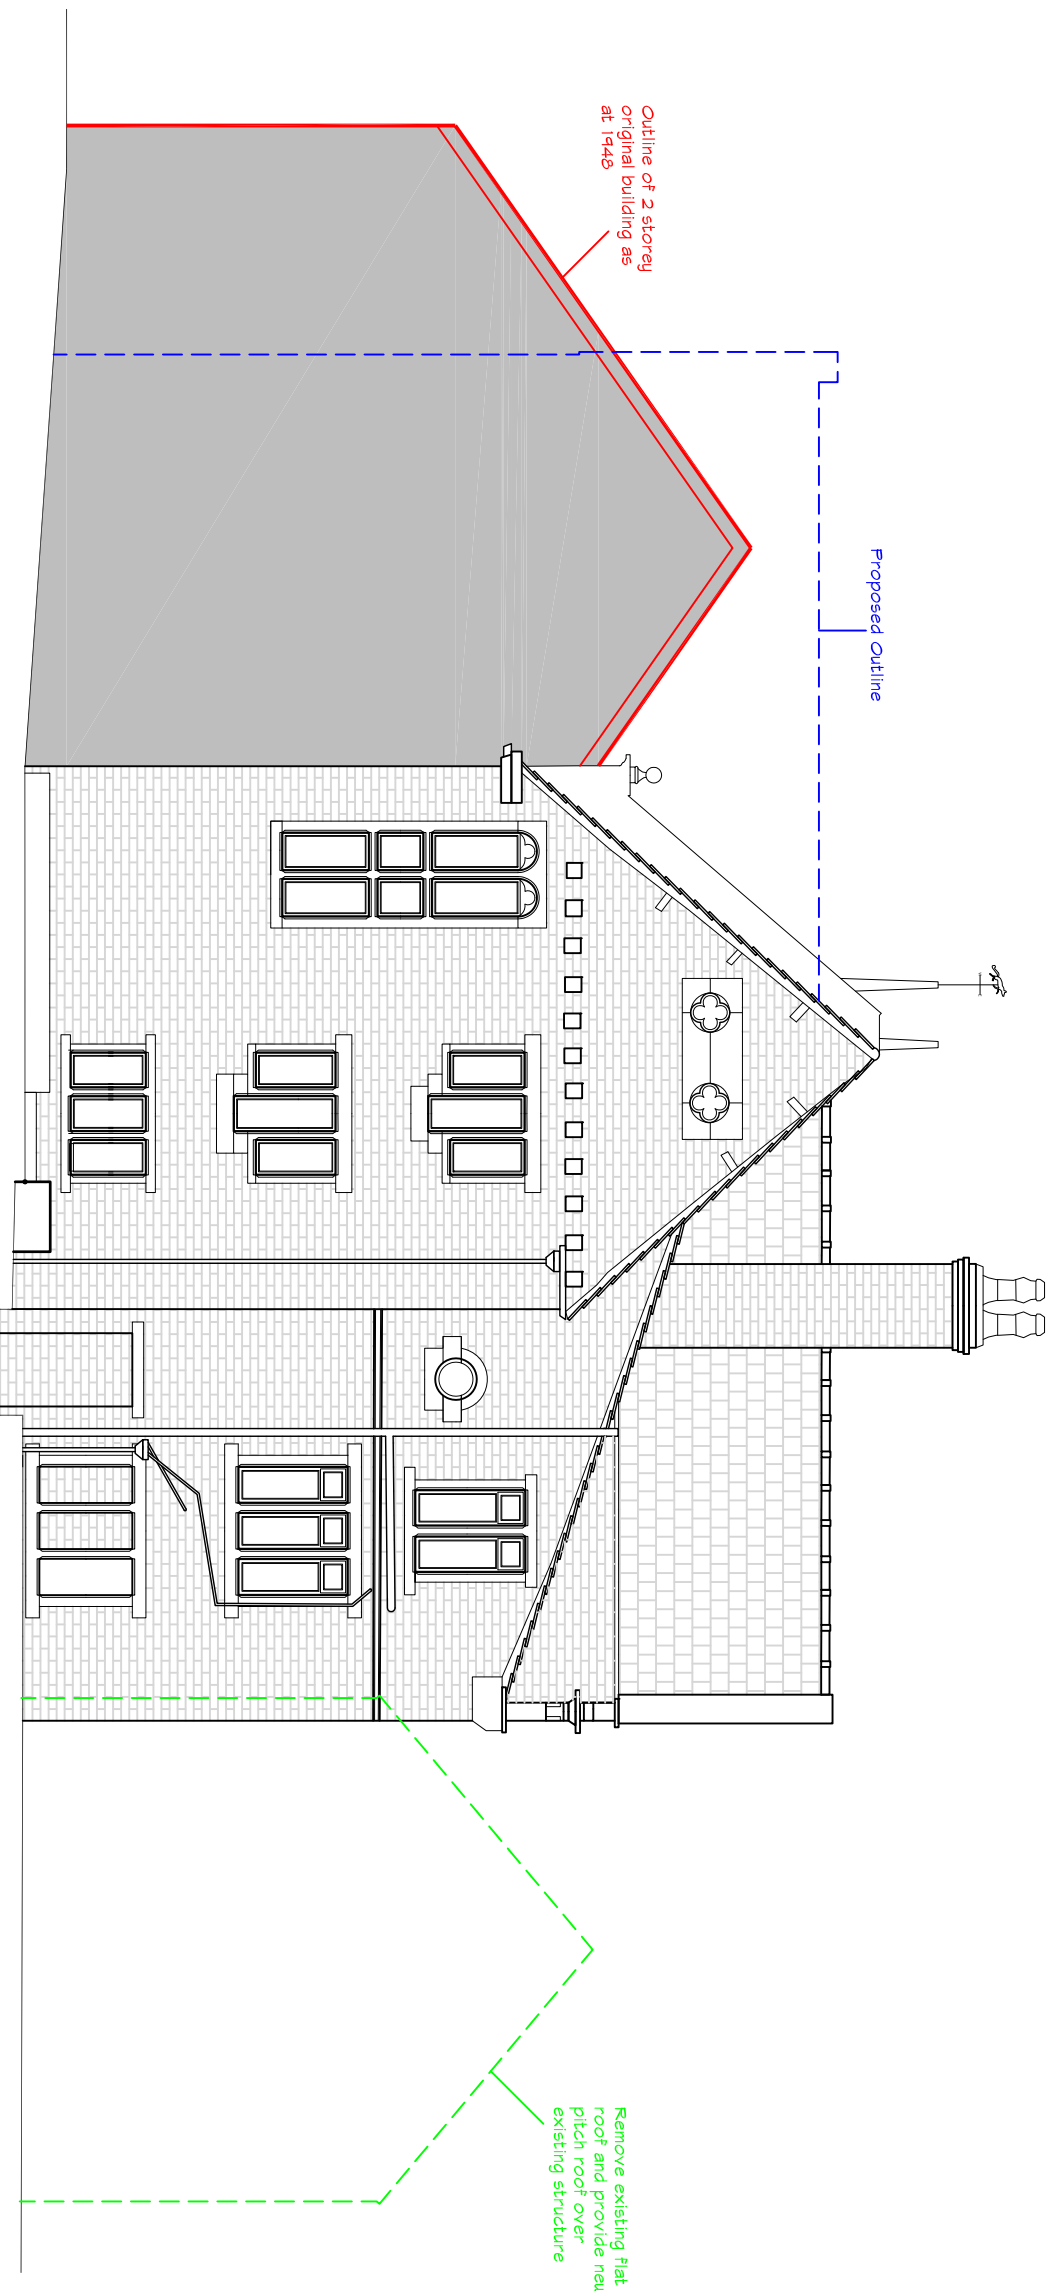

North Facing Elevation



VOLUMES			
Existing House as at 2019	1910m³		
Original Building as at 1948	2037m³		
Proposed Total House	2282m³	12% increase	

P01	Preliminary Issue	30.08.19	MC	DH
Rev	Description	Date	By	Rw

Extensions and Alterations

at Wood Cottage
Greenfield Road
Holmfirth

for Mr & Mrs. R. Holroyd

Farrar Bamforth Associates Ltd.
Chartered Architectural Technologists
51 Trinity Street, Huddersfield, HD1 4DN
Tel: (01484) 424208 Fax: (01484) 512305
E-mail: design@farrarbamforth.co.uk
Website: www.farrarbamforth.co.uk

Volume Calculations

Project	Originator	Zone	Level	Type	Role	Number	Revision
19D39 - FBA - ZZ - XX - DR - A - 0301 - P01							
Drawn	Date	Suitability	Revision Status	Scale of A1			
MC	Aug 19	S2	Planning	1 : 100			

This document is © Farrar Bamforth Associates Ltd. Drawing measurements shall not be obtained by scaling. Setting out dimensions are to face of structure. Verify all dimensions prior to construction or product manufacture. Immediately report any discrepancies on this document to Farrar Bamforth Associates Ltd. This document shall be used in conjunction with associated models, specifications and related construction documents.