

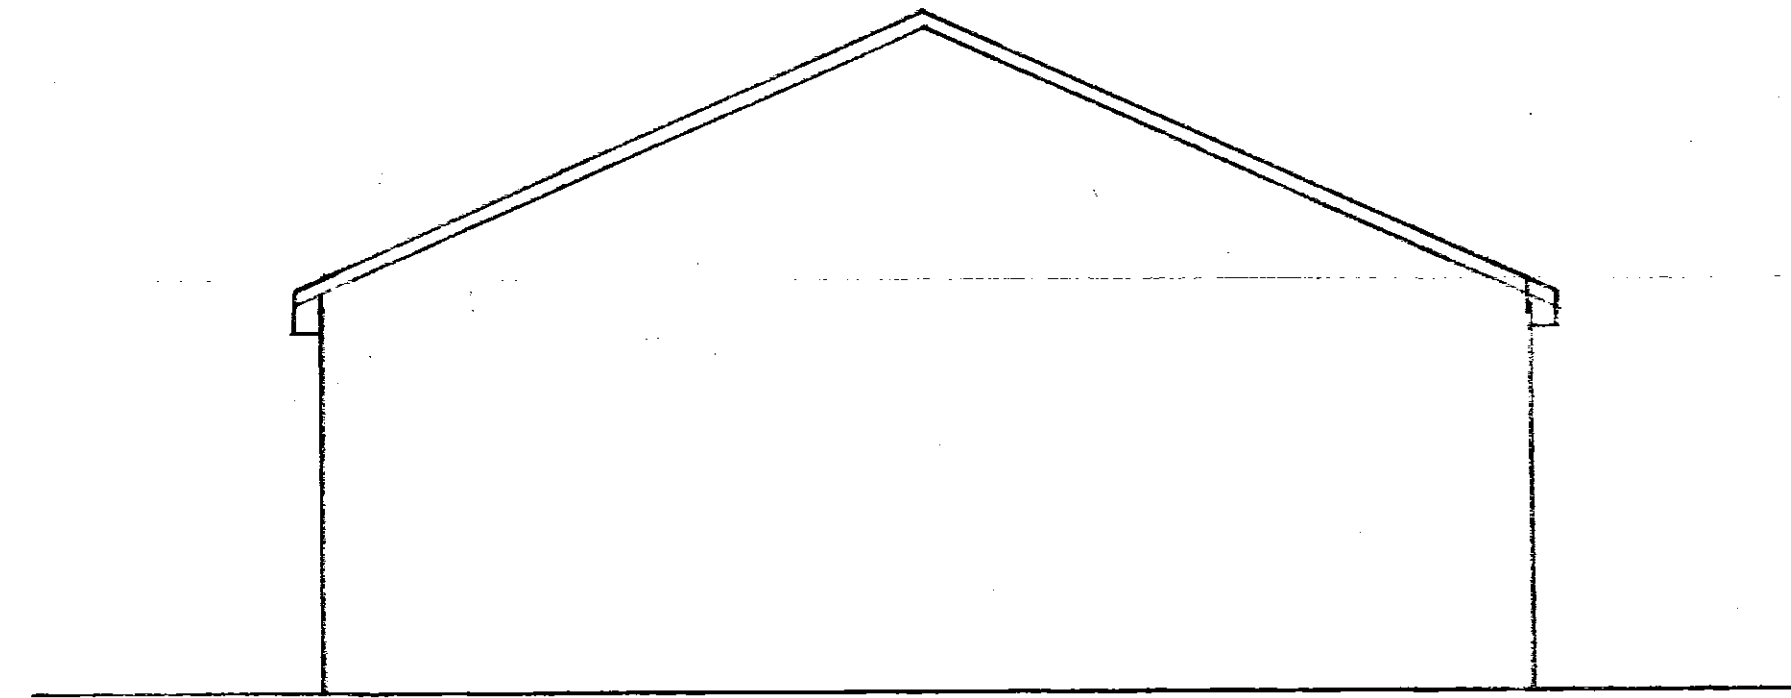
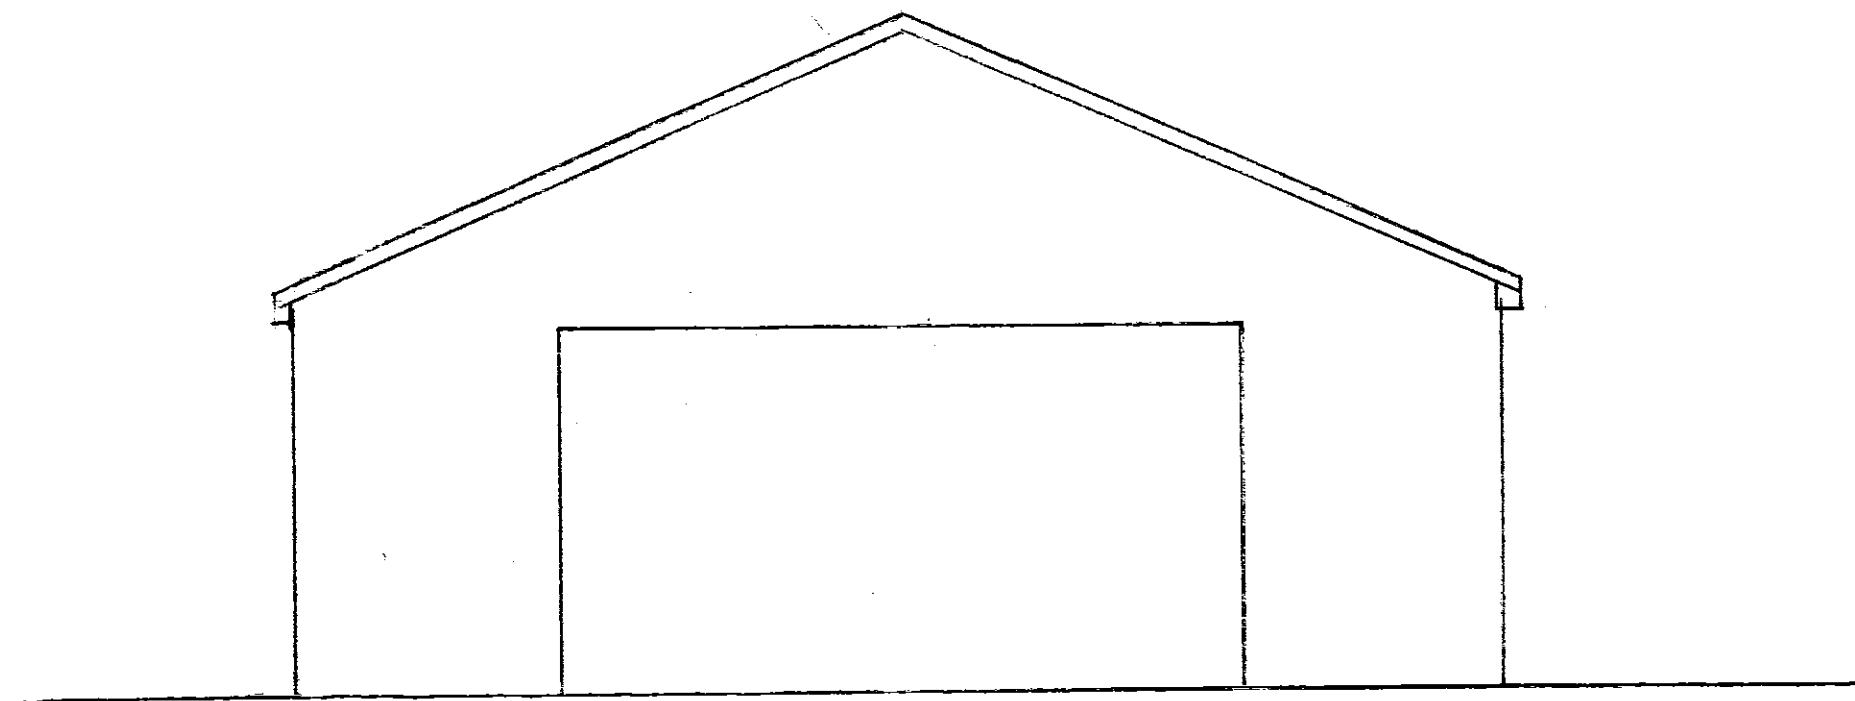


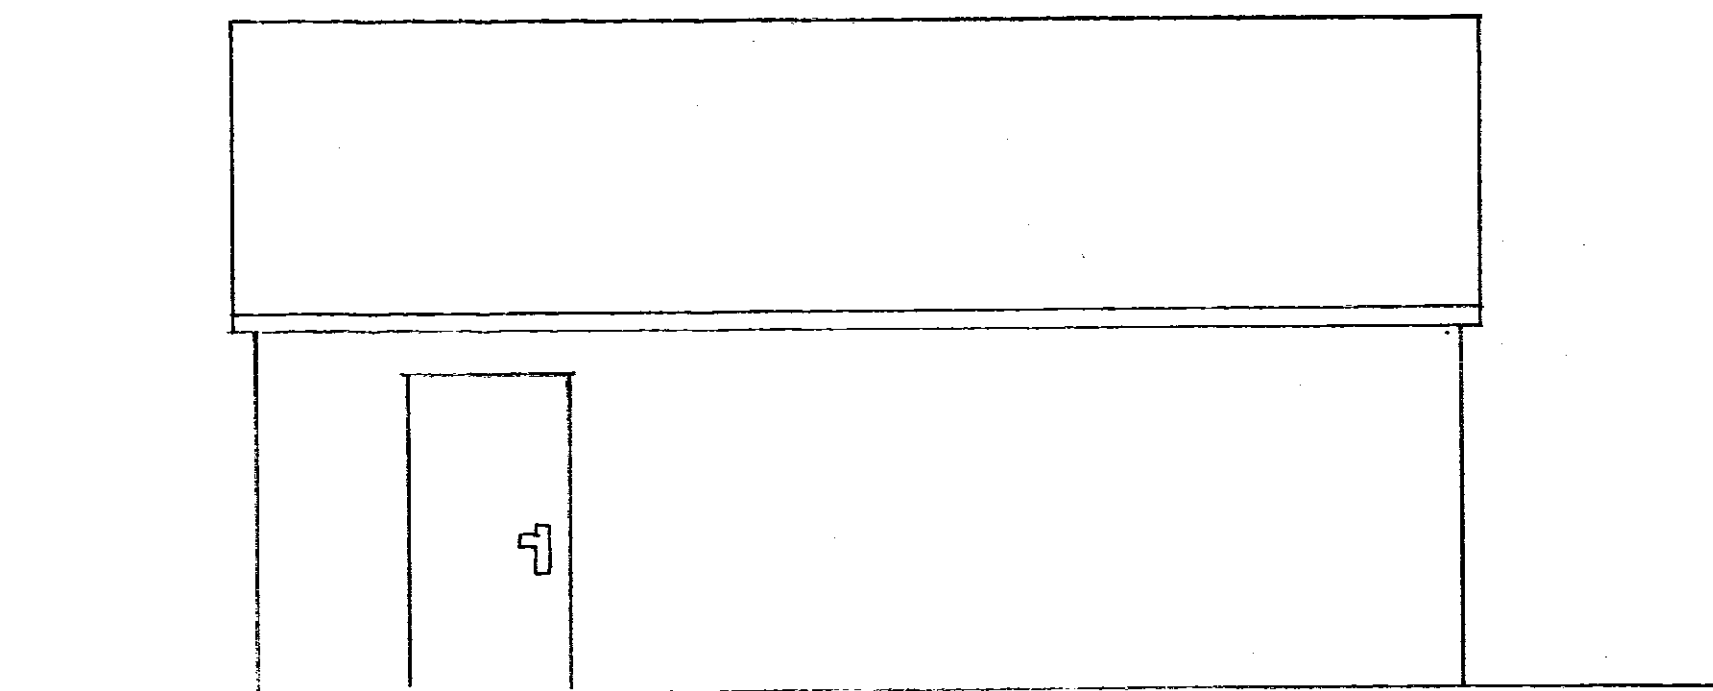

SCALE 1:50

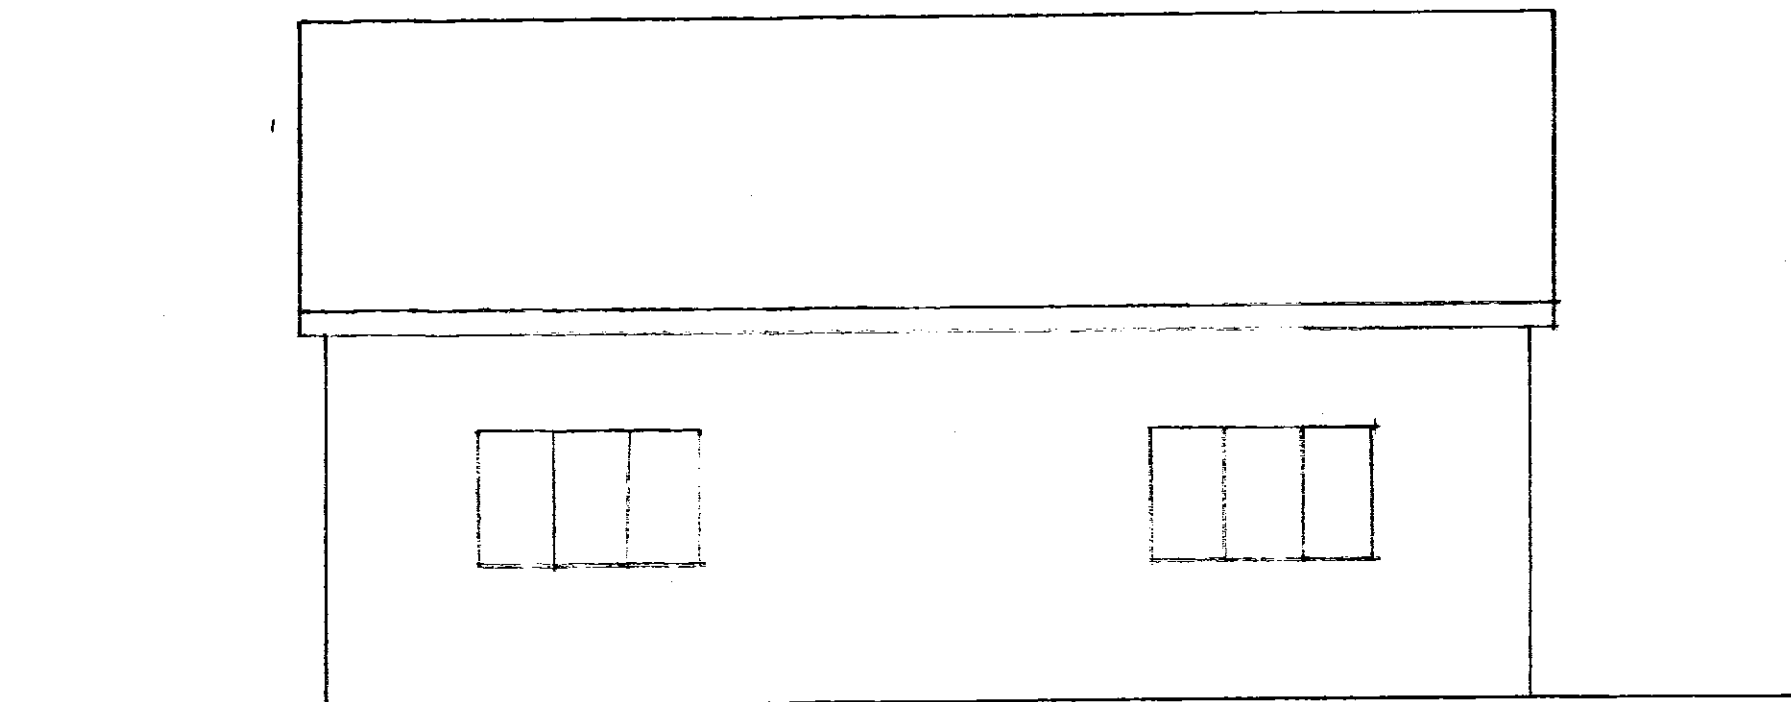

SCALE 1:50

PROPOSED DETACHED DOUBLE GARAGE
MR ADRIAN BROWN 100 BEDALE DRIVE
SKELMANTHORPE HDS 9EU