
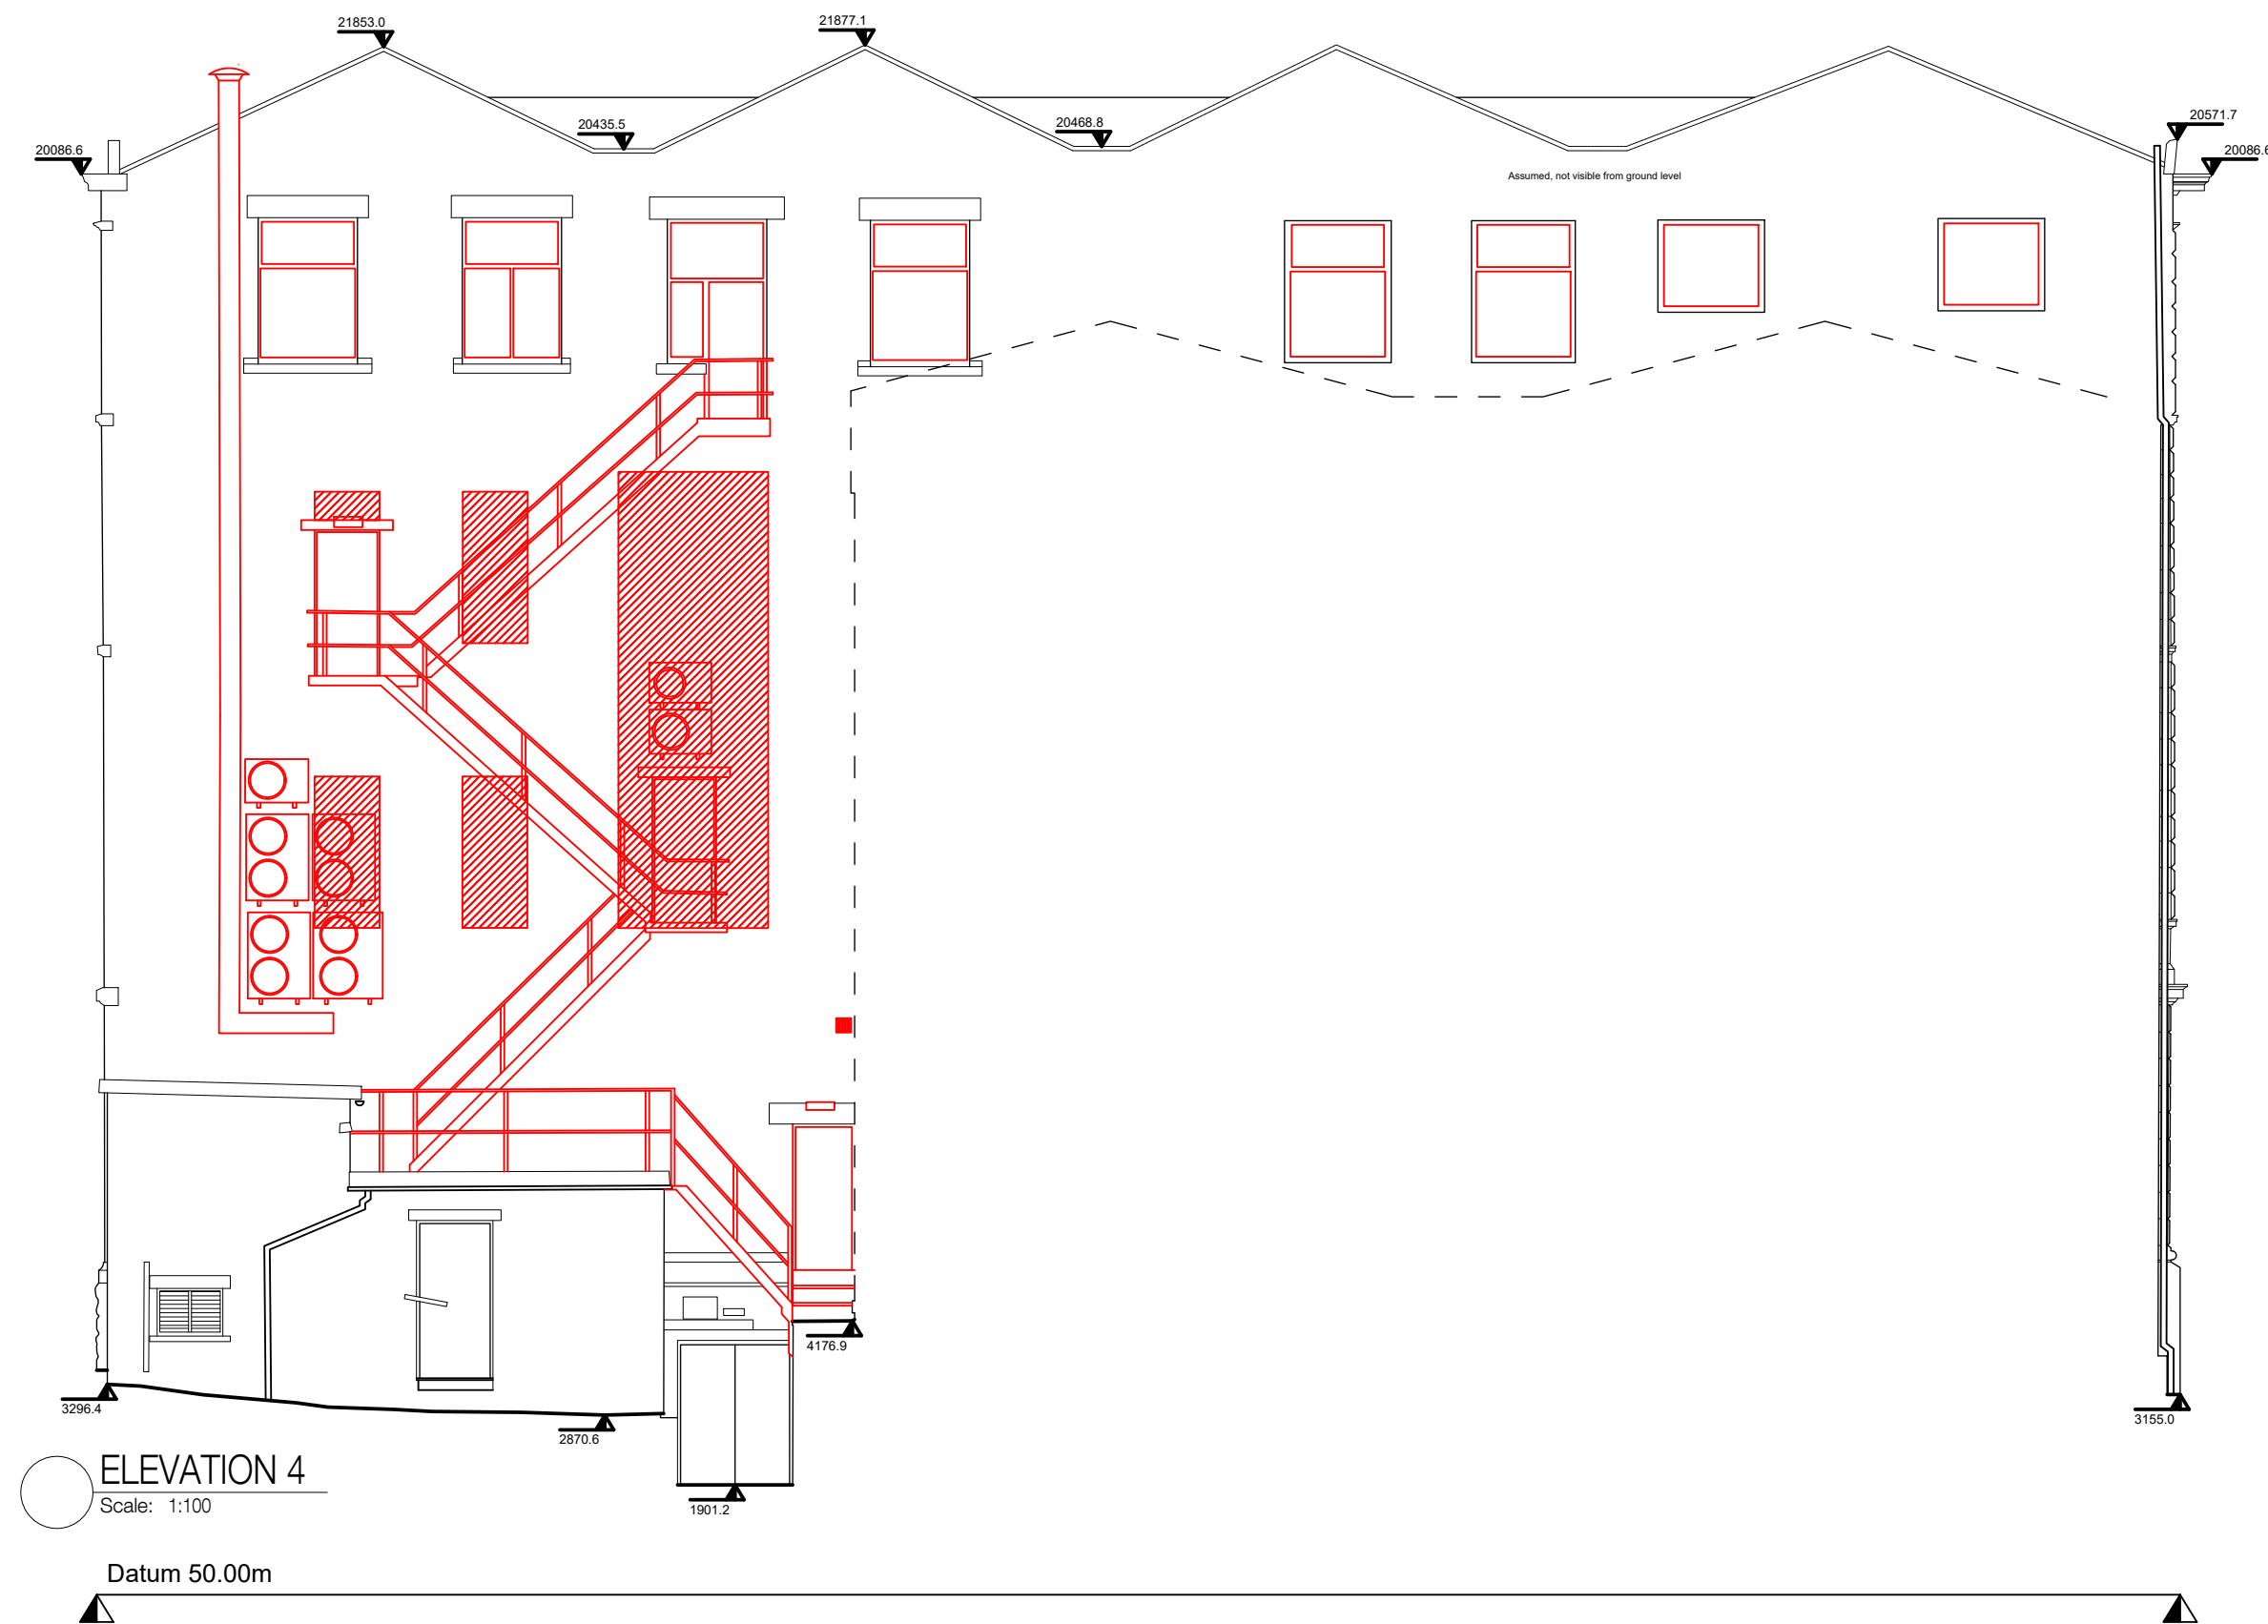
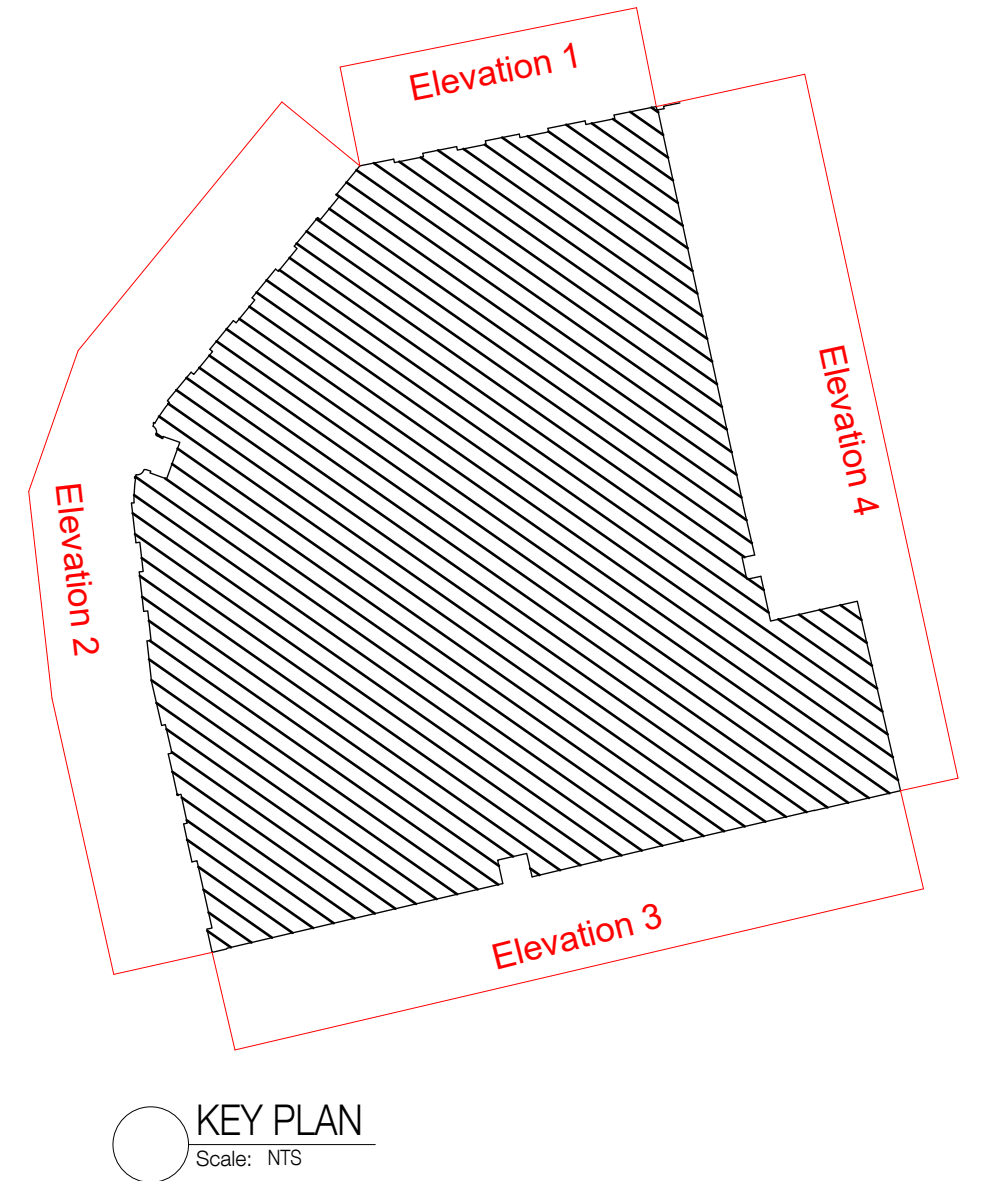


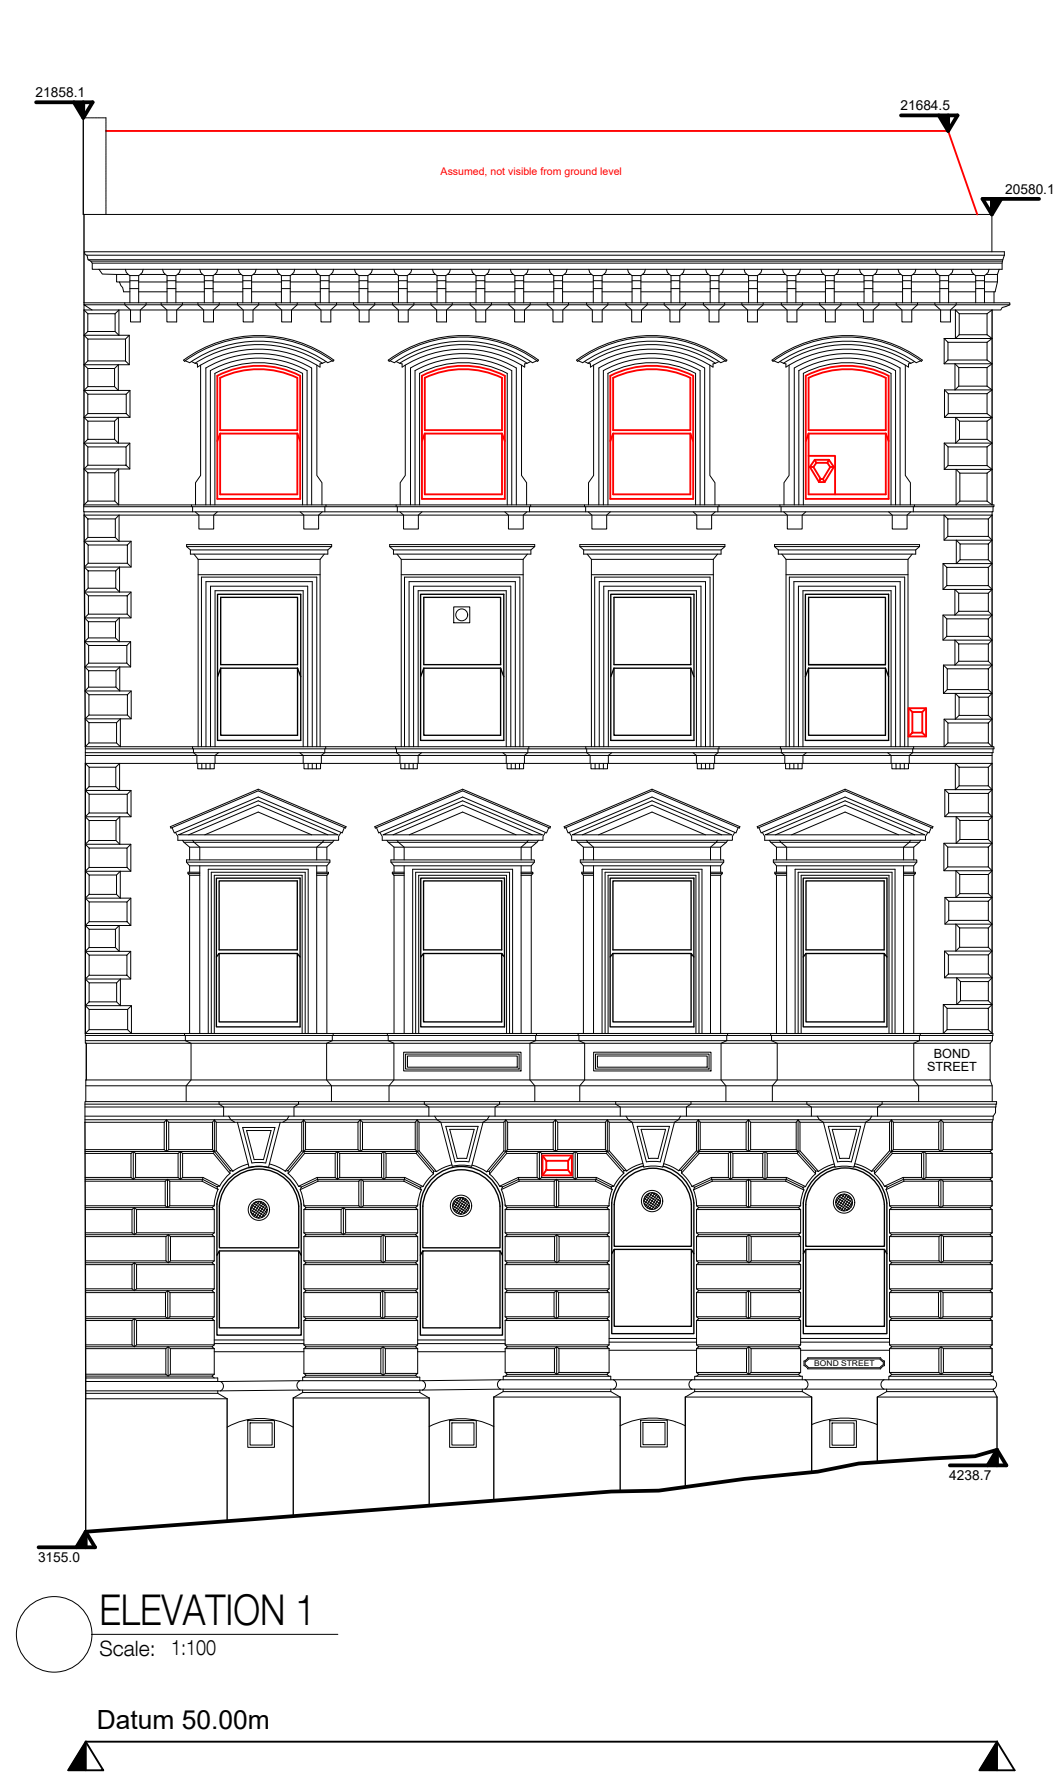

NOTE:

ALL EXISTING WINDOWS & DOORS TO BE CAREFULLY REMOVED AND REINSTITATED WITH NEW (TO MATCH EXISTING) UNO. REPLACEMENT IS SUBJECT TO BUILDING CONDITION SURVEY.

STONE REPAIR SUBJECT TO BUILDING CONDITION SURVEY.

ALL EXTERNAL ALARM BOXES, LIGHT FITTINGS, CABLES, VENTS, ETC. TO BE CAREFULLY REMOVED AND ADJACENT FACADE SUITABLY MADE GOOD.

REQUIREMENT FOR BASEMENT VENTILATION TO BE DETERMINED IN CONJUNCTION WITH BUILDING CONTROL.

PLANNING

 **DLA ARCHITECTURE**
www.dla-architecture.co.uk
55 St Pauls Street
LEEDS | LS1 2TE
T: 0113 887 3100

PROJECT
FIELD HOUSE, DEWSBURY

TITLE PROPOSED DEMOLITION ELEVATIONS

SCALE 1:100 @ A1 DATE 28/07/19

DRAWN DK
REVIEWED JO

DRAWING NO
2018-051/0241

FILE PATH
T:\2018\2018-051\CAD\05-Autocad\Drawgs\0241

THE INFORMATION ON THIS DRAWING HAS BEEN INTERPOLATED FROM
THE SURVEY UNDERTAKEN BY TOWER GEOMATICS LTD (DATED 2019).



Note: This is a colour drawing, in order to ensure any subsequent reproduction is viewed correctly it is to be re-printed in full colour