



EXISTING ELEVATION
Side
1:100@A1

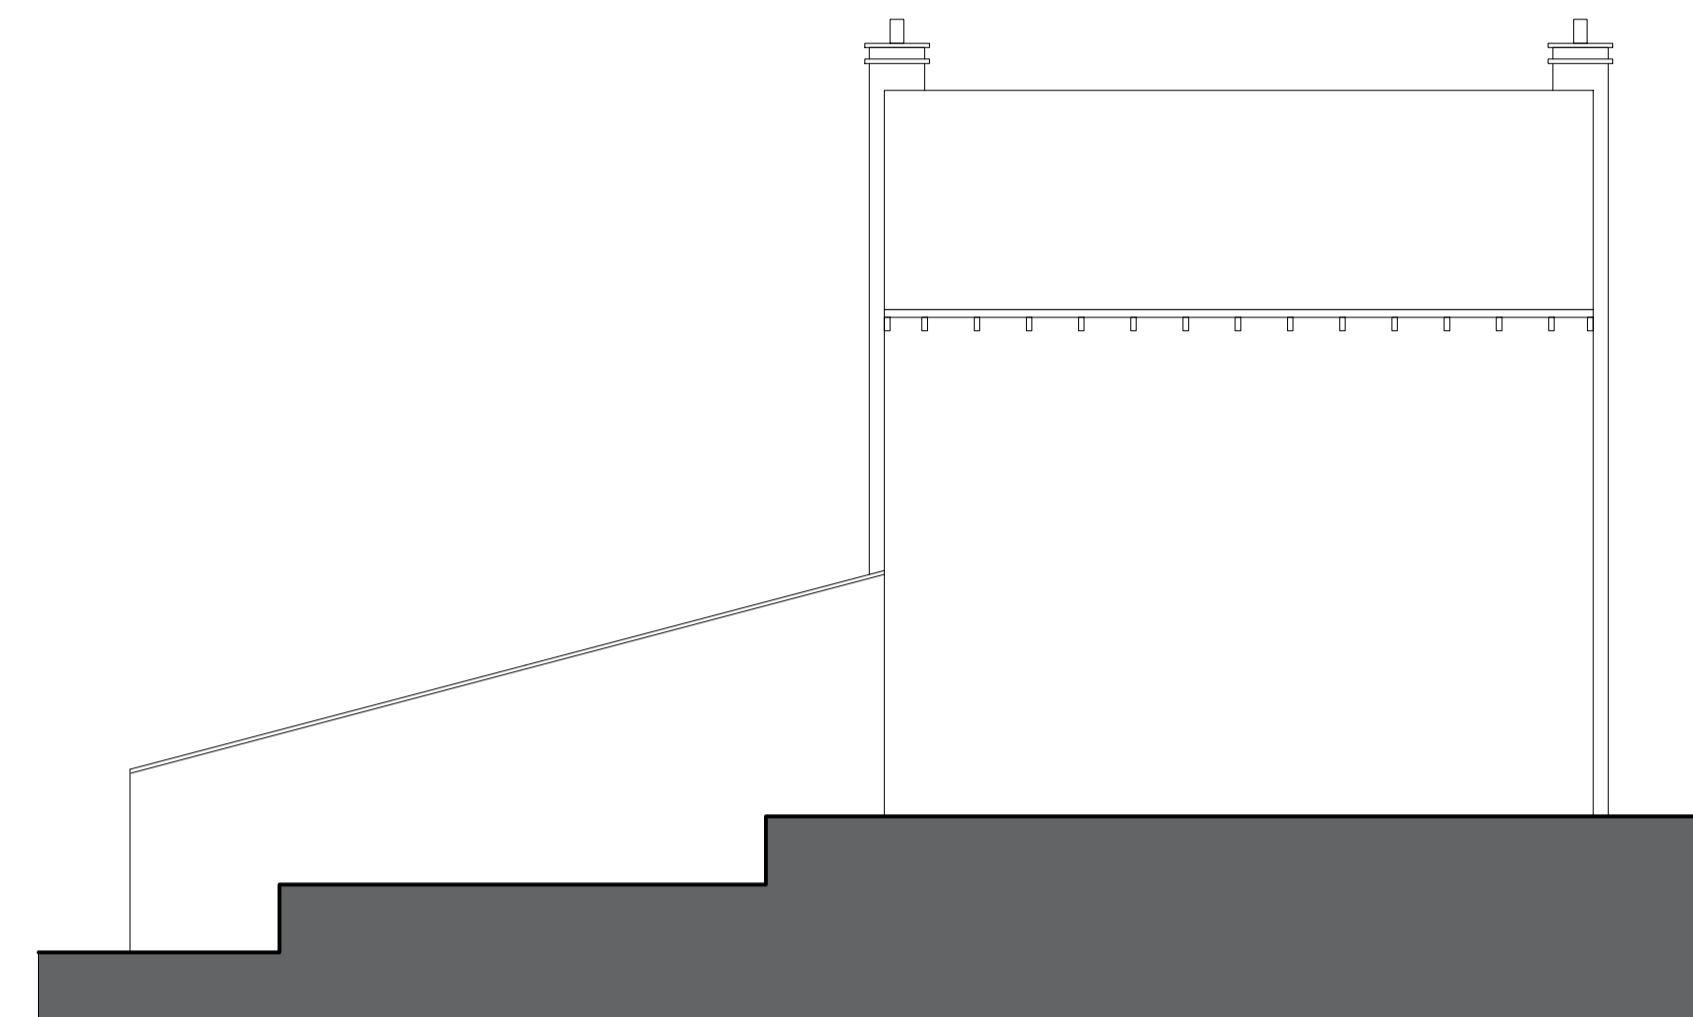

EXISTING ELEVATION
Front
1:100@A1




EXISTING ELEVATION
Rear
1:100@A1

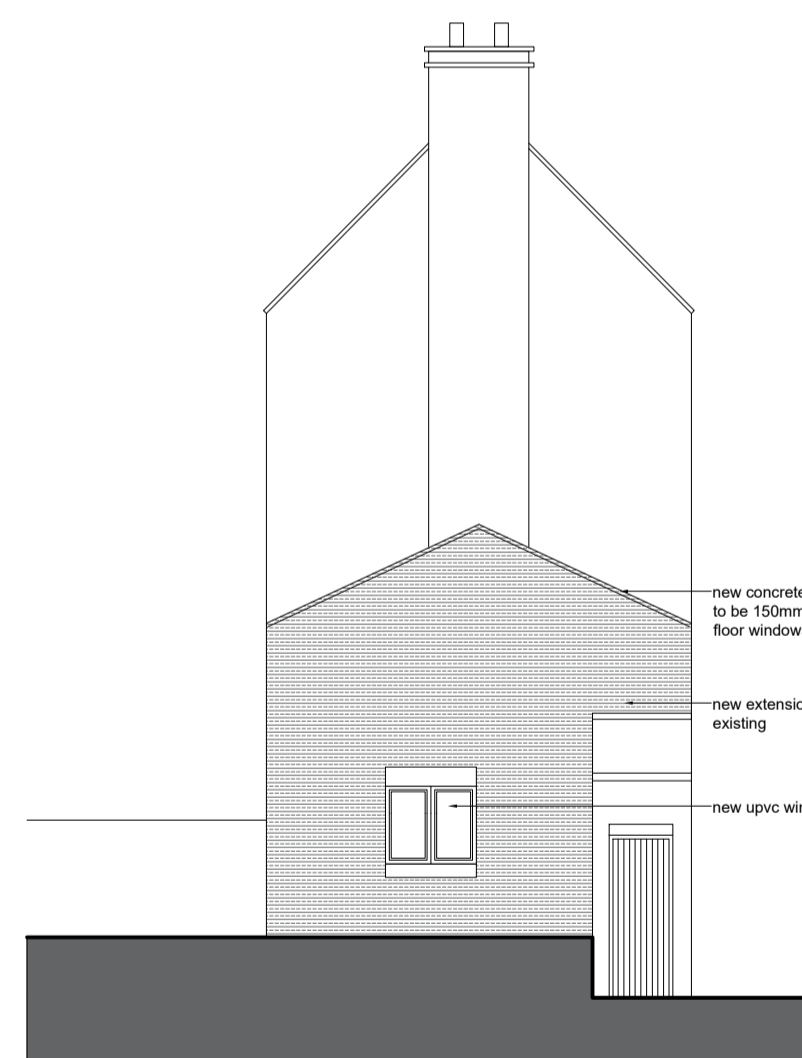

PROPOSED ELEVATION
Side
1:100@A1



PROPOSED ELEVATION
Front
1:100@A1

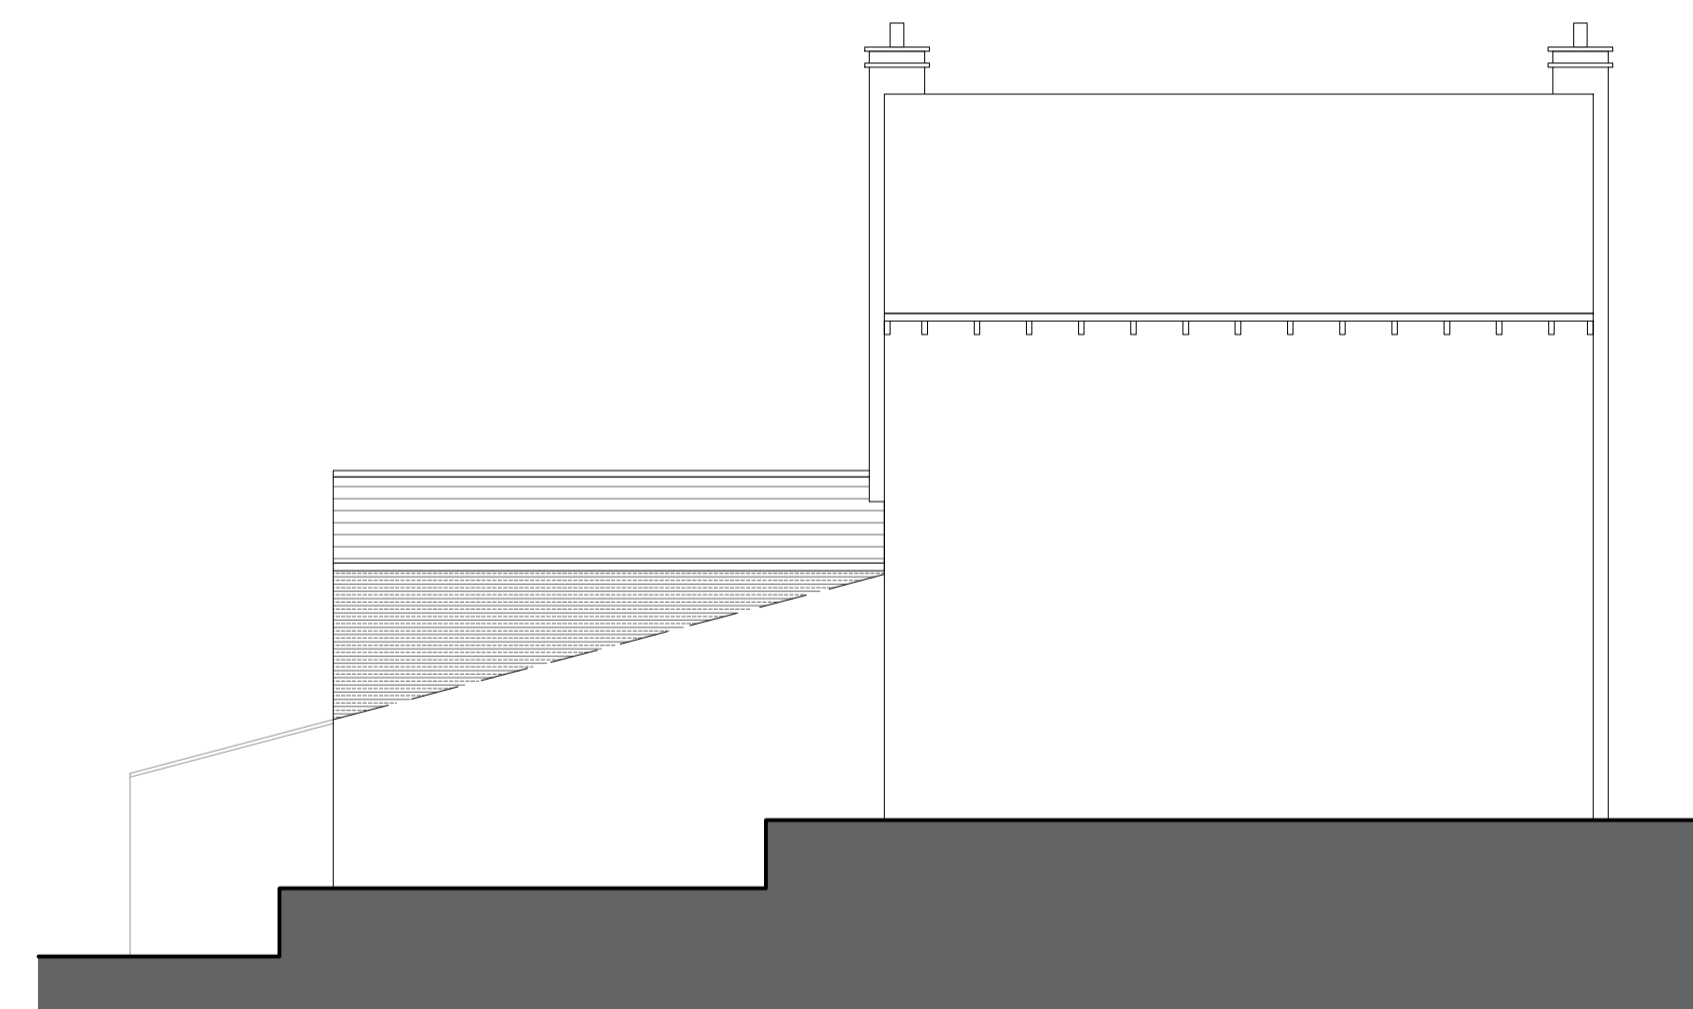

PROPOSED ELEVATION
Rear
1:100@A1

new concrete tile roof to match existing, to be 150mm below the existing first floor windows
new extension to be stone to match existing
new upvc window

new extension to be stone to match existing
new upvc window
new upvc french doors with obscure glass up to 1500mm from FFL

Notes: Unless indicated, this drawing is for information only. Do not scale, use figured dimensions only. All dimensions to be checked on site.	Revisions:		Check:
	Date:	Rev:	

elevens2architects
eleven52architects
30 The Fairway
Pudsey
Leeds LS28 7RE
T: +44(0)7958738229
E: leeds@eleven52architects.co.uk
W: eleven52architects.co.uk

Project: 8 Craig-Y-Don
Dewsbury
Drawing Title: Proposed Elevations
Scale: As shown 1:100@ A1
Drwg. Created: 05.07.19

Drwg. No:	0106_CYD_005
Status:	Planning (C)
Revision:	A