




NOTES:
 Sketch schemes may be based on plan information of unknown origin and are subject to Topographical survey, Geotechnical survey, Arboricultural and Ecological survey, Planning, Building Regulations, Highways and other Statutory Authorities.

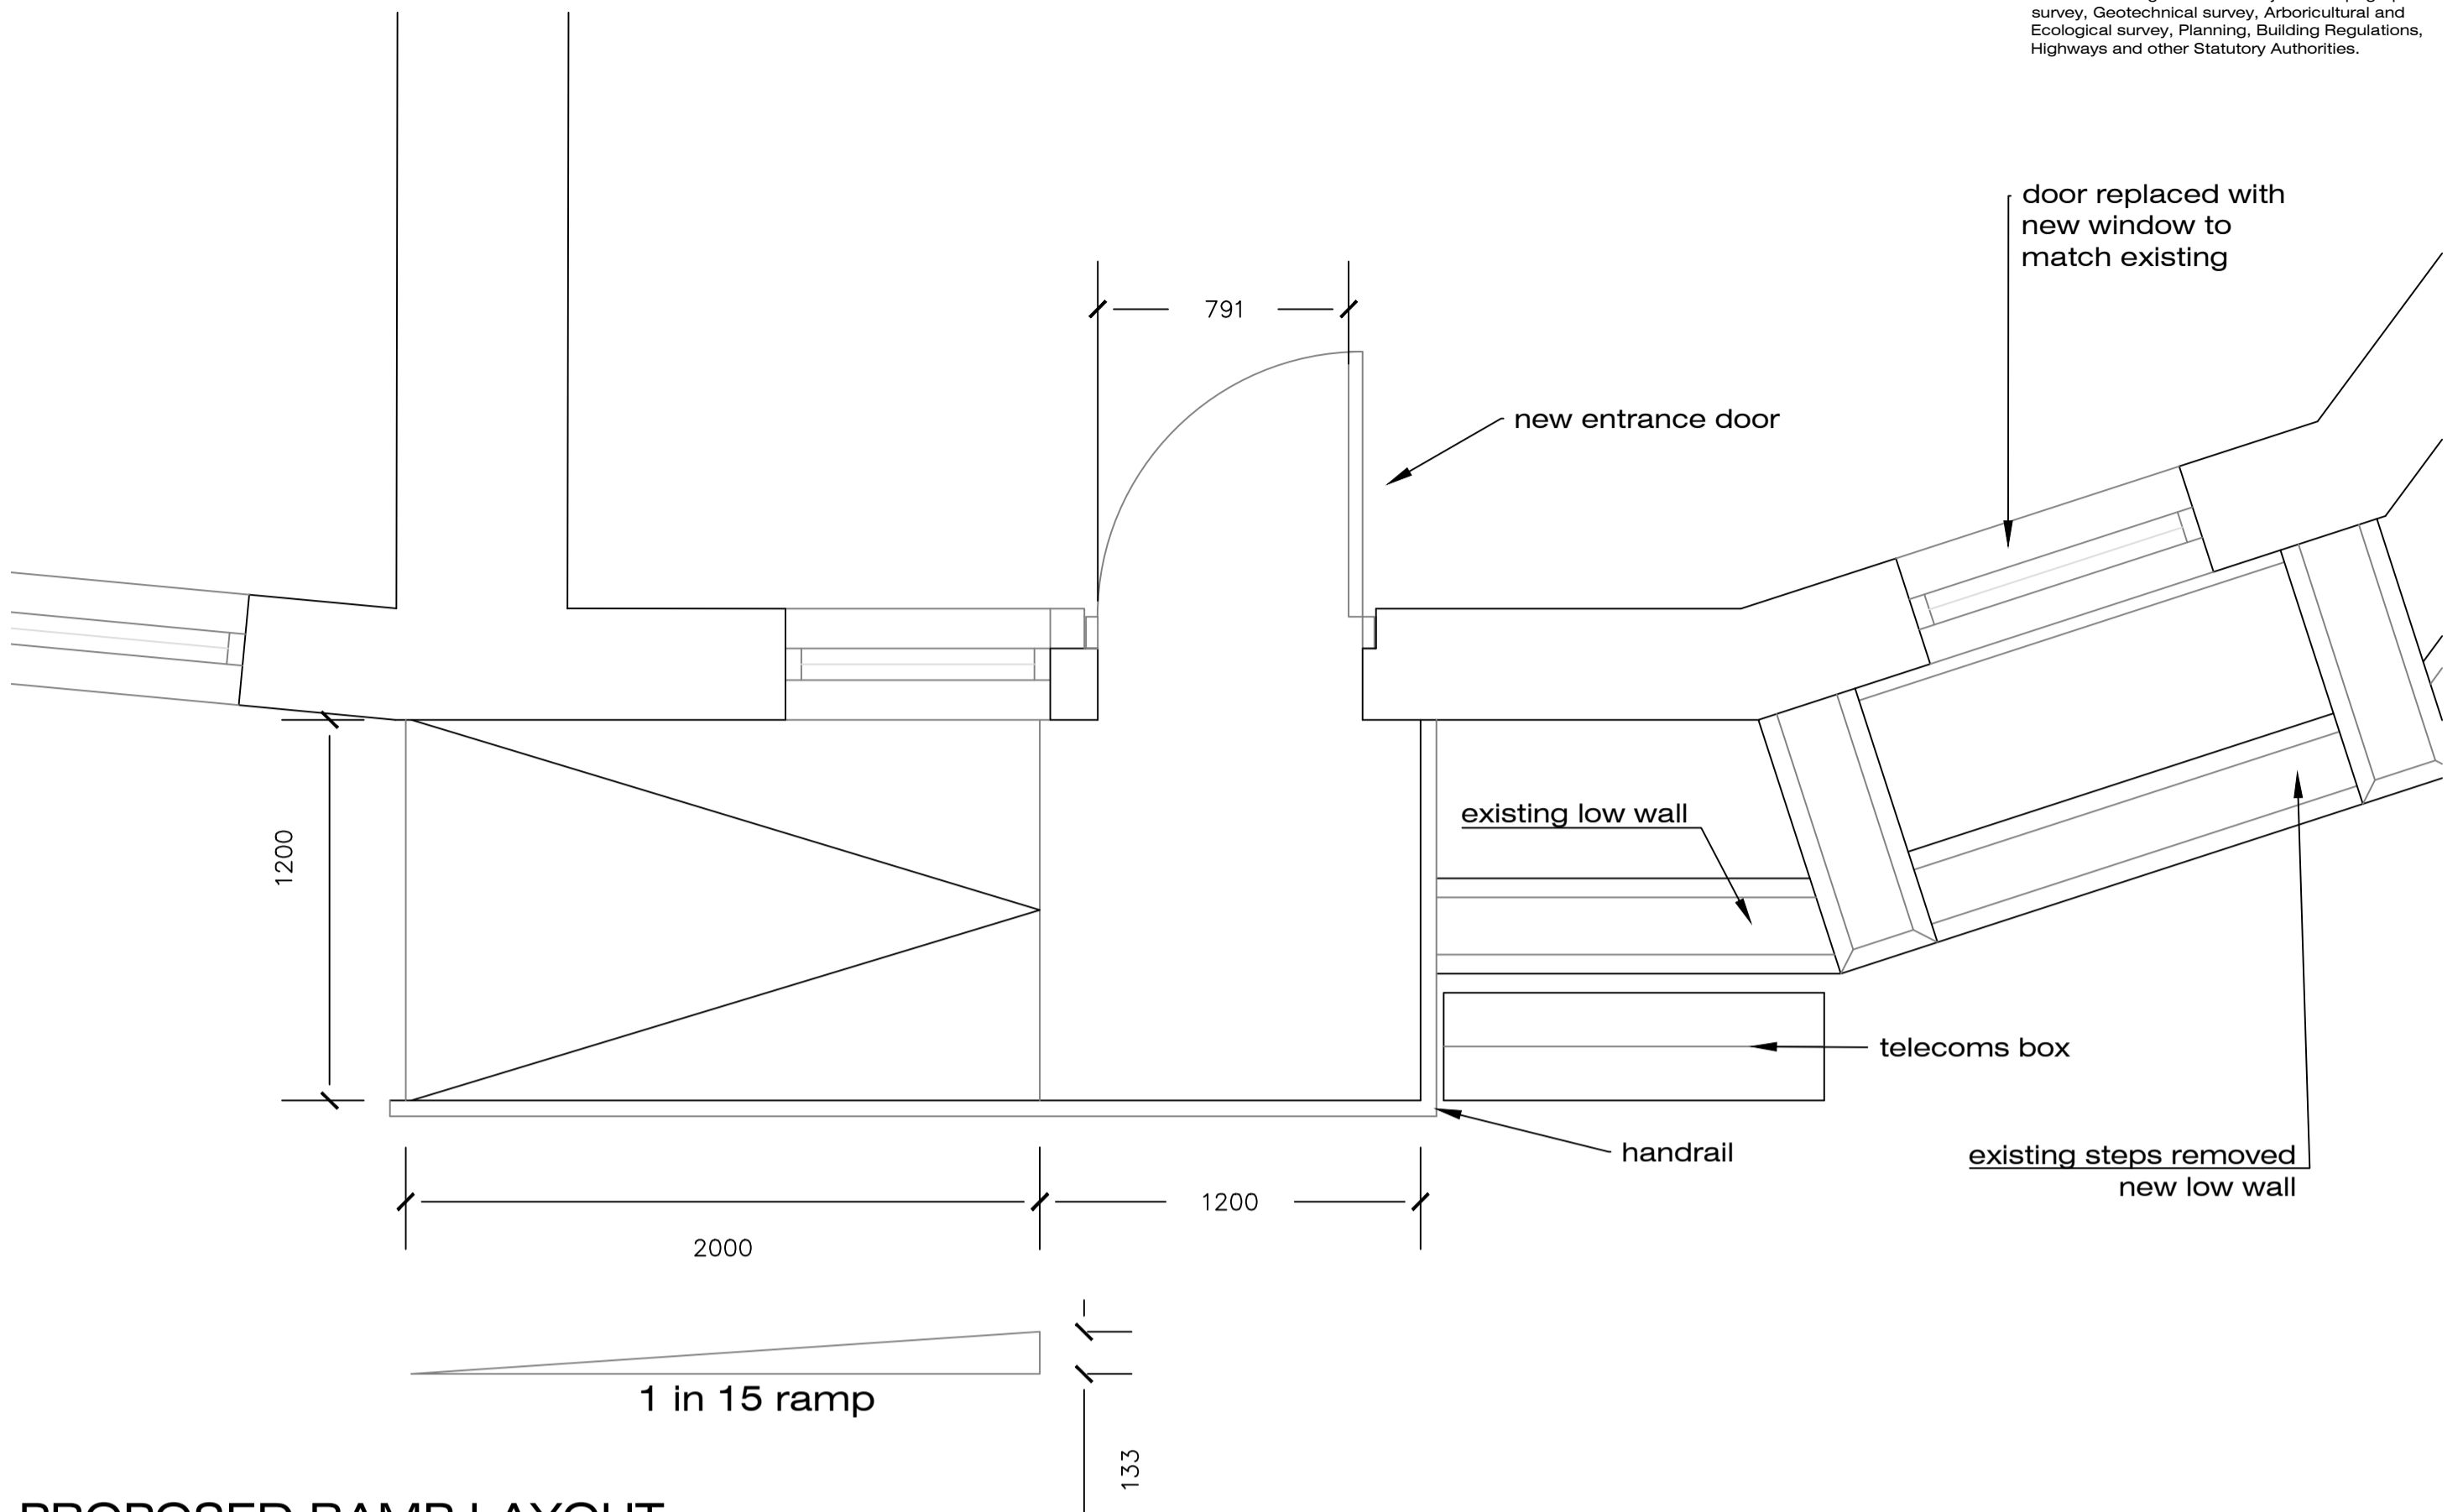

PROPOSED RAMP LAYOUT

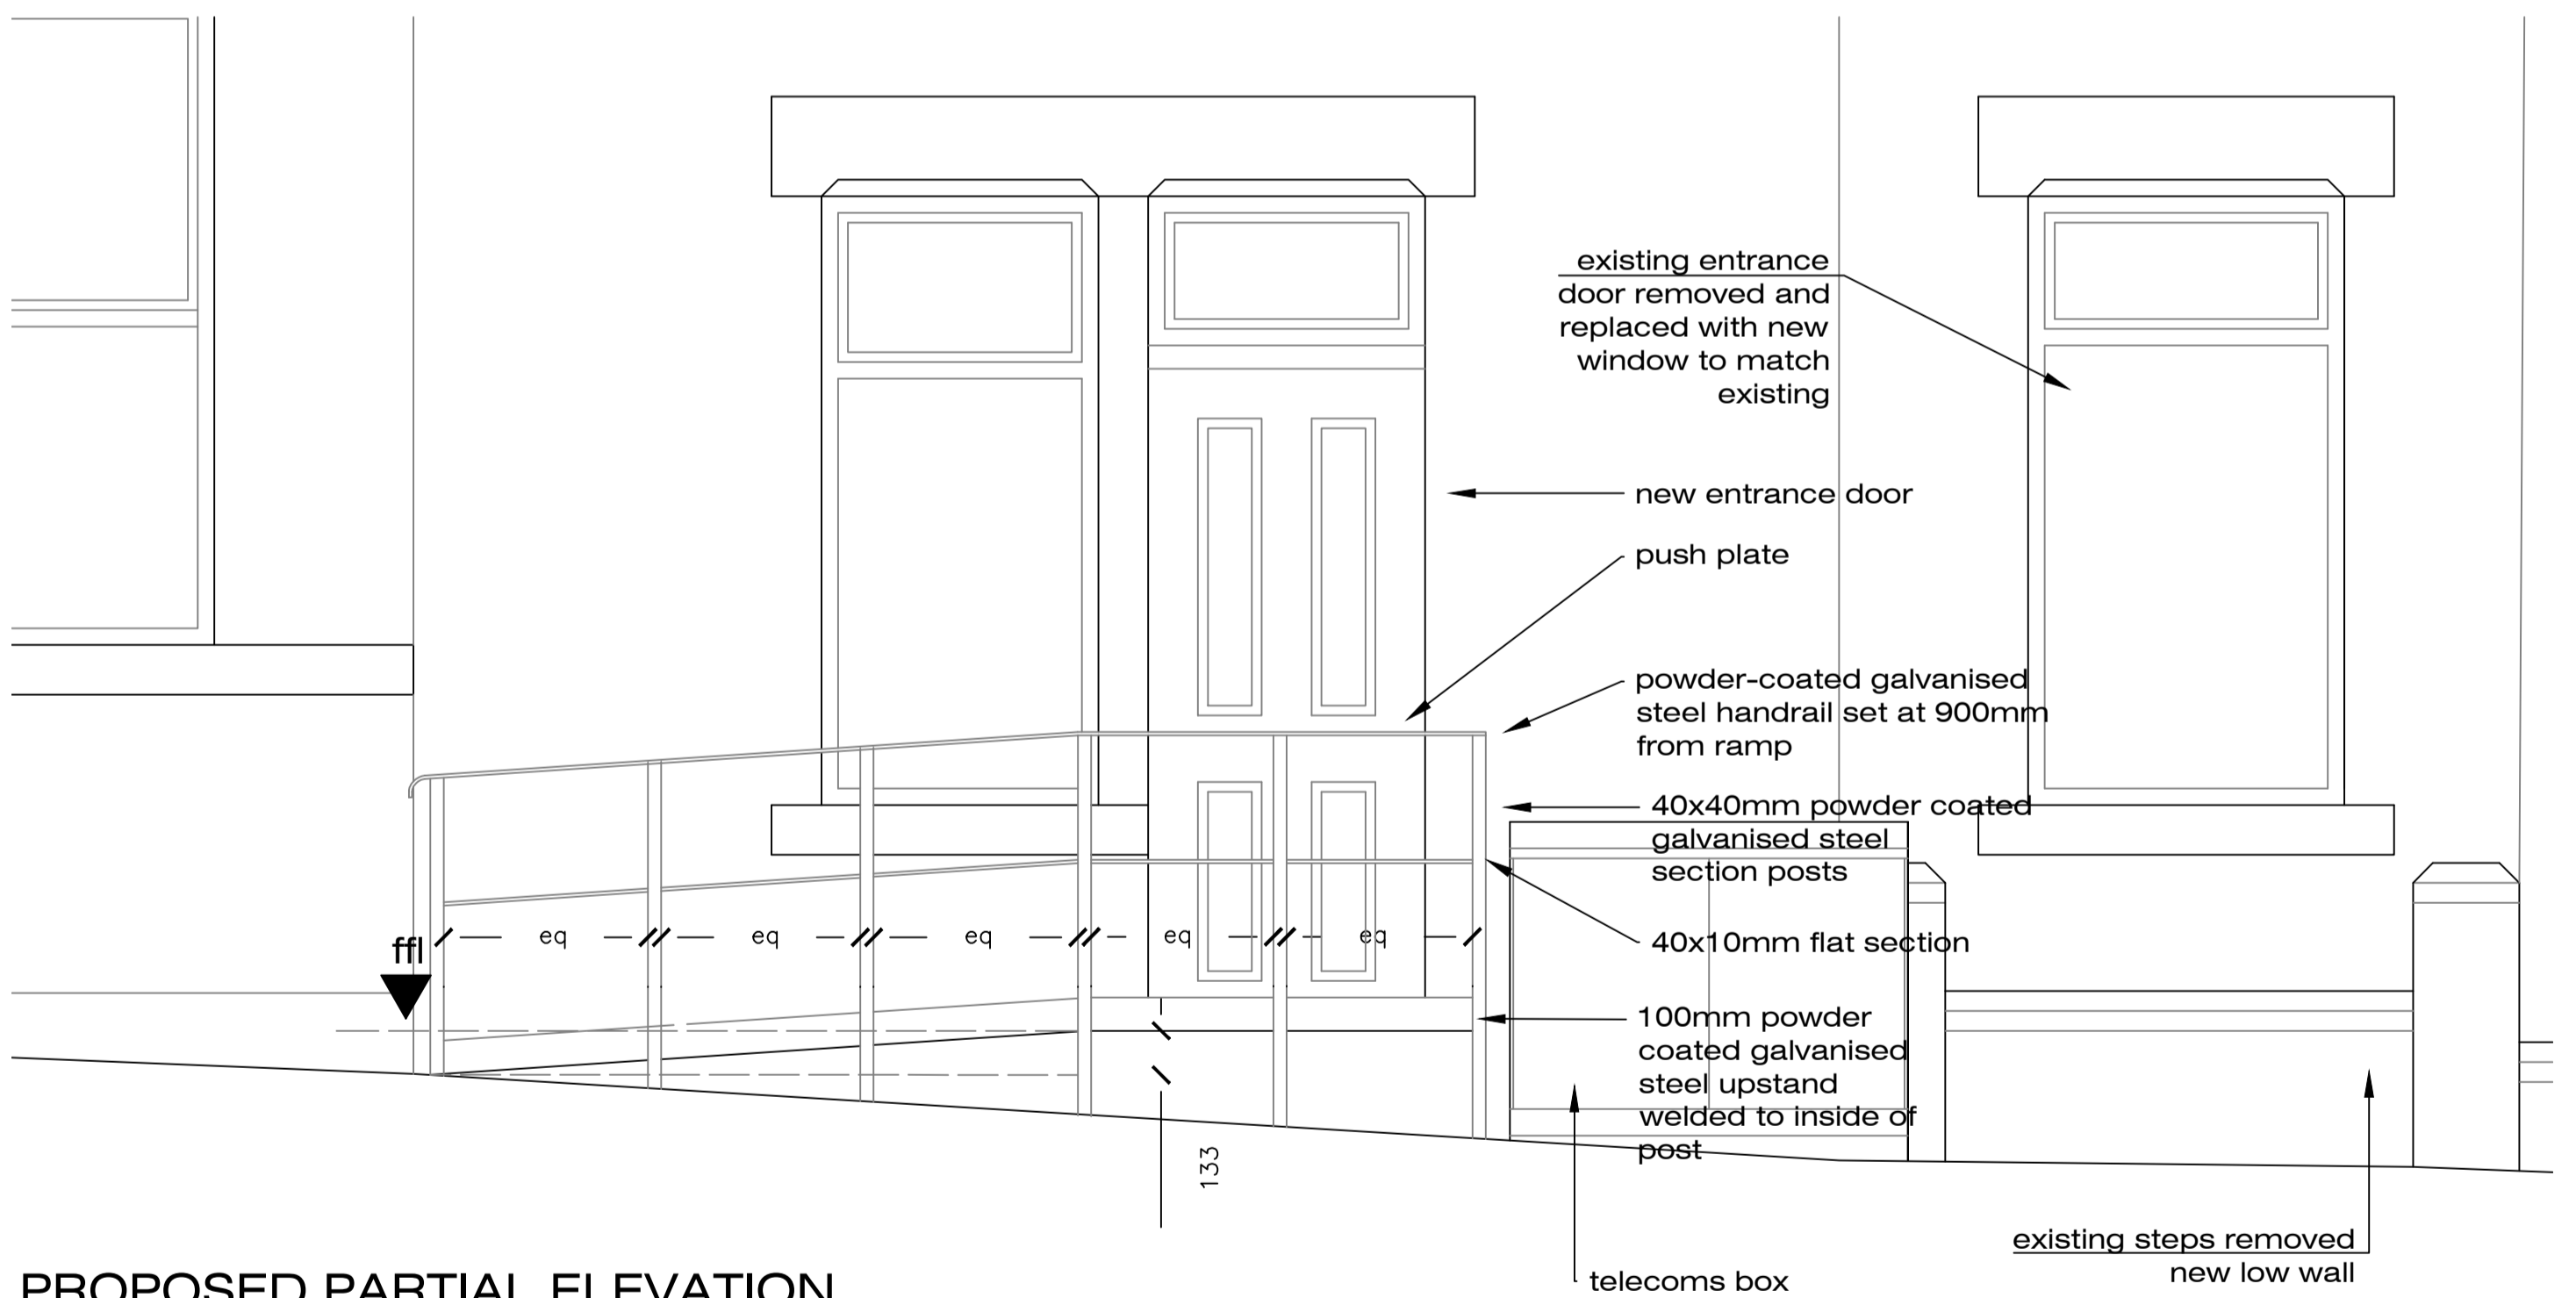

PROPOSED PARTIAL ELEVATION

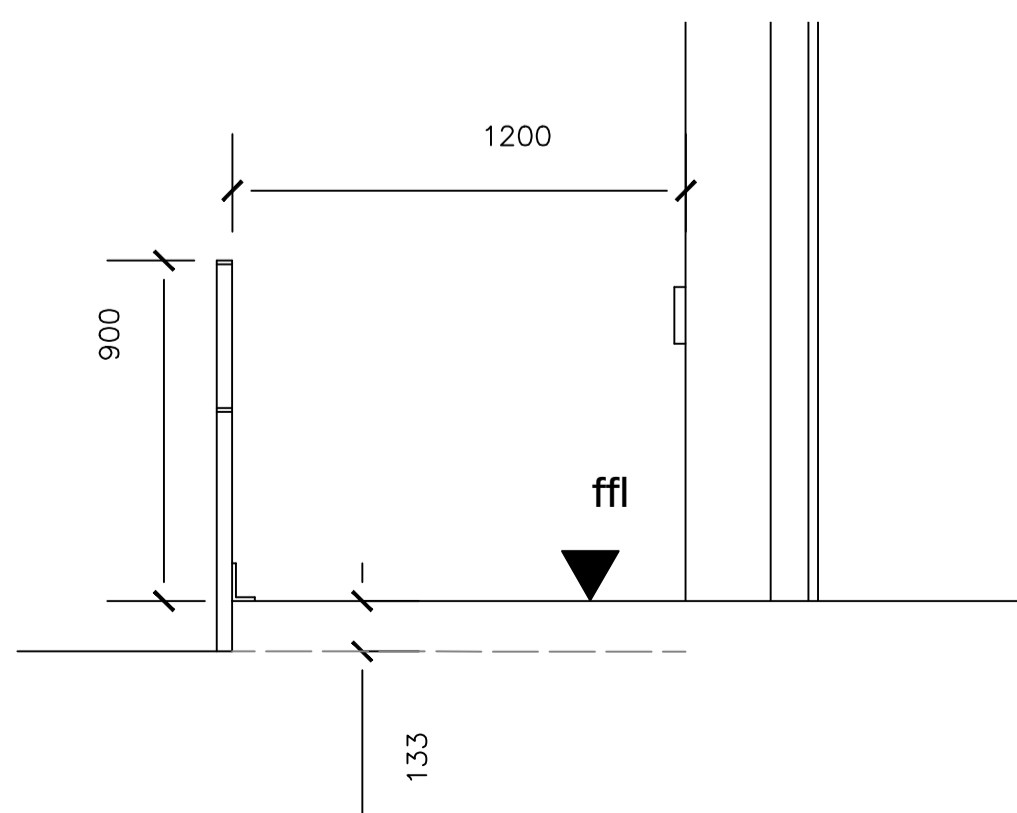

PROPOSED PARTIAL SECTION

B	15/08	Existing entrance reassigned	PC
A	14/08	Existing entrance removed	PC
Rev	Date	Description	Initial

CRL architects

Maple Lodge
 Woodhouse Cliff, Leeds
 LS6 2HF
 Tel: 0113 274 2511
 Email: crlarchitects@btconnect.com

Status: Building Regulations

Project: Conversion to dental practice
 27 Branch Road, Batley, WF17 5SB
 Title: PROPOSED ACCESS RAMP

Scale: 1:20 @ A2
 Drawn by: PC

Client: Eclipse Dental
 Checked by: DMC

Job No: 2507
 Drawing No: 060

Revision: B
 Date: AUG 19

DO NOT SCALE FROM THIS DRAWING.
 THIS DRAWING MUST NOT BE REPRODUCED IN WHOLE OR IN PART WITHOUT PRIOR WRITTEN AUTHORITY.