




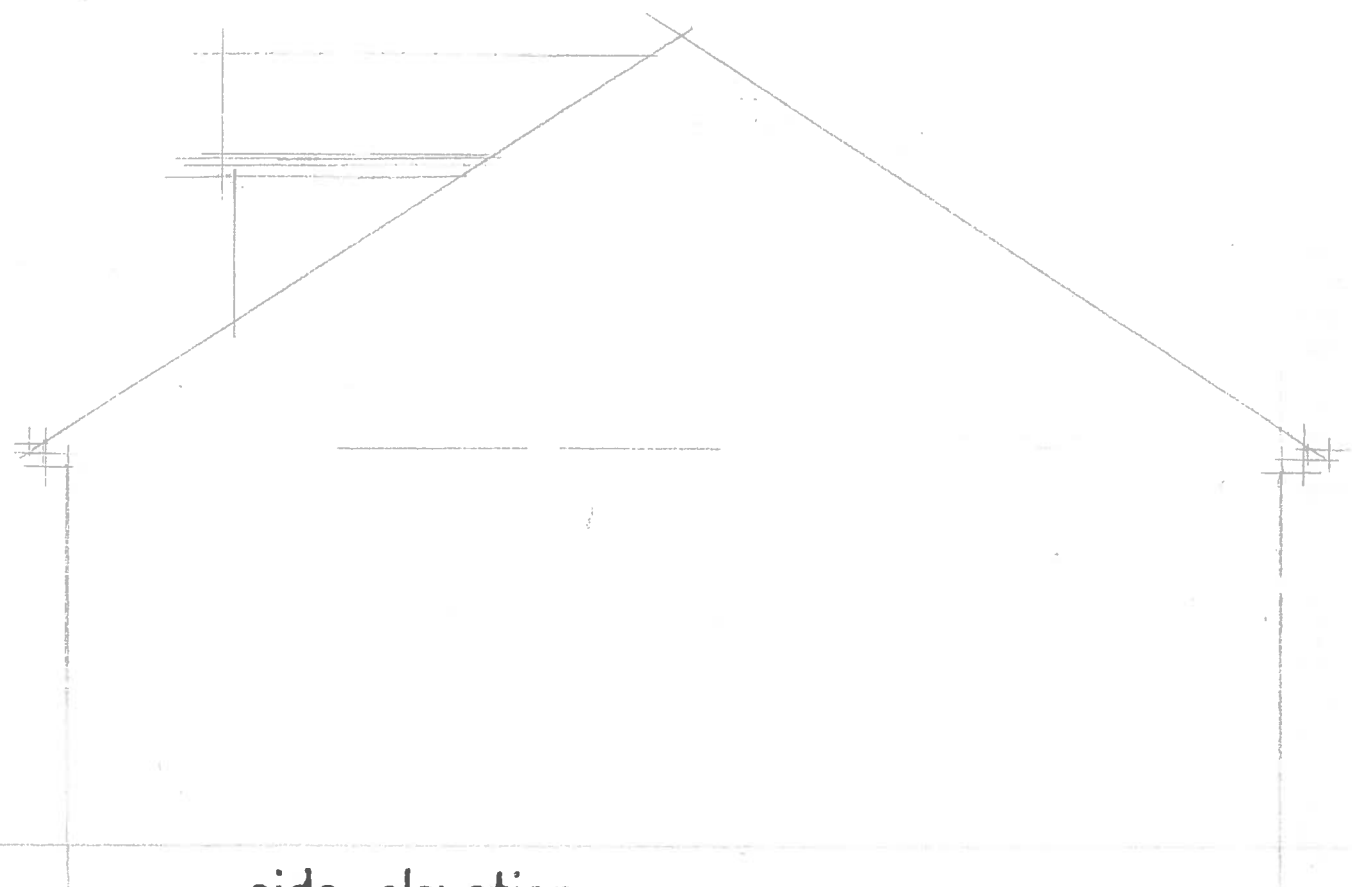


side elevation

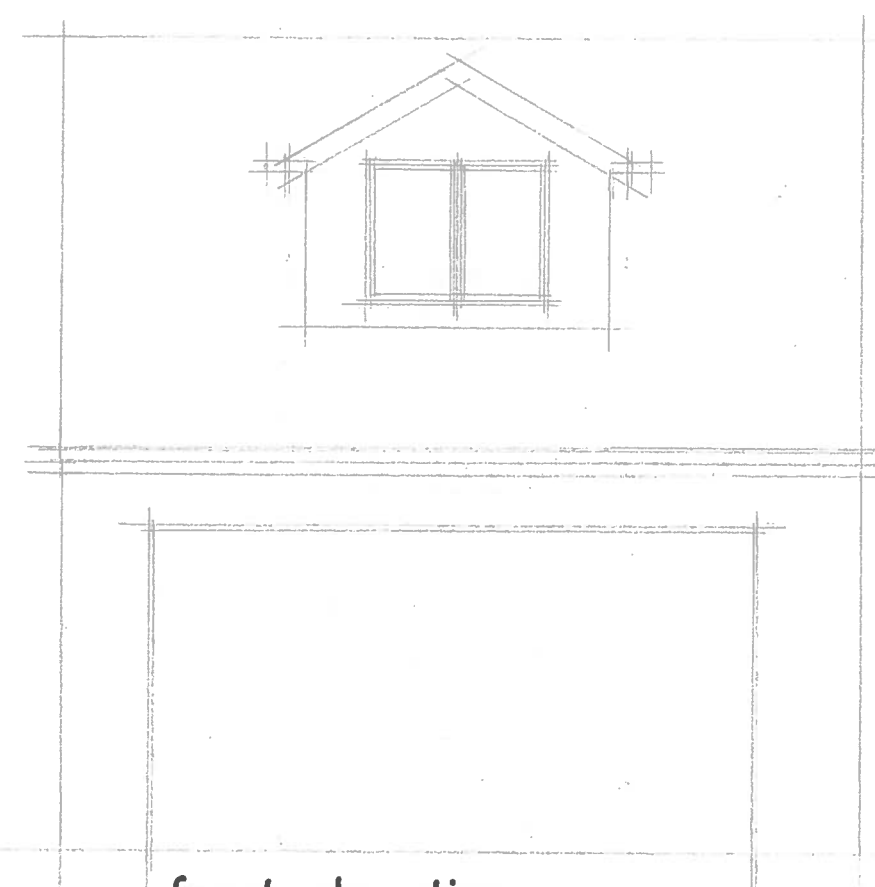

front elevation

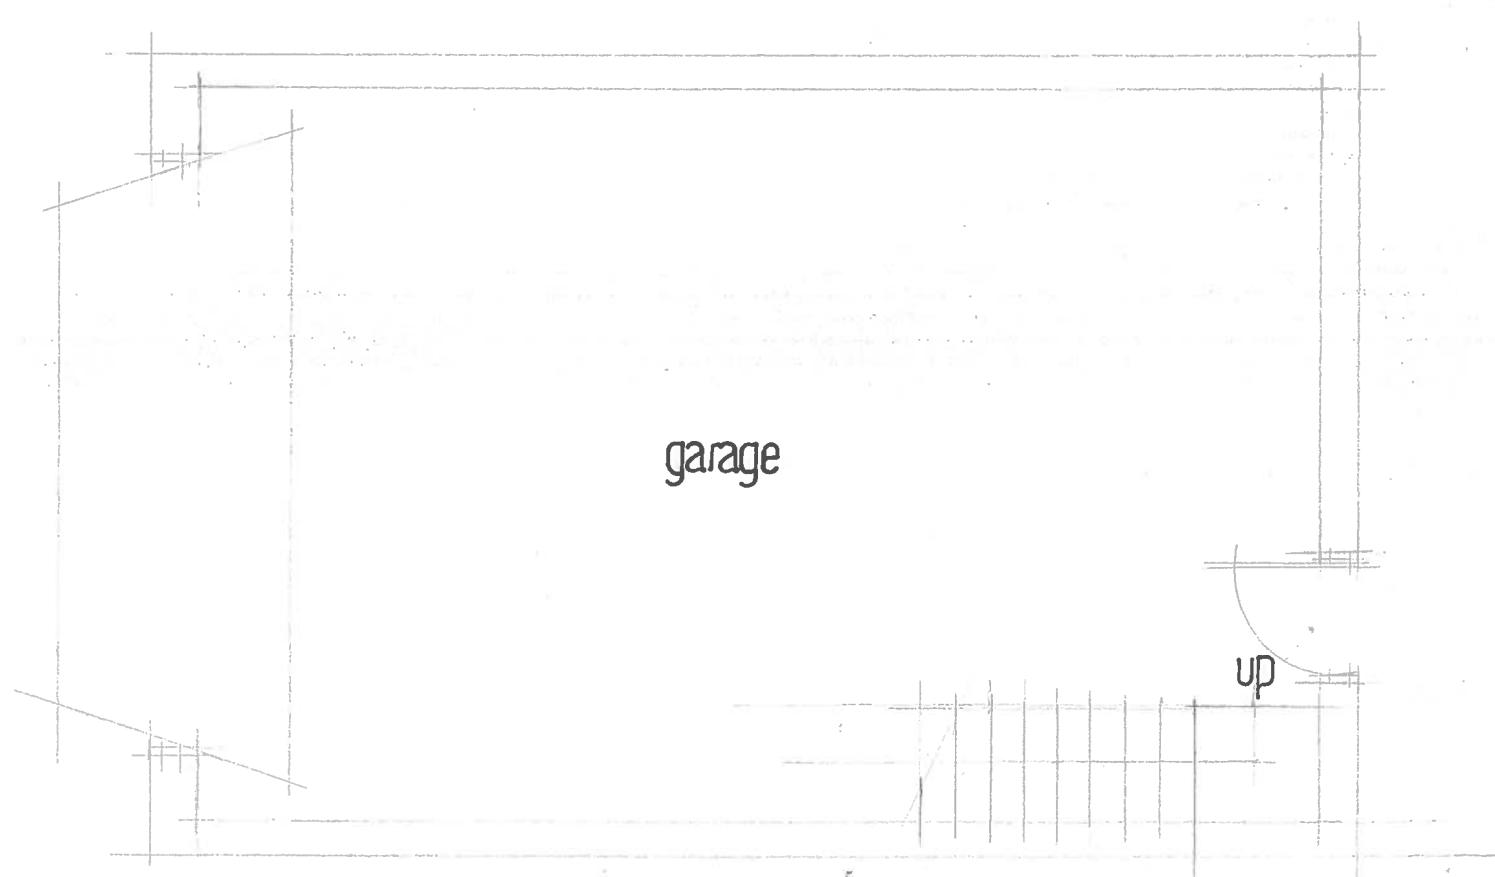

ground floor plan

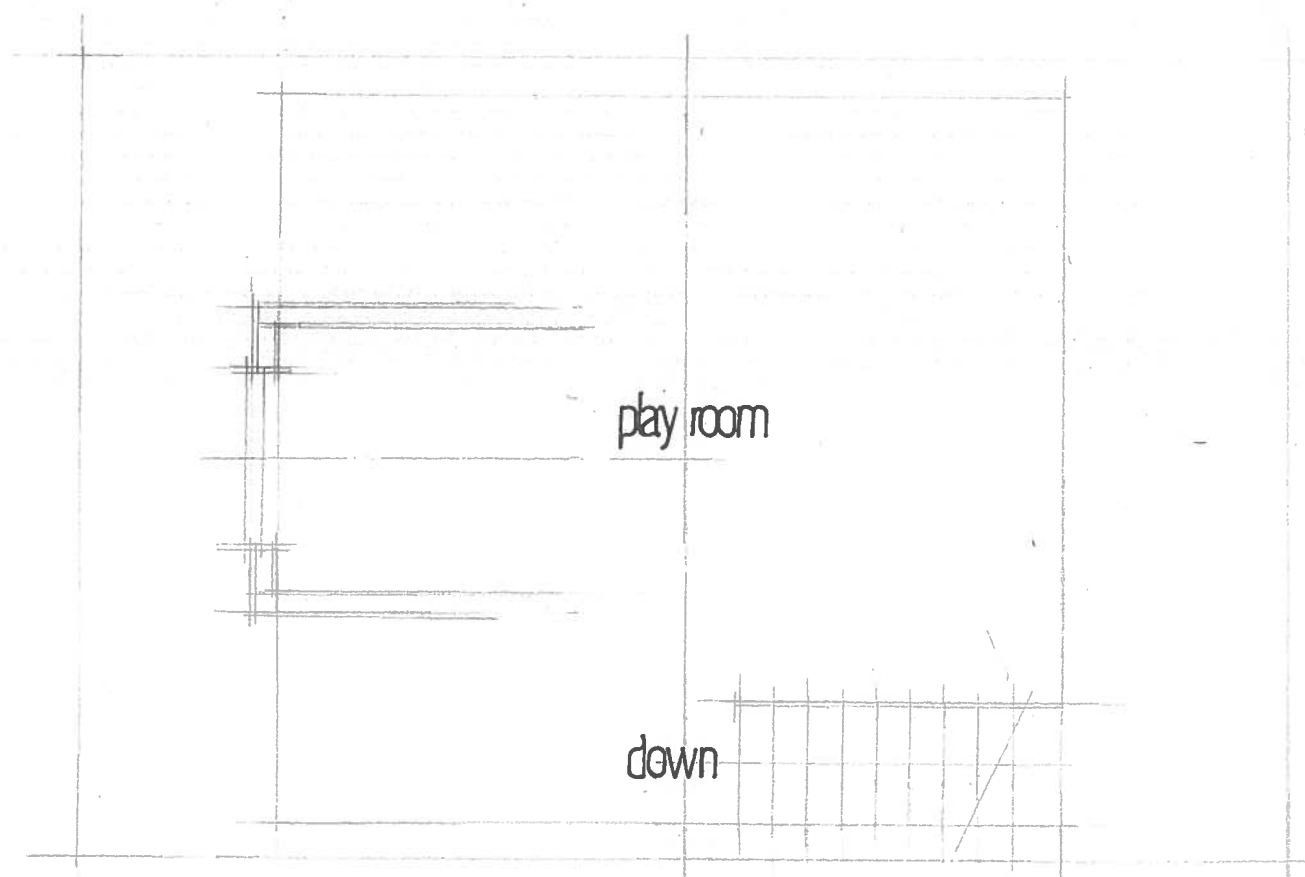

first floor plan