


GROUND



FIRST

0m	Scale 1:50	4m
0m	Scale 1:100	8m
0m	Scale 1:200	16m
0m	Scale 1:1250	100m

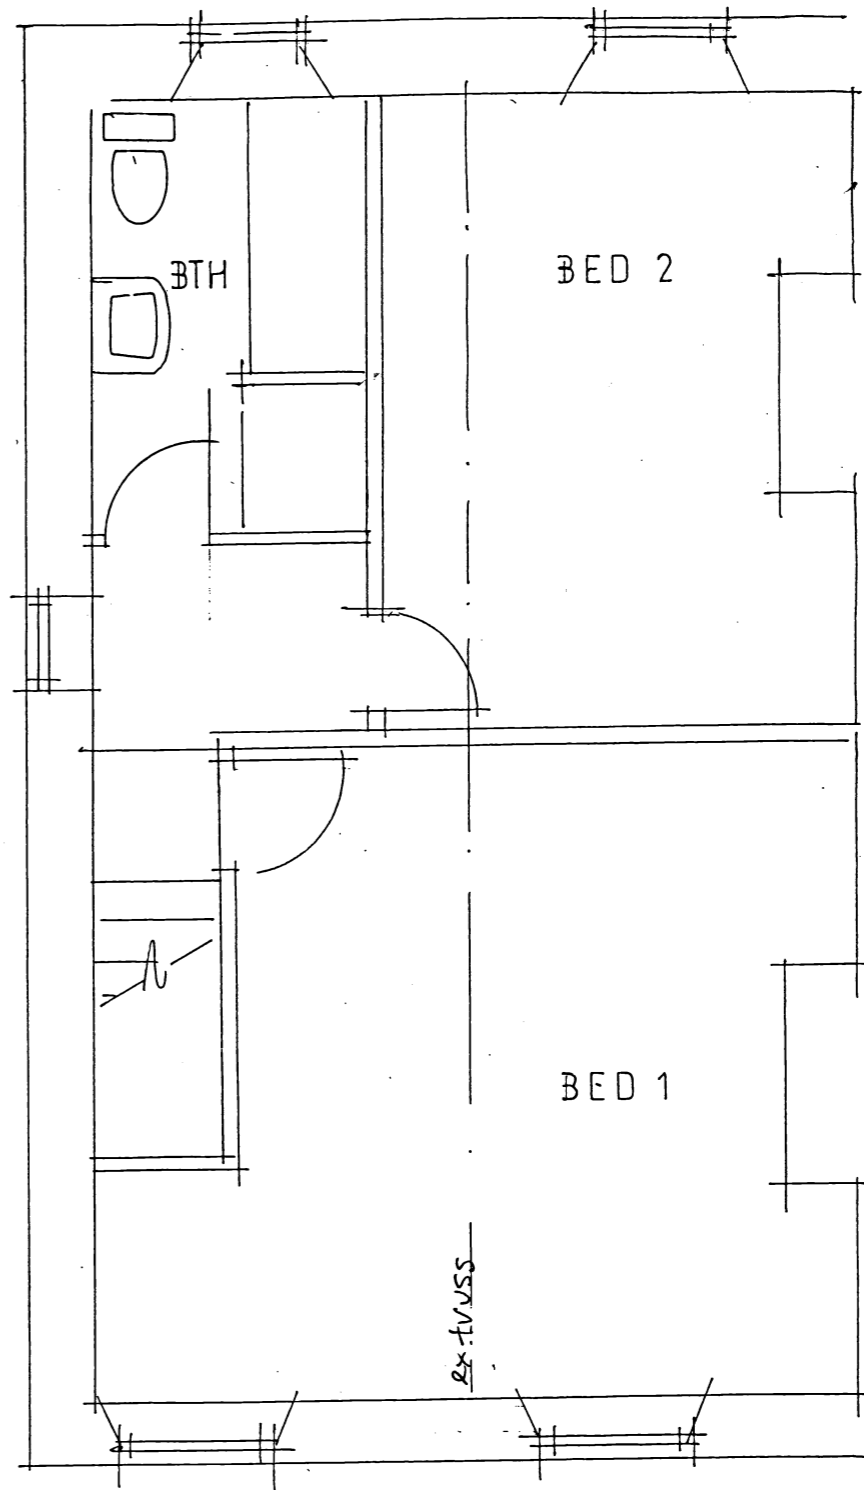

[When to scale of original plan, bar = 8cm]

© Copyright Kirklees Metropolitan Council

EXISTING

1.50