


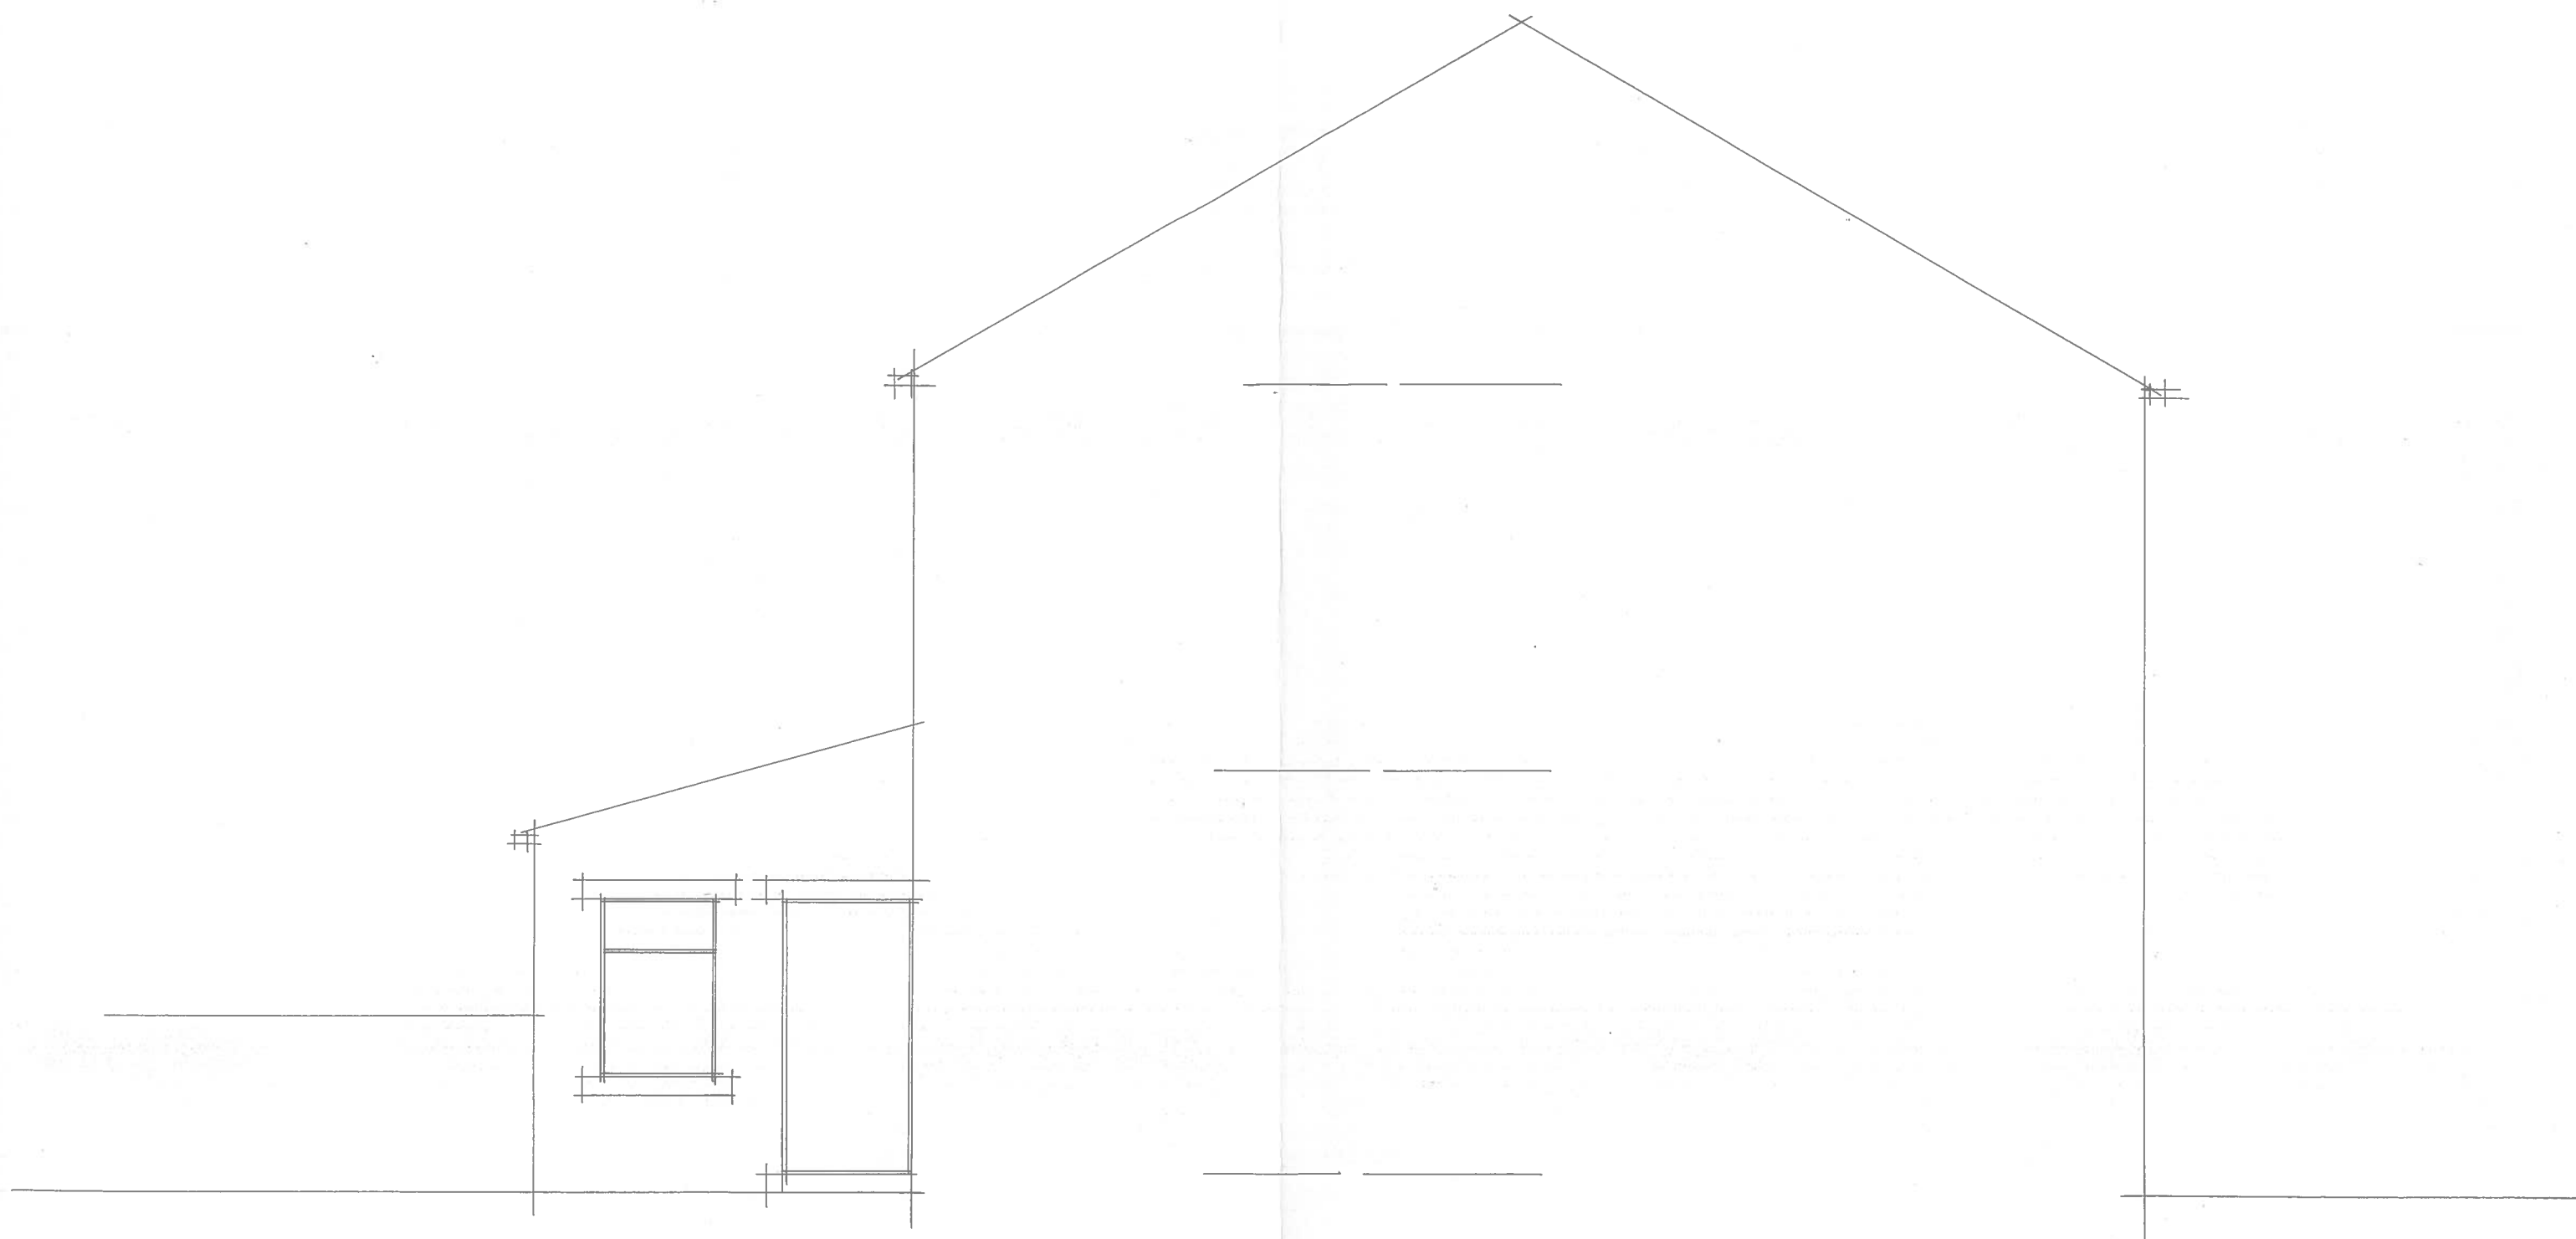

EXISTING SIDE ELEVATION

99 THORNTON LODGE ROAD

THORNTON LODGE HUDDERSFIELD

DRG NO 1941 · 6

SCALE 1 · 50