


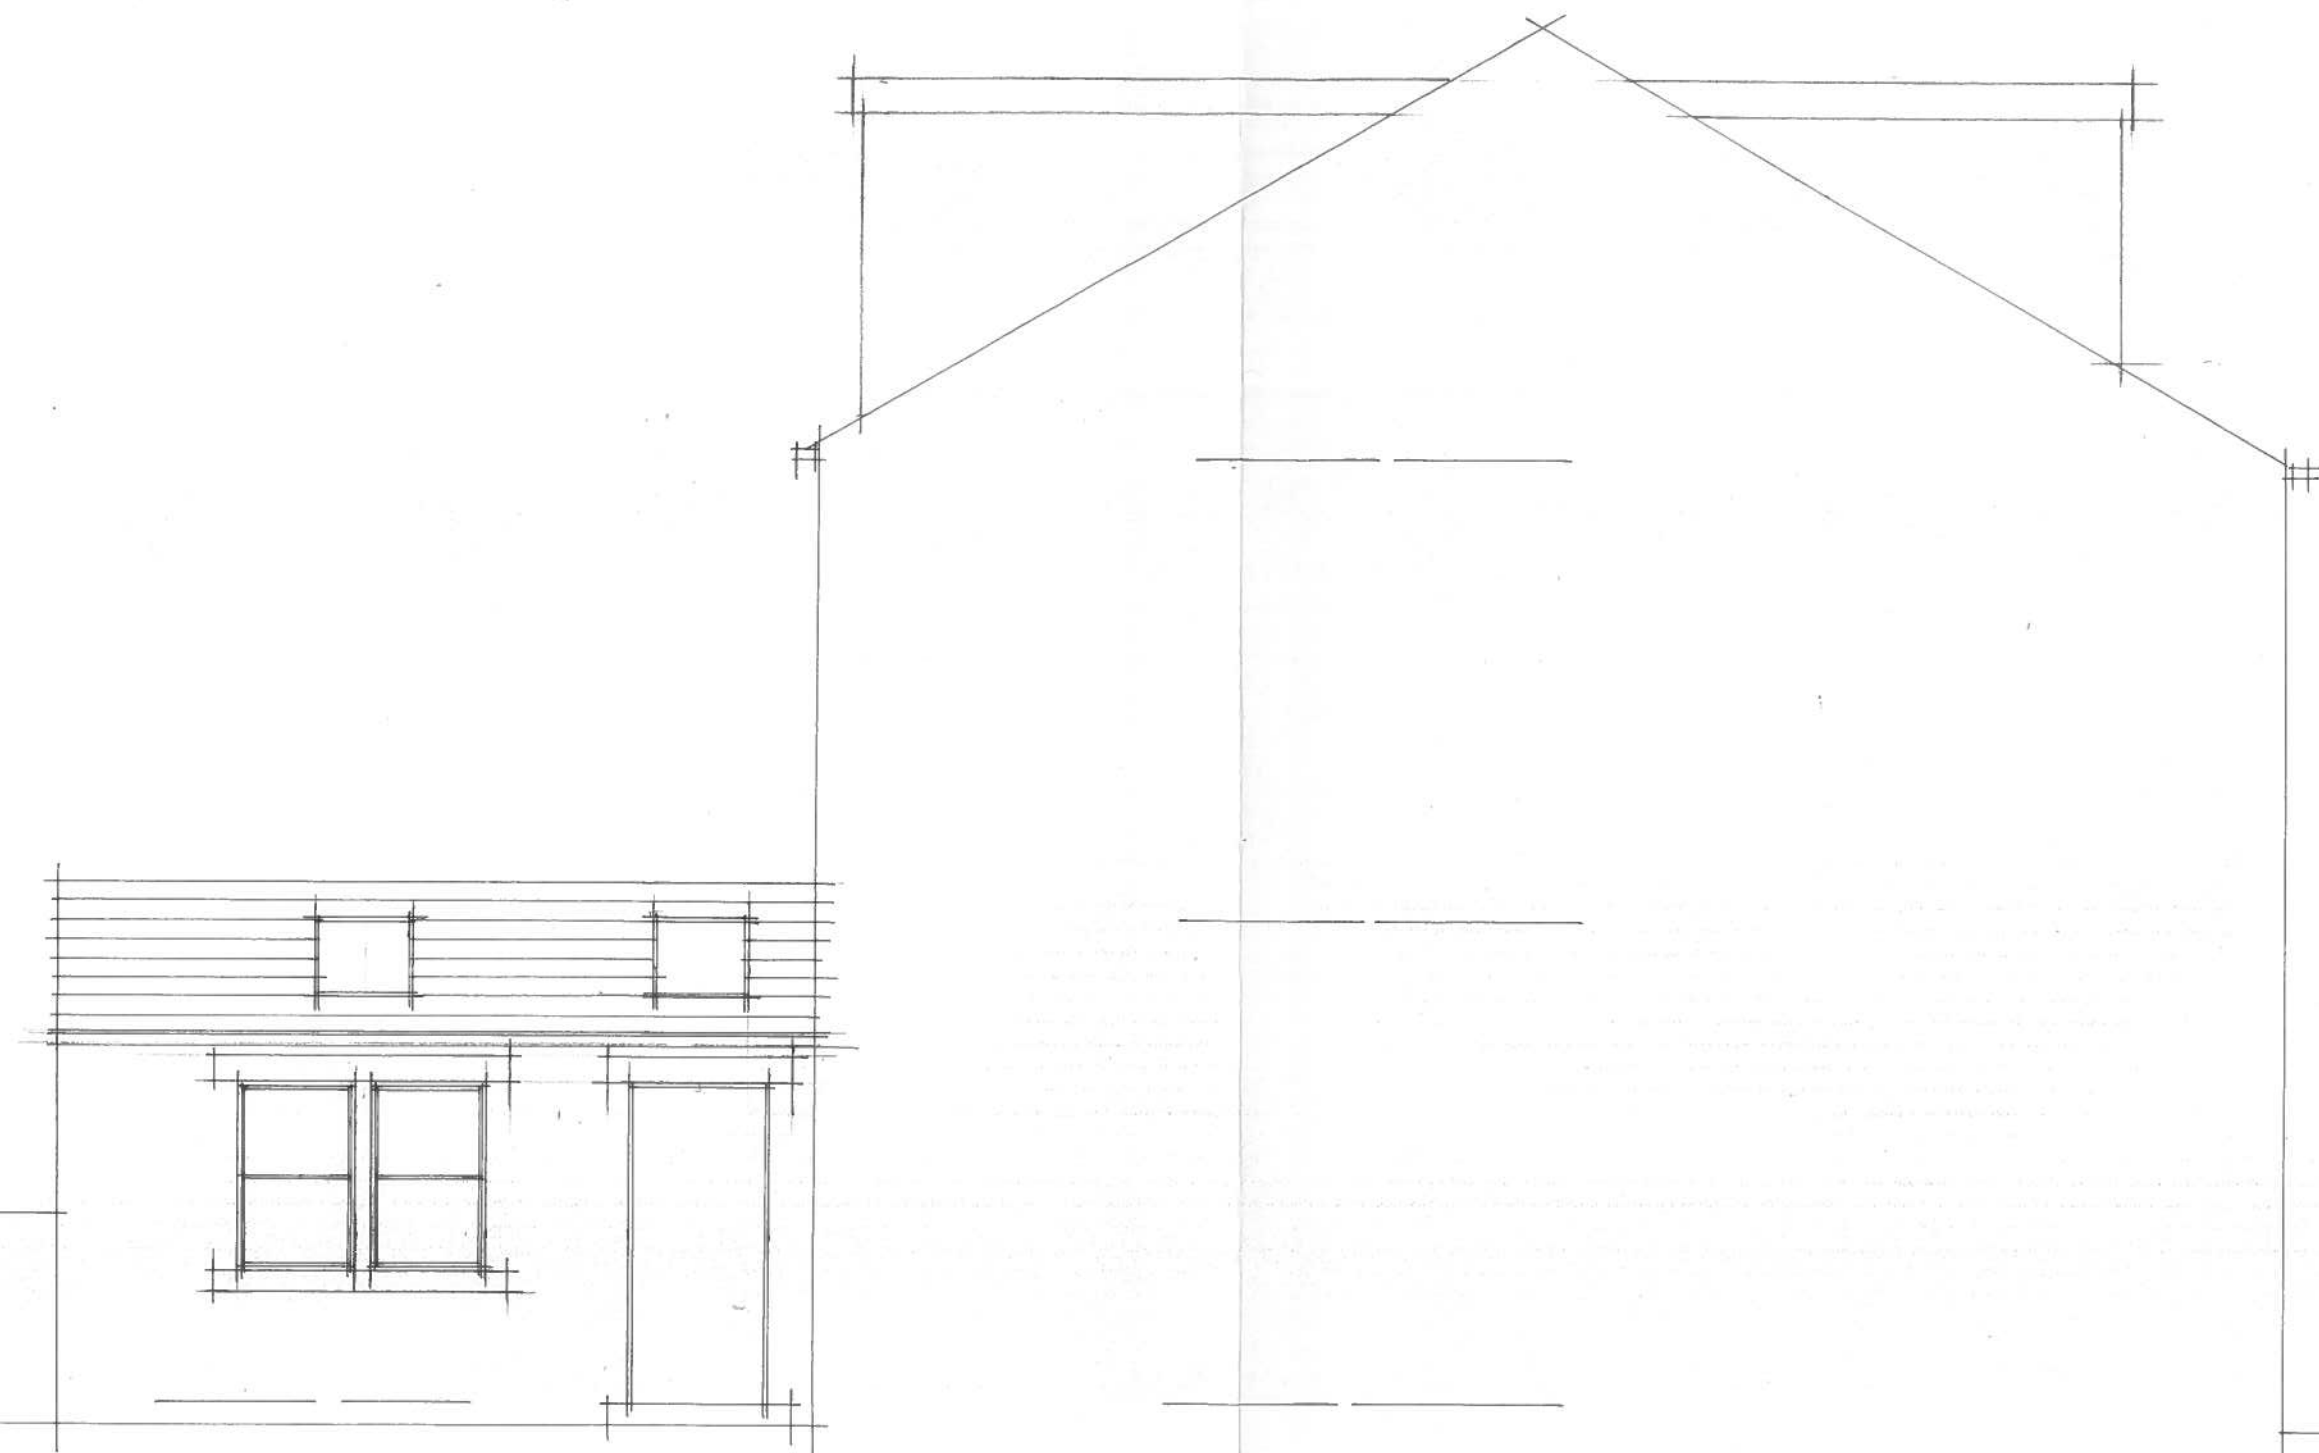

SIDE ELEVATION

99 THORNTON LODGE ROAD
THORNTON LODGE HUDDERSFIELD

DRG NO 1941 · 9

SCALE 1 · 50