




TO FRONT

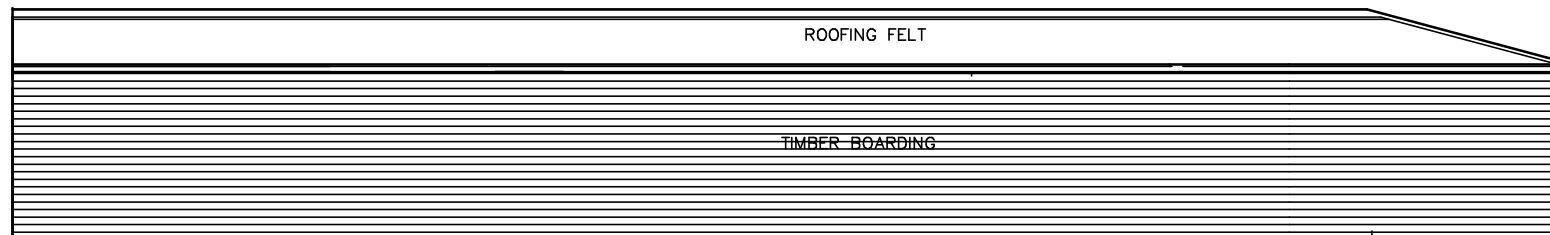

TO REAR

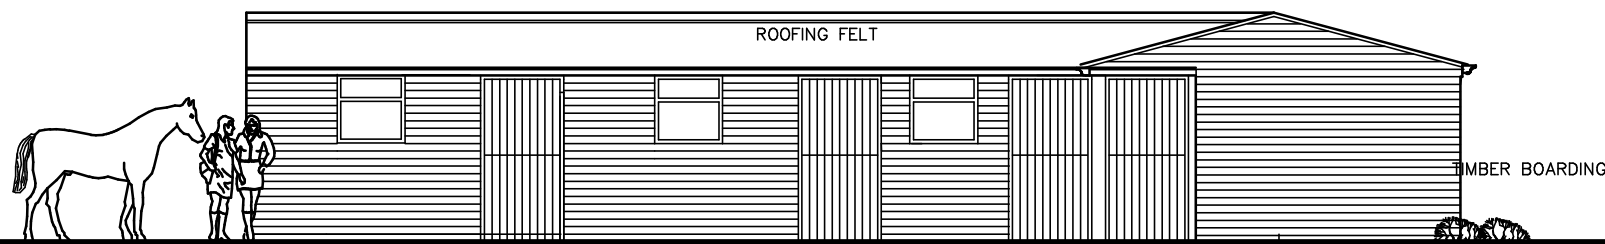

TO FRONT

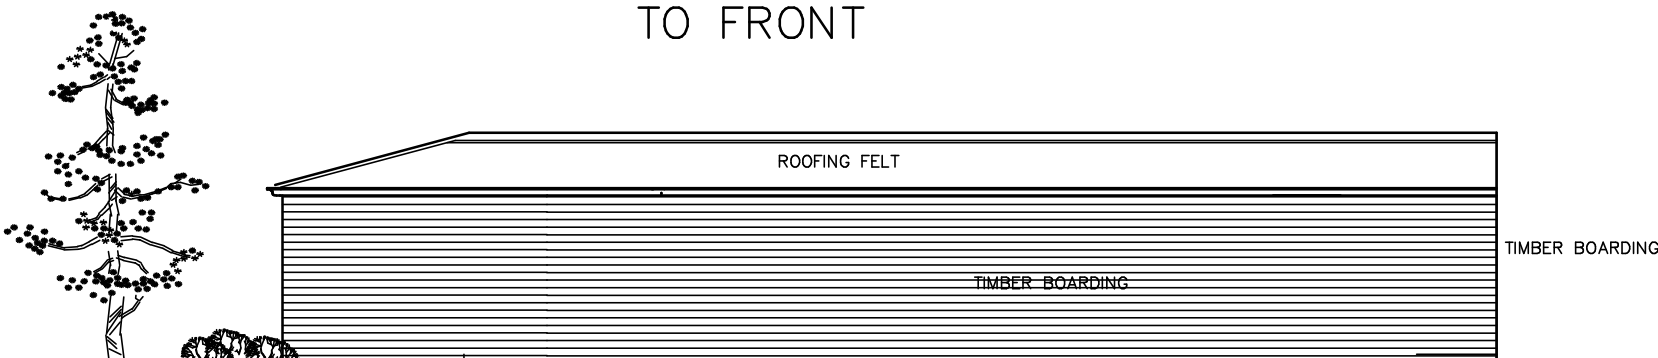

TO REAR

MALLAIEU ARCHITECTS LTD
 WREN COTTAGE, STRINGER HOUSE LANE,
 EMLEY. HUDDERSFIELD. HD8 9SU.
 01924 848334
 07971 041016

JOB TITLE
 MR M HIRST
 25 BARNSELY ROAD
 FLOCKTON
 HUDDERSFIELD

PROPOSED STABLES AND MENAGE

DRAWING STABLES ELEVATIONS.	NUMBER 3188/5
--------------------------------	------------------

SCALE 1:100	DATE OCTOBER 22019
----------------	-----------------------