


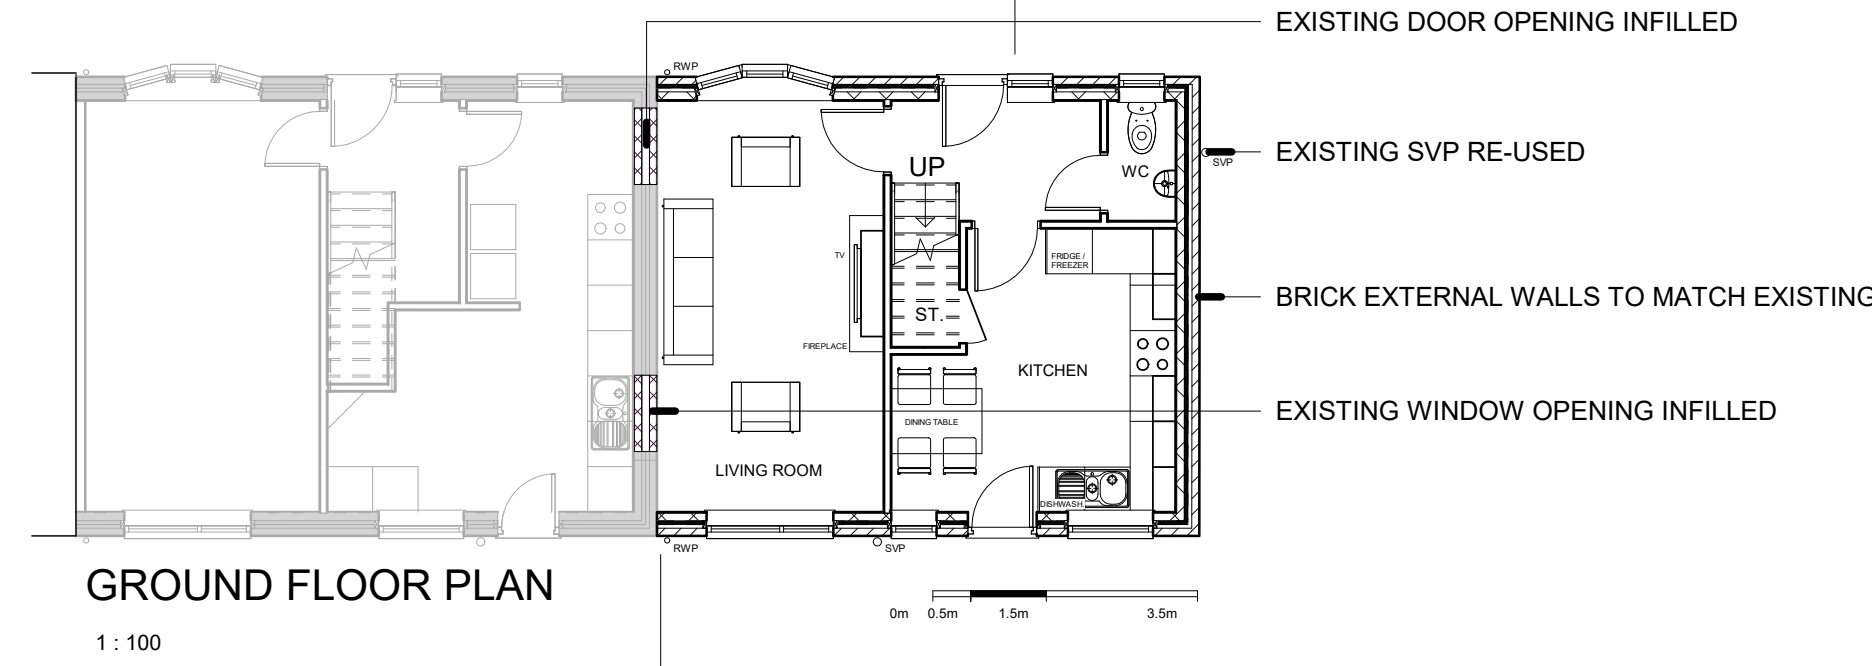
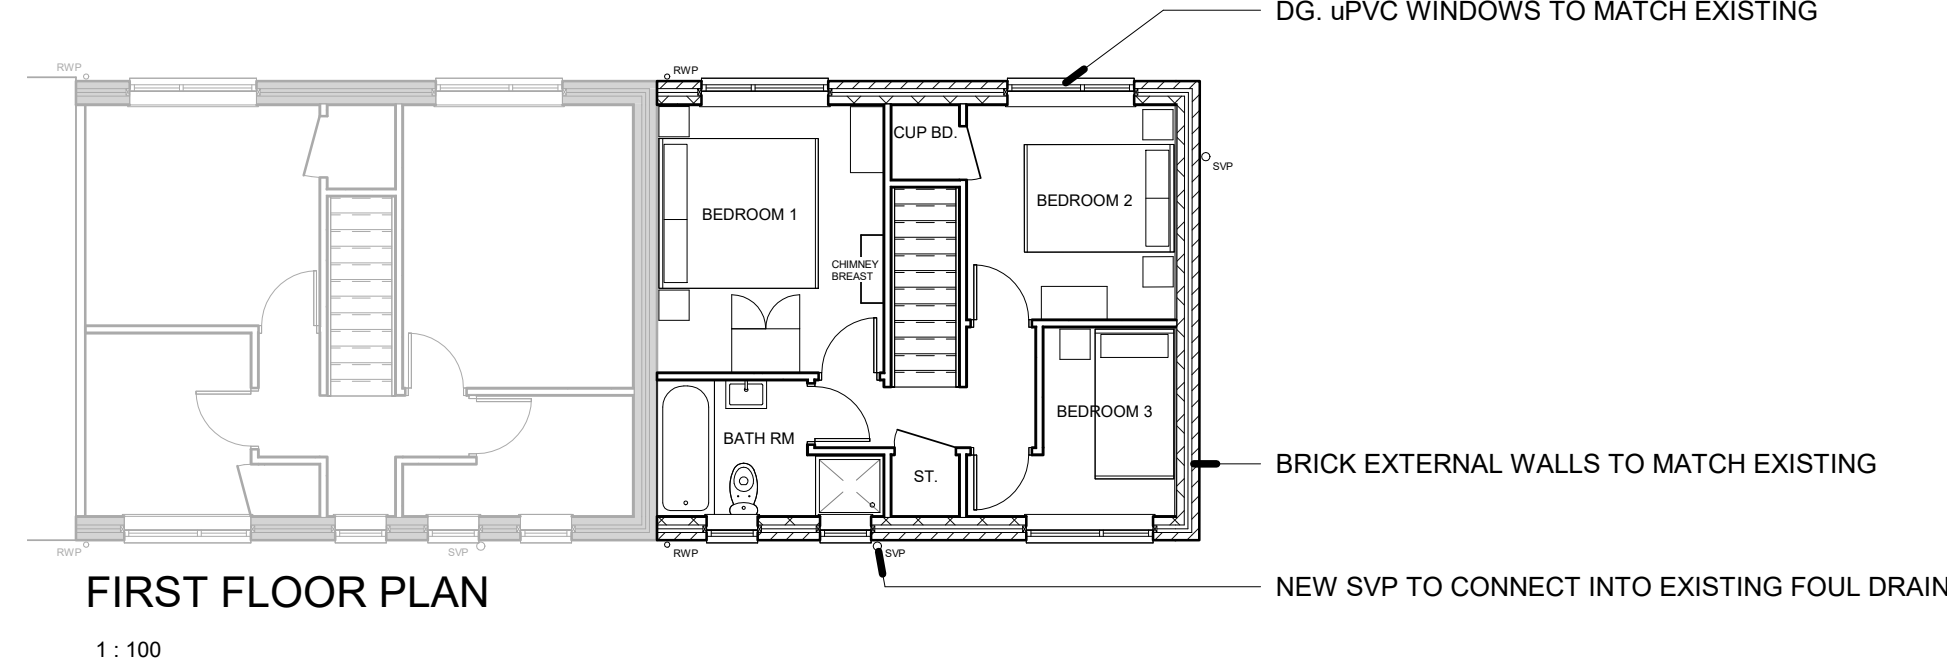
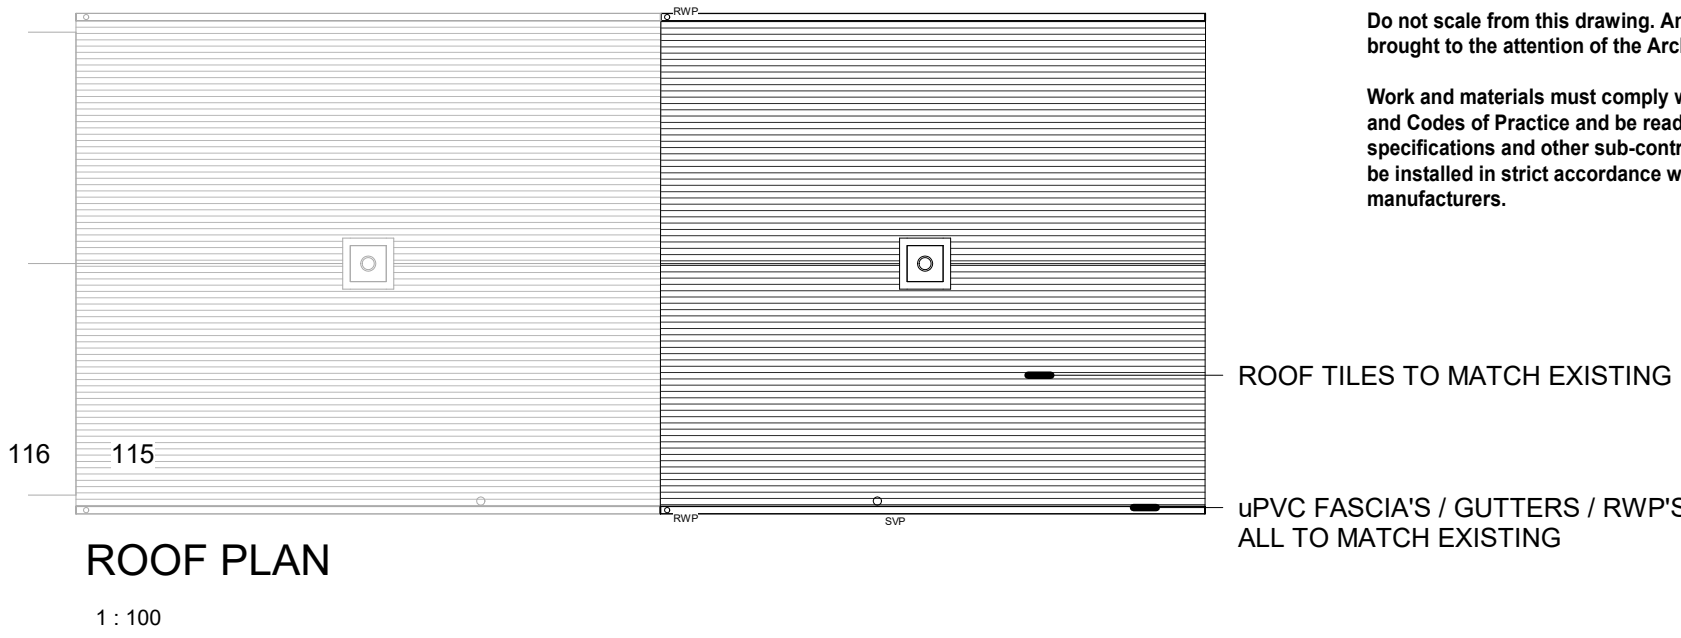


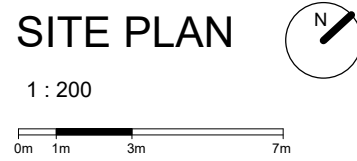

3D VIEW FROM NORTH WEST

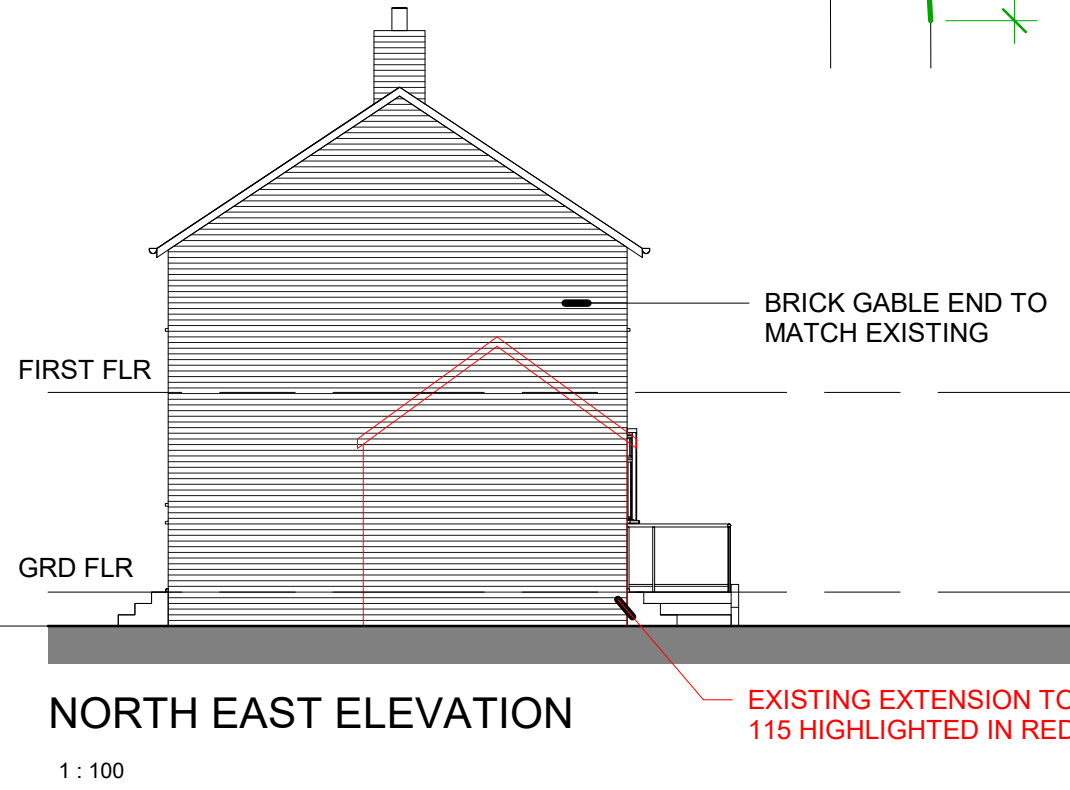

3D VIEW FROM SOUTH EAST

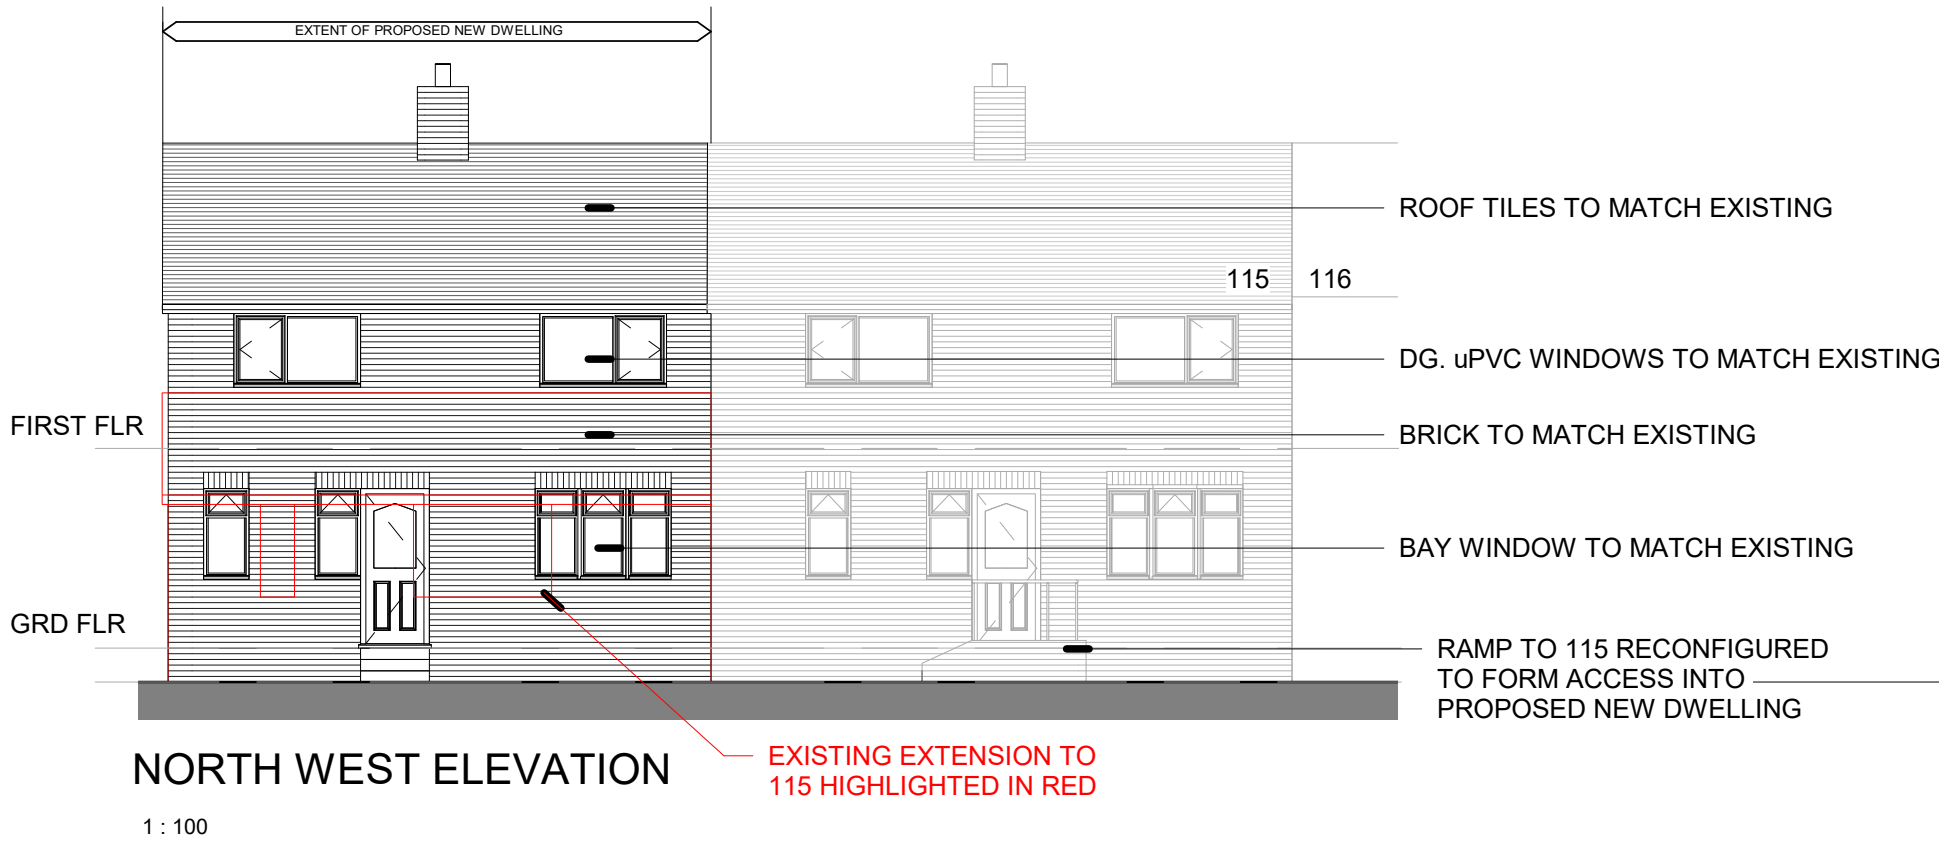

Notes:
This drawing is copyright protected, reproduction in any form is forbidden unless permission is obtained in writing from author.
Do not scale from this drawing. Any discrepancies on site should be brought to the attention of the Architect immediately.
Work and materials must comply with the current Building Regulations and Codes of Practice and be read in conjunction with building specifications and other sub-contractors information. All materials are to be installed in strict accordance with the recommendations of the manufacturers.

B	PARKING & BIN ST. RECONFIGURED	BC	17.12.19
A	PARKING RECONFIGURED, BIN ST'S ADDED	BC	16.12.19

Rev	Description	By	Date
-----	-------------	----	------

Project Title

115 NORTHWAY, MIRFIELD

Drawing Title

PROPOSED

Scale	Size	Date
As indicated	A1	OCT '19

Status	Revision
PLANNING	B