


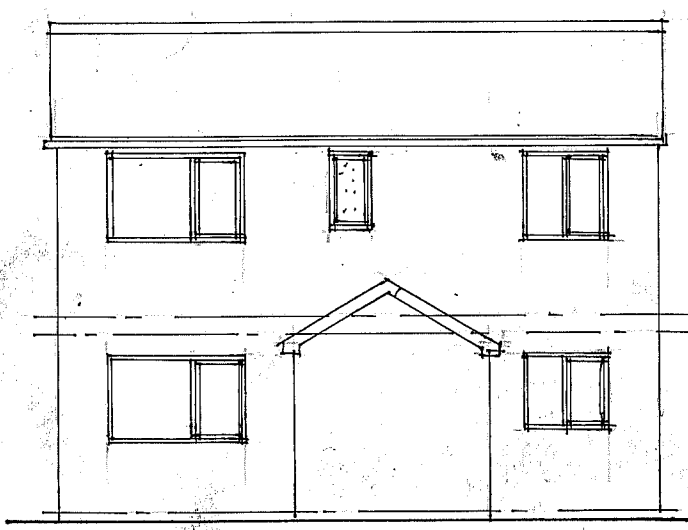
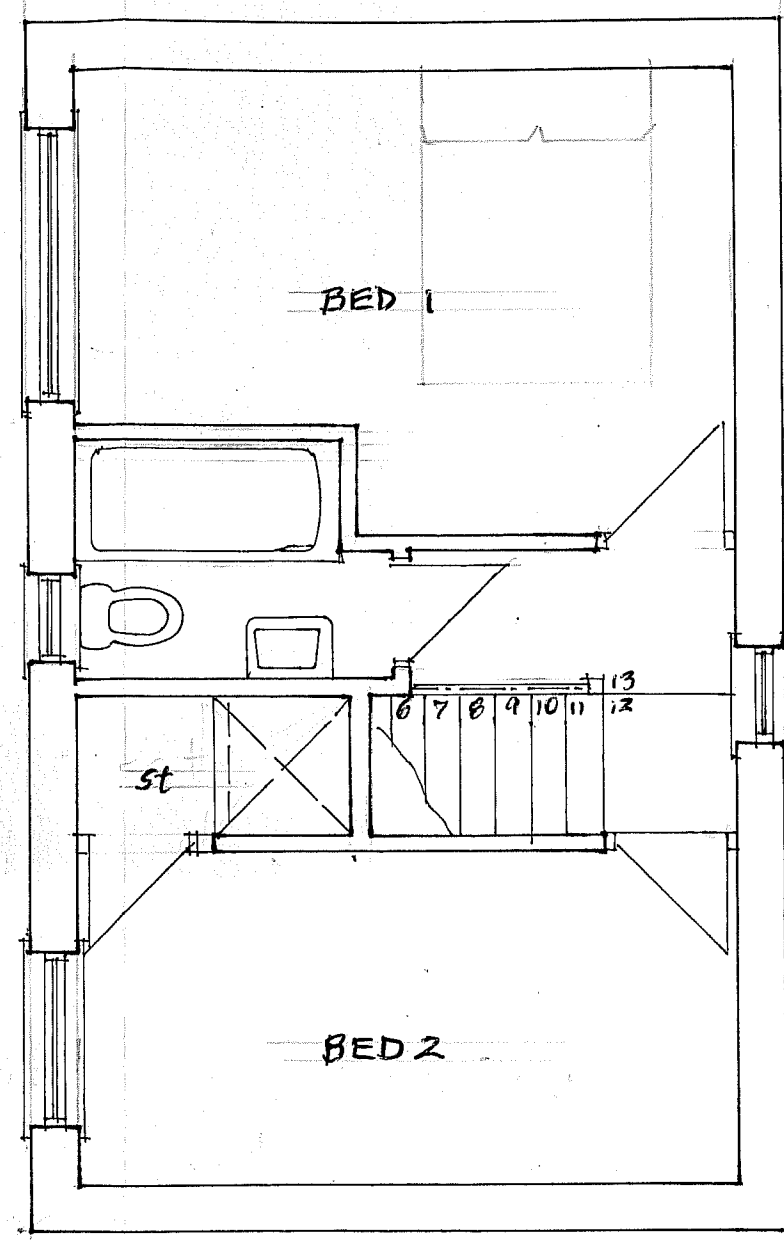


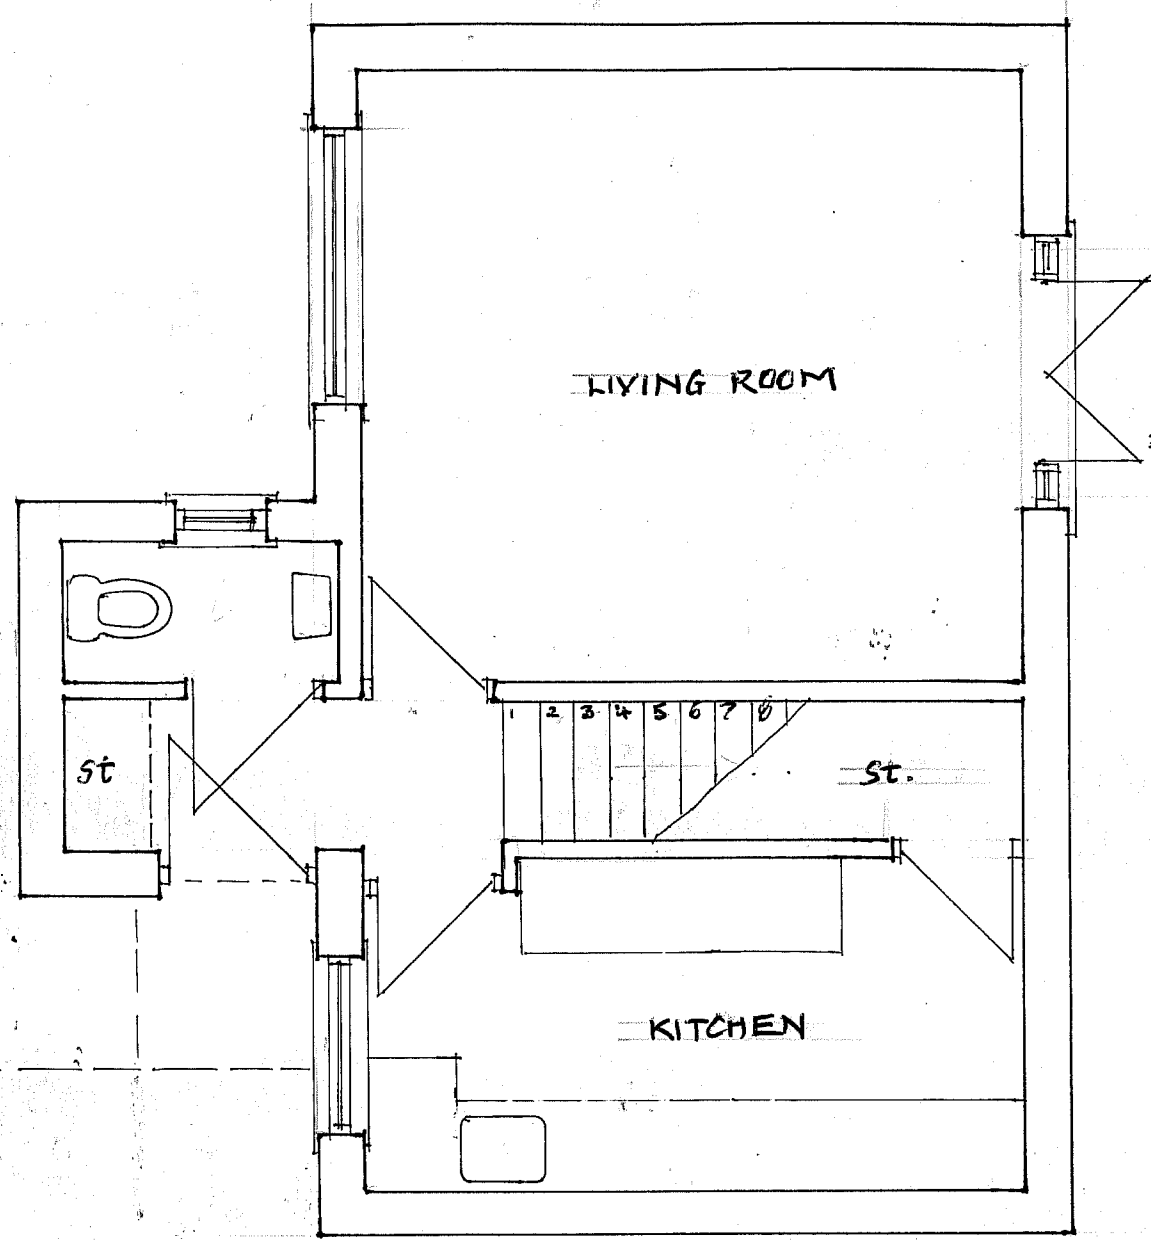

N.W. ELEVATION

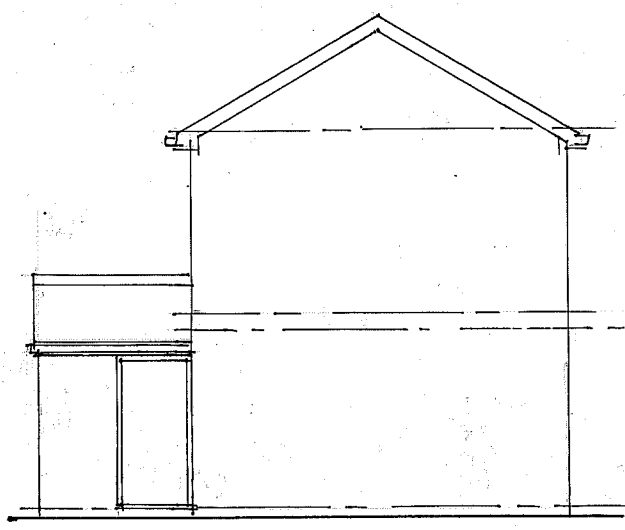

S.W. ELEVATION

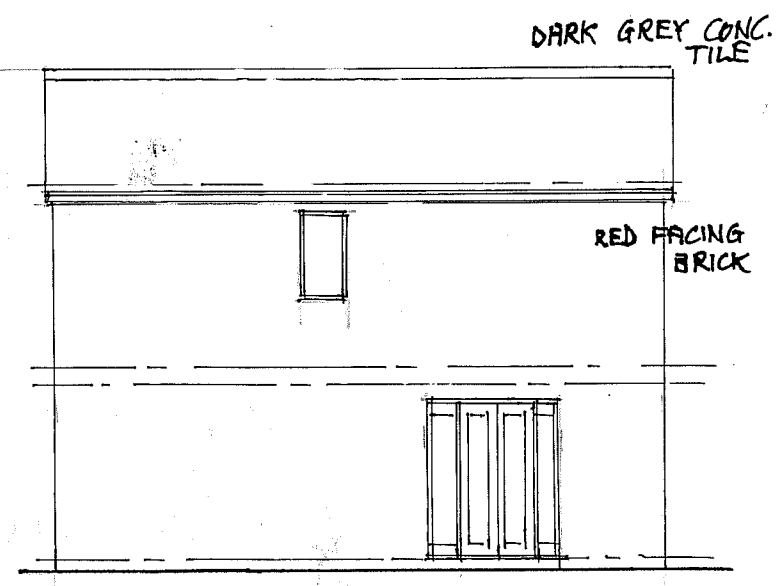

S.E. ELEVATION

A	
Date	Revisions
 J.A. OLDROYD & SONS LTD THE BARN, 3 PRIMROSE LANE HIGHTOWN, LIVERSEEDGE WEST YORKSHIRE, WF15 6NS TEL : 01274 865127 email: mr.oldroyd@yahoo.co.uk	
Client MR OLDROYD	
Address APRIL COURT, OFF HUDDERSFIELD ROAD LIVERSEEDGE,	
Drawing Title AMENDED HOUSE TYPE	
scale 1:100 1:50	
date MARCH '20	drawn by
Drg No 19/87/(ii)	Rev