





Ground Floor Plan as Existing

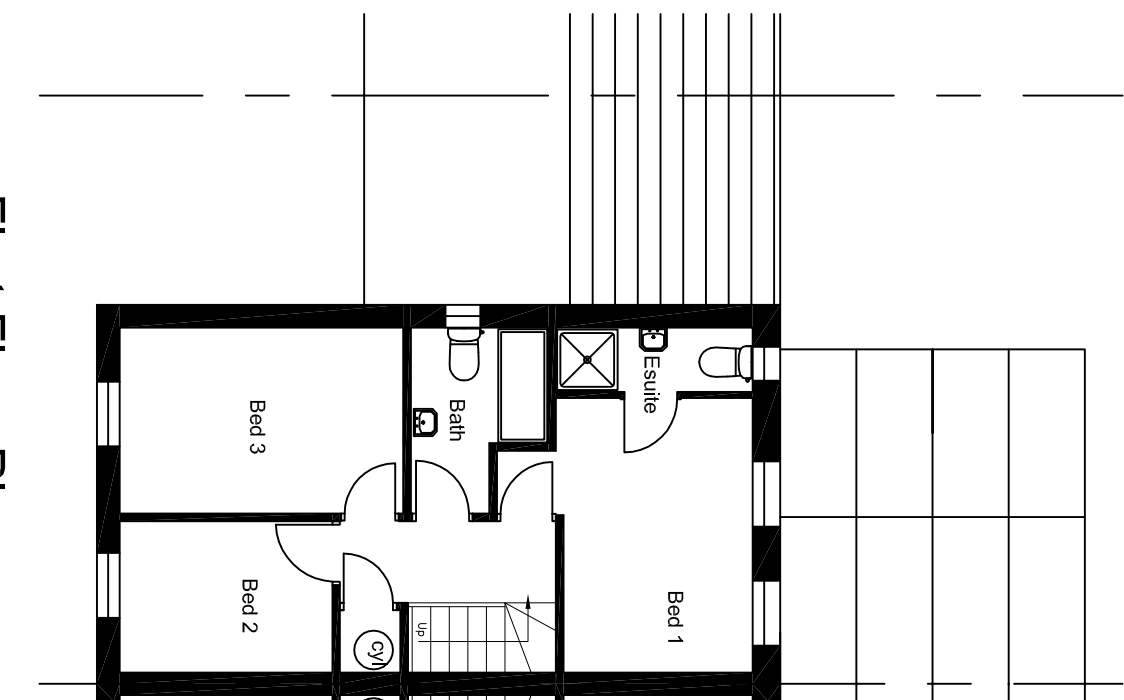


First Floor Plan


as Existing

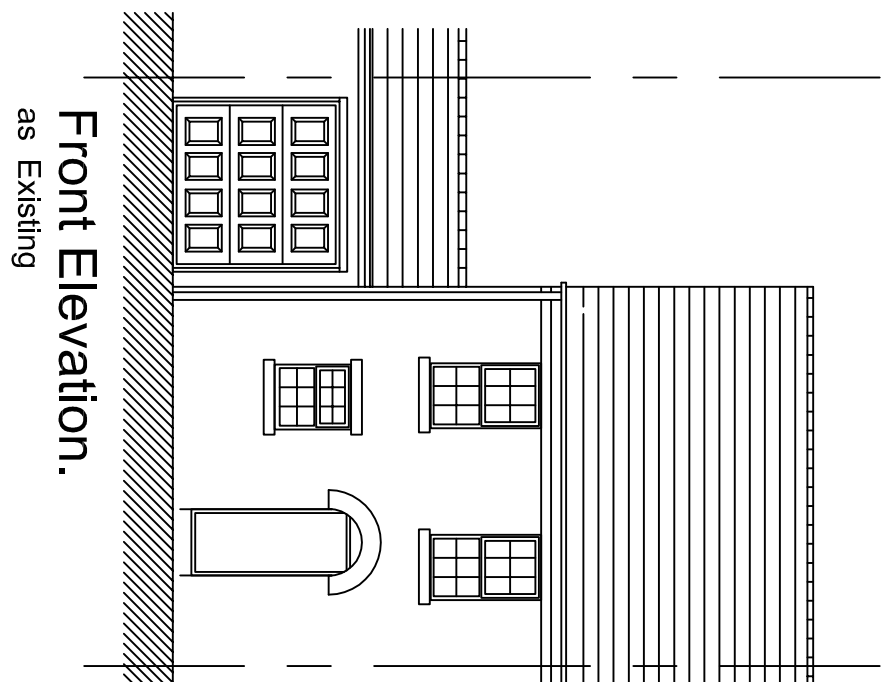


Front Elevation.
as Existing

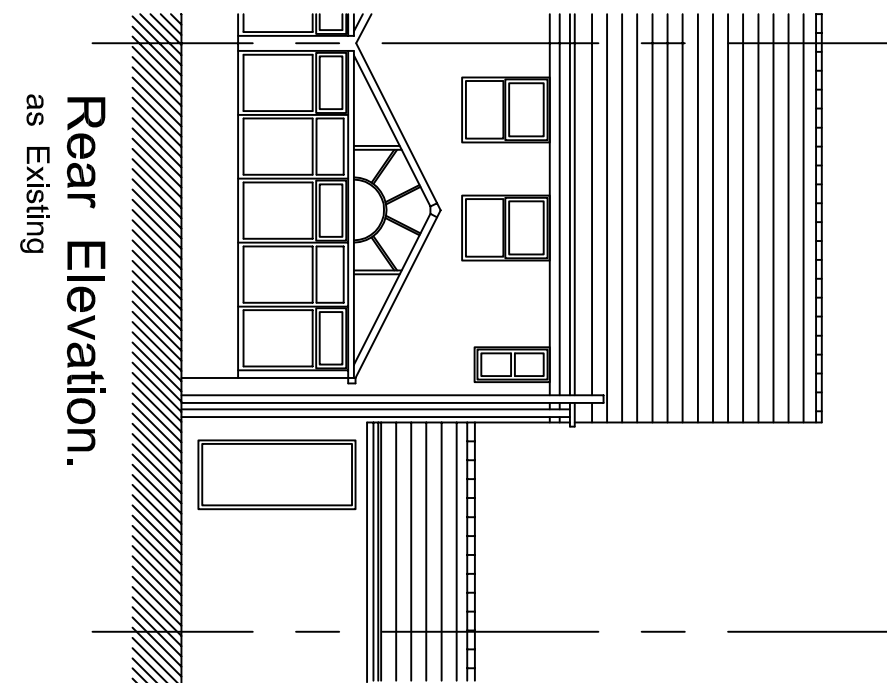


Rear Elevation.
as Existing

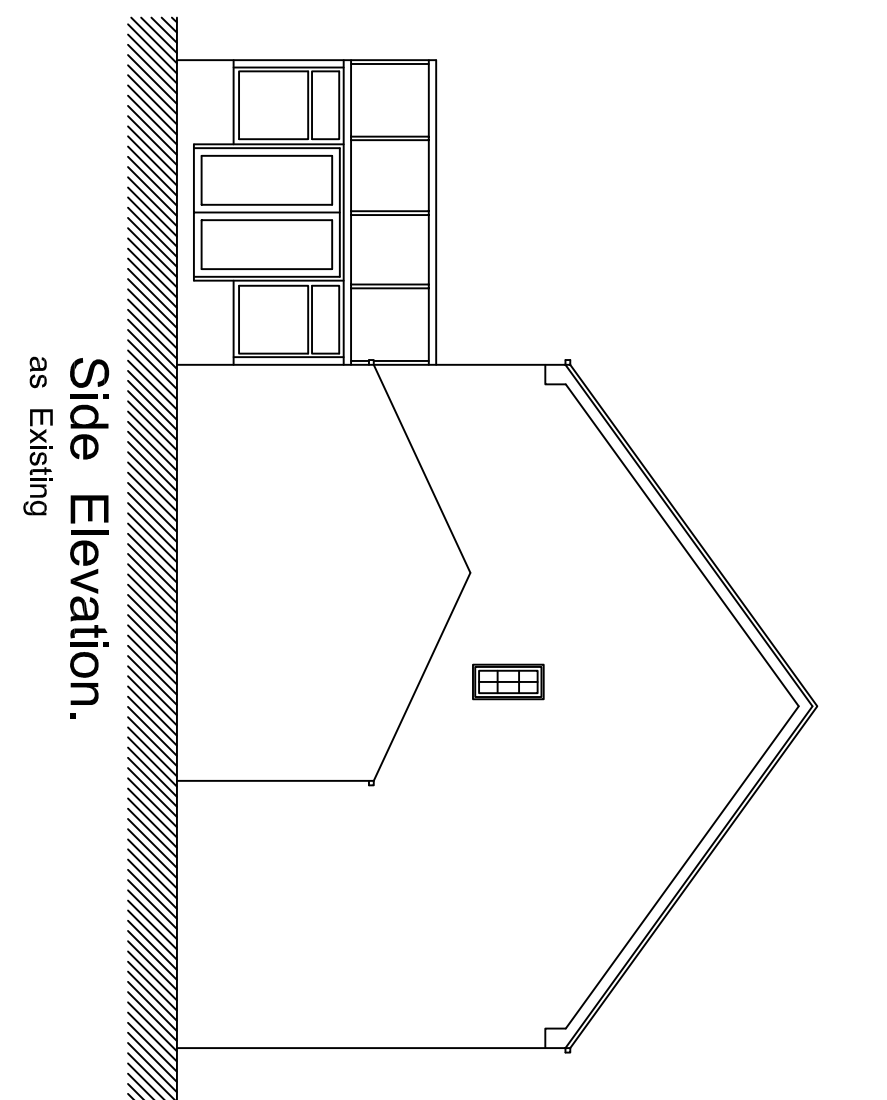


Side Elevation.
as Existing

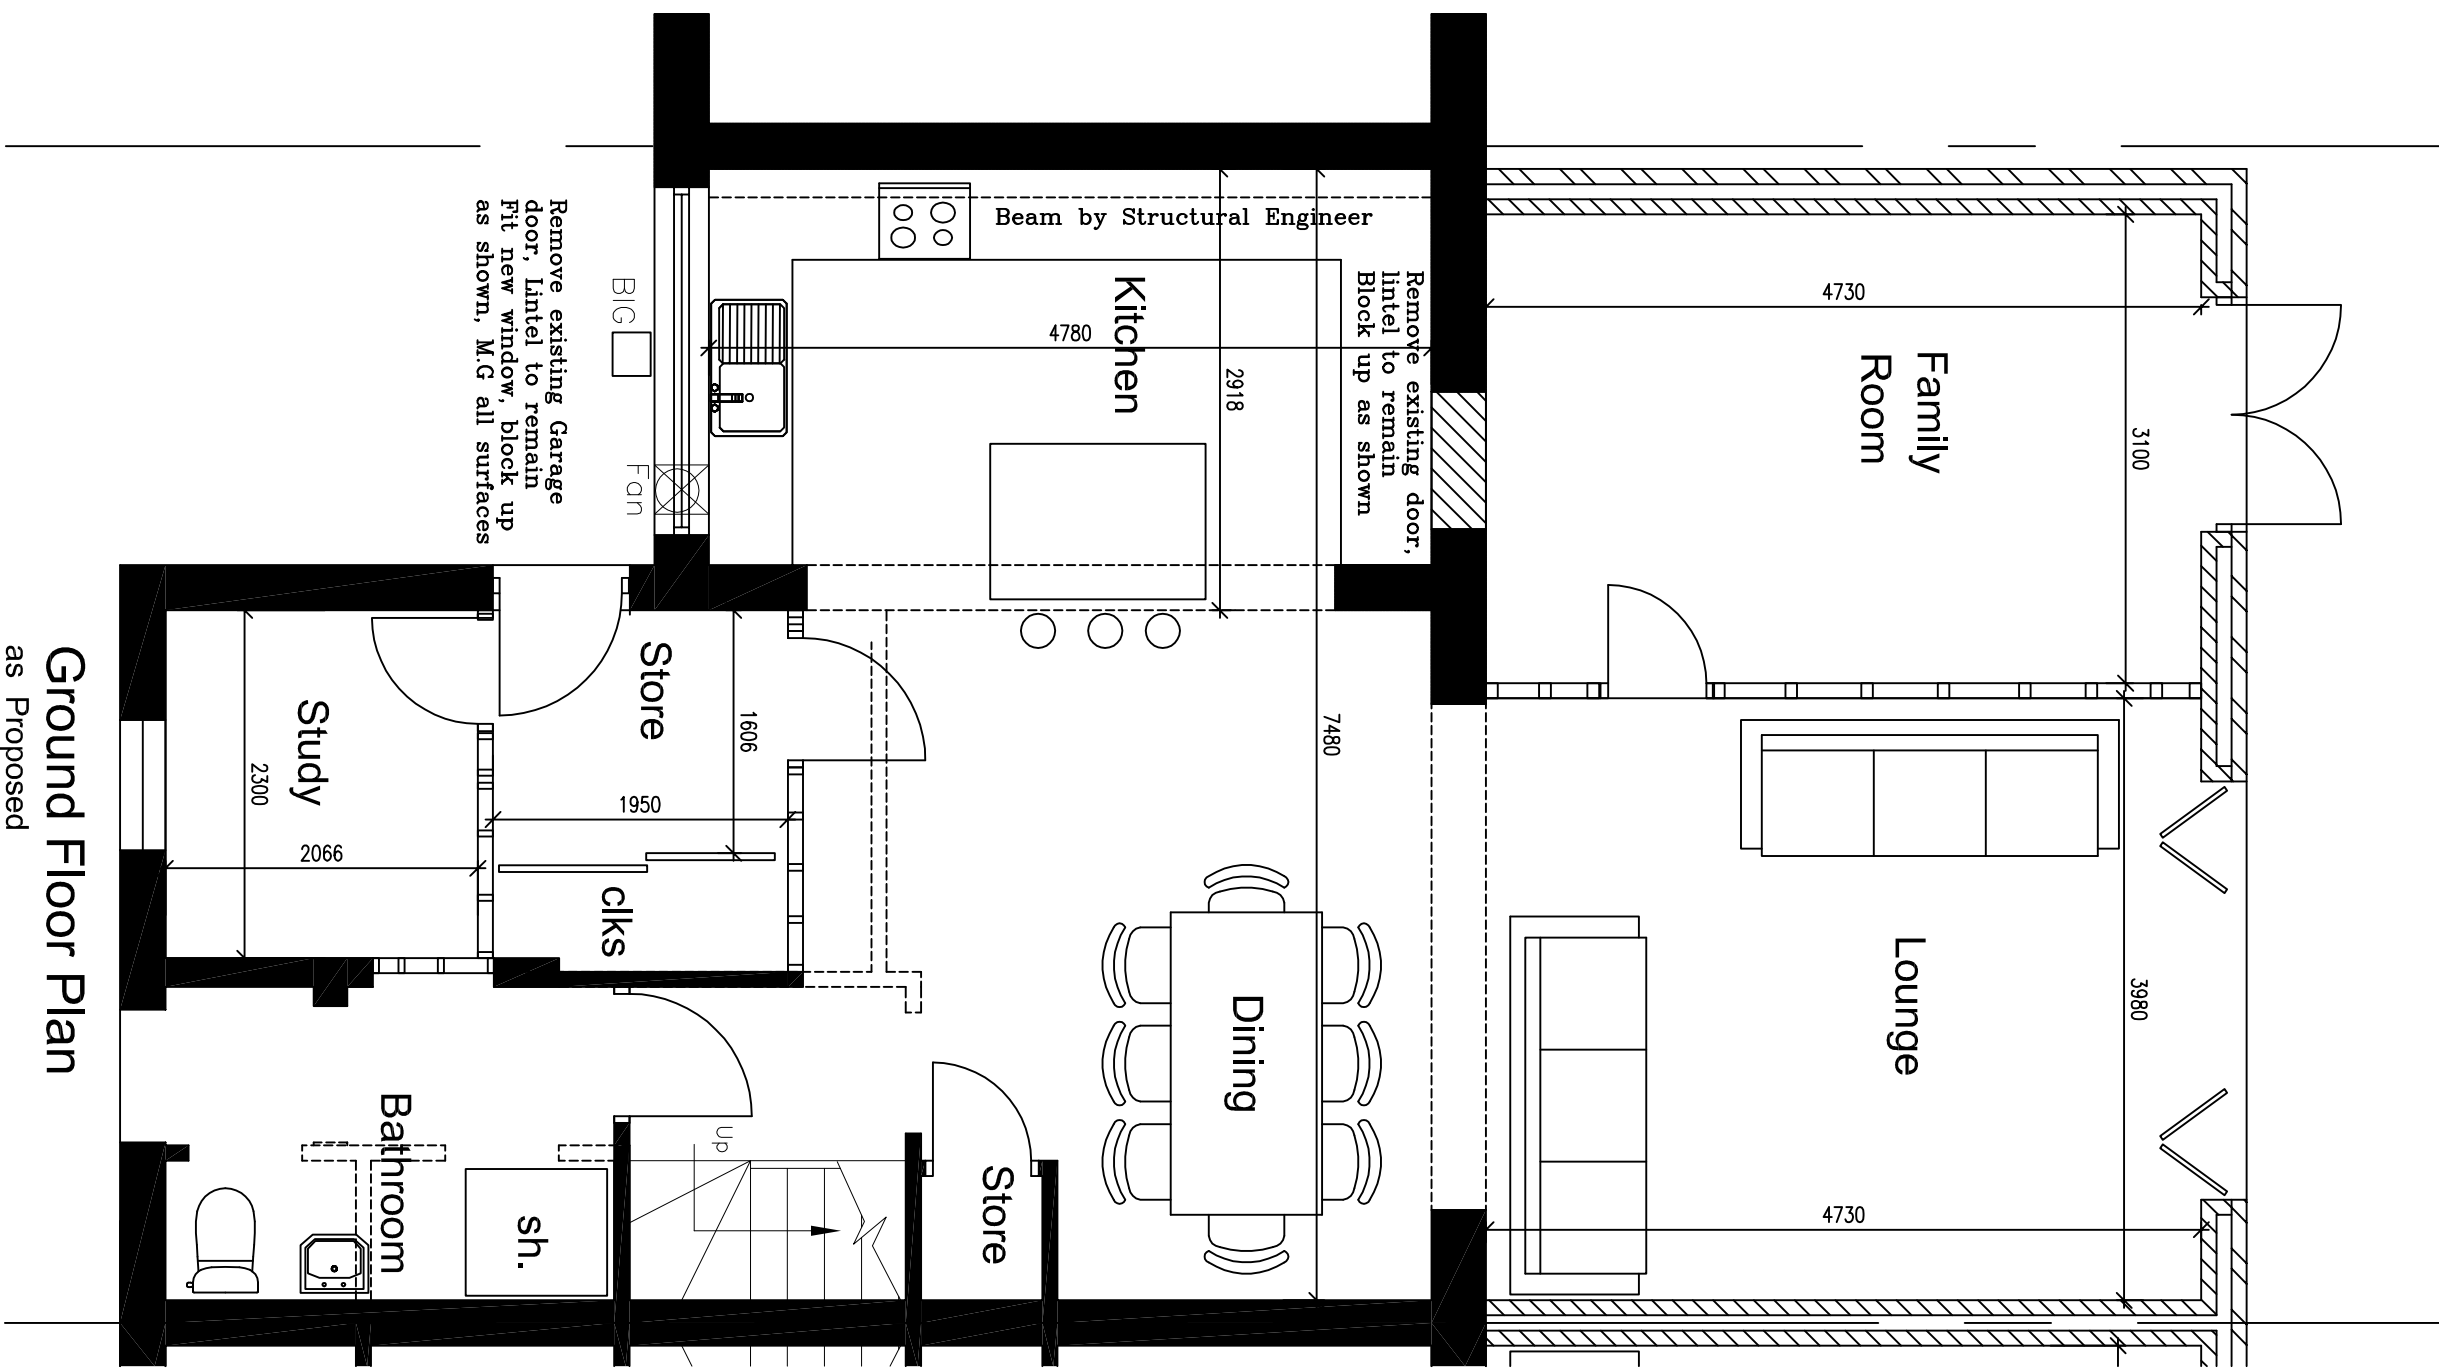


Ground Floor Plan as Proposed

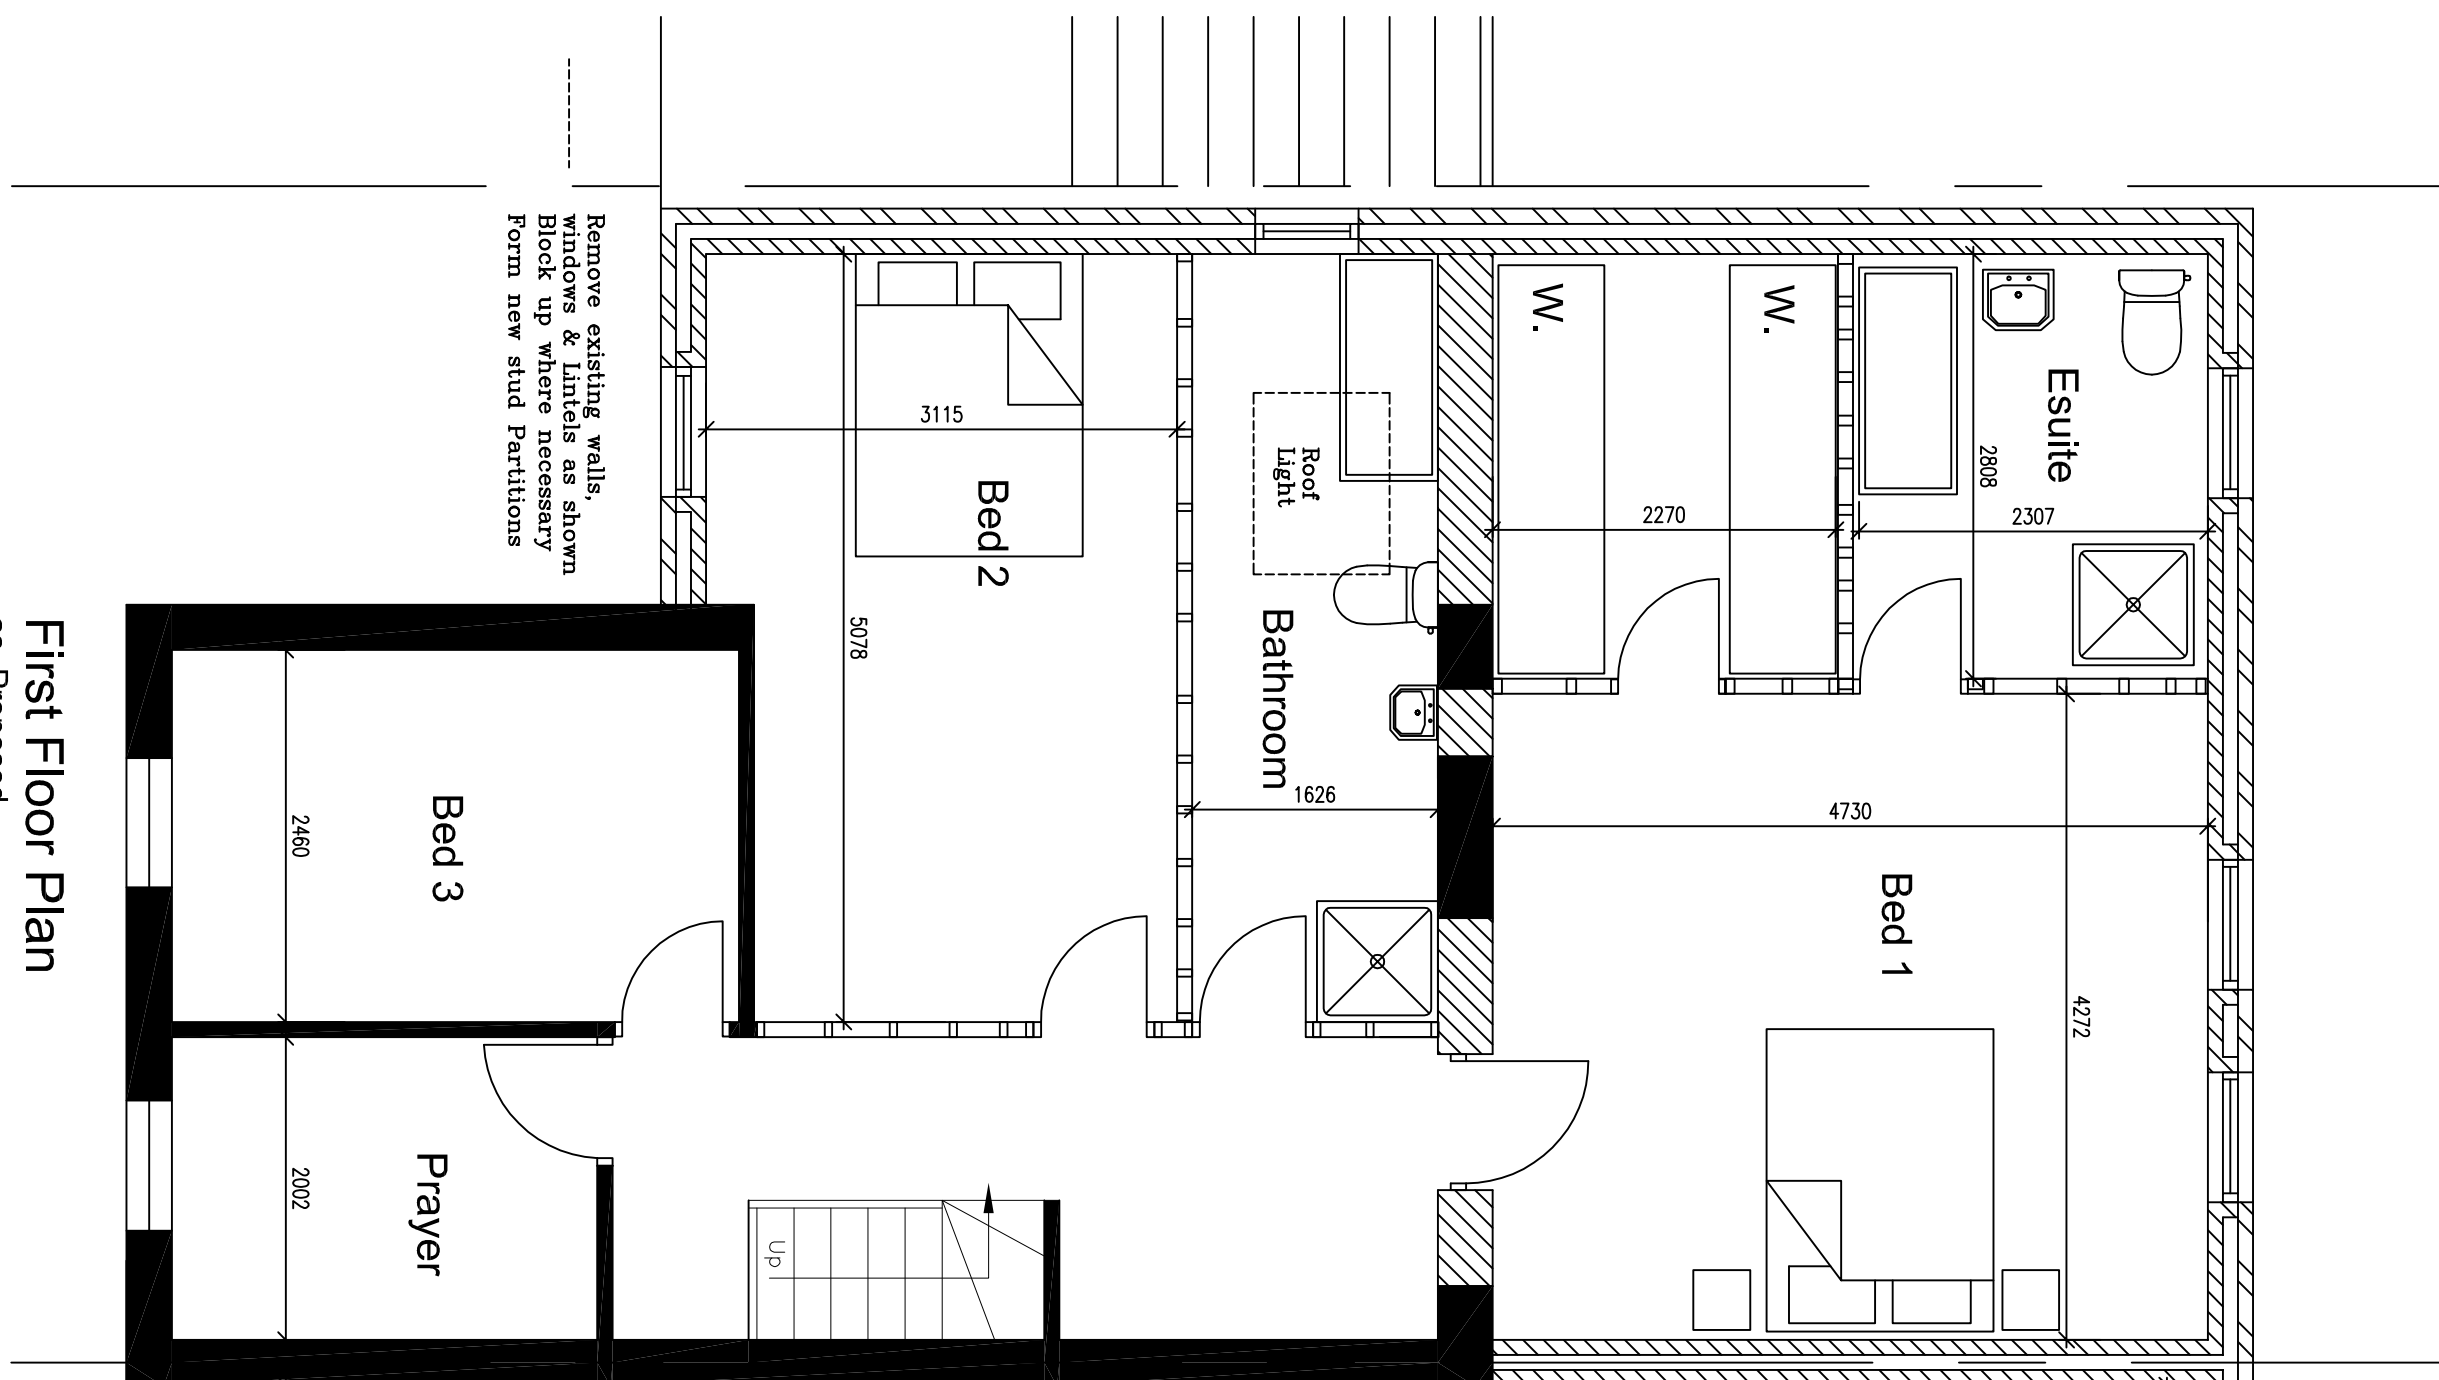


First Floor Plan as Proposed

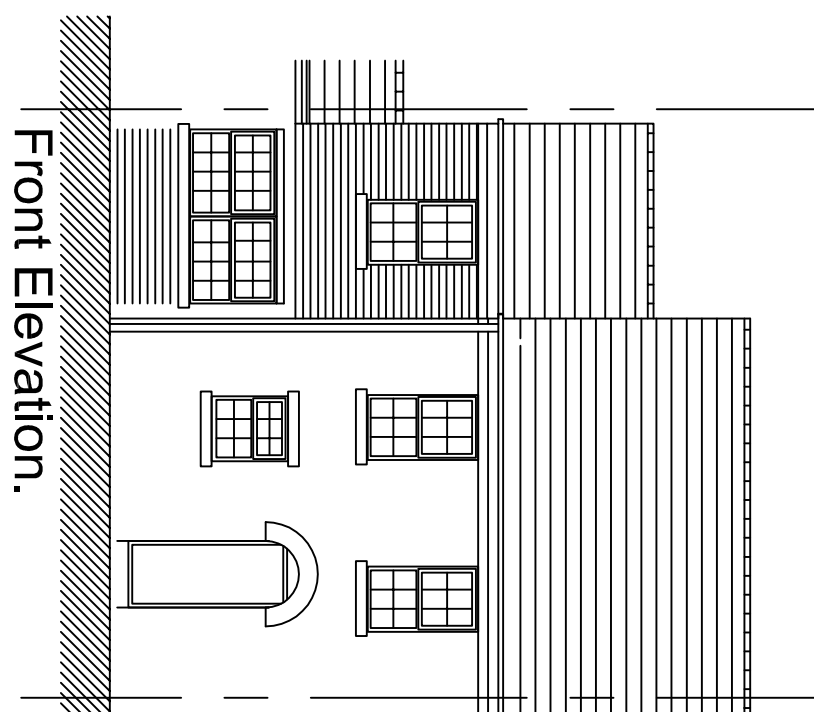

Front Elevation.

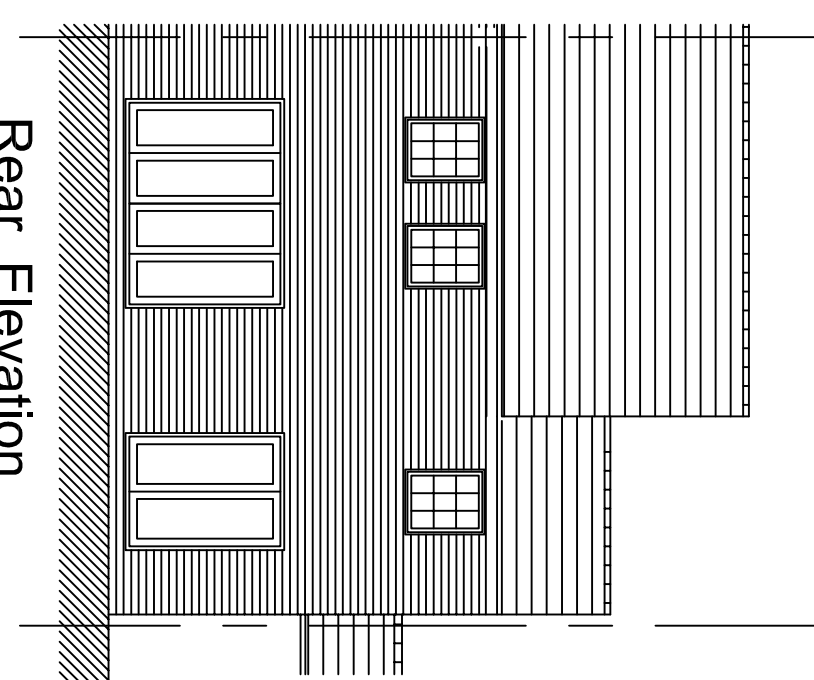

Rear Elevation.

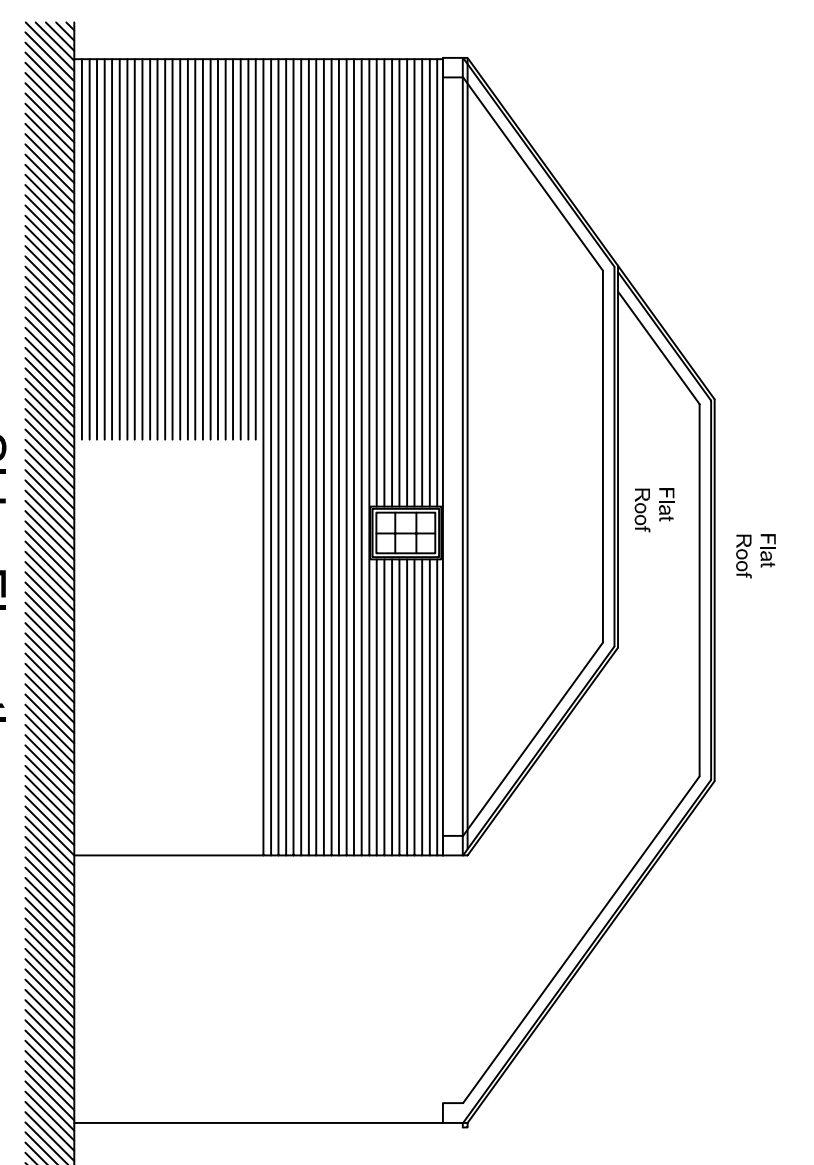

Side Elevation.
as Proposed

REVISION	DATE	DESCRIPTION
A	14/11/2019	Rooflight added to Bathroom

NOTE TO CLIENT : BRICK & BLOCK ON SECTION FOR ILLUSTRATIVE PURPOSES ONLY. DO NOT COUNT BRICKS & BLOCKS

Move to Client : These works will be subject to CDM Legislation
 Move to client : If CIL applies,
 Client must complete CIL form 6
 Client must complete CIL form 6 commencement
 notice and send to council. Then within 6 months of finishing
 client must fill in form 7 part 2 and send to council
 WARNING failure to do this may lead to CIL charges even if claimer
 exemption.

Note to CONTRACTOR

Check all dimensions prior to commencing work or ordering any materials Do not Scale On no account are any works to be undertaken outside the boundary of the site without the express permission of the holding owner

Note to CLIENT

It is your responsibility to check with the Statutory Authorities where all the services, particularly those outside the property are located, and to advise the Contractor accordingly, prior to commencing work on any works Note, this may have both cost and safety issues

APPROVAL	DATE	DRAWING	AUTHORITY	REFERENCE NO
Building Regulations Planning Approval Planning Submission				


Unit 2, The Office Campus, Paragon Business Park, Red Hall Court,

WAKCILLI, M. - 70

Proposed 2 Storey Extension to Rear 01924 380873

Date 11/10/20

& Block Plan

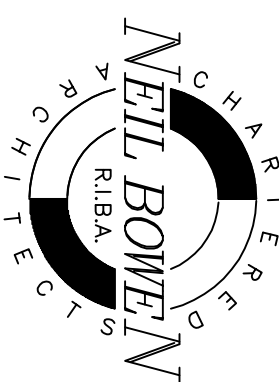

F	2179A	Scale
R	A	1:50 1:100 1:500
	1	