
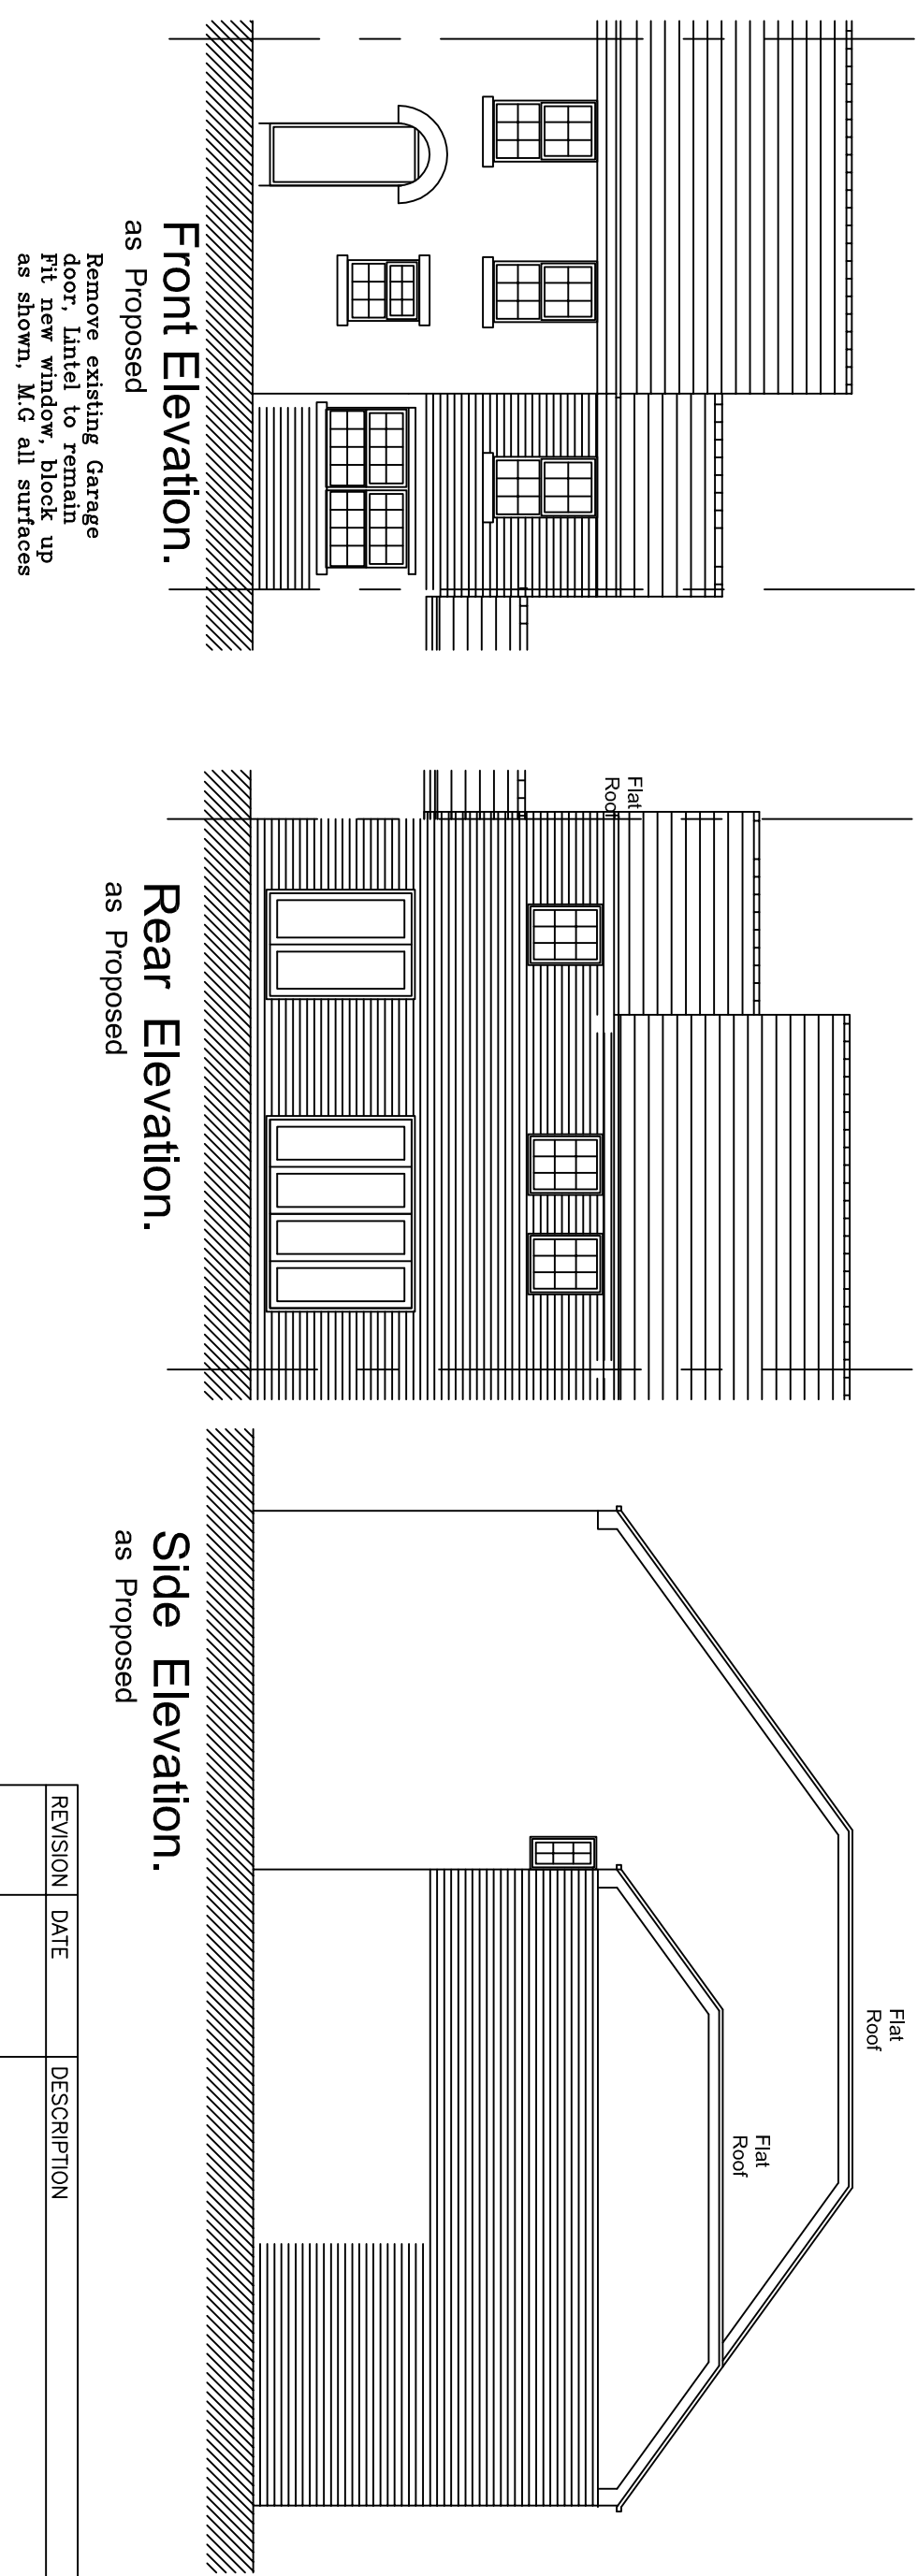
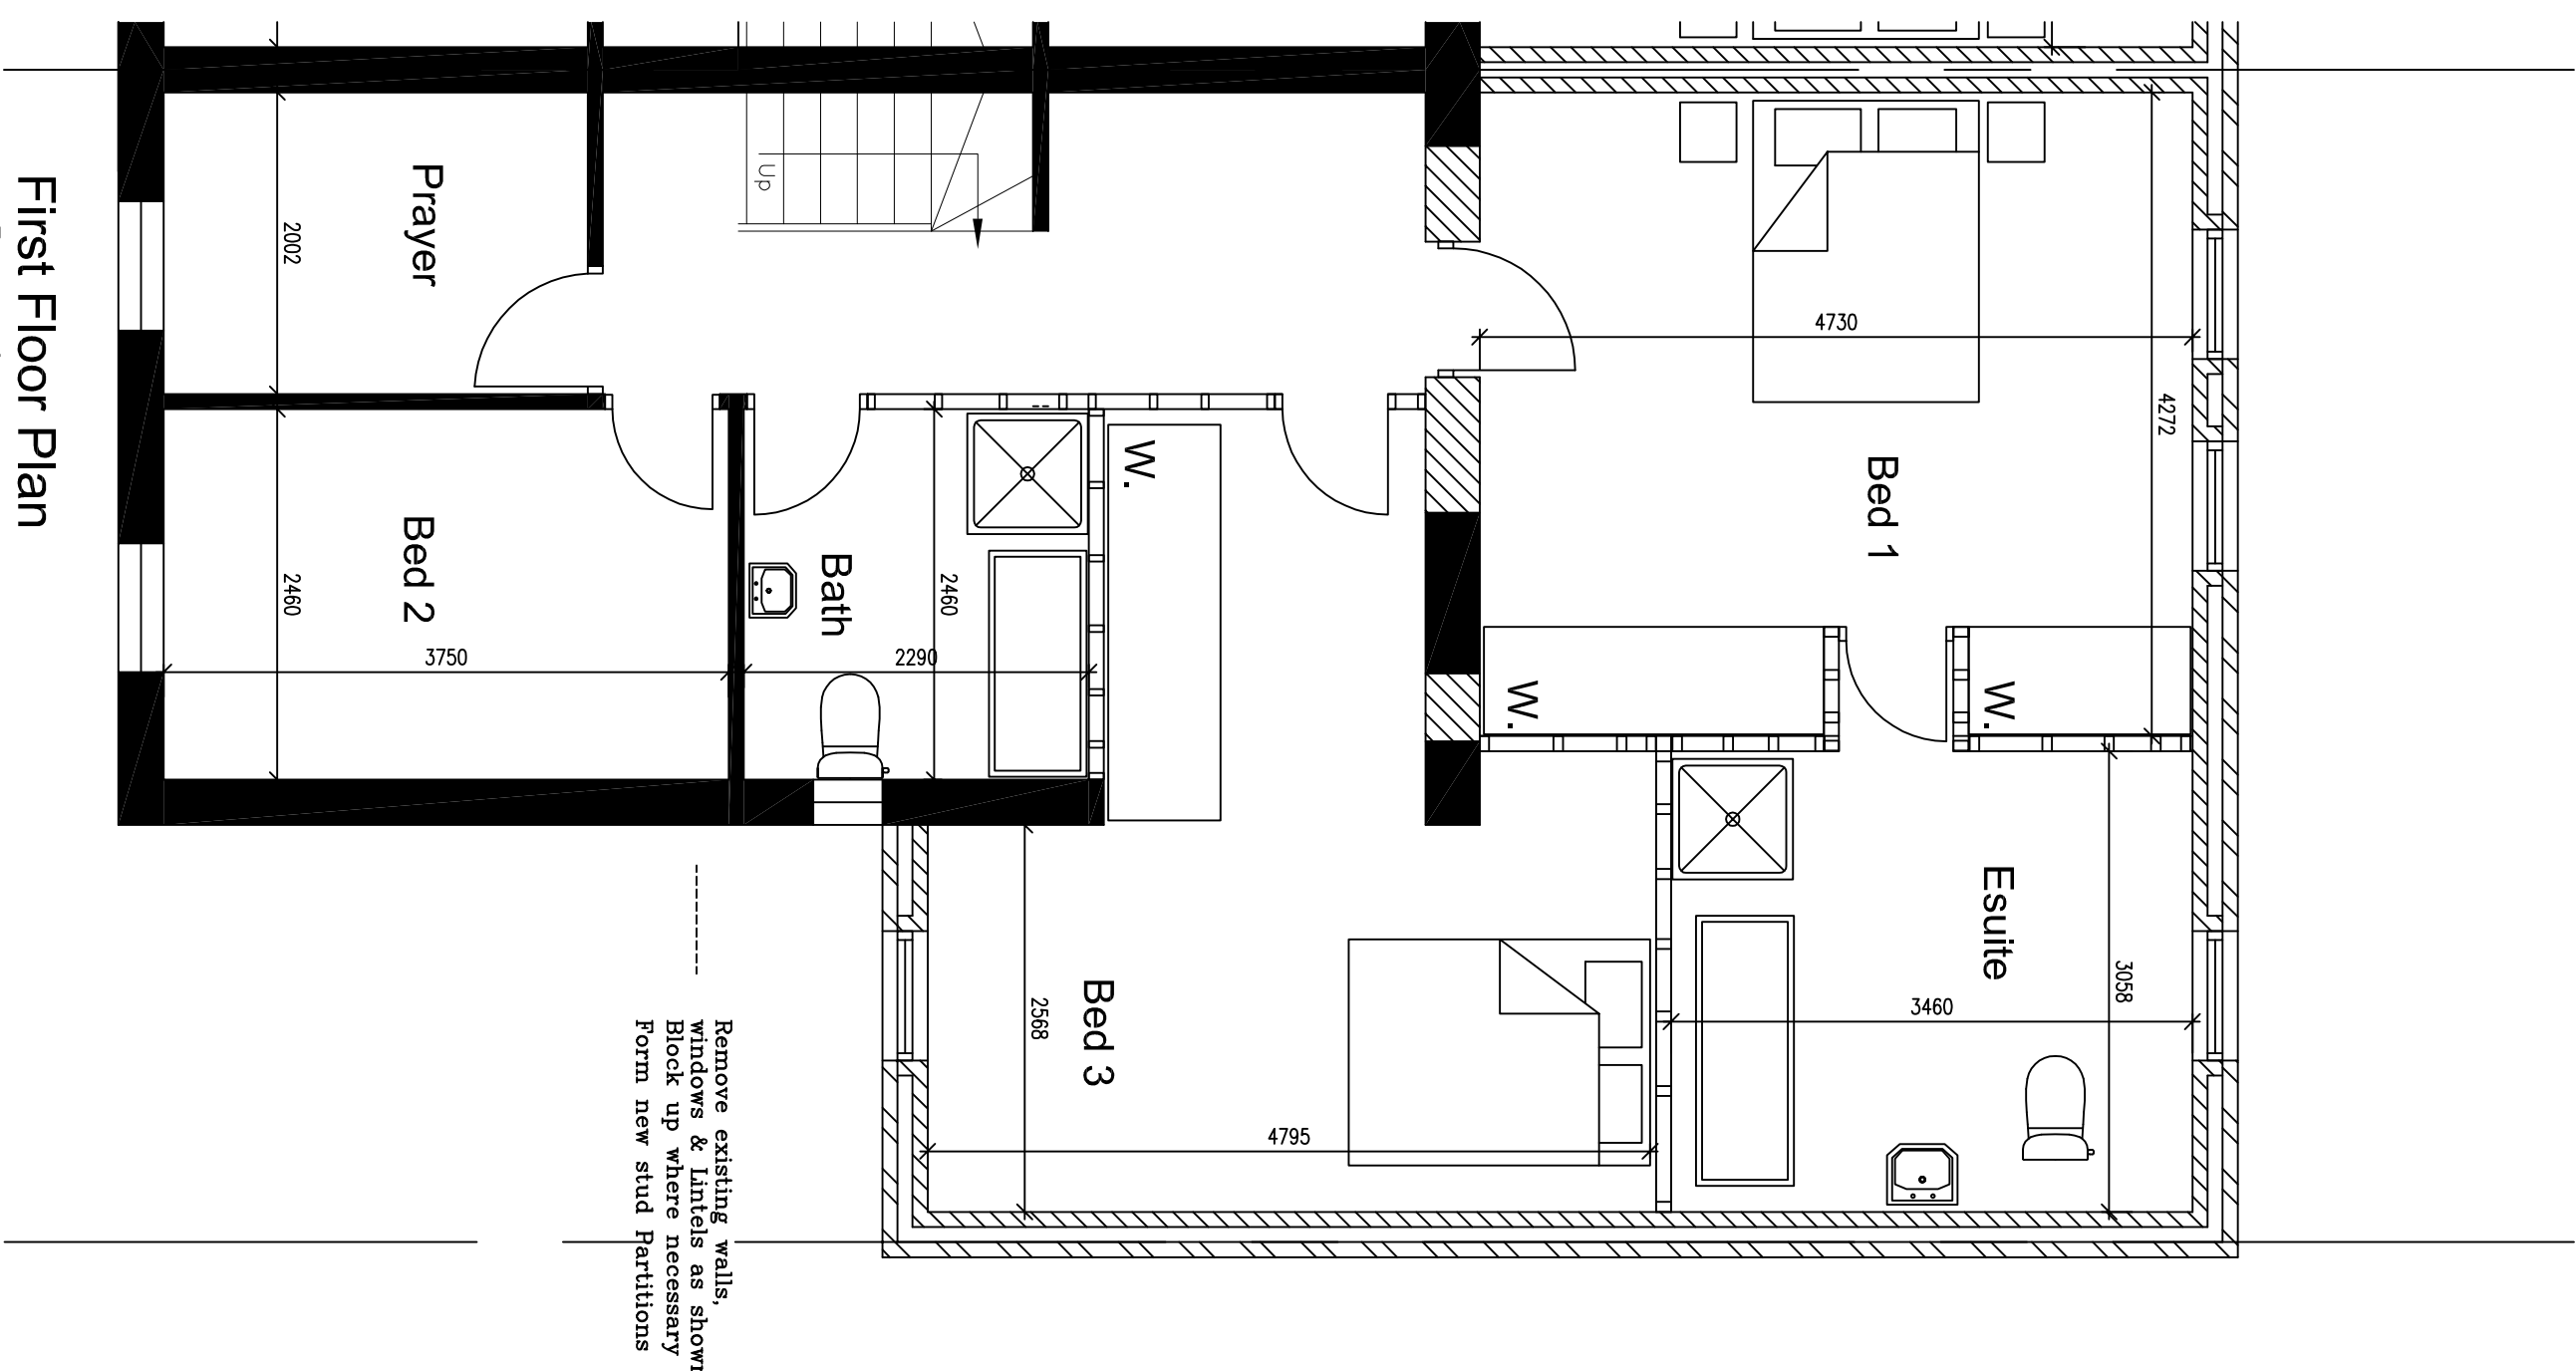
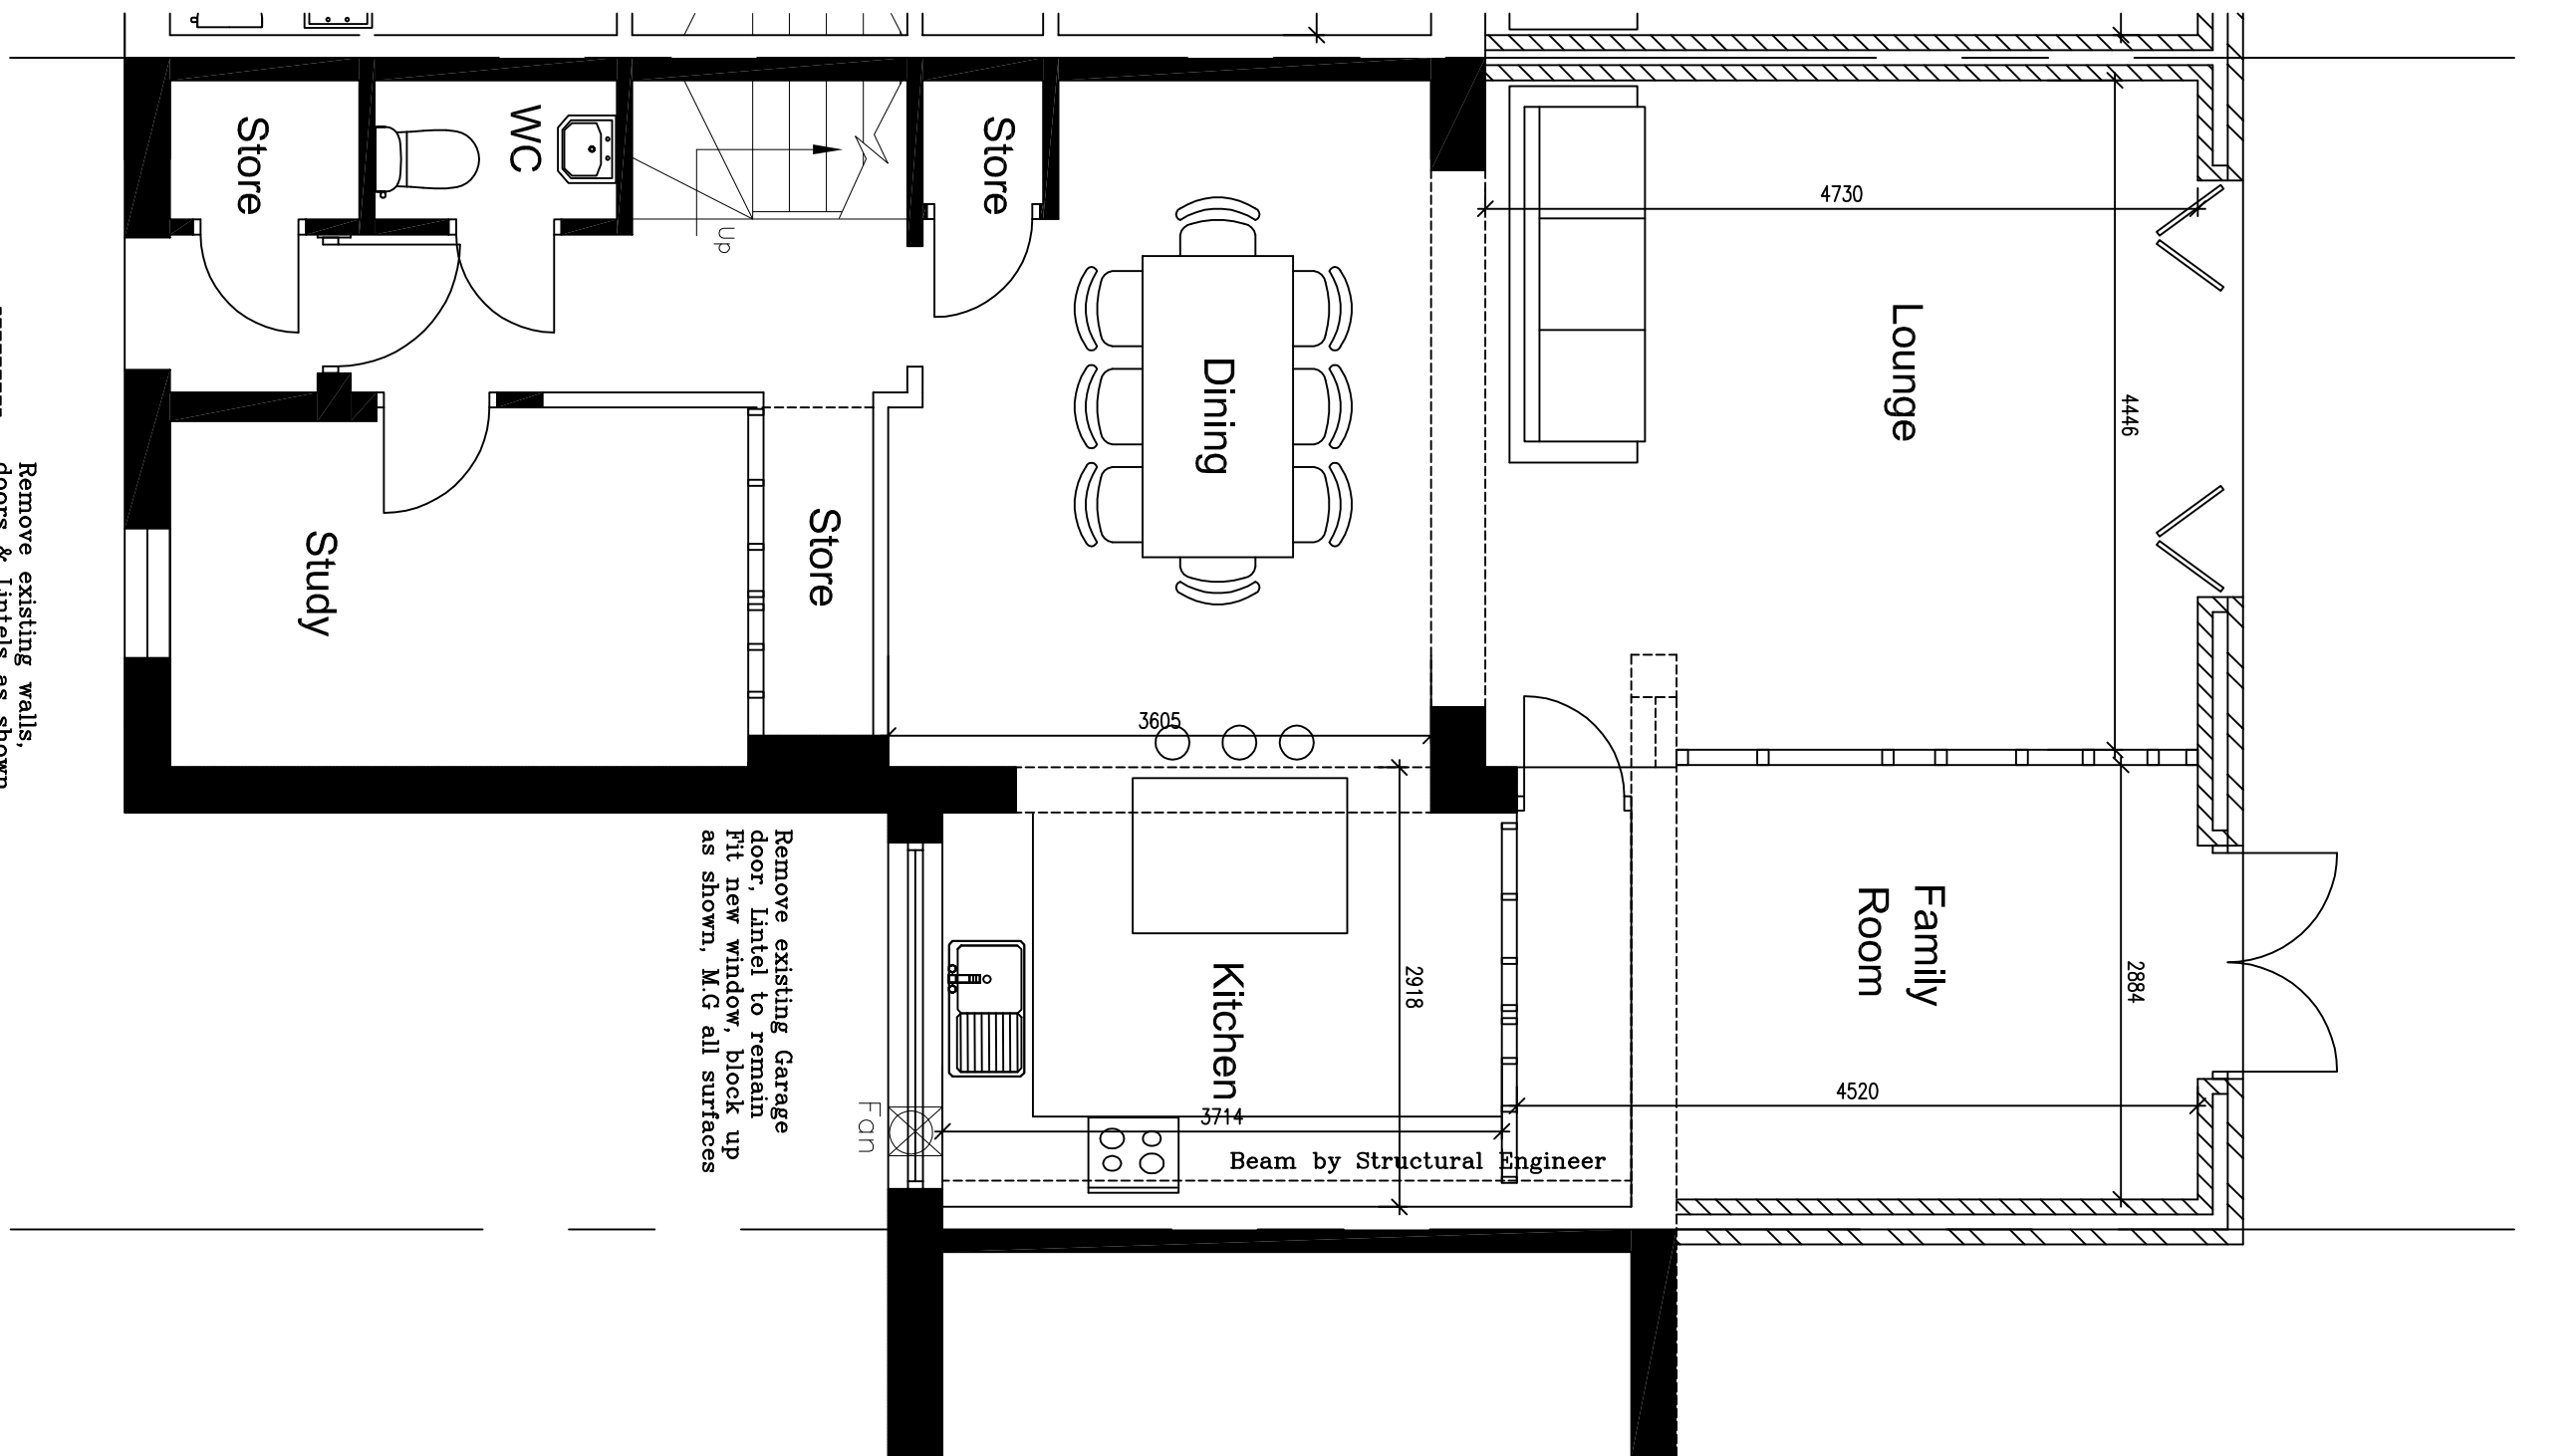


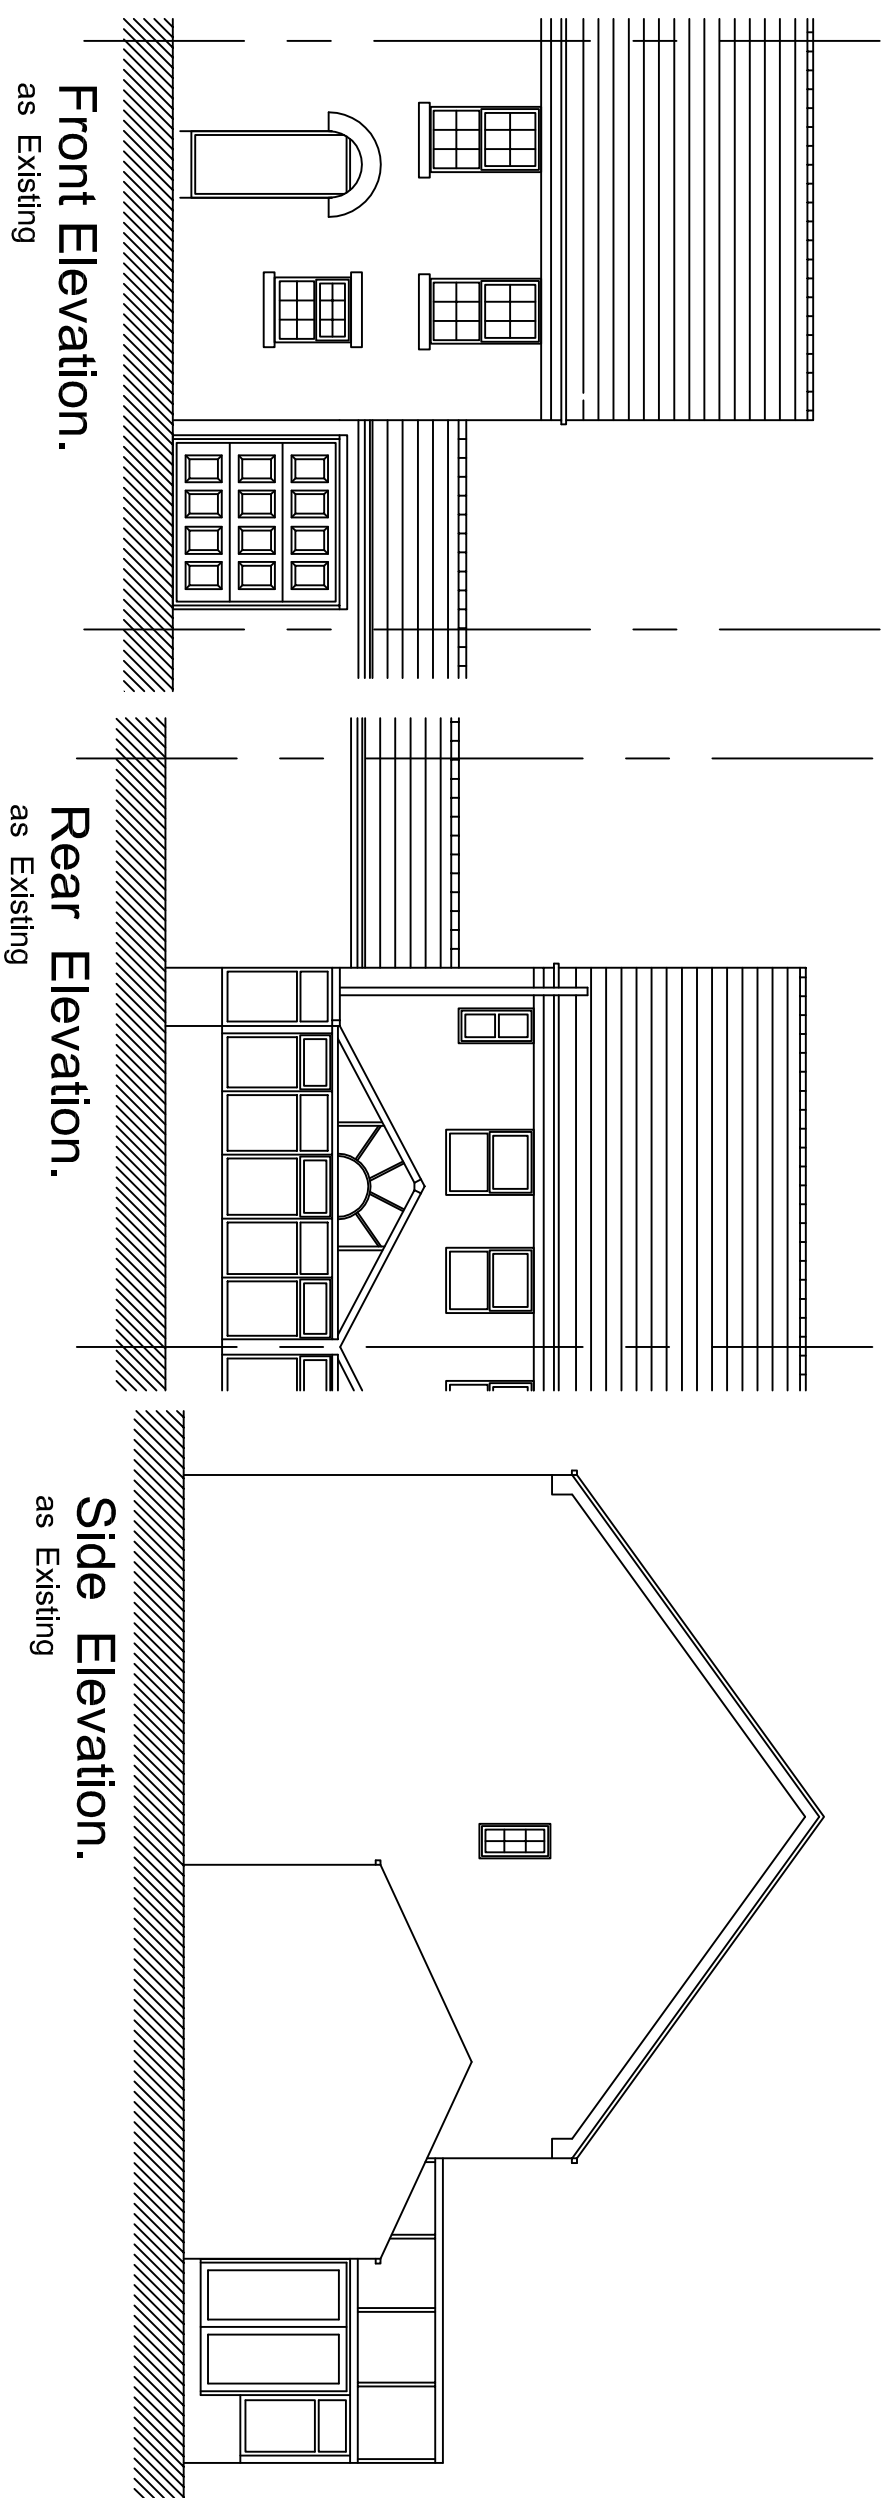

NOTE TO CLIENT: BRICK & BLOCK ON SECTION FOR ILLUSTRATIVE PURPOSES ONLY. DO NOT COUNT BRICKS & BLOCKS

Note to Client: These works will be subject to CDM Legislation

Note to client: If OIL applies, Client must complete OIL form 6 commencement notice and send to council. Then within 6 months of finishing client must fill in form 7 part 2 and send to council.

WARNING: failure to do this may lead to OIL charges even if claimed exemption.

NOTE TO CONTRACTOR	NOTE TO CLIENT
Check all dimensions prior to commencing works or ordering any materials Do not Scale On account are any works whatsoever including foundations to be undertaken outside the boundary of the site without the express permission of the adjoining owner	It is your responsibility to check with the Statutory Authorities where all the services, particularly those outside the property are located, and to advise the Contractor accordingly prior to commencing works Note this may involve both cost and safety issues

APPROVAL	DATE	DRAWING	AUTHORITY	REFERENCE NO
Building Regulations Planning Approval Planning Submission				

Unit 2, The Office Campus, Paragon Business Park, Red Hall Court, Wakefield, WF1 2UY

Ground Floor Plan as Proposed

doors & lintels as shown
Block up where necessary
Form new stud Partitions

First Floor Plan as Proposed

as Proposed

Front Elevation.

as Existing

Rear Elevation.

as Existing

side Evaluation.

as Existing

Front Elevation.

as Proposed

Remove existing Garage door, Lintel to remain Fit new window, block up as shown, M.G. all surface

Rear Elevation.

as Proposed

Side Elevation.

as Proposed



NEIL BOWEN
ARCHITECTS
RIBA

Project	01/9/24	3608373
Proposed 2 Storey Extension to Rear & First Floor Extension to Side of No 19 Carregwary, Heckmondwike for Mr Q Choudry	Date 11/10/2019	
Drawing	Existing & Proposed Plans, Elevations & Block Plan	1

& Block Plan

2. Block Plan

2. Block Plan