


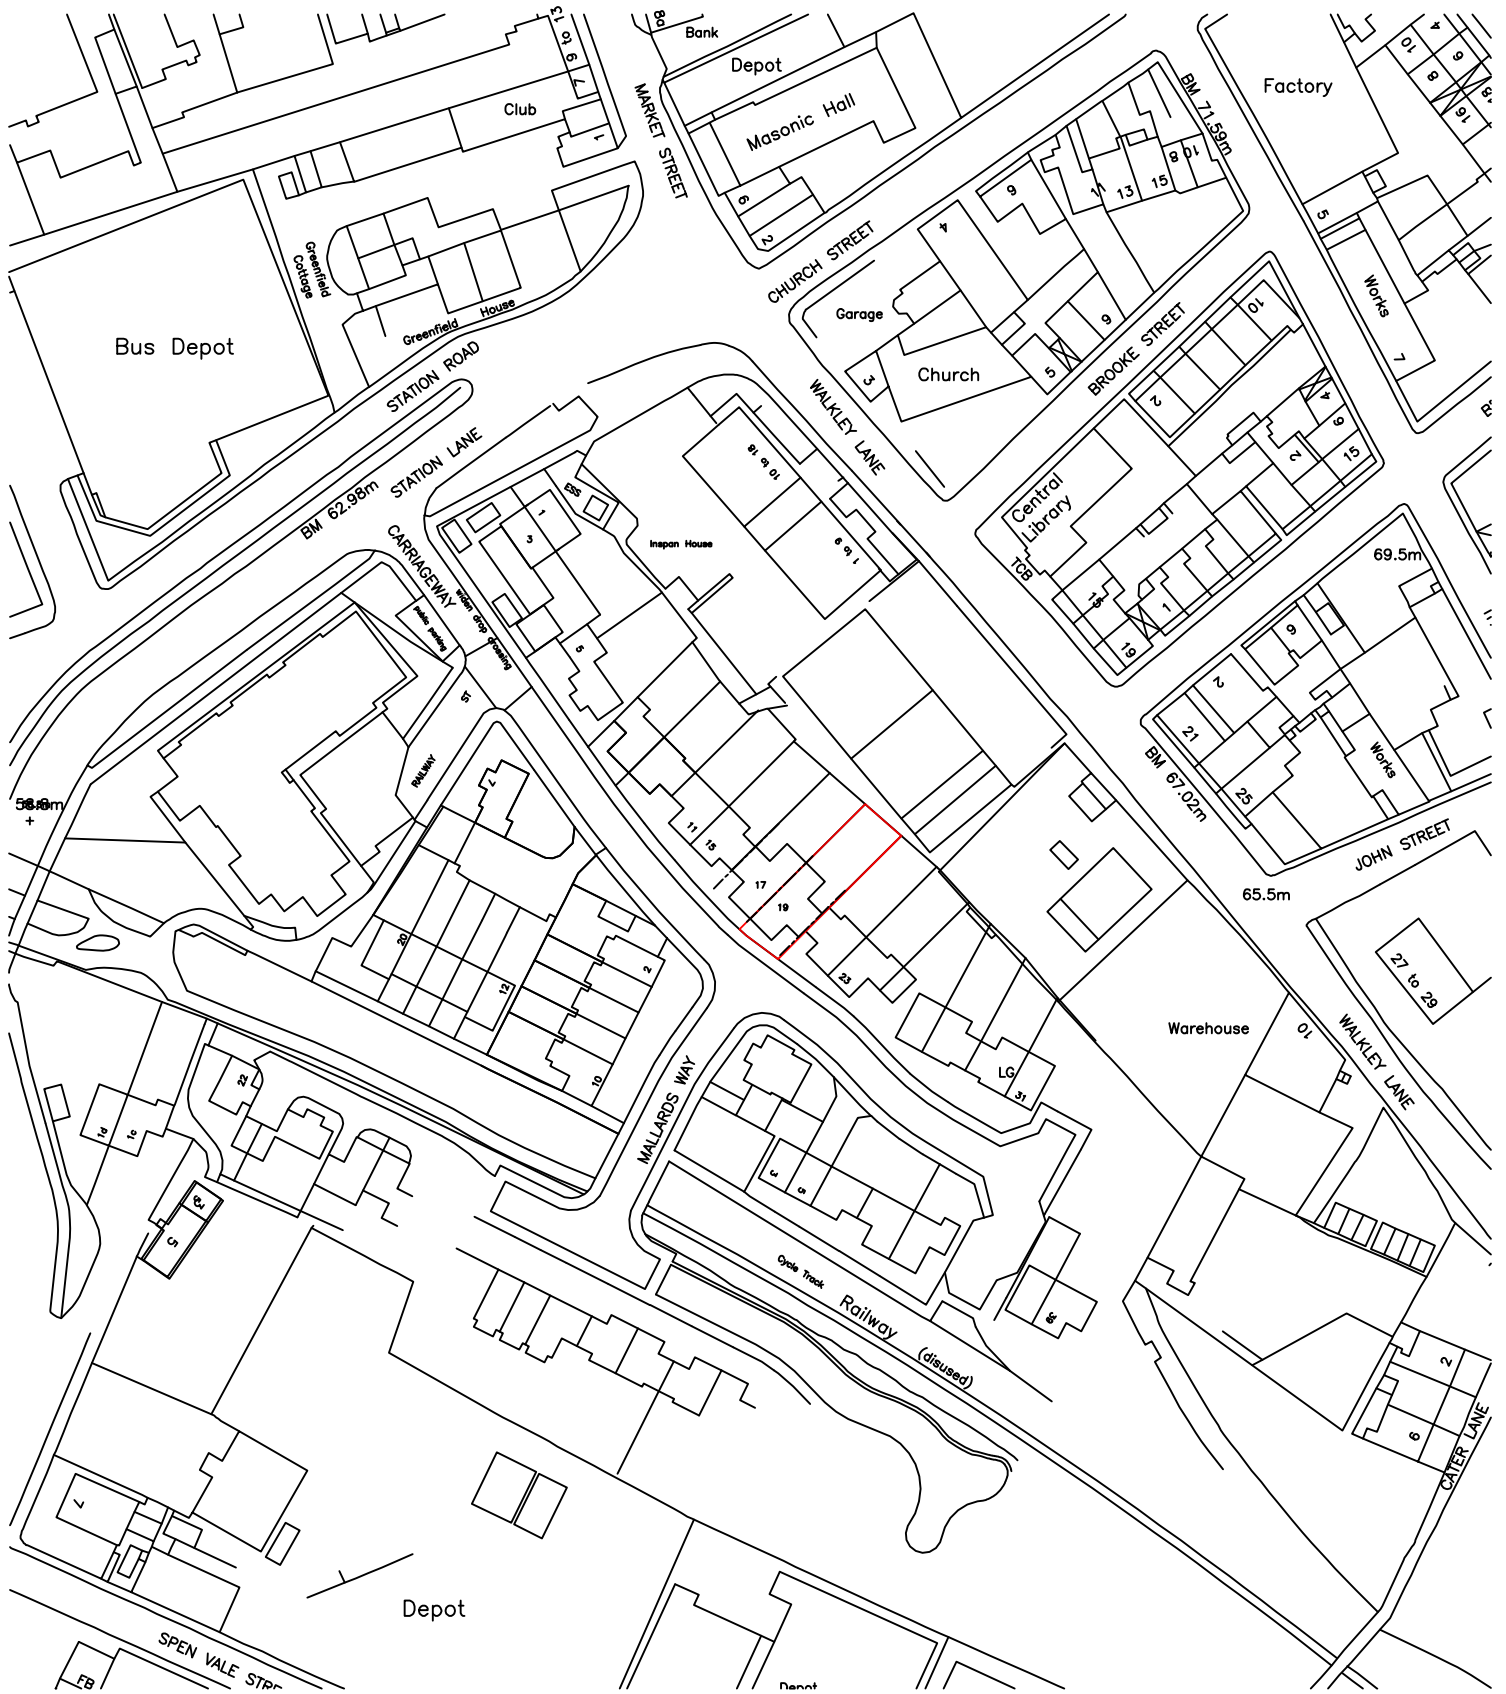

Crown Copyright. All rights reserved. Licence Number 100020449



Unit 2, The Office Campus, Paragon  
Business Park, Red Hall Court,  
Wakefield, WF1 2UY

Project Proposed 2 Storey Extension to Rear  
& First Floor Extension to Side of  
No 19 Carriageway, Heckmondwike  
for Mr Q Choudry

Drawing

Ordnance Survey Plan

01924 380873

Date 11/10/2019

Drg No

A4

|   |       |        |
|---|-------|--------|
| F | 2179B | Scale  |
| R |       | 1:1250 |
|   | OS    |        |