


SIDE ELEVATION EXISTING

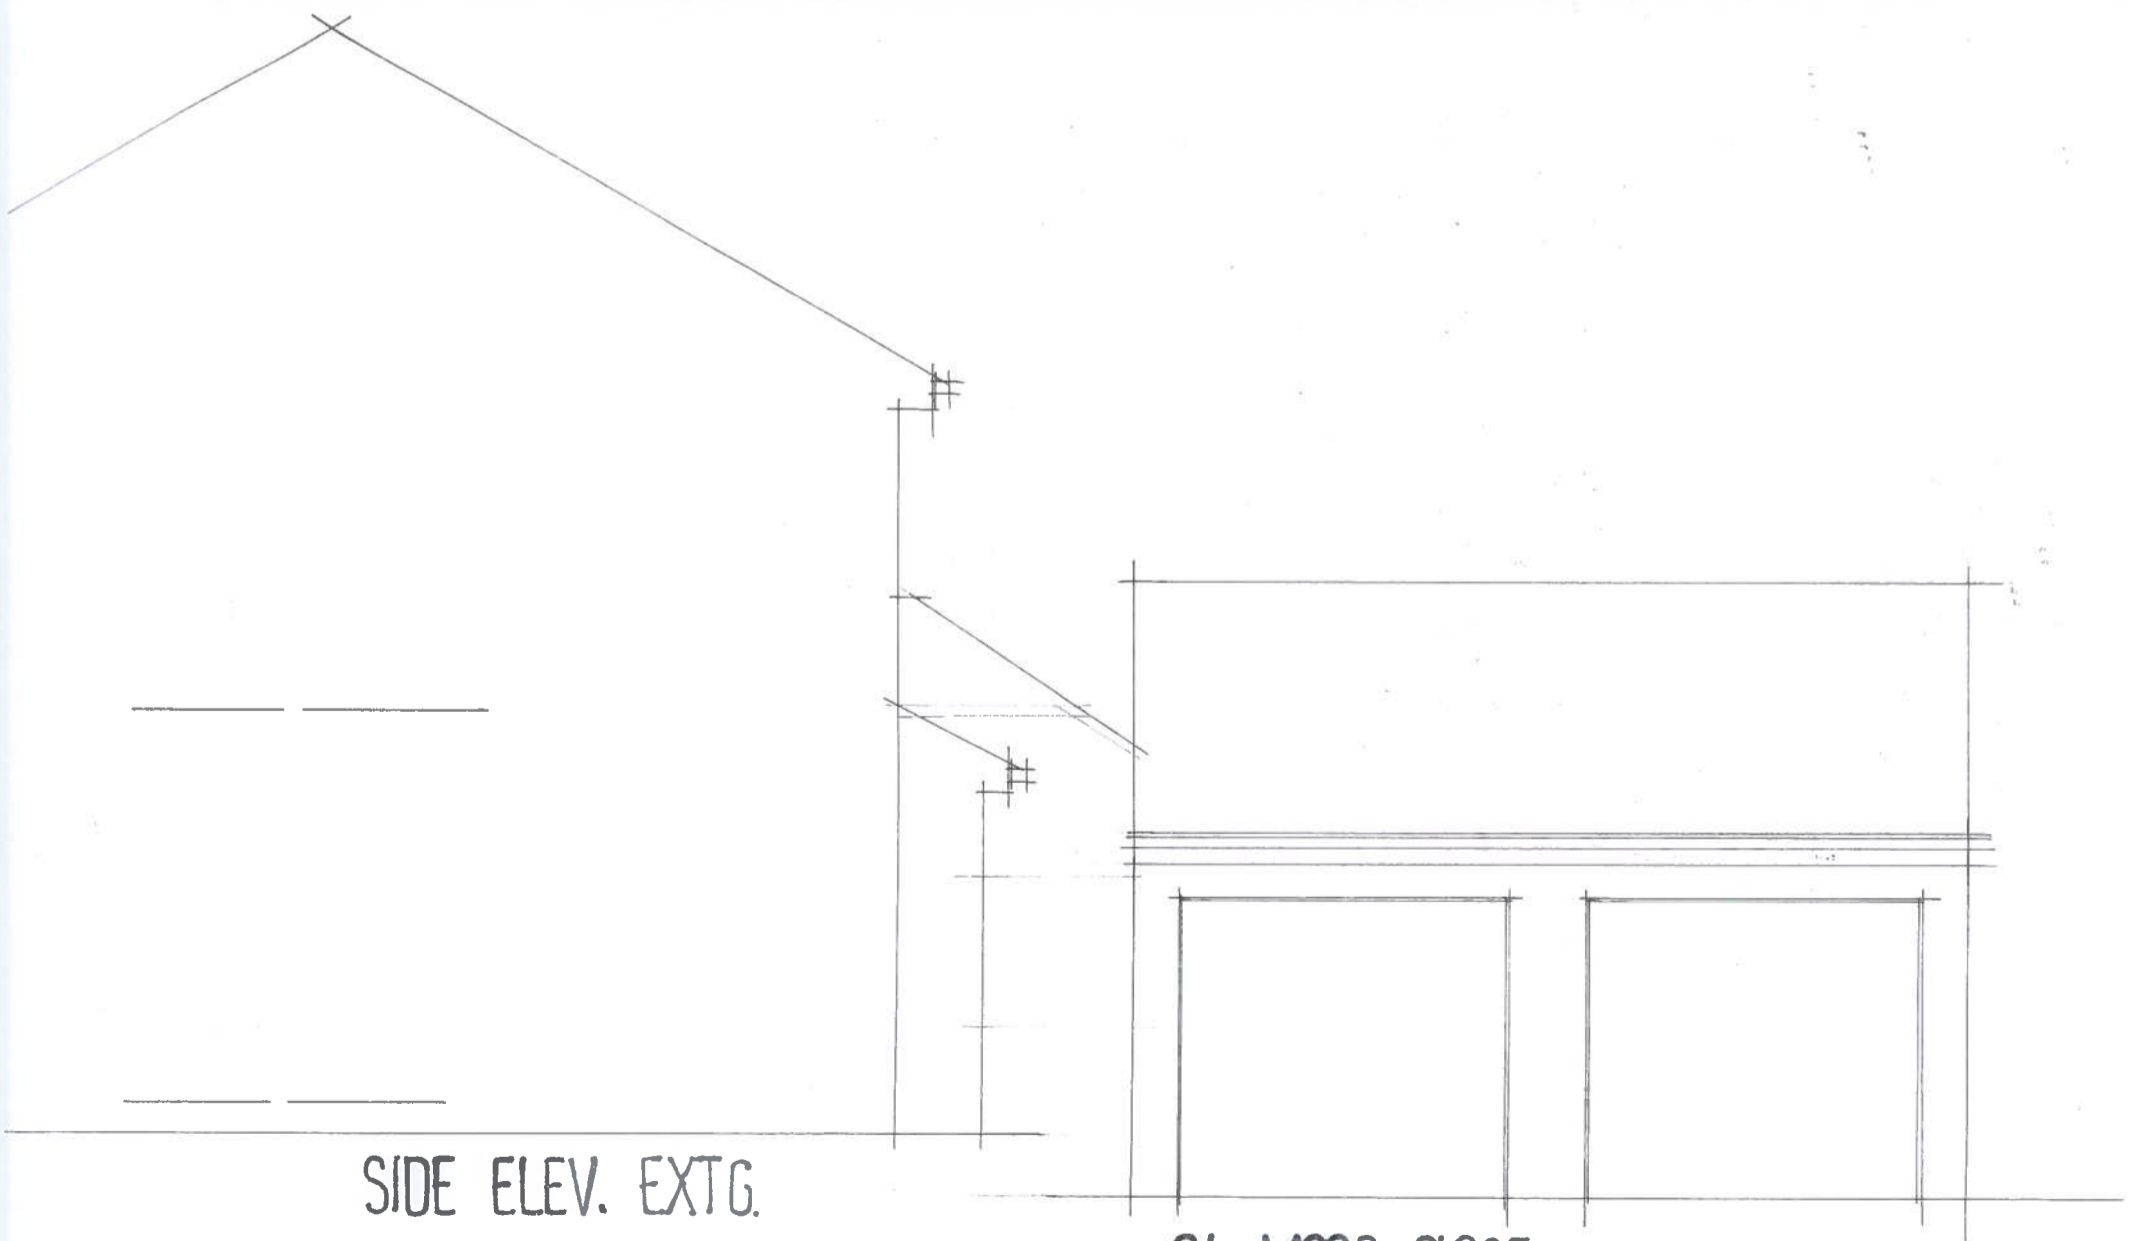

SIDE ELEV. EXTG.

24 MOOR CLOSE
BEAUMONT PARK
DRG NO 1943.5

HUDDERSFIELD
SCALE 1.50