


Gardinia Windows (Kirklees) Ltd
3 Leeds Road
Huddersfield
HD 1 6 DD

Client: - Mr D Firth
88 Woodroyd, Golcar,
Huddersfield
HD 7 4 PG

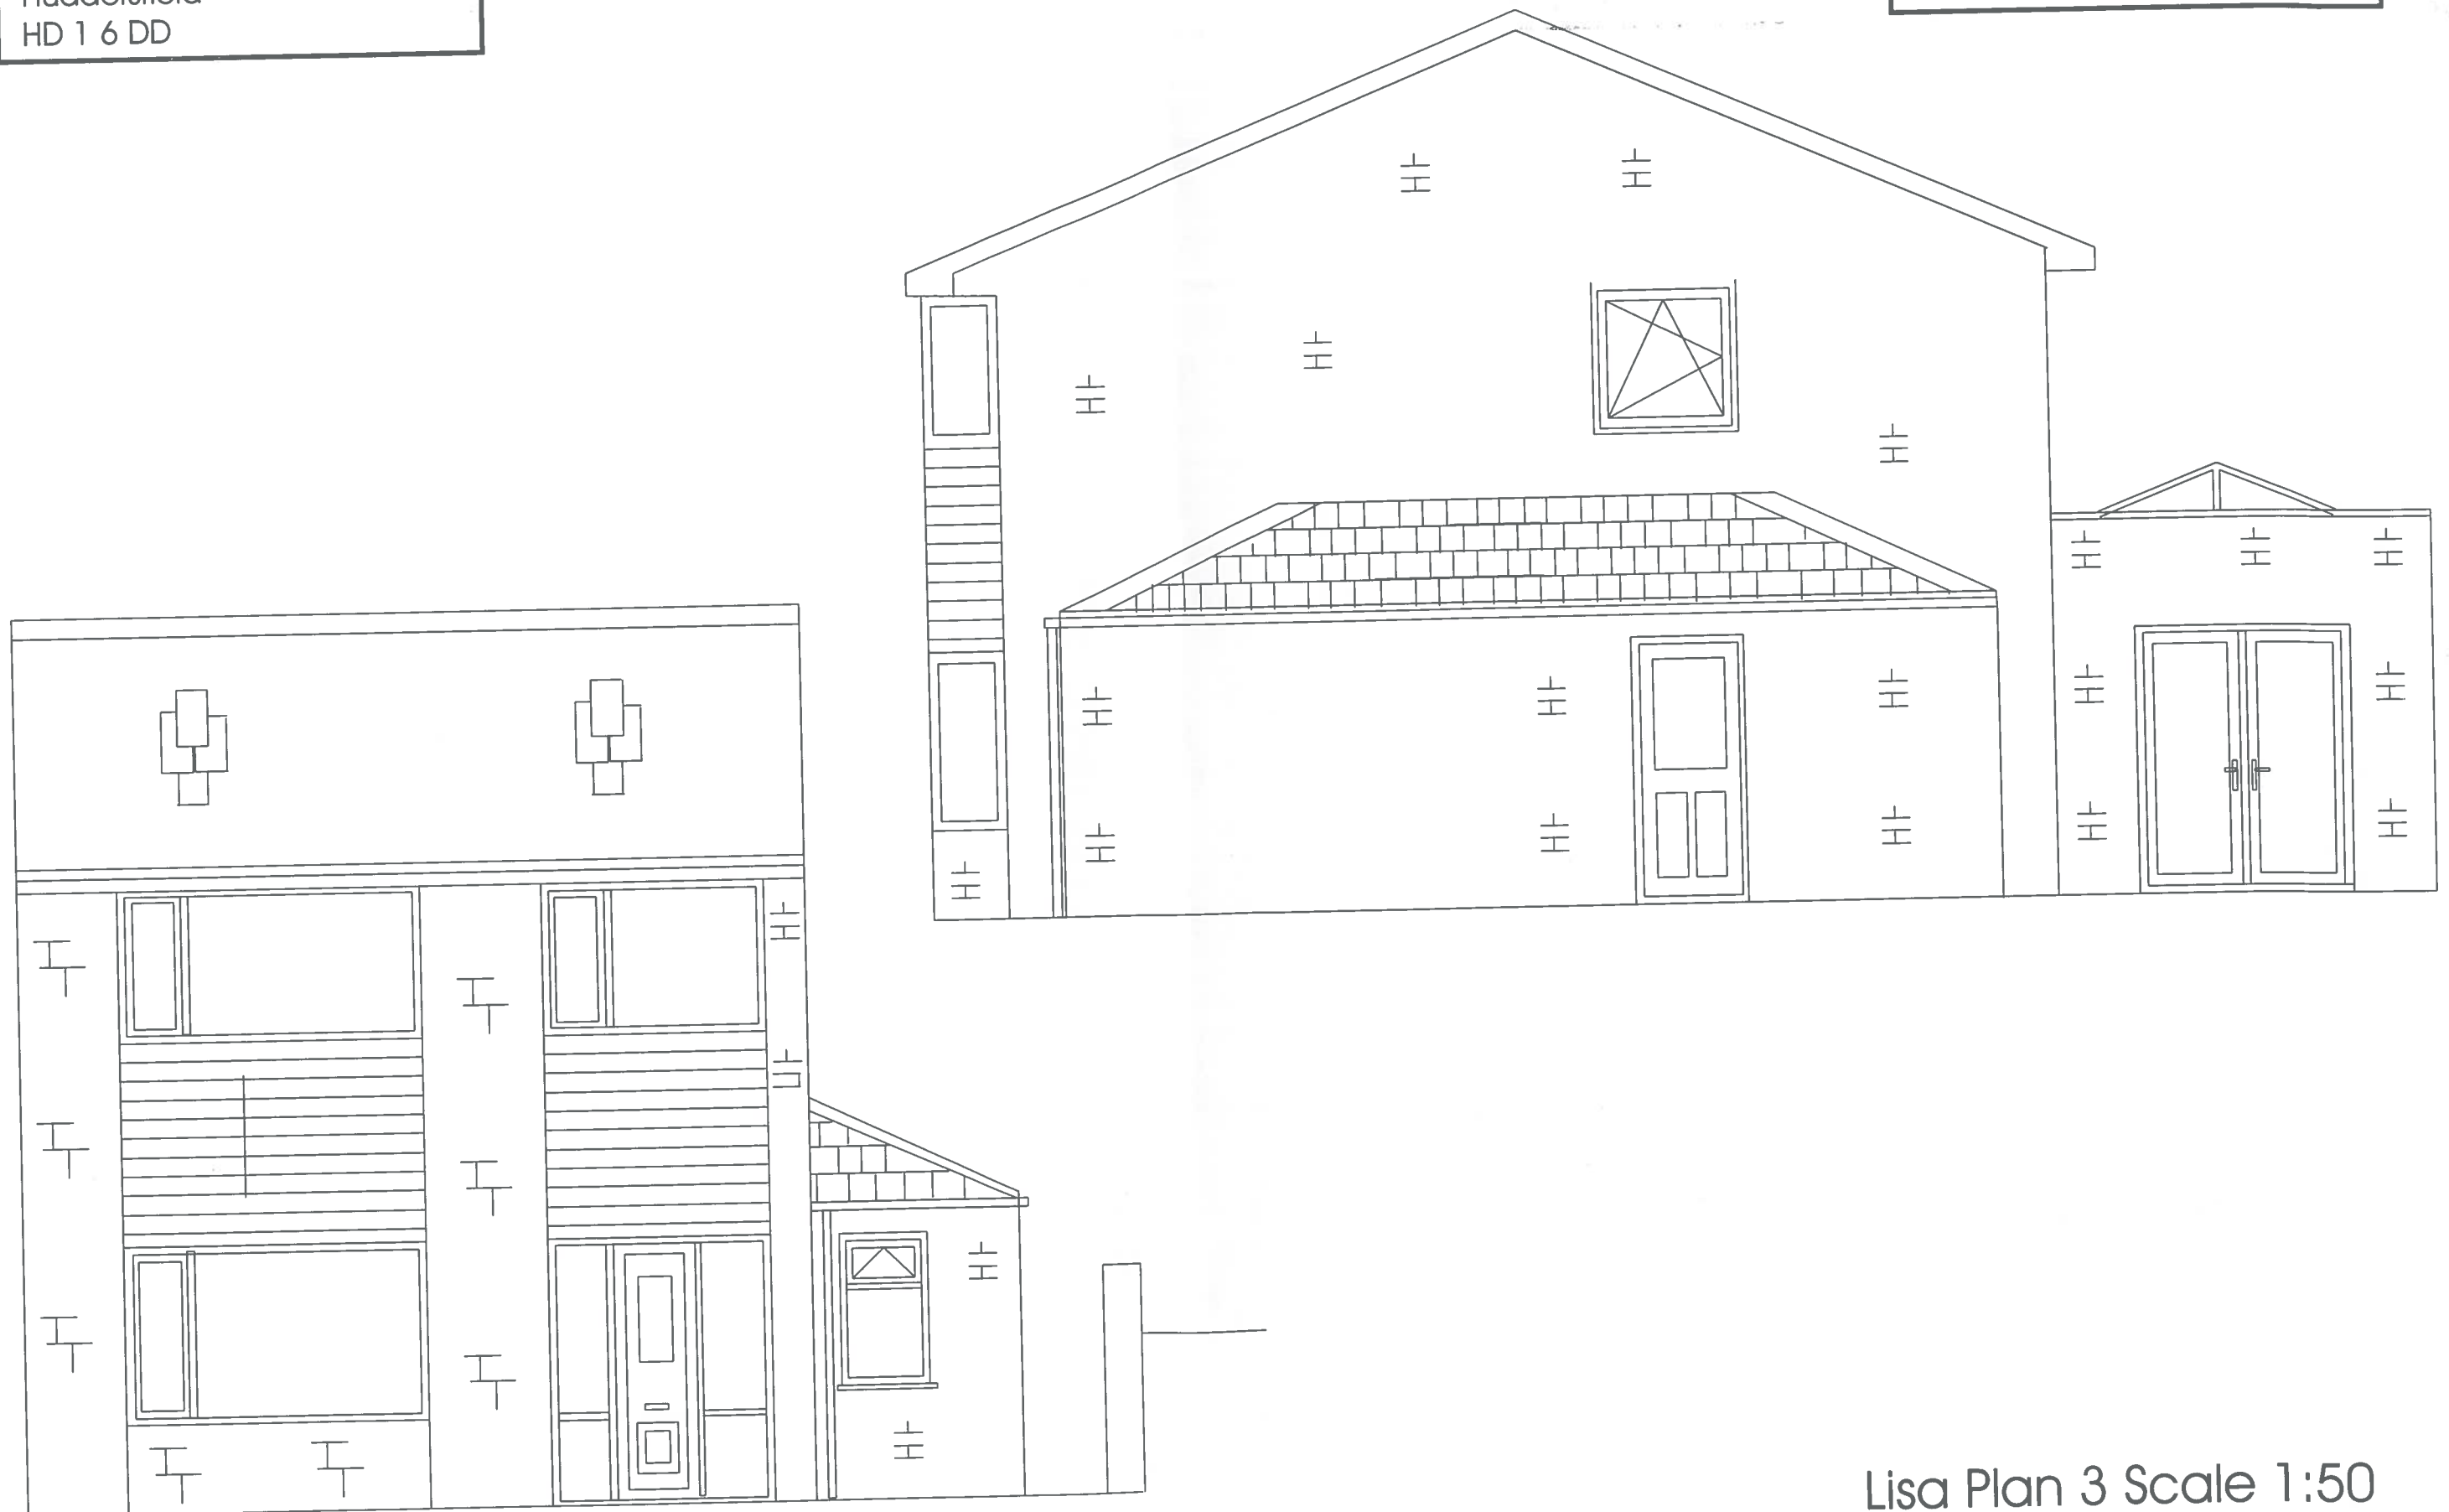

Lisa Plan 3 Scale 1:50