



NOTES


- 1. No dimensions to be scaled. IF IN DOUBT ASK.
- 2. All dimensions must be checked and verified on site by the Contractor prior to the commencement of works and Hinchliffe Architecture & Design Ltd. to be notified of any discrepancies.
- 3. The copyright of these drawings remains the property of Hinchliffe Architecture & Design Ltd. They must not be reproduced in any way without prior written consent from the originator (Hinchliffe Architecture & Design Ltd.)

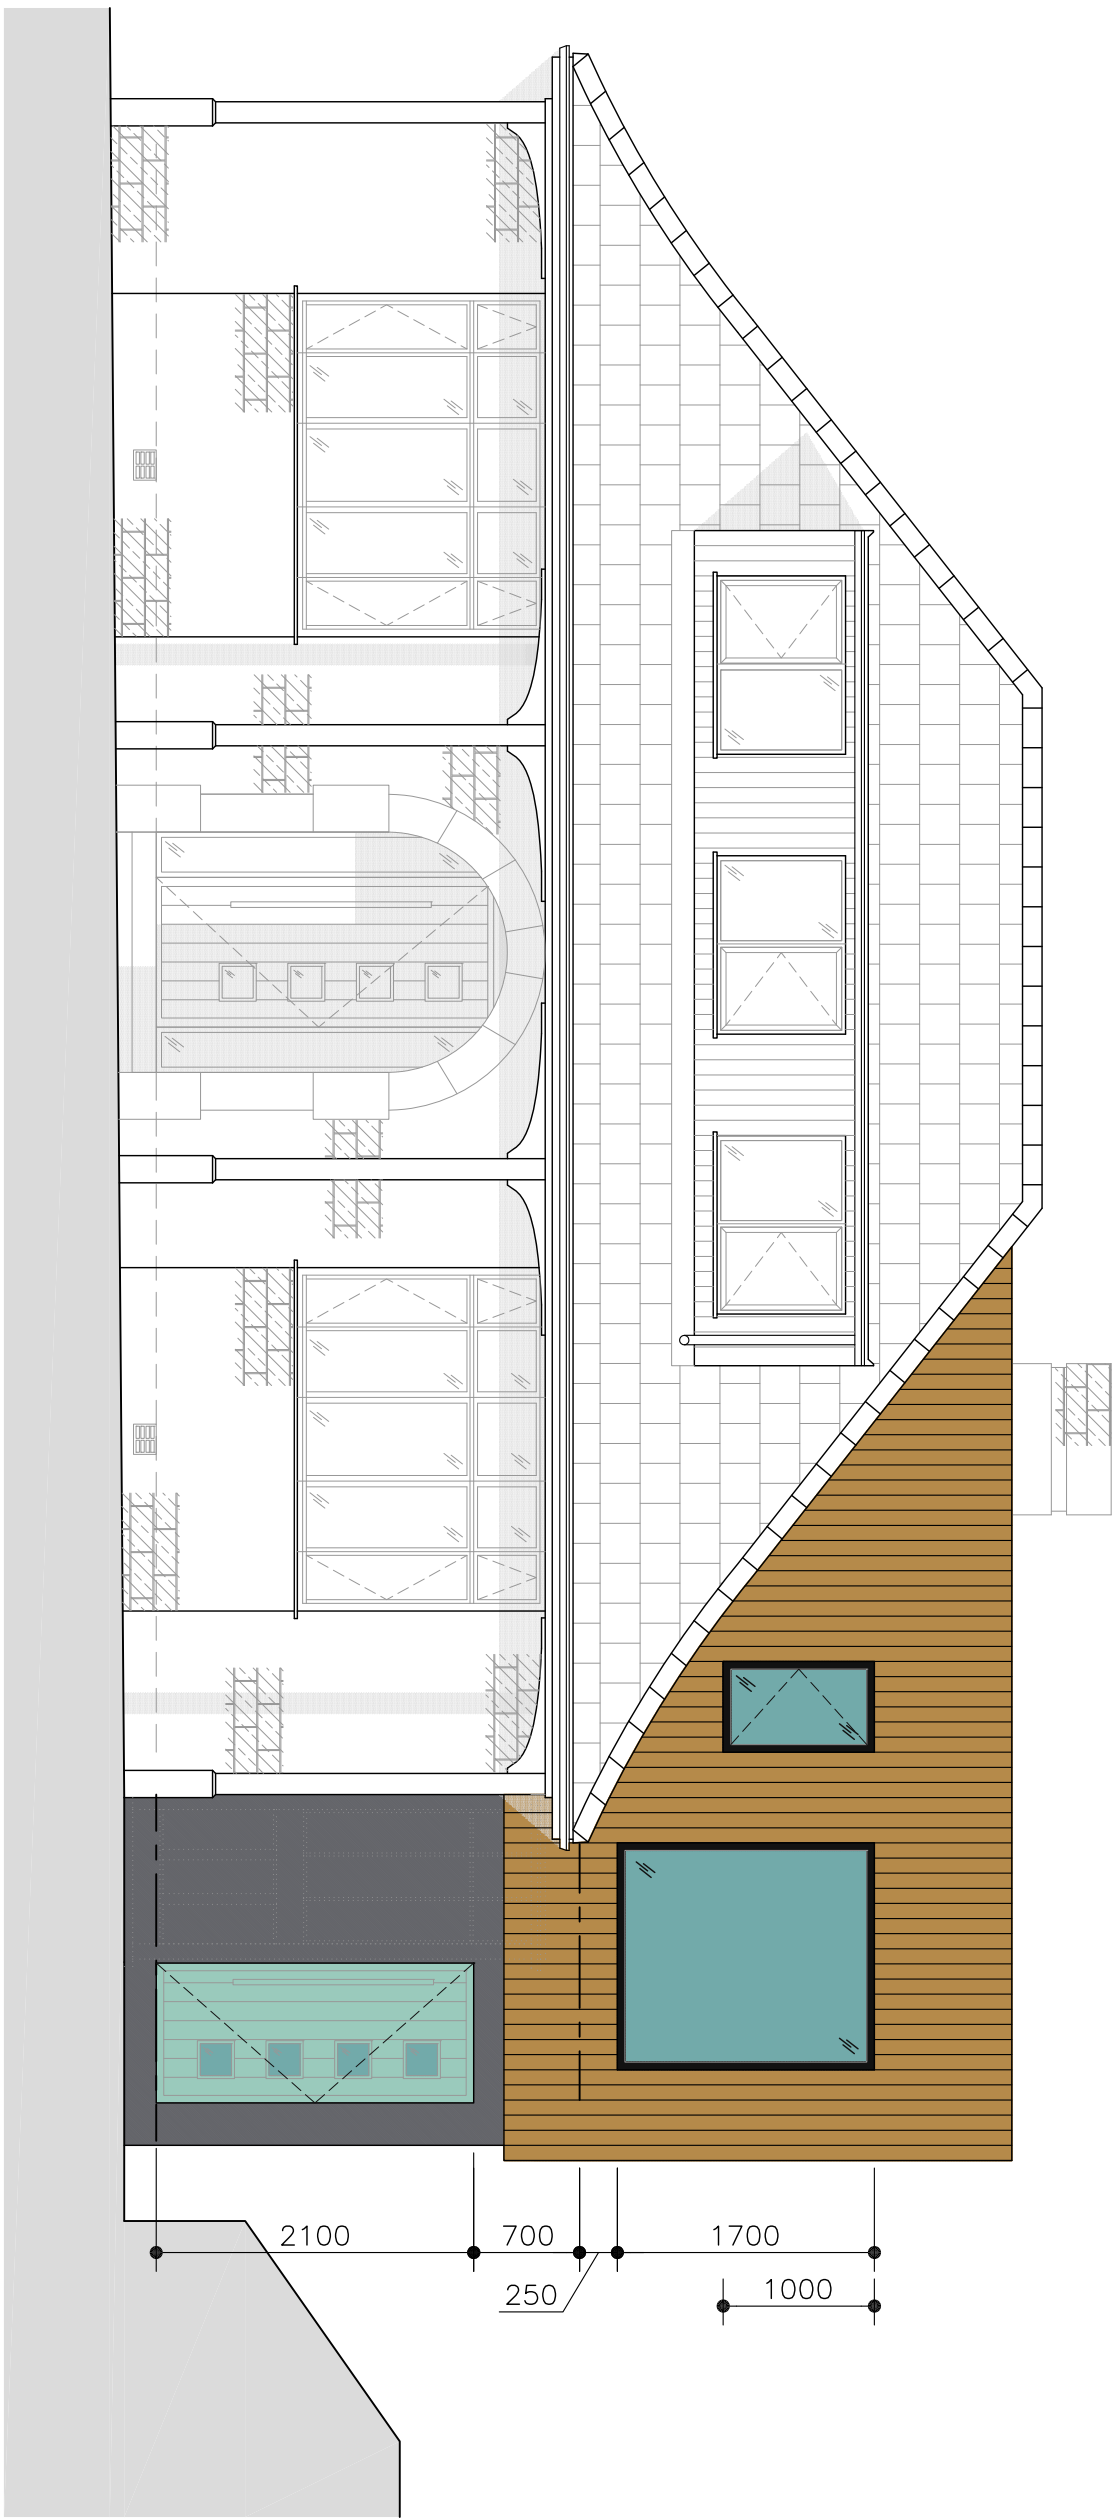

PROPOSED SOUTH WEST FACING ELEVATION
SCALE 1:50

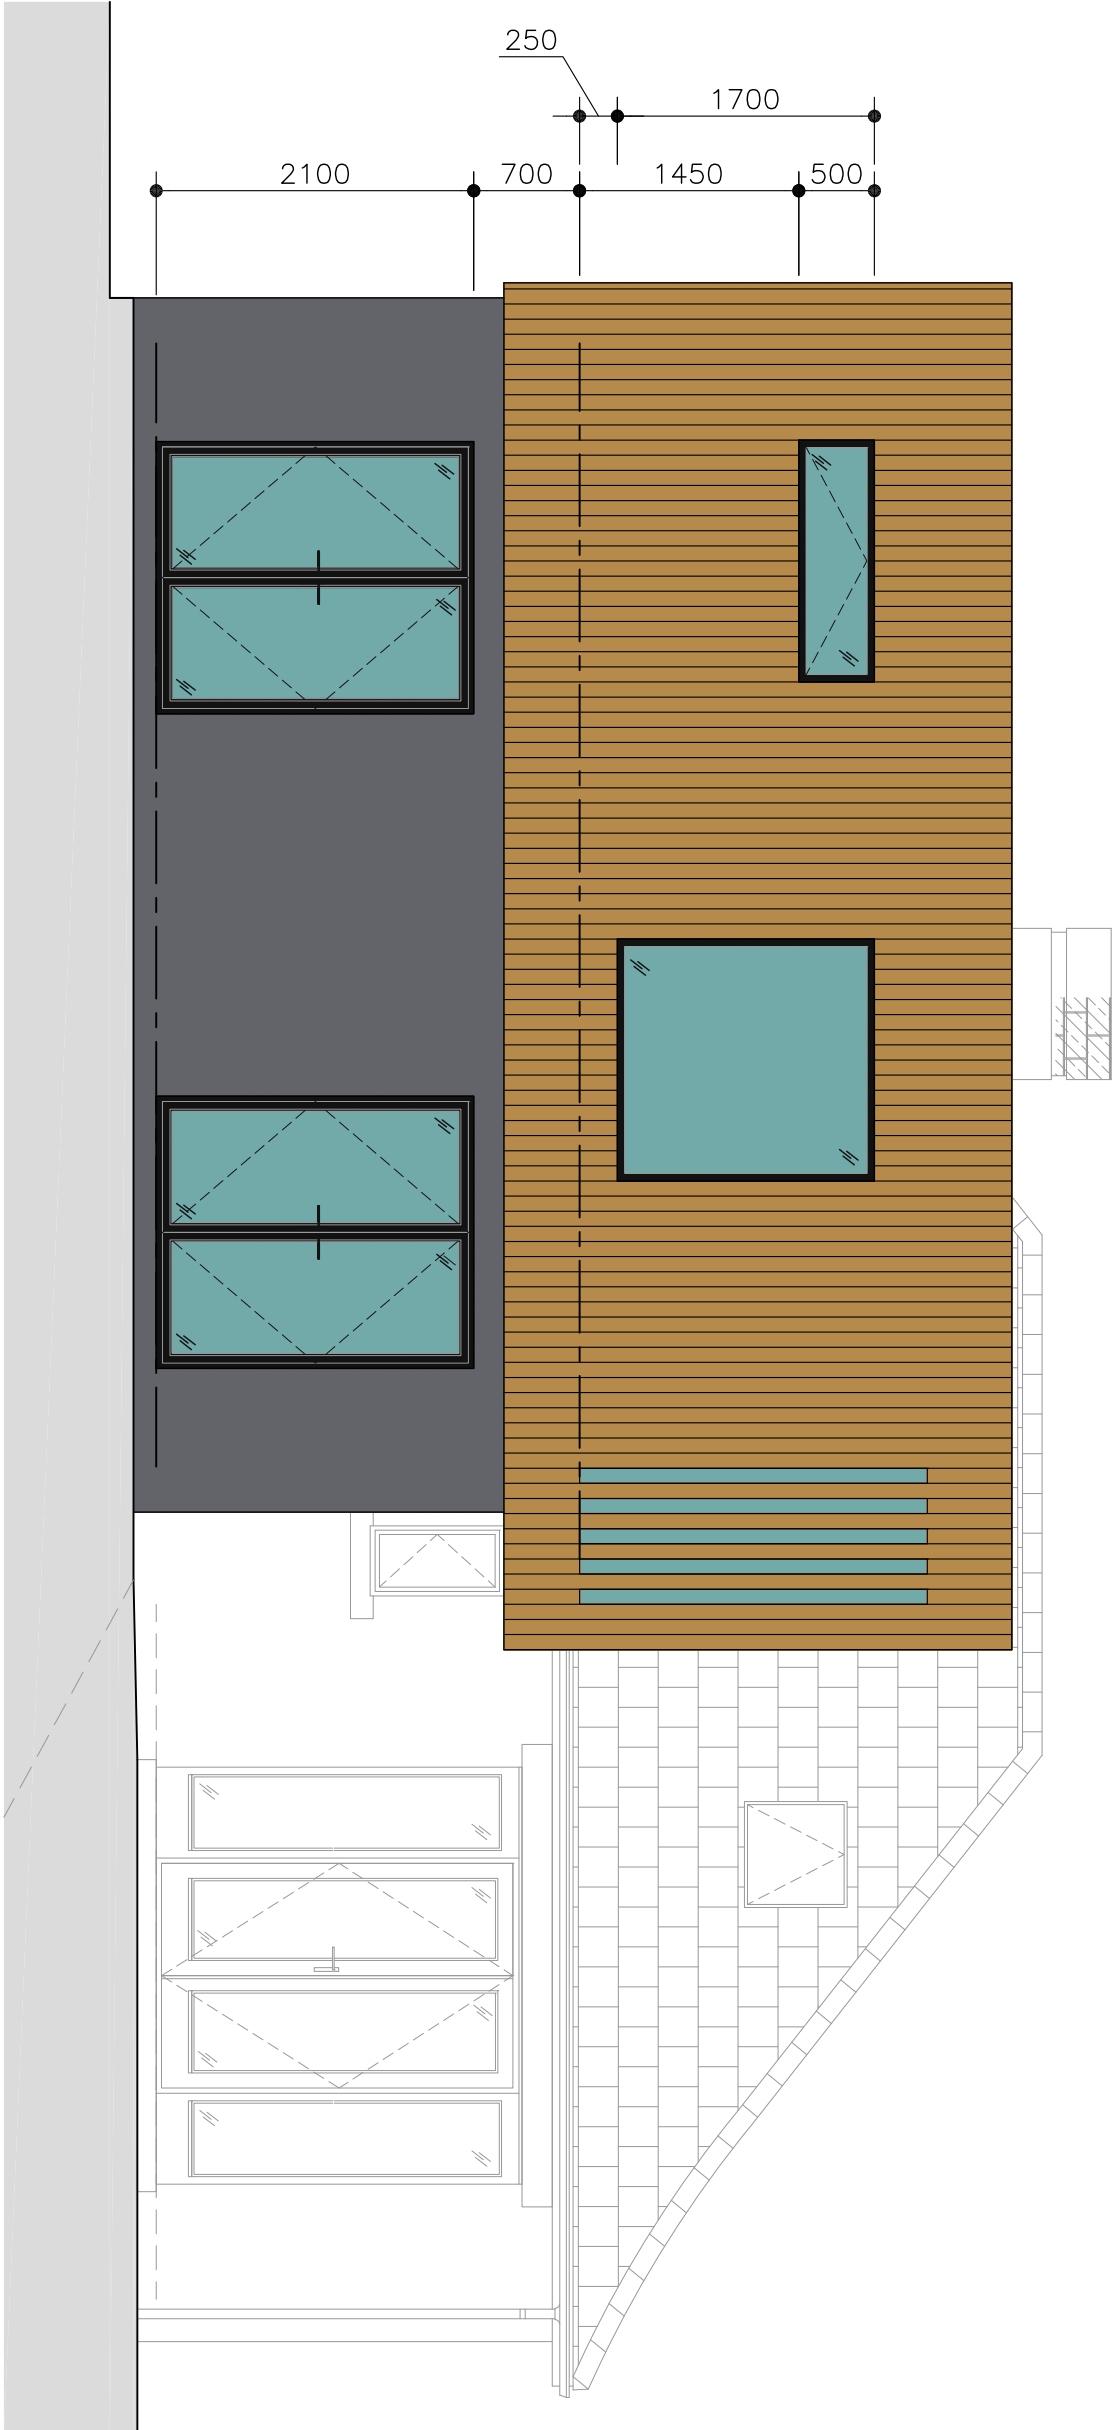

PROPOSED NORTH EAST FACING ELEVATION
SCALE 1:50

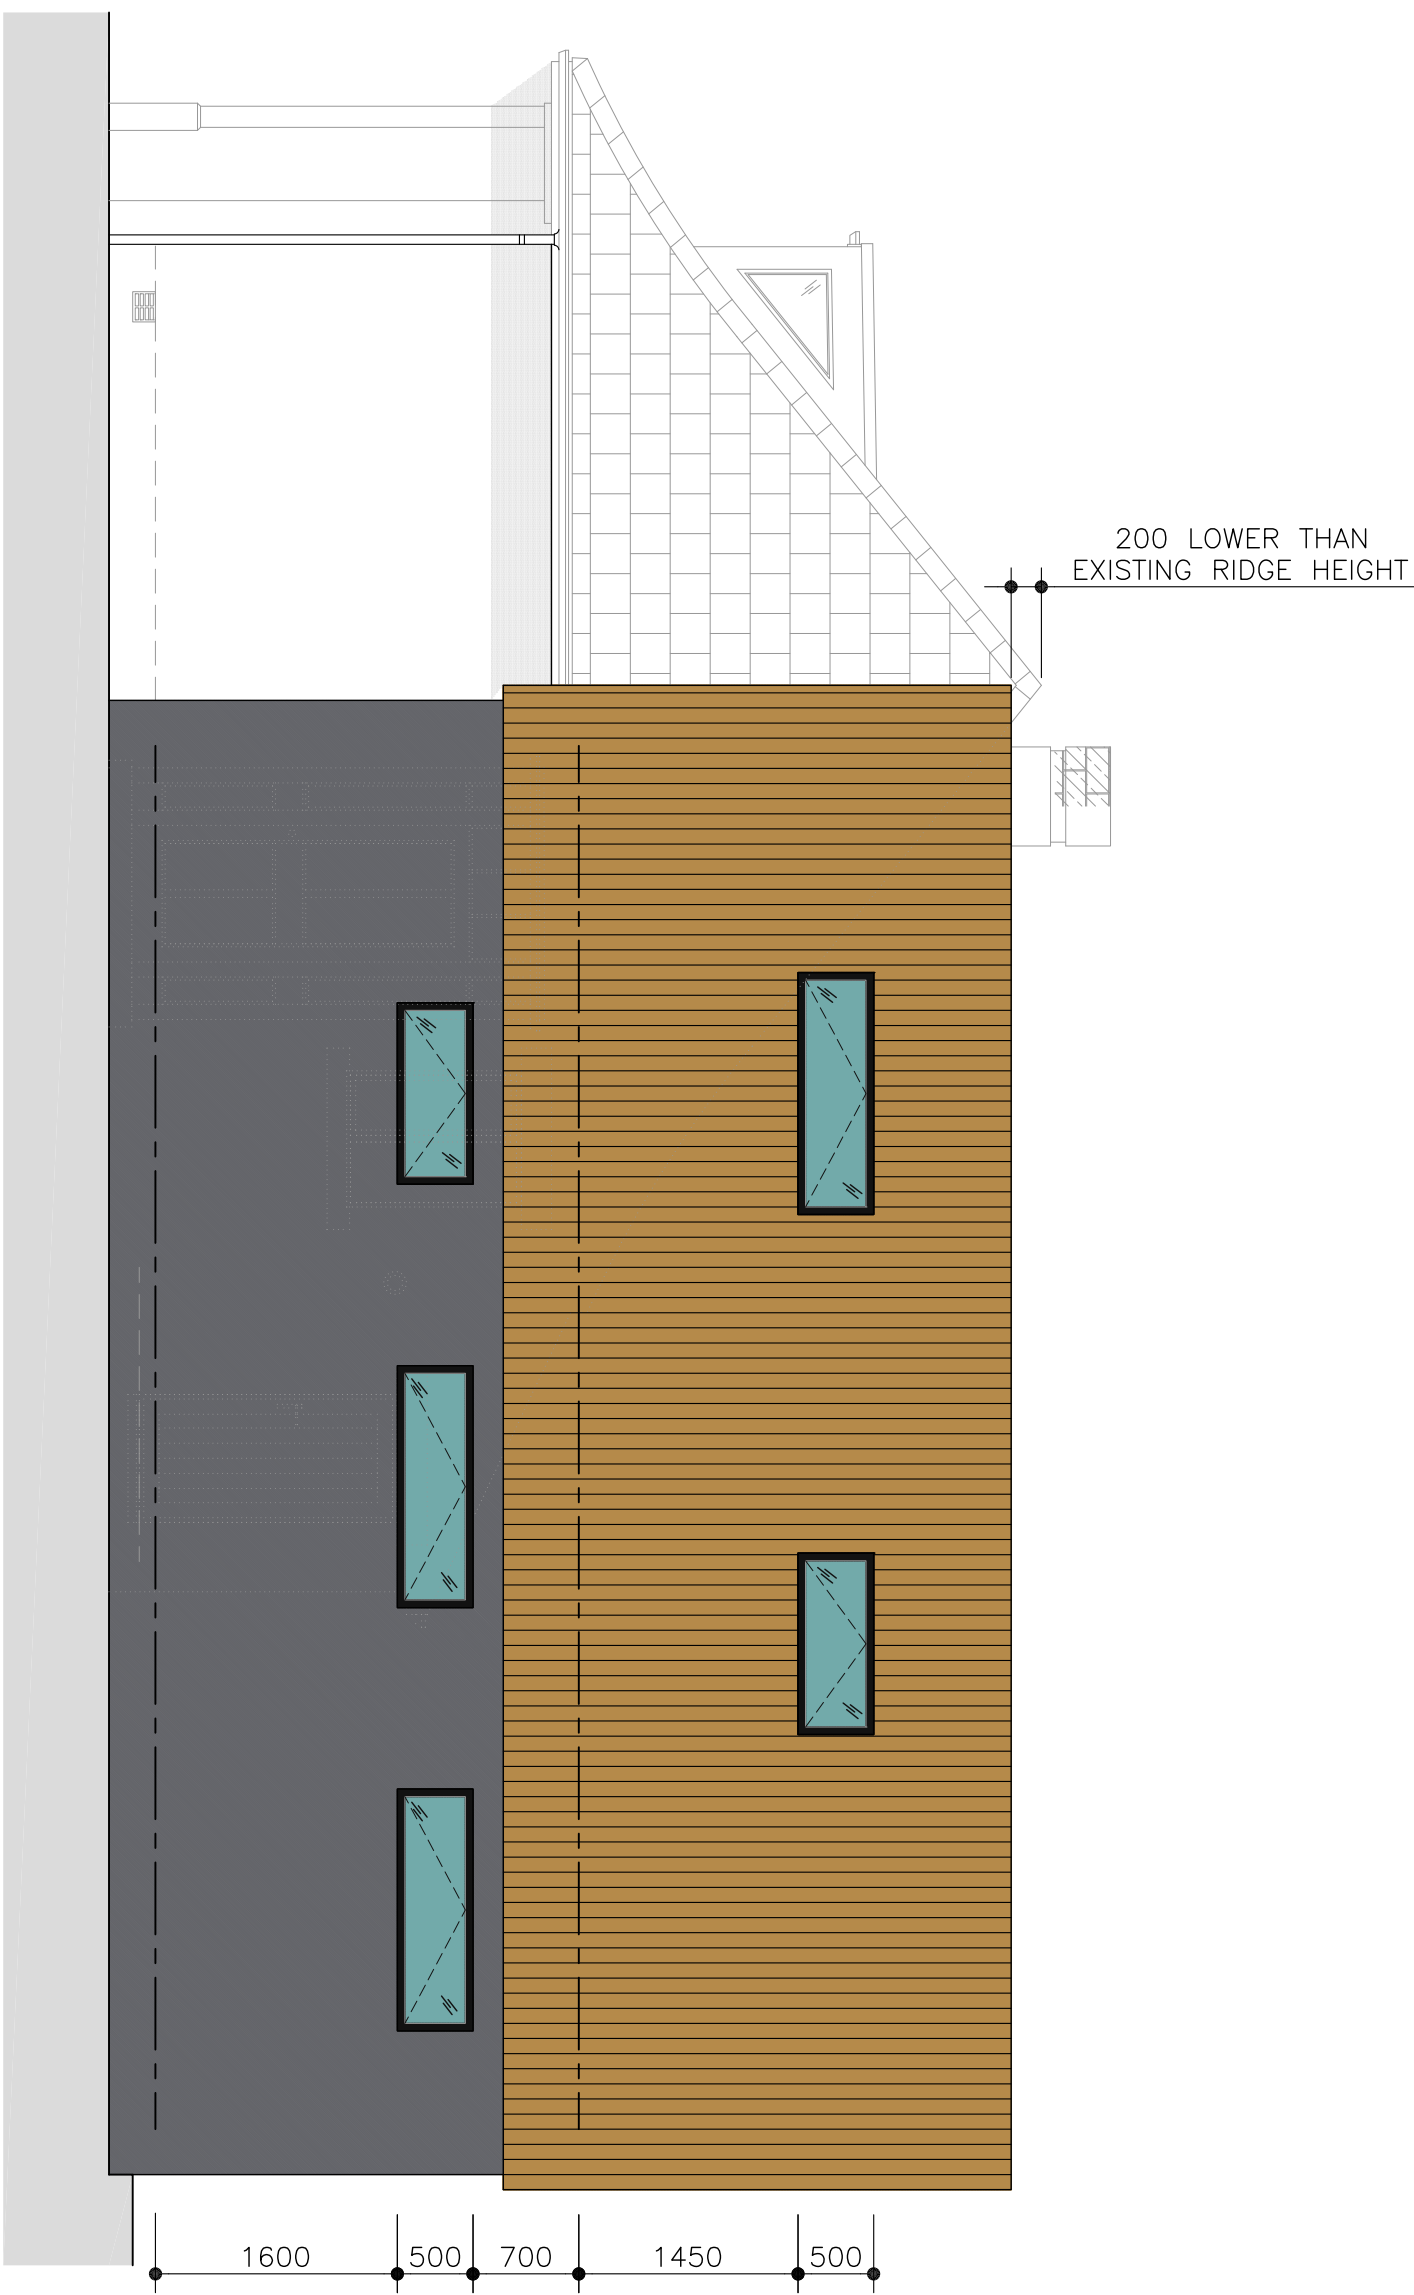

PROPOSED SOUTH EAST FACING ELEVATION
SCALE 1:50



PROPOSED NORTH WEST FACING ELEVATION
SCALE 1:50



PROPOSED RENDER
SCALE N.T.S




PROPOSED CLADDING
SCALE N.T.S

PROPOSED MATERIALS

- MASONRY
- ROOF
- BI-FOLDS
- WINDOWS
- RAINWATER GOODS
- CLADDING
- RAL 7012 BASALT GREY RENDER
- SINGLE PLY GRP
- BLACK POWDER COATED ALUMINIUM
- BLACK POWDER COATED ALUMINIUM
- BLACK PVCu
- VERTICAL SPANNING TIMBER (TO SILVER OVER TIME)

D	2019/10/10	AMENDMENTS MADE FOLLOWING CLIENTS COMMENTS.
C	2019/10/10	AMENDMENTS MADE FOLLOWING CLIENTS COMMENTS.
B	2019/10/10	AMENDMENTS MADE FOLLOWING CLIENTS COMMENTS.
A	2019/10/10	AMENDMENTS MADE FOLLOWING CLIENTS COMMENTS.
Rev.	Date	Description

PLANNING

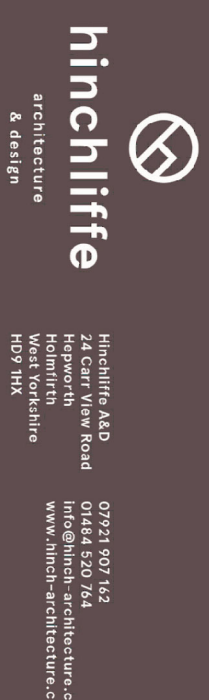

Client
MR & MRS J. MILLER

Project
69 HALL ING LANE
HONLEY
HUDDERSFIELD
HD9 6QW

Drawing Title

PROPOSED ELEVATIONS

Scale (at A1)	Date
AS SHOWN	21.10.2019
Dwg. no.	Rev.
69HIL-19-PL03	D