

**ARBORICULTURAL IMPACT ASSESSMENT
to BS 5837:2012
at
Land at Cumberworth Lane
Denby Dale
West Yorkshire
HD8 8RU**

Client:
Roger Lee Planning Ltd

Client Address:
18 Leeds Road
Methley
Leeds
LS26 9EQ

Client Telephone:
01977 516447

JCA Ref:
14057a/ME

Contents

1. Introduction.....	3
1.1 Purpose of the Report	3
1.2 Terms of Reference	3
1.3 Scope of the Report	3
1.4 Survey Details	3
2. Tree Descriptions and Recommendations	4
3. Arboricultural Implications Assessment (AIA)	4
3.1 Proposed Development.....	4
3.2 Tree Removals for Development.....	4
3.3 Pruning for Development	4
3.4 Implications for Retained Trees	5
3.5 Remedial Measures	7
4. Conclusions.....	8
Appendix 1: Tree Descriptions and Recommendations	10
Appendix 2: Explanation of Tree Descriptions.....	11
Appendix 3: General Guidelines	14
Appendix 4: Glossary of Terms & Abbreviations	15
Appendix 5: Author Qualifications.....	17
Appendix 6: Tree Constraints Plan.....	18
Appendix 7: Arboricultural Implications Plan.....	19

1. Introduction

1.1 Purpose of the Report

- 1.1.1 This Arboricultural Impact Assessment is required in relation to the proposed development at **Land at Cumberworth Lane, Denby Dale**.
- 1.1.2 The purpose of this report is to assess the impact of the proposals on the existing tree stock and outline mitigation actions, where appropriate, to minimise potential damage to retained trees.

1.2 Terms of Reference

- 1.2.1 JCA Ltd has been instructed by **Roger Lee Planning Ltd** to prepare an Arboricultural Impact Assessment, based on our Arboricultural Report dated 16th April 2018 (JCA Ref: **14057/ME**). The arboricultural survey and report conforms to the most recent specifications outlined in BS 5837: 2012 Trees in relation to design, demolition and construction - Recommendations.
- 1.2.2 I have been supplied with **Drawing No. 17-092- 10**, which details the proposed development. The tree data has been overlaid onto the proposed designs to create the Arboricultural Implications Plan, which can be found at **Appendix 7**. This provides the basis for which this Arboricultural Impact Assessment has been prepared.

1.3 Scope of the Report

- 1.3.1 This report is compiled in accordance with *BS 5837:2012 'Trees in relation to design, demolition and construction – Recommendations'* and is based on an objective assessment of the existing vegetation.
- 1.3.2 The specific design of the proposed development has been considered within the Arboricultural Implication Assessment in **Section 3** and is detailed on the Arboricultural Implications Plan at **Appendix 7**.

1.4 Survey Details

- 1.4.1 The original survey took place during the month of April 2018 and was conducted by Mick Eltringham ND (*Forestry*).

2. Tree Descriptions and Recommendations

- 2.1 Full details of all individual trees surveyed are recorded in the tables at **Appendix 1**. A full explanation of the tables can be found at **Appendix 2**. Please refer also to the Tree Constraints Plan at **Appendix 6** for tree locations.

3. Arboricultural Implications Assessment (AIA)

3.1 Proposed Development

- 3.1.1 The proposed development will consist of the construction of four detached houses with associated gardens and an internal access road serving the properties.
- 3.1.2 All tree works required to accommodate the proposals are detailed in *italics* in the recommendation columns of the tables at **Appendix 1**. Please note that any works recommended during the initial survey and also listed in these tables in non italics.

3.2 Tree Removals for Development

- 3.2.1 2 trees require removal to accommodate the proposals. These include 1 category 'C' tree and 1 dead category 'U' tree.
- 3.2.2 These are insignificant trees can be removed without significantly affecting the visual amenity of the surrounding area.
- 3.2.3 The removal of these trees for development can easily be mitigated by the replacement of suitable specimens within a planting scheme. Whilst not always necessary, the planting of trees can improve the aesthetic value of the surrounding area and may be conditioned in the usual manner.

3.3 Pruning for Development

- 3.3.1 No above ground pruning works are required to accommodate the proposed layout.
- 3.3.2 Where the proposed footpath/access road encroaches within the RPA of retained trees, root pruning will be required, under the supervision of an appointed arboriculturist. Root pruning will accommodate the proposed footpath/access road whilst preventing any 'ripping' damage, a problem commonly associated with mechanical excavations. Root pruning is relevant to G5 and T7.
- 3.3.3 The location of any utility routes are not currently known, however, as there are few trees on this site there is ample space in which to install these without affecting any of the retained trees.

3.4 Implications for Retained Trees

3.4.1 The Protective Barrier

- 3.4.1.1 In order to ensure the effective protection of retained trees during development, a protective barrier will be installed, in accordance with BS5837: 2012 and may comprise of protective fencing and/or ground protection. This will be the first job on site following the tree removal and pruning works. The fencing should ideally be positioned to protect the entire **Root Protection Area (RPA)** of the retained trees, in order to create a **Construction Exclusion Zone (CEZ)**.
- 3.4.1.2 Routes for pedestrian and site traffic will be located outside, and diverted away from, the RPAs of the retained trees wherever possible. Where this is not practicable, temporary protective surfaces (ground protection) must be laid over the exposed RPAs which will distribute the weight of site vehicles, machinery or pedestrians whilst allowing moisture to reach the tree rooting area beneath. Such surfaces should be constructed in accordance with BS5837: 2012.
- 3.4.1.3 Where work is required within the RPA of a tree which is to be retained, specialist measures must be adopted during the construction phase to avoid ground compaction and minimise root damage. Such areas are highlighted in blue on the Arboricultural Implications Plan at **Appendix 7**.

3.4.2 Access/Construction of Hard Surfacing

- 3.4.2.1 Proposed hard surfacing is located within the RPA of 2 of the retained tree/group (**G5** and **T7**). Due to the minimal nature of the incursions, it is not considered necessary to install specialised surfaces. Instead, root pruning will be undertaken under the supervision of an appointed arboriculturist to minimise potential damage to tree roots and prevent 'ripping' damage, which is commonly associated with mechanical excavation.

3.4.3 Demolition

- 3.4.3.1 In this case, no significant demolition activities are required adjacent to retained trees and as such, no mitigation measures are considered necessary.

3.4.4 Construction/ Foundation Design.

- 3.4.4.1 Prior to construction, all protective measures required and listed in **Section 3.4.1** (protective measures) and **Section 3.4.2** (hard surfaces) need to be correctly installed to prevent unnecessary damage during development.
- 3.4.4.2 No specialist construction or foundation methods are considered necessary.

3.4.4.3 Despite this, specialist foundation designs may still be required for other reasons, and advice should always be sought from a suitably qualified structural expert. The water demand of trees can be an important consideration when determining the appropriate foundation design. Because of this, water demands for the trees identified on this site are included at **Appendix 1**, in accordance with **NHBC Chapter 4.2**, for use by the appointed structural expert.

3.4.5 Utilities

3.4.5.1 Details on service routes have not been provided to JCA at this time. Where utilities need to be brought onto the site, these should be routed away from the RPAs of retained trees. Where this is not possible, methodologies on the installation of underground services without damage to tree roots should be considered.

3.4.5.2 All service providers should be consulted prior to commencement of works with the aim of minimising the number of service runs on the site. Any foreseeable incursions to RPAs should be communicated to the appointed arboricultural consultant and the LPA at the earliest possible time to prevent breach of planning conditions and damage to retained trees.

3.4.6 Site Compound

3.4.6.1 The site compound, which typically includes the site office, mess facilities, toilets, storage of materials and parking, must be located away from all of the trees and outside their RPAs. Care should also be taken to prevent soil contamination from chemical spillages, including petrol, diesel and oils.

3.4.7 Landscaping

3.4.7.1 Any proposed fence lines may be constructed within the RPA if necessary, providing that appropriate considerations are made to the protection of the tree. This is providing that no continual trenching is undertaken (e.g. for small walls onto which panel fencing is installed). Excavation must be kept to a minimum and therefore only fence designs requiring intermittent posts will be acceptable within the RPA of retained trees.

3.4.7.2 Any patios, garden paths or other hard surfaces within RPAs which may not be shown on the projected layout (**Appendix 7**), may be constructed using no-dig techniques in accordance with BS5837: 2012. If there is any concern of damaging retained trees, further advice should be sought from a qualified Arboriculturalist.

3.4.7.3 No ground level changes are to be undertaken within the RPA of retained trees, unless otherwise stated or agreed with the appointed Arboricultural consultant or the LPA. The requirement to raise/lower ground levels within RPAs should be communicated to these parties at the earliest practical convenience.

3.5 Remedial Measures

- 3.5.1 In order to protect the retained trees during the construction phase, protective fencing needs to be installed. Protective fencing specifications and on site positioning, along with details of any necessary specialist construction methods can be provided in an Arboricultural Method Statement (AMS).
- 3.5.2 Part of the proposed development will encroach into the RPAs of retained trees, resulting in possible root loss. It would therefore be prudent to apply mycorrhizal fungi to the soils around these trees after the construction phase is complete. Mycorrhizae are fungi that form symbiotic relationship with tree roots. A tree root associated with mycorrhiza takes up nutrients more effectively and this will therefore help the trees to produce new roots more effectively, so benefitting their recovery.
- 3.5.3 The site offers scope for landscaping and tree planting. All areas identified for the new planting should also be protected by fencing during the construction phase to prevent the compaction of the soil.

4. Conclusions

- 4.1 The trees surveyed were generally found to be in good condition.
- 4.2 **G5** is protected by a Tree Preservation Order.
- 4.3 The arboricultural implications of the development have been considered and are discussed in **Section 3**.
- 4.4 Some trees require removal or pruning works in order to facilitate the proposed development. All tree works are included at **Appendix 1**. These are discussed in **Section 3** and their locations are shown on the Arboricultural Implications Plan at **Appendix 7**.
- 4.5 All development work carried out in close proximity to trees should be done so in a manner sympathetic to their needs. Otherwise the condition of the trees may deteriorate in the months and years following the development, leading to a loss of amenity and potentially hazardous trees.
- 4.6 The protection of retained trees can be achieved by the creation of a Construction Exclusion Zone based on the Root Protection Area of a tree. The Root Protection Area of each tree or group is marked on the Tree Constraints Plan at **Appendix 6**.
- 4.7 The proposed development should be accompanied by an Arboricultural Method Statement (AMS) detailing the specific protection measures necessary for each tree. This should specify the required fencing standard and positions (the creation of the Construction Exclusion Zone), acceptable construction techniques and necessary tree works.
- 4.8 Upon instruction JCA are able to provide a comprehensive Arboricultural Method Statement in order to ensure the continued health of trees throughout the proposed development. We are also able to provide tree planting schemes and organise tree works.
- 4.9 The data gained during the original survey provides an indication of the health of the trees. However, it does not enable a comprehensive assessment of their condition over time. Trees are living organisms which are affected by many factors including weather conditions, diseases/disorders, light levels and human activities. Due to this, the report is only valid for a period of 1 year from the date of issuing. Should an update or revision of this report be required outside of this time period, JCA may require a further site visit to ensure that the condition of the trees has not significantly changed. It is advised that the trees are inspected regularly, in the interests of risk management.

Appendices

Appendix 1: Tree Descriptions and Recommendations

Tree Ref.	Age Common Name Botanical Name	Height (m)	Crown Height (m)	Height (m) and Direction of the Lowest Branch	Diameter (cm)	Crown Spread N W E S	Observations	Recommendations Priority	Physiological Condition	Structural Condition	Amenity Value	NHBC Water Demand	Life Expectancy (yrs)	Retention Category
H 1	Early-mature Leyland Cypress <i>X Cupressocyparis leylandii</i>	4	2	n/a n/a	Avg 40	See Plan	A boundary hedge located on adjacent land. Topped at 3m the canopy overhangs the site.	No action required	GOOD	GOOD	MOD	HIGH	20+	C 2
T 2	Early-mature Western Red Cedar <i>Thuja plicata</i>	9	2	1.5 n/a	41, 40	2.5 2.5 2.5	Consisting of two stems planted very closely, the stems lean away from each other slightly then become vertical. Metal is included into the northern stem. Minor bark damage noted between the stems.	No action required	GOOD	GOOD	LOW	MOD	20+	C 2
T 3	Semi-mature Elder <i>Sambucus nigra</i>	3	1.5	1.3 E	10, 12	1.5 1.5 1.5	A dead specimen.	No action required due to site usage. Remove to facilitate development.	DEAD	DEAD	DEAD	LOW	Dead	U
T 4	Semi-mature Sycamore <i>Acer pseudoplatanus</i>	6	2	1.5 E	22	1 2 3.5 2	Single stemmed with a slight lean to the east. Some epicormic growth at the base, branching bias to the south due to suppression from adjacent dead Elder.	No action required. Remove to facilitate development.	GOOD	GOOD	LOW	MOD	20+	C 1
G 5	Mature Sycamore <i>Acer pseudoplatanus</i>	11	5	2 S	35, 44, 41, 49, 49	6 6 6	Consisting of one twin stemmed tree at 1m and three single stemmed trees, located on dilapidated field wall. Poor pruning wounds from crown lifting. Metal included into the base of the two southern stems, wire noted at 8m around one stem.	Remove wire at 8m, tidy up pruning cuts. Root pruning under arboricultural supervision required to the north side to facilitate footpath. Low	GOOD	GOOD	MOD	MOD	40+	B 2
H 6	Semi-mature Hawthorn <i>Crataegus monogyna</i>	1.5	0	n/a n/a	Avg 4	See Plan	A maintained garden hedge located on adjacent land. No major visible defects.	No action required	GOOD	GOOD	LOW	HIGH	20+	C 1
T 7	Early-mature Hawthorn <i>Crataegus monogyna</i>	5	2	1 n/a	6, 20	2 2 2	Located within H6 on adjacent land, this is single stemmed then bifurcating at 1m with a balanced crown. Clematis in crown to the east side. No major visible defects.	Sever Clematis growing into crown. Root pruning under arboricultural supervision required to the north side to facilitate access road. Low	GOOD	GOOD	MOD	HIGH	20+	C 1

Tree Ref.	Age Common Name <i>Botanical Name</i>	Height (m)	Crown Height (m)	Height (m) and Direction of the Lowest Branch	Diameter (cm)	Crown Spread N W E S	Observations	Recommendations Priority	Physiological Condition	Structural Condition	Amenity Value	NHBC Water Demand	Life Expectancy (yrs)	Retention Category
G 8	Semi-mature Sycamore <i>Acer pseudoplatanus</i>	7	1.5	1 S	20, 10, 9, 19	1.5 2.5 1.5	Consisting of two trees. One is single stemmed bifurcating at 1m with a tight union. The second is triple stemmed from the base, wire from the adjacent fence is wrapt around two stems, old wire is included into the stems.	No action required	GOOD	GOOD	LOW	MOD	20+	C 1
G 9	Young to Mature Mixed	To 9	0+	n/a n/a	To # 30	See Plan	A boundary group consisting of mainly Hawthorn, Holly with occasional young Yew and Elder. The canopies overhang the site. Inspection was limited due to location behind fence with brambles and dense low branching. Good ecological value.	No action required	GOOD	GOOD	HIGH	LOW to HIGH	20+	B 2
T 10	Young Prunus sp. <i>Prunus sp.</i>	5	2	1.5 n/a	#10	1.5 1.5 1.5	Located at the bottom of a steep bank, this is a small insignificant specimen. Limited inspection due to access across brambles.	No action required	GOOD	GOOD	LOW	MOD	20+	C 1

Appendix 2: Explanation of Tree Descriptions

A2.1 Measurements/ Reference Information

A2.1.1 *REF NUMBER*. All items surveyed are allocated a reference number preceded with a letter, identifying the type of vegetation surveyed: T = an individual tree, G = a group of trees or an area of vegetation, W = woodland, H = a hedgerow.

A2.1.2 *SPECIES: COMMON AND BOTANICAL NAME*. The common and botanical names of the species present are noted. If the species is not clear or identifiable, then a general common name and genus will be noted.

A2.1.3 *AGE CLASS* of the tree is described as young, semi-mature, early-mature, mature, over-mature, veteran or dead.

A2.1.4 *HEIGHT* of the tree is measured in metres from the stem base to the top of the crown.

A2.1.5 *CROWN HEIGHT* is an indication of the height above ground level at which the crown begins.

A2.1.6 *STEM DIAMETER* is measured at 1.5 metres above (higher) ground level. Where the tree is multi-stemmed at this point; diameter measurements are taken for each stem. If more than five stems are present, an average stem diameter is taken. If for whatever reason it is not practical to measure multiple-stemmed trees in this way, the diameter is measured close to ground level, just above the root buttress.

A2.1.7 *CROWN SPREAD* is measured from the centre of the stem base to the tips of the branches to all four cardinal points.

A2.1.8 *HEIGHT AND DIRECTION OF LOWEST BRANCH*. The height and direction of the lowest significant branch is noted because of potential issues relating to clearances and the need for tree pruning.

A2.1.9 *NHBC WATER DEMAND*. The water demand of each tree, as listed in NHBC Standards 2010 Chapter 4.2 'Building near trees'. This is included to aid structural engineers, architects and other members of the design team as it determines foundation depth and other considerations with regard to trees.

A2.2 Evaluations

A2.2.1 *PHYSIOLOGICAL CONDITION* is classed as good, fair, poor, or dead. This is an indication of the health and vitality of the tree and takes into account vigour, presence of disease and dieback.

A2.2.2 *STRUCTURAL CONDITION* is classed as good, fair or poor. This is an indication of the structural integrity of the tree and takes into account significant wounds, decay and quality of branch junctions.

A2.2.3 *LIFE EXPECTANCY* is classed as; 0, less than 10 years, 10+ years, 20+ years, or 40 + years. This is an indication of the minimum number of years before removal of the tree is likely to be required.

A2.2.4 *AMENITY VALUE*. A general indication is given in respect to the amenity/landscape value of the tree/group within the surrounding area.

A2.2.5 *PRIORITIES*. A priority rating is given concerning the time periods in which the recommended works should be undertaken. LOW priority works should be undertaken within 12 months of the survey, MOD (moderate) priority works should be undertaken within 6 months and HIGH priority works should be completed as soon as practically possible. If no works are recommended, N/A (not applicable) will be used.

A2.3 Retention Categories

A2.3.1 ***A (marked green on the plan) = Trees of high quality.***

These trees are of high quality and value with a good life expectancy (usually with an estimated remaining life expectancy of 40 years).

A2.3.2 ***B (marked in blue on the plan) = Trees of moderate quality.***

These trees are of moderate quality and value with a reasonable life expectancy (usually with an estimated life expectancy of at least 20 years).

A2.3.3 ***C (marked in grey on the plan) = Trees of low quality.***

These trees are of low quality and value but which are in adequate condition to remain or are young trees with a stem diameter below 15cm (usually with an estimated life expectancy of at least 10 years).

A2.3.4 Trees categorised as retention category 'A', 'B' or 'C' are then justified by being further divided into 3 subcategories:

1 = Mainly arboricultural qualities.

2 = Mainly landscape qualities.

3 = Mainly cultural values, including conservation value.

A2.3.5 U (marked in red on the plan) = Trees usually unsuitable for retention due to poor condition.

These trees are in such a condition that they cannot be realistically retained as living trees in the context of the current land use for longer than 10 years. This may be due to any of the following:

- 1) Failure is likely due to serious, irredeemable, structural defects.
- 2) Removal of other category U trees will render them exposed and unstable.
- 3) They are in serious, overall decline or are dead.
- 4) They are of low quality and suppressing adjacent trees of better quality.
- 5) Diseases are present which may affect the health of adjacent trees.

These trees should be removed or treated in such a way as to make them safe where they have high ecological value, such as in a woodland setting.

Appendix 3: General Guidelines

- A3.1 All tree work should be undertaken to BS 3998: 2010 '*Recommendations for tree work*' or other recognised industry practice.
- A3.2 Staff carrying out the work must be qualified, experienced and ideally be Arboricultural Association approved contractors. They should be covered by adequate public liability insurance.
- A3.3 This report is based upon a visual inspection. The consultant shall not be responsible for events which happen after this time due to factors which were not apparent at the time, and the acceptance of this report constitutes an agreement with the guidelines and the terms listed therein.
- A3.4 Any defects seen by a contractor or the employer that were not apparent to the consultant must be brought to the consultant's attention immediately.
- A3.5 No liability can be accepted by JCA in respect of the trees unless the recommendations of this report are carried out under the supervision of JCA and within JCA's timescale.
- A3.6 It is advisable to have trees inspected by an arboricultural consultant on a regular basis.

Appendix 4: Glossary of Terms & Abbreviations

Arboriculture	The cultivation of trees in order to produce individual specimens of the greatest ornament, for shelter or any primary purpose other than the production of timber or fruit.
Canker	Disease damaged area of a tree, usually caused by fungus or bacteria affecting the bark.
Co-dominant stem	A stem which has grown in direct competition to the main stem and which has formed a substantial size influencing the appearance of the tree.
Crown lift	The removal of the lowest branches, usually to a given height. It allows more residual light and greater clearance underneath for vehicles etc.
Crown reduction	The reduction of a tree's height and spread while preserving its natural shape.
Crown thin	The removal of some of the density of a tree's crown, usually 5-15% allowing more light through its canopy and reducing wind resistance.
Deadwood	Either dead branches, or a procedure involving the removal of dead, dying and diseased branches.
Dieback	Where branches are beginning to show signs of death usually at the tips in the crown.
Epicormic shoots	Small branches that grow in clusters around the base of the stem of a tree or within the crown. This is usually as a result of bad pruning or some other stress factor, although can be a natural growth pattern for some species of tree (eg Lime species).
Formative pruning	The pruning of a tree to remove weaknesses and irregularities which may lead to future problems. The formative pruning operation is aimed at reducing the potential for future weaknesses or problems within the tree's crown and to encourage an optimal canopy shape.
Included bark	Where the bark on two adjoining branches or stems is growing tight together, forming a joint with limited physical strength.
Pollarding	A method of tree management in which the main trunk and principle branches of the tree are cut to the same height, and the resulting branches are then cropped on a regular basis.
Remedial pruning	The removal of old stubs, deadwood, epicormic growth, rubbing or crossing branches and other unwanted items from the tree's crown. Sometimes referred to as crown cleaning.

RPA	Root Protection Area – Theoretical rooting area of a tree as defined in BS5837:2012 <i>Trees in relation to construction</i> .
Topping	Topping is a form of pruning that removes terminal growth leaving a ‘stub’ cut end. Topping can cause serious health problems to a tree.

Appendix 5: Author Qualifications

Principal Consultant and Managing Director

Jonathan Cocking *F.R.E.S., Tech. Cert. (Arbor.A), PDipArb (RFS) FArborA CBiol MSB. MICFor.* Jonathan is a Registered Consultant and Fellow of the Arboricultural Association and sits on its Professional Committee. He has 31 years experience in the Arboricultural profession and served for eight years as Senior Arboriculturist with a large local authority before establishing JCA in 1997. Jonathan has since developed JCA's portfolio of services and its extensive client base. He is a Chartered Biologist, a Chartered Arboriculturalist and an Expert Witness with much experience of litigation work.

Technical Director

Toby Thwaites *BSc (Hons), HND (Arboriculture).* Toby joined JCA in 1998 after graduating in Ecology at the University of Huddersfield and has since graduated in Arboriculture at the University of Central Lancashire. A former JCA team leader and Consulting Arboriculturist, Toby is now Technical Director and oversees all office and on-site activities at JCA and is on hand to offer technical support and advice.

Consulting Staff: Arboriculture

Toby Parsons *Cert. Arb. (RFS), Tech. Cert. (Arbor.A).* Toby joined JCA after spending 6 years working as a senior climber for various Arboricultural contractors in the East Midlands and the South-West. He has gained the Level 2 Certificate in Arboriculture (RFS) and an Arboricultural Technicians Certificate. Toby is LANTRA certified in Professional Tree Inspection.

Scott Reid *ND (Arboriculture and Forestry).* Scott joined JCA after working with other consultancy companies in the south of England. He specialises in trees in relation to development and holds a National Diploma, various NPTC qualifications and is currently studying for his Level 4 Diploma in Arboriculture.

Andrew Bussey. Andrew joined JCA having spent 12 years working as a tree surgeon for various private companies and a Local Authority. He has various NPTC qualifications, is QTRA qualified and is currently studying for his Arboricultural Technicians Certificate.

Phil Humeniuk *FdSc (Arboriculture).* Phil joined JCA having spent 3 years working for various tree surgery companies and as a Tree Officer for a Local Authority. He also has several years experience working as a consultant both for JCA and for another consultancy. Phil obtained his foundation degree in Arboriculture at the University of Central Lancashire and has various NPTC's and is LANTRA certified in Professional Tree Inspection.

Emily Wilde *FdSc (Arboriculture).* Emily joined JCA having previously worked for various private tree surgery and consultancy companies over the past 8 years. She initially obtained a ND in Forestry & Arboriculture, followed by a FdSc in Arboriculture at Askham Bryan College, York. Emily has various NPTC certificates and is QTRA qualified.

Mick Eltringham *ND (Forestry).* Mick joined JCA after spending 12 years working in the industry for various private companies in the north and south of England. He has also spent the last five years working as a consultant for two canopy research projects in the Amazon Rainforest, working with Oxford University and the University of Arizona. He has various NPTC Qualifications.

Charles Cocking *(FdSc Arboriculture).* Charles joined JCA in January 2014 as an Apprentice having previously worked for the company on a part time basis during 2013. Charles obtained his Foundation Degree in Arboriculture at Askham Bryan College, York, and is now part of our qualified Arboricultural consultancy team.

Paul Hodgson *Cert Arb (RFS), FdSc Arb, MArborA.* Paul joined JCA after spending 11 years working in the industry and for various organisations, which included practical tree work, surveying, lecturing at Myerscough College, Arb team leader at Royal Botanic Gardens, Kew, and a number of senior management positions. Paul is a professional member of the Arboricultural Association and a member of the Kew Guild.

Consulting Staff: Ecology

David Bodenham *BSc Ind (Hons) Zoology, MSc Biodiversity and Conservation.* David joined JCA as an addition to the expanding ecology department. An advocate of evidence based conservation, he studied Zoology (Ind) at University and moved onto an MSc in Biodiversity and Conservation where he gained the myriad of skills needed as an ecologist. With over 7 years of experience, David specialises in bat and amphibian ecology.

Jenny Butler *Bsc (Hons) Environmental Science.* Jenny joined JCA's ecology department in 2017, bringing with her a bachelor degree in Environmental Science from Bangor University. Jenny has previously worked as an Environmental Consultant for an Agri-Environment company and as a freelance ecological consultant. Jenny specialises in great crested newt and bat ecology.

Amanda Beck *Cert He in Field Ecology.* Amanda joined JCA's ecology department in 2018, previously working as a freelance Ecological Consultant in North Wales and Liverpool and as a trainee Ecologist in South Wales. Amanda has extensive practical experience in surveying for botanical, amphibians, terrestrial and marine mammals along with invertebrate research work. She has practical experience in habitat management and creation and is a CIEEM student member.

Administrative Staff

Sue Guest Administrative Team Leader.

Catherine Cocking Accounts Manager.


Lisa Hampson Marketing Manager.

Simeon Haigh *BSc (Hons).* IT Director.

Lorraine Spink Administrative Assistant.

Appendix 6: Tree Constraints Plan


Cliff Hill

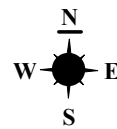

Cruck
Cottage

Chapel
Court

Library

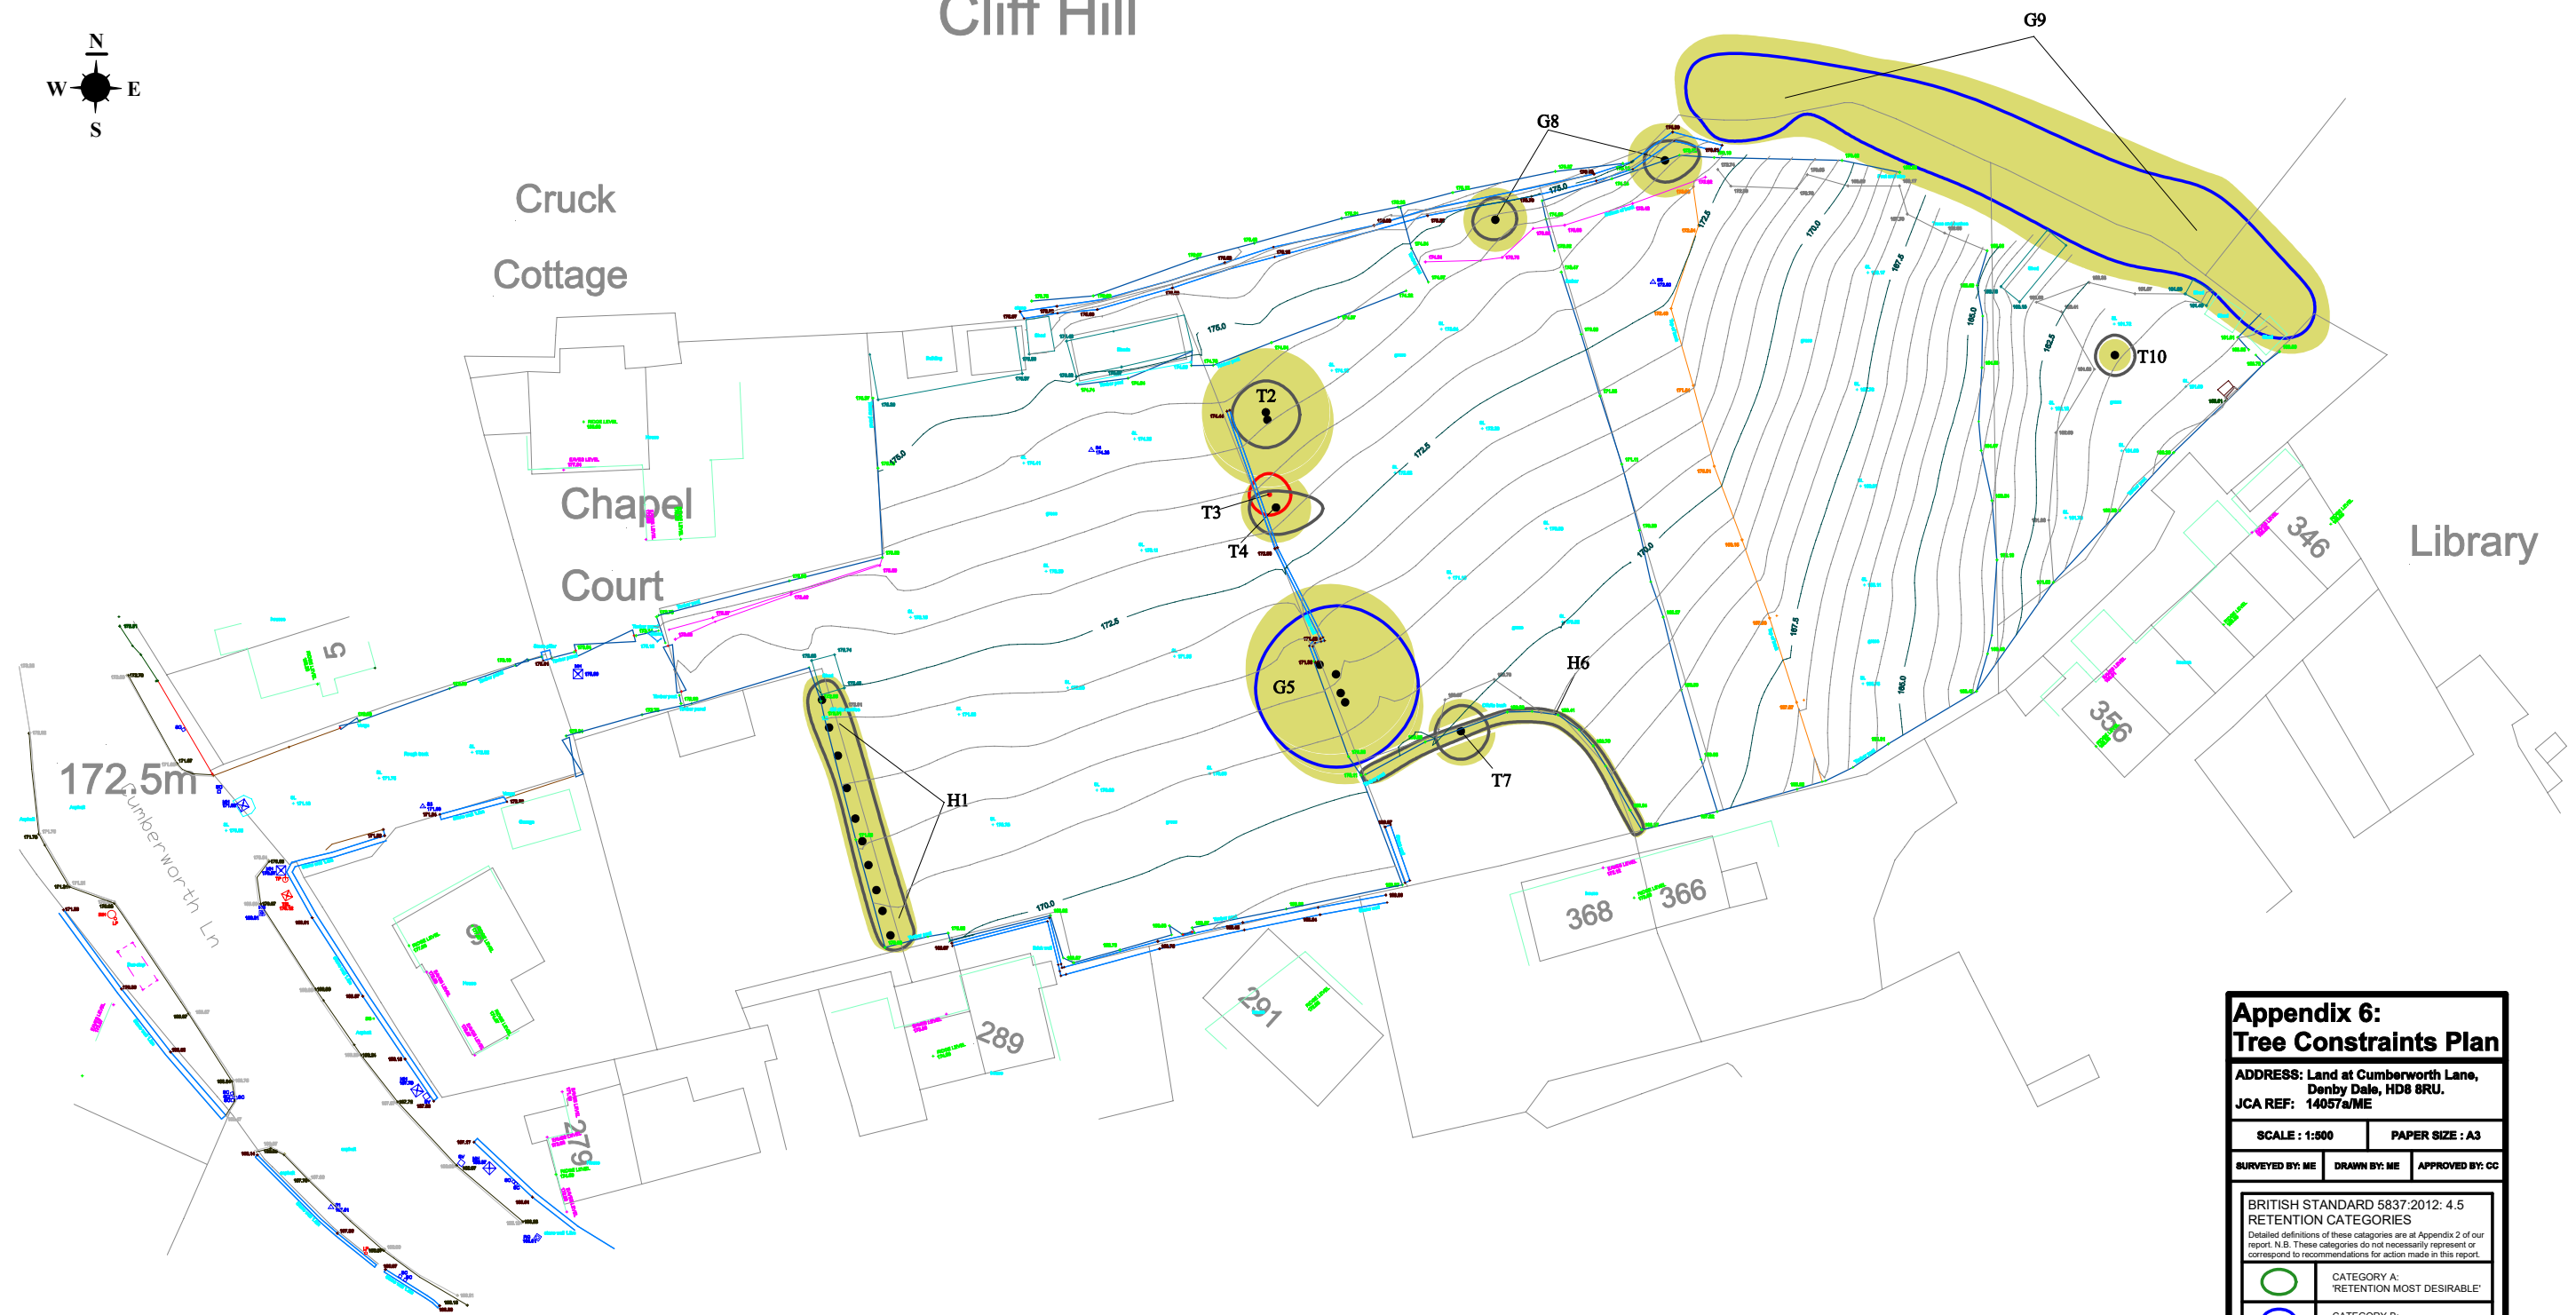

Root Protection Area: RPA

THE ROOT PROTECTION AREA (RPA) INDICATES THE LIKELY ROOTING ZONE OF A TREE.

THIS AREA SHOULD IDEALLY REMAIN UNDISTURBED IF THE TREE IS TO BE RETAINED.

THE DEVELOPMENT PROPOSALS SHOULD THEREFORE BE DESIGNED TO AVOID THE RPA OF ANY TREE WHICH IS TO BE RETAINED.

IF IT IS NECESSARY FOR THE DEVELOPMENT TO ENCRUCH INTO THE RPA OF A TREE WHICH IS TO BE RETAINED THEN SPECIALIST CONSTRUCTION TECHNIQUES AND MATERIALS MUST BE CONSIDERED.

Appendix 6: Tree Constraints Plan

ADDRESS: Land at Cumberworth Lane,
Denby Dale, HD8 8RU.
JCA REF: 14057a/ME

SCALE : 1:500

PAPER SIZE : A3

SURVEYED BY: ME

DRAWN BY: ME


APPROVED BY: CG

BRITISH STANDARD 5837:2012: 4.5
RETENTION CATEGORIES
Detailed definitions of these categories are at Appendix 2 of our report. N.B. These categories do not necessarily represent or correspond to recommendations for action made in this report.

	CATEGORY A: 'RETENTION MOST DESIRABLE'
	CATEGORY B: 'RETENTION DESIRABLE'
	CATEGORY C: 'TREE WHICH COULD BE RETAINED'
	CATEGORY U: 'TREE FOR REMOVAL'
	STEM OF TREE TO BE RETAINED
	STEM OF TREE TO BE REMOVED
	ROOT PROTECTION AREA

JCA Limited
Arboricultural & Forestry Consultants

Appendix 7: Arboricultural Implications Plan

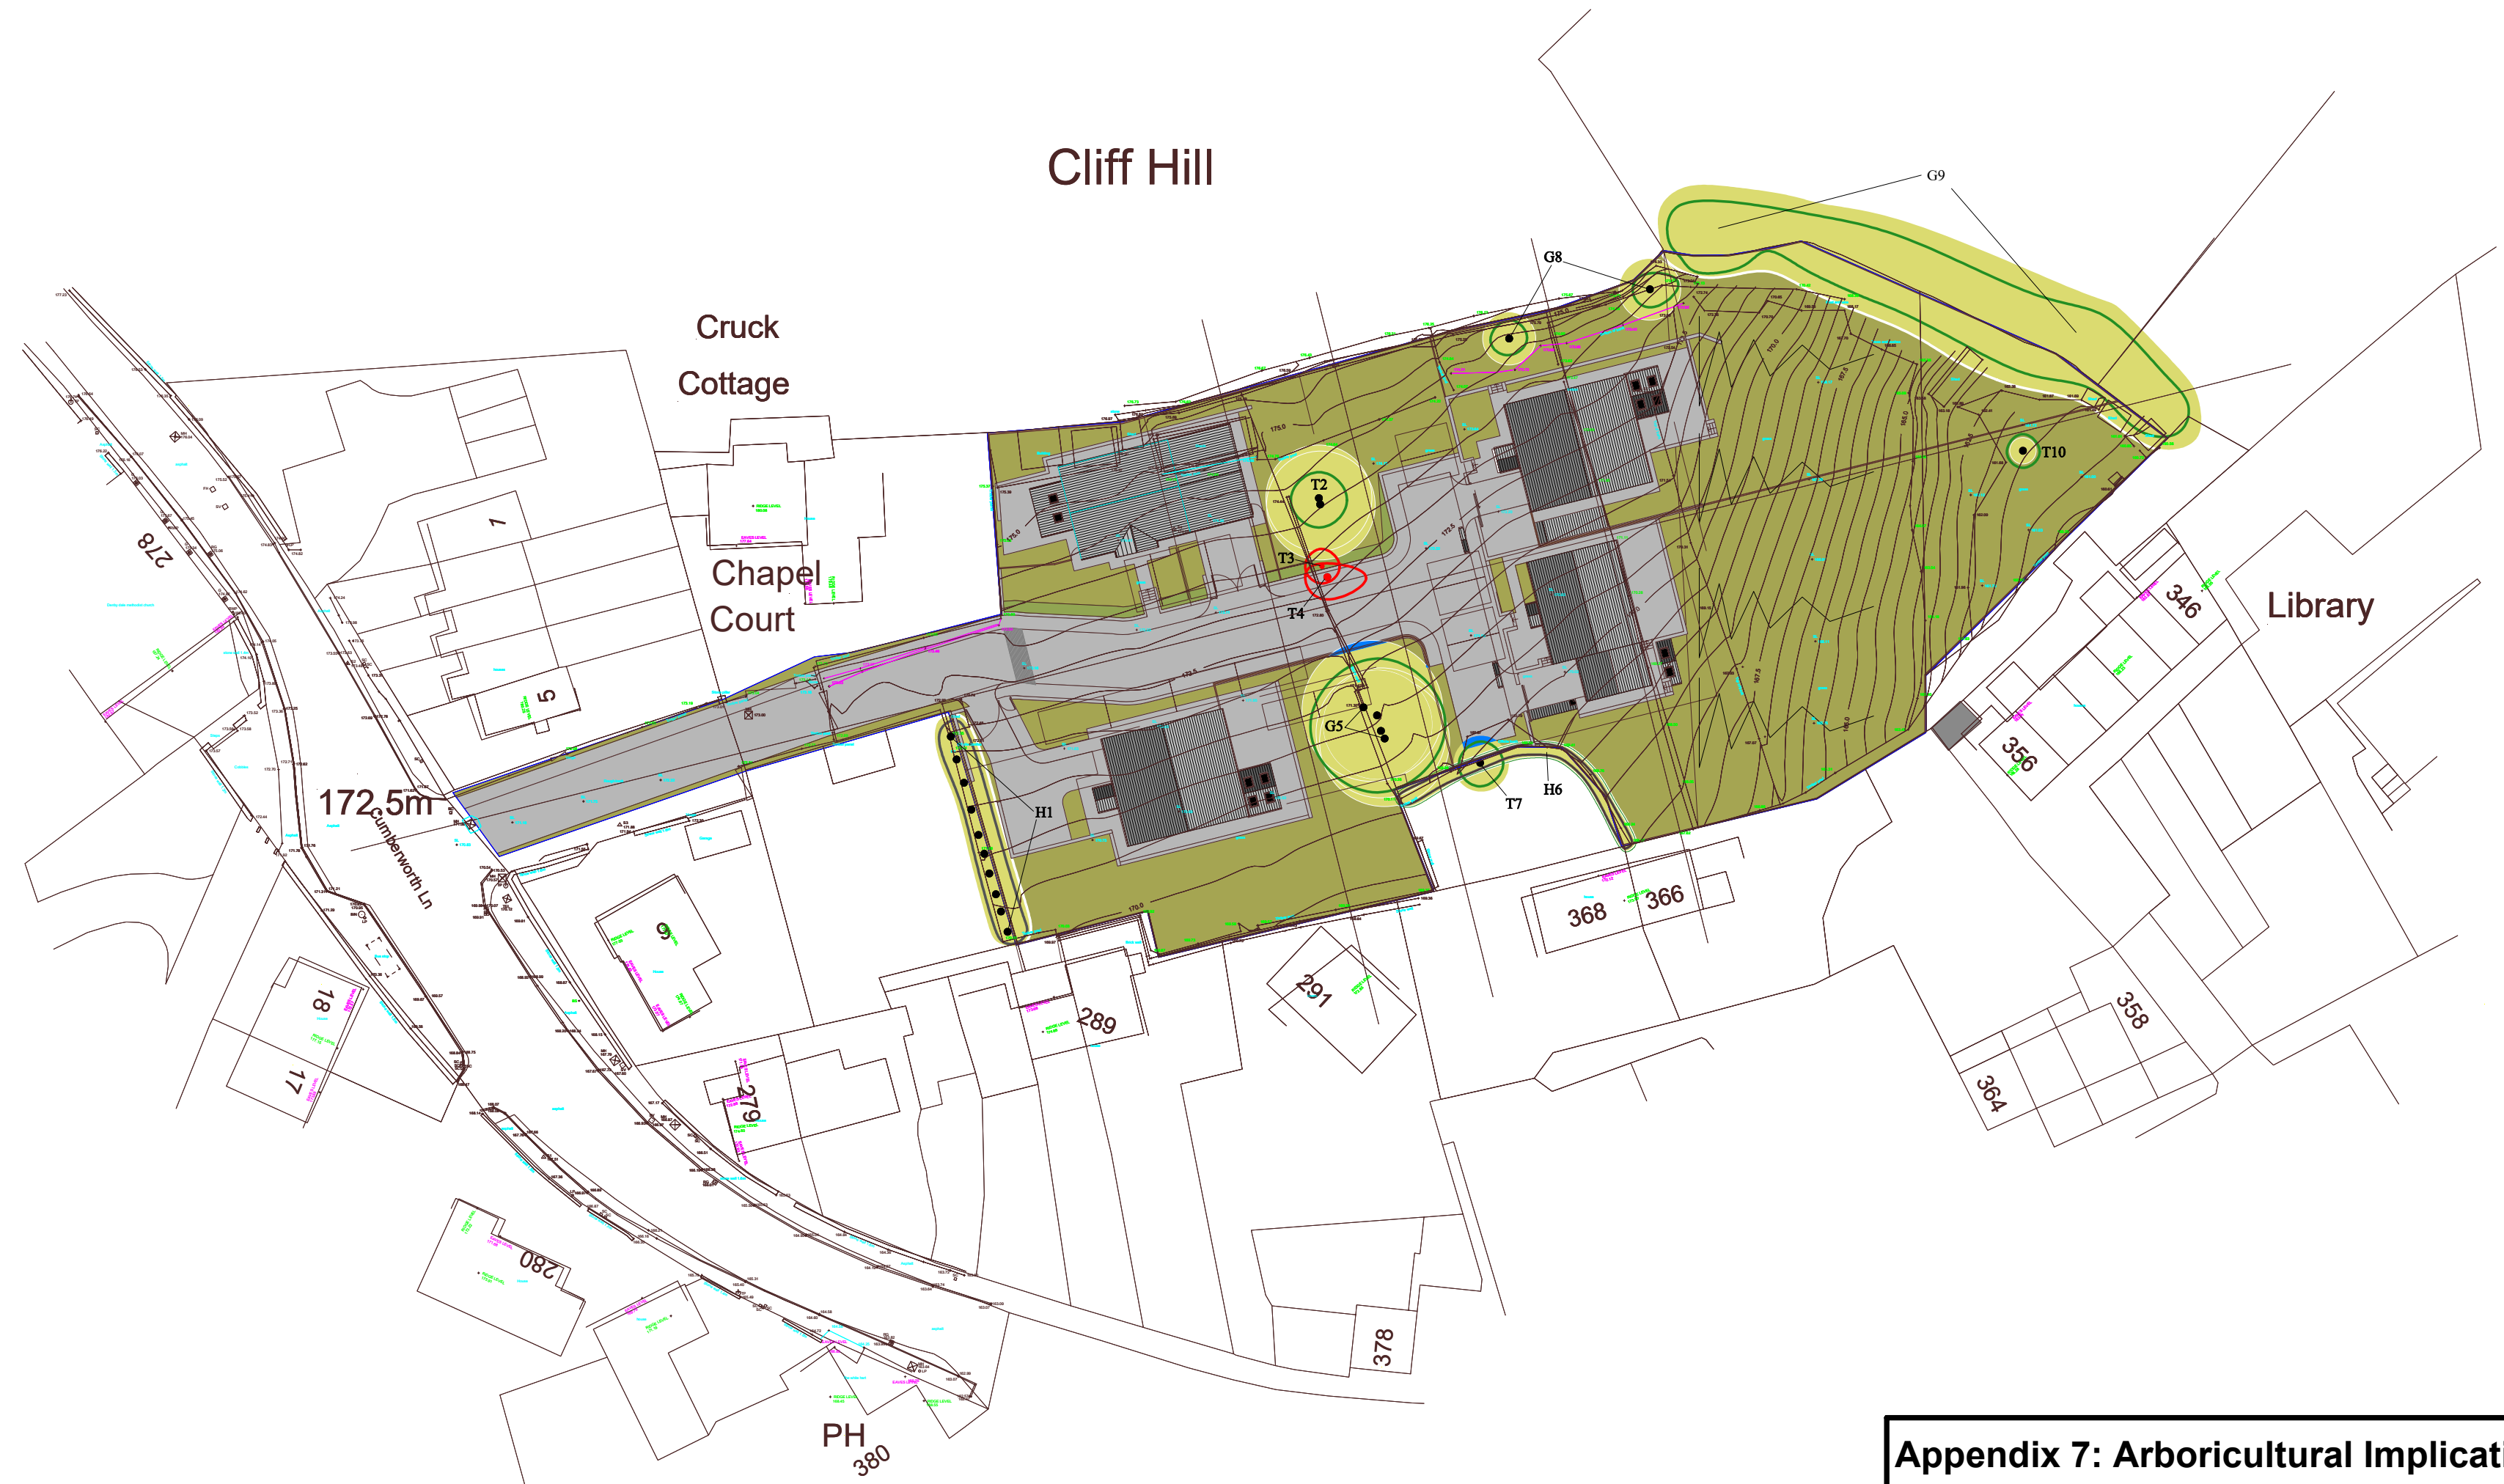

Appendix 7: Arboricultural Implications Plan

ADDRESS: Land at Cumberworth Lane Denby Dale, HD8 8RU. JCA REF: 14057b/ME			TREE TO BE RETAINED
SCALE 1:500 PAPER SIZE A2			TREE TO BE REMOVED
 Arboricultural & Forestry Consultants			STEM OF TREE TO BE RETAINED
			STEM OF TREE TO BE REMOVED
			ROOT PROTECTION AREA
			ROOT PRUNE REQUIRED UNDER ARBORICULTURAL SUPERVISION

I hope that this report provides all the necessary information, but should any further advice be needed please do not hesitate to contact the author.

Signed

.....

Mick Eltringham *ND (Forestry)*.

10th October 2018

For and on behalf of ***JCA Ltd***

Registered Office:

**Unit 80
Bowers Mill
Branch Road
Barkisland
Halifax
HX4 0AD**

**Tel. 01422 376335
Fax. 01422 376232
Email: jon@jcaac.com**

www.jcaac.com

Report printed on recycled paper

JCA Ltd. Arboricultural and Ecological Consultants

Professional Tree and Ecology Advice nationwide

ARBORICULTURAL SERVICES

Guidance for Architects and Developers

- British Standard 5837 Tree Surveys
- Arboricultural Implication Assessments (AIA)
- Arboricultural Method Statements (AMS)

Tree Advice for the Legal Profession

- Subsidence Litigation
- Personal Injury and Accident Investigation
- Expert Witness, Planning Inquiries and Appeals

Advice for Engineers, Loss Adjusters and Insurers

- Tree Surveys for Subsidence
- Heave Assessment
- Tree Root Identification

Veteran Tree Management

- Ancient Woodland Management
- Veteran Tree Management

Advice for Local Authorities and Social Housing

- Tree Safety Surveys
- Specialist Decay Detection
- Landscape and Orchard Design

Tree Health and Pest and Disease Management

- Pest and Disease Surveys
- Tree Health Checks
- Disease Mitigation and Control

ECOLOGICAL SERVICES

Ecological Pre-Planning Services

- Phase 1 Habitat Surveys
- Great Crested Newt eDNA Sampling
- Protected Species: Bat, Wintering and Nesting Bird, Badger, Amphibian, Otter, Water Vole, White-Clawed Crayfish, Dormice and Reptile Surveys.
- Preparation for Environmental Impact Assessment (EIA)
- Invasive Species Surveys
- Code for Sustainable Homes

Ecological Post-Planning Services

- Biodiversity Enhancement Plans
- Protected Species Mitigation
- Ecological Management (Bat and Bird box installation and inspection)

HEAD QUARTERS:

Unit 80 Bowers Mill,
Branch Road,
Barkisland,
Halifax, HX4 0AD.

Tel: 01422 376335
Mobile: 07778 391986
Email: jon@jcaac.com
Website: www.jcaac.com

