
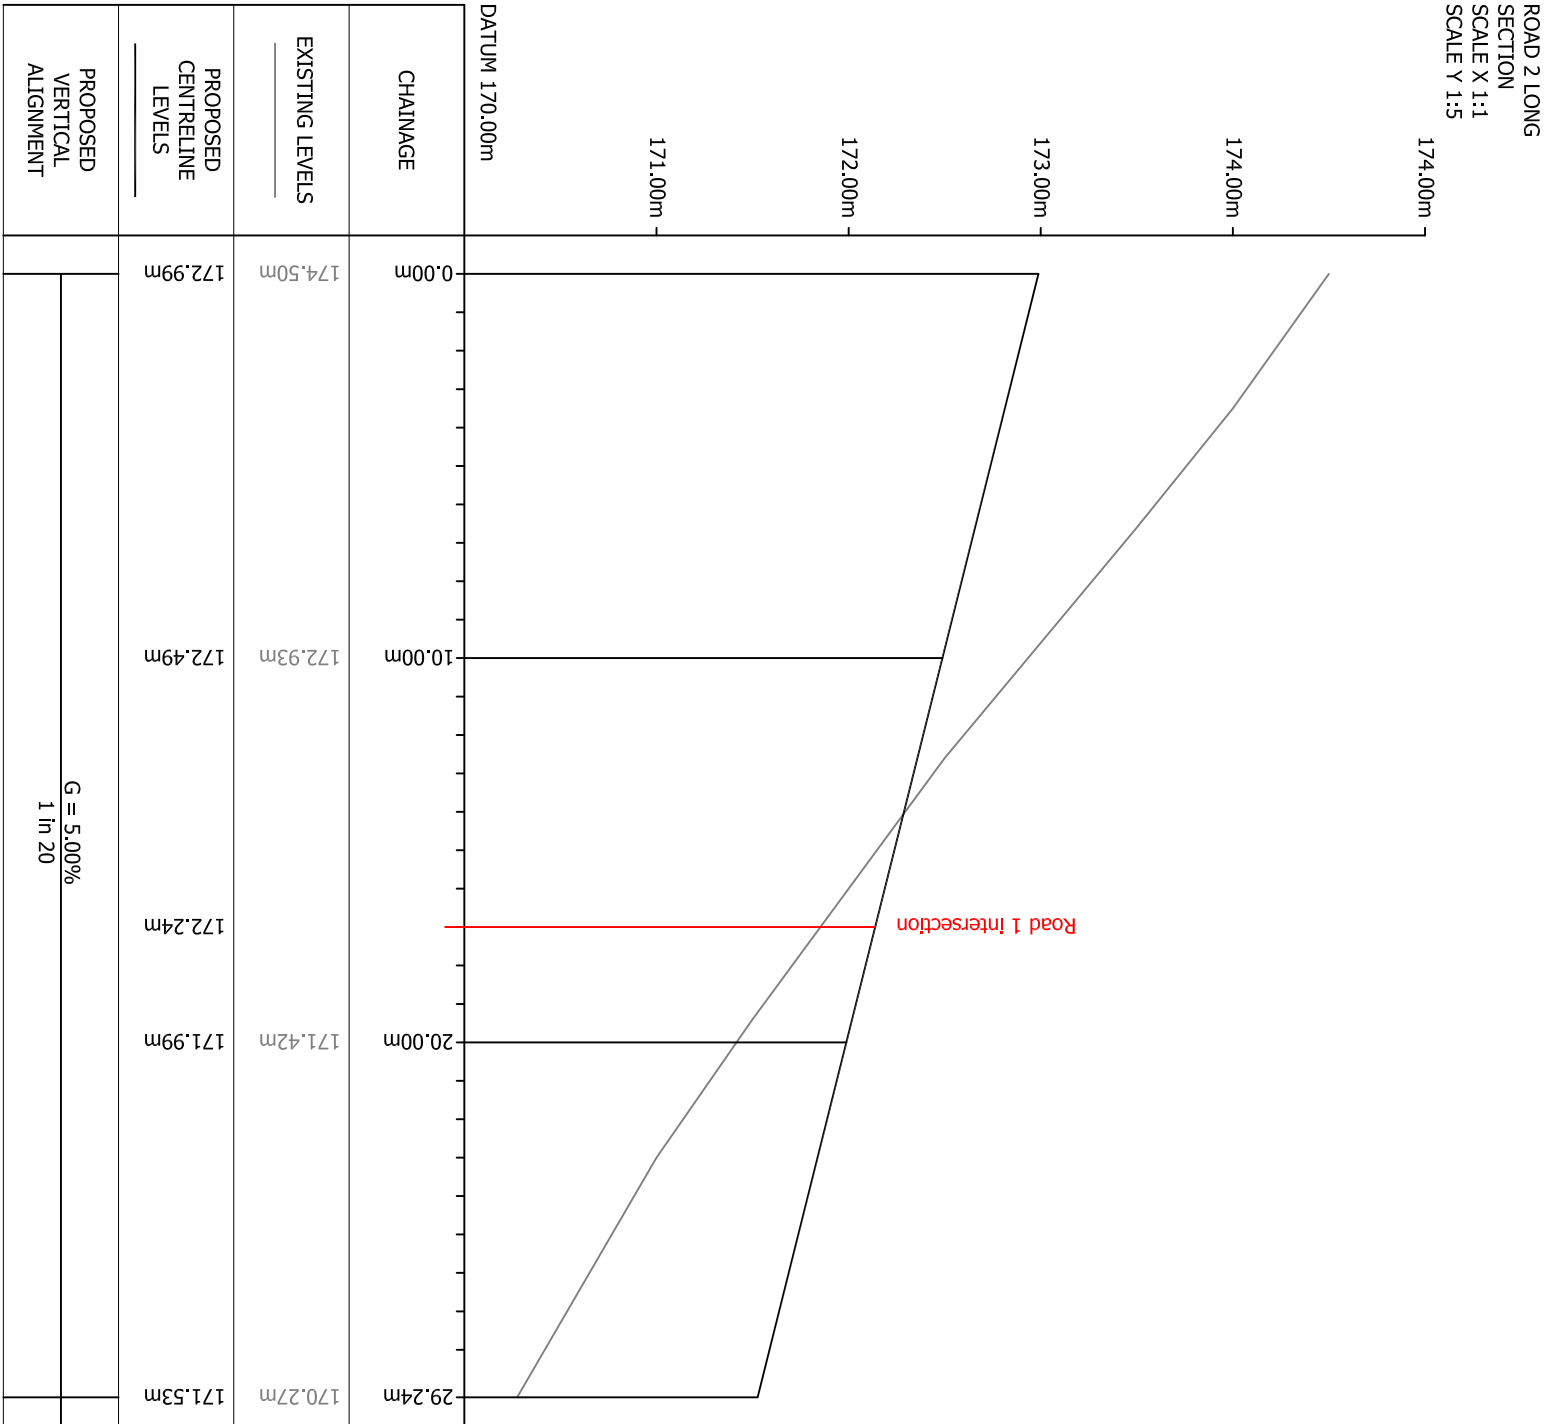


GENERAL NOTES
This drawing shows the provisional design only and is subject to Local Authority approval. This drawing should not be scaled for setting out purposes unless specified.
This drawing is based on a topographical/ornance survey provided by others.

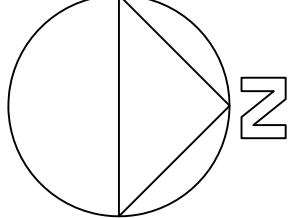

A 30.07.2020
AMENDED FOLLOWING RSA

PROJECT
CUMBERWORTH LANE, DENBY DALE

TITLE
ROAD 2 - LONG SECTION

SCALE
1:200 @ A1

DRAWING
1242-103A

DATE
30.07.2020

PARAGON HIGHWAYS
UNIT 6, THE OFFICE CAMPUS,
PARAGON BUSINESS PARK, RED HALL COURT,
01924 281574
MAIL@PARAGONHIGHWAYS.COM