


Notes | Sketch schemes may be based on plan information of unknown origin and is subject to verification and survey. Contractors must verify all dimensions on site before commencing any work or shop drawings. This drawing is not to be scaled. Use figured dimensions only. Ensure digital versions are plotted at 'Actual Size'. Building areas are liable to adjustment over the course of the design process due to ongoing construction detailing developments. Subject to statutory approvals and survey. The bar above is to check that the drawing has been printed to scale.

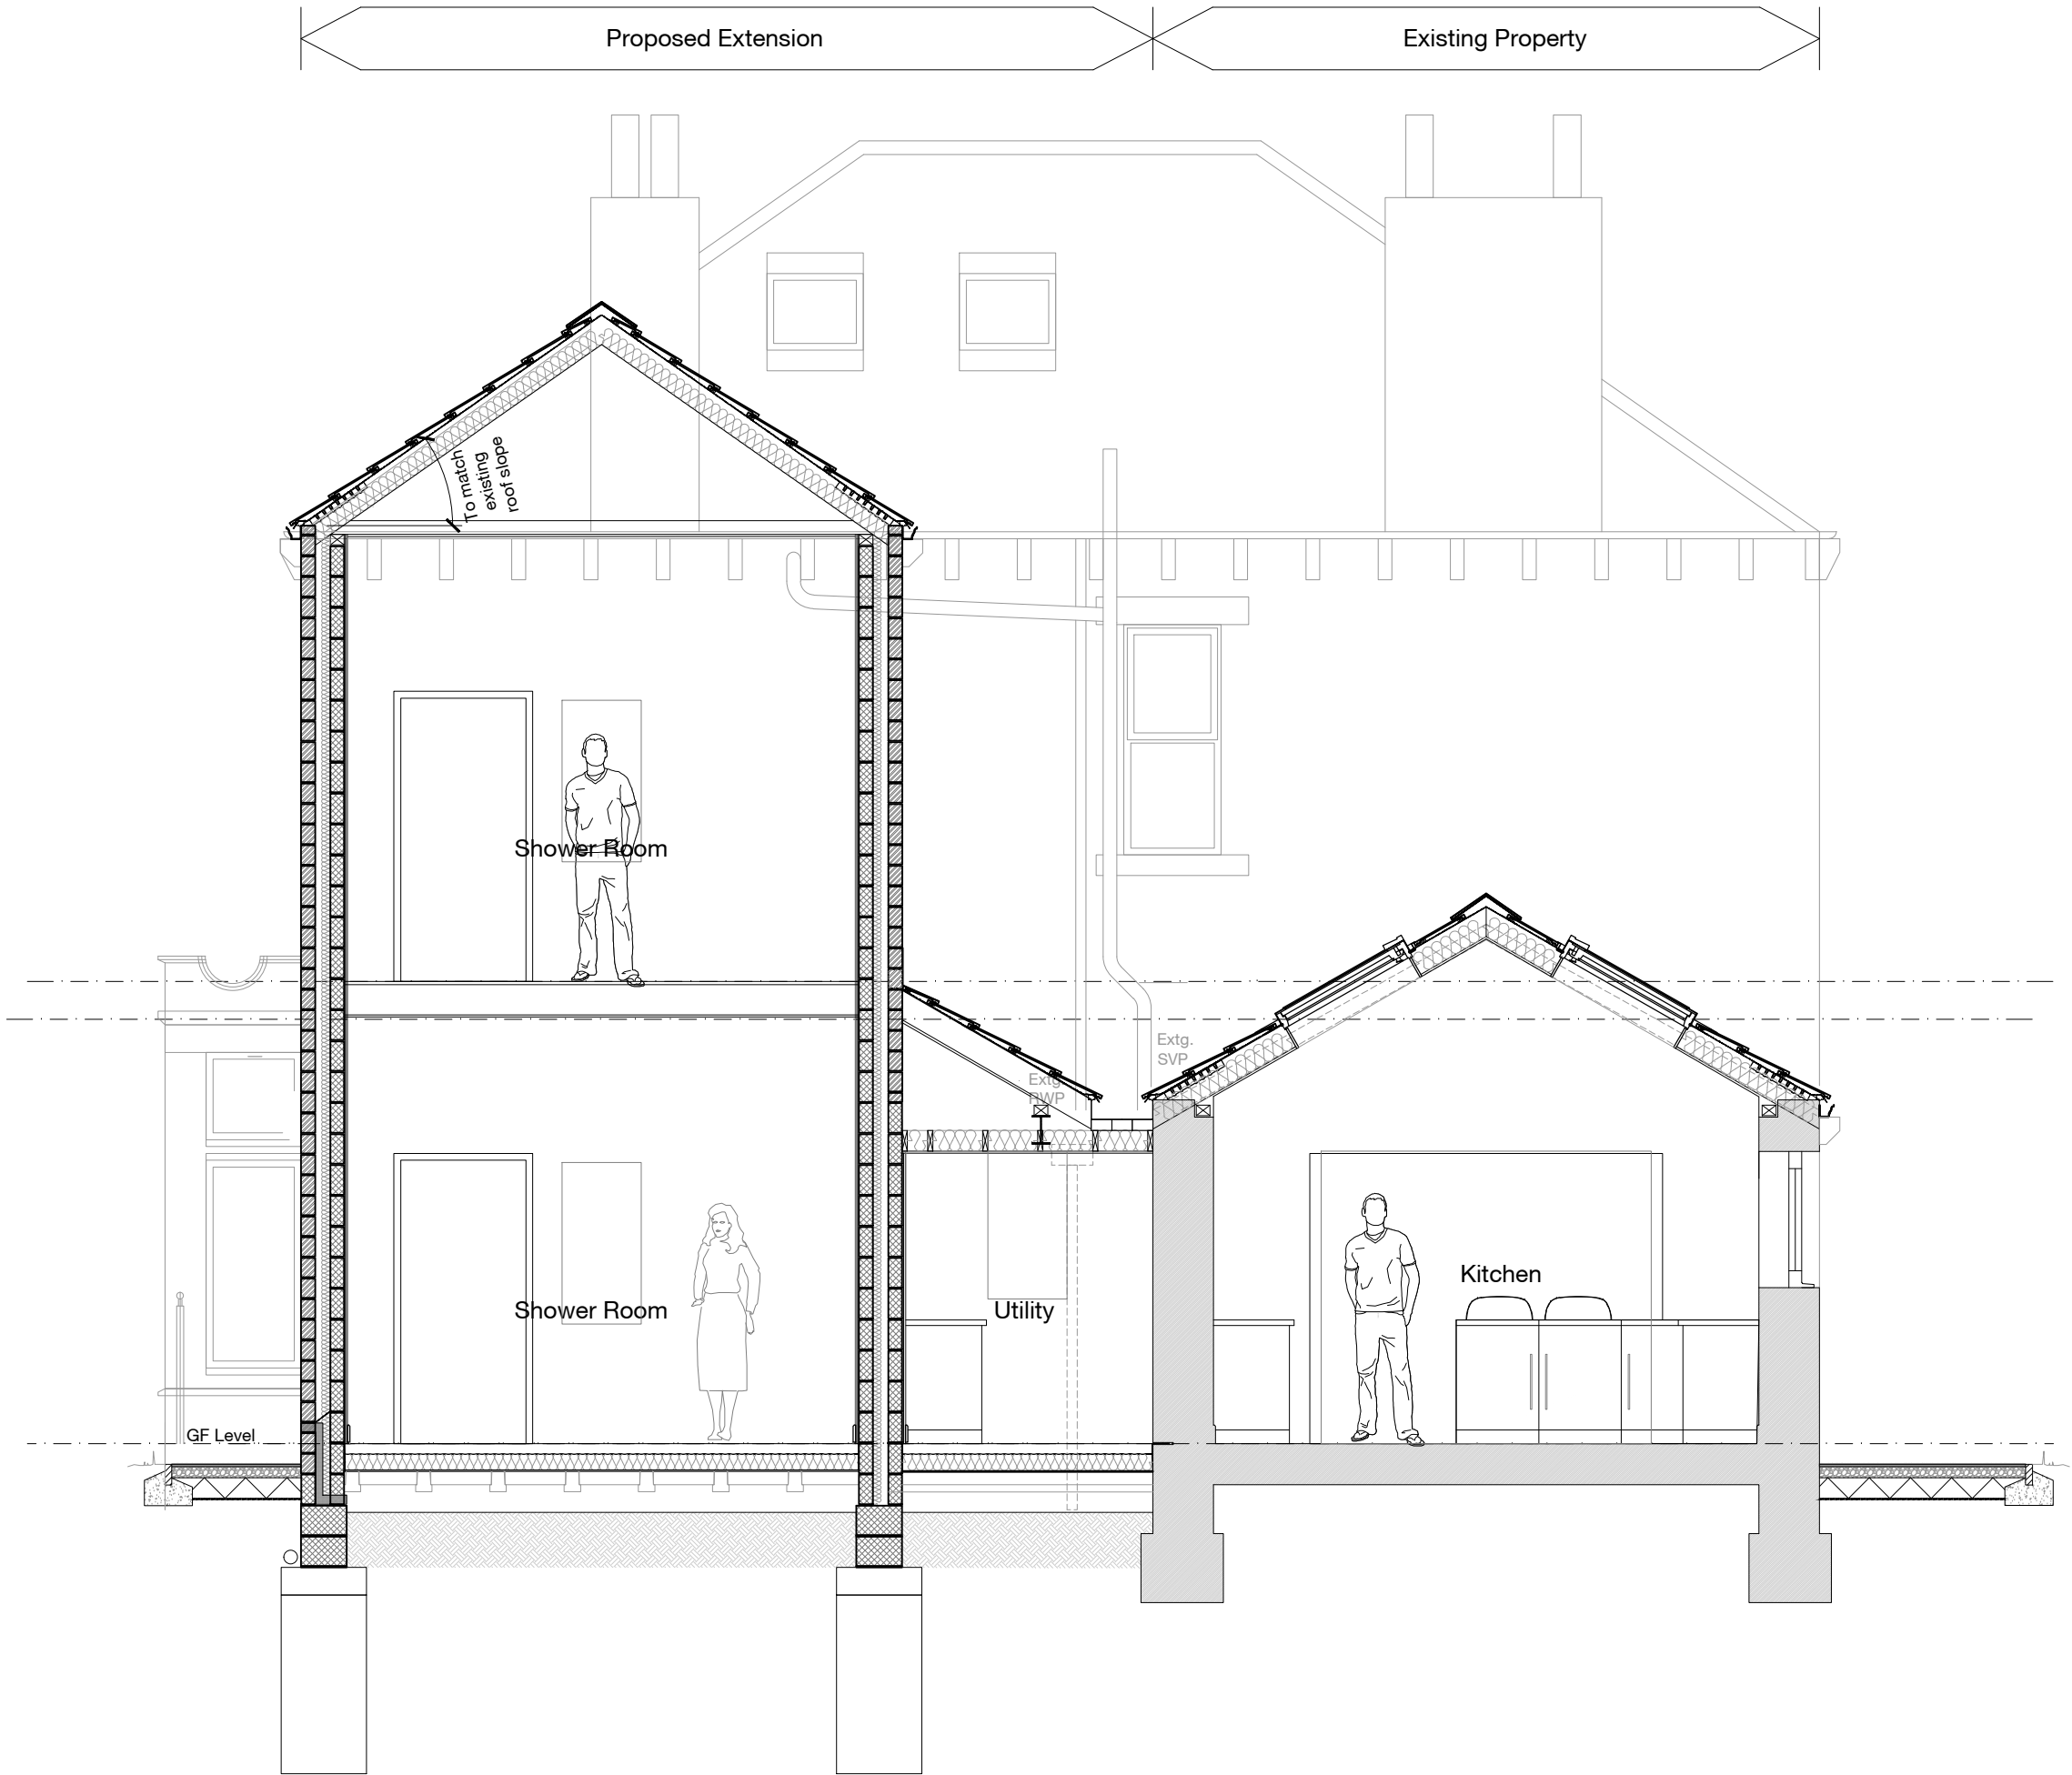

PROPOSED SECTION A-A

Rev	Date	Description	WCC	Checked
B	2019.10.31	Lean to roof to utility	wcc	.
A	2019.10.07	Extension now 2 storey. Internals remodelled	wcc	.

Project	For & on behalf of Irwin Mitchell 53 Deighton Lane, Batley, WF17 7EU			
Drawing	Proposed Section A-A			
Client	MA			
BIM Suitability Description	SUITABLE FOR INFORMATION		BIM Suitability Code	S2
Status	Planning	2 Riverside Way Whitehall Waterfront LEEDS	320 City Road Angel LONDON	
Date	Oct '19	LS1 4EH	EC1V 2NZ	
Drawn	wc	t 0113 819 8041	t 0203 883 8602	
Checked	rsg	w edwardarchitecture.co.uk	e info@edwardarchitecture.co.uk	
Scale (A3)	1:50			
Project	Originator	Discipline	Drawing No	Rev
0751	- EA	- A	- PL09	- B