



Copyright exist on the designs and information shown on this drawing. No part of this drawing can be reproduced without written confirmation of Heppenstalls. This drawing should only be used for the purpose was issued for and should not be used for construction unless it is marked for construction. Heppenstalls must be notified should any discrepancies be found.

Revision

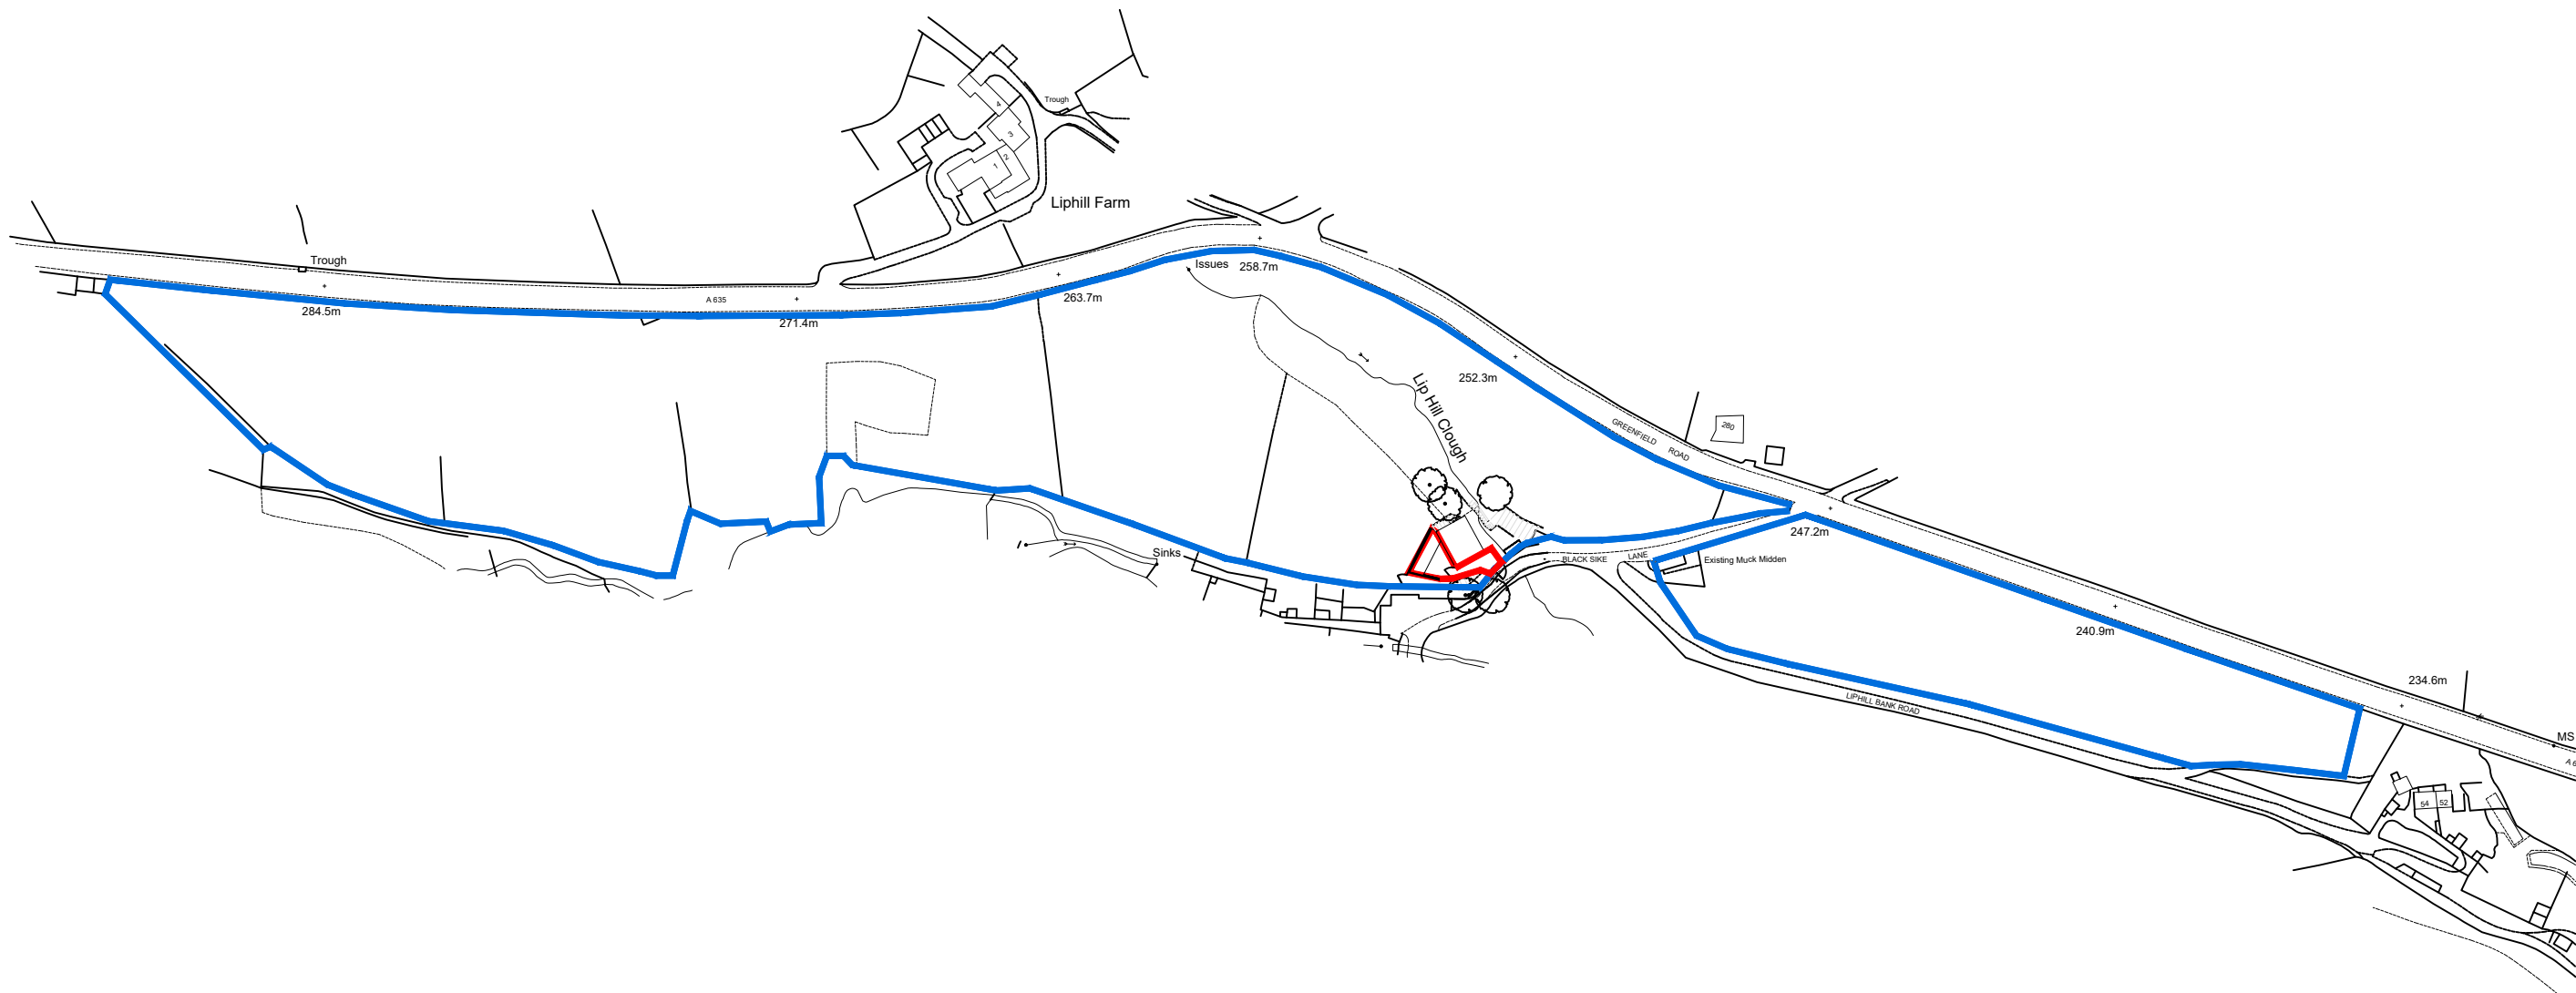


PLANNING DRAWING - SITE LOCATION PLAN

Ordnance Survey (c) Crown Copyright 2010. All rights reserved. Licence number 100020449

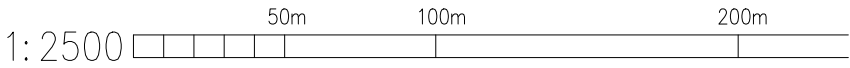

Other Land in Applicants ownership
Site Boundary

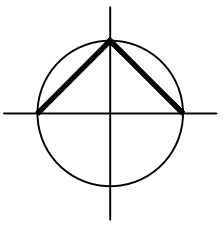

Client			MR J STEEL		
Project			LIPHILL BANK ROAD HOLMFIRTH EXTENSION TO AGRICULTURAL BUILDING OFF BLACK SYKE LANE		
Drawing			SITE LOCATION PLAN		
Number	Scale @ A3	Date			
4227-01-01	1:2500	12/2019			



HEPPENSTALLS
Chartered Architects & Surveyors



RIBA
Allisons buildings, 135 Armitage Road Milnsbridge,
Huddersfield, HD3 4JY
projects@heppenstalls.net



RICS
Architecture
Surveying
Planning
Project Management
tel 01484 658411
www.heppenstalls.net