




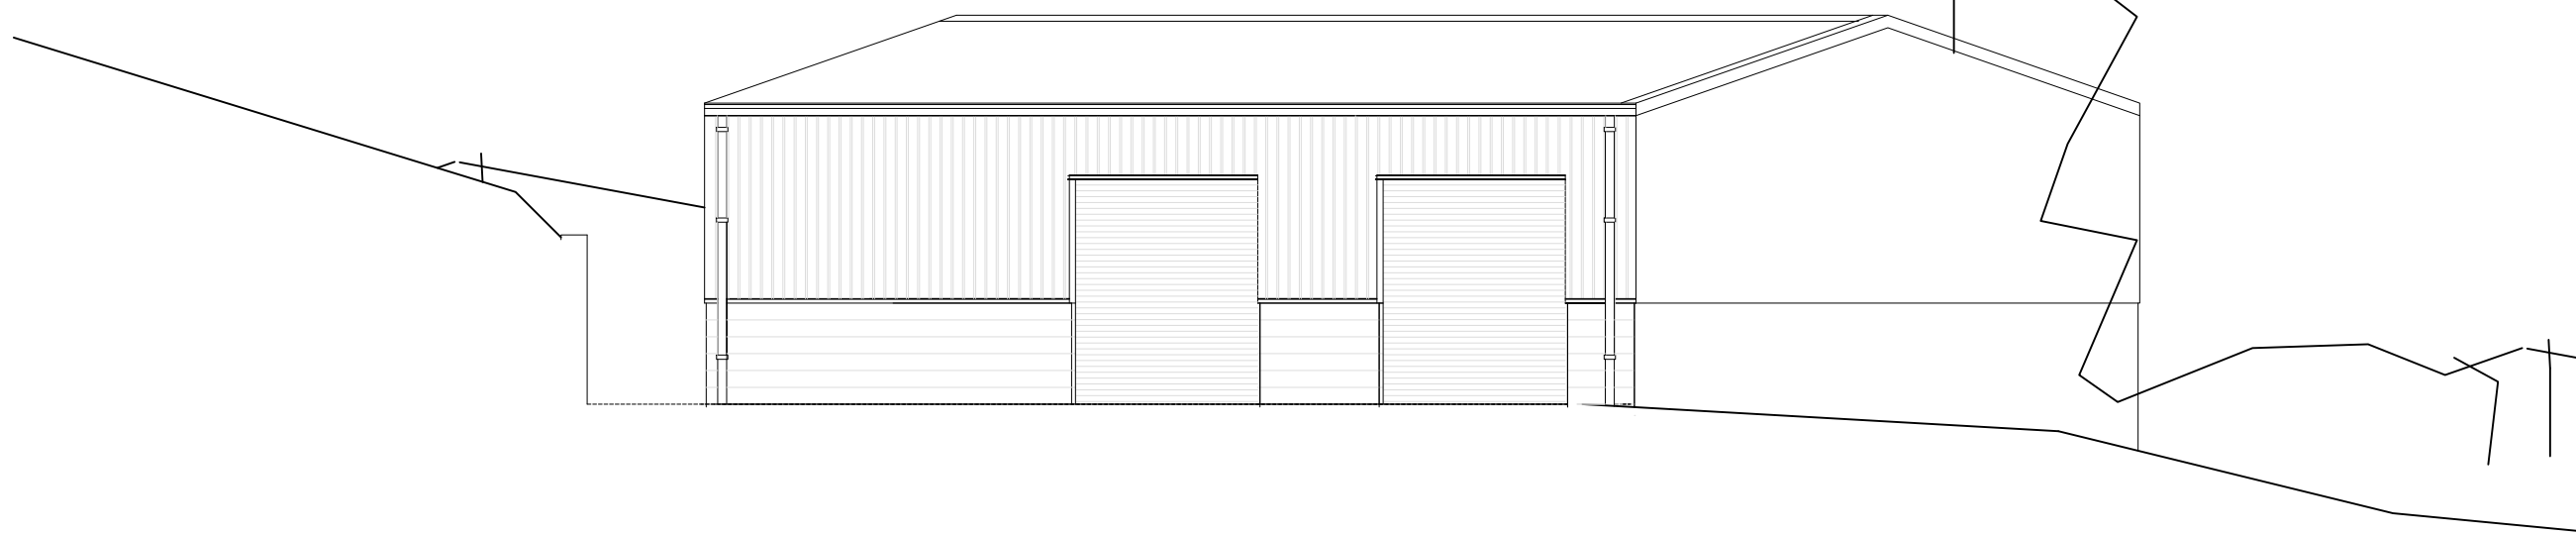


EXISTING SOUTH WEST ELEVATION

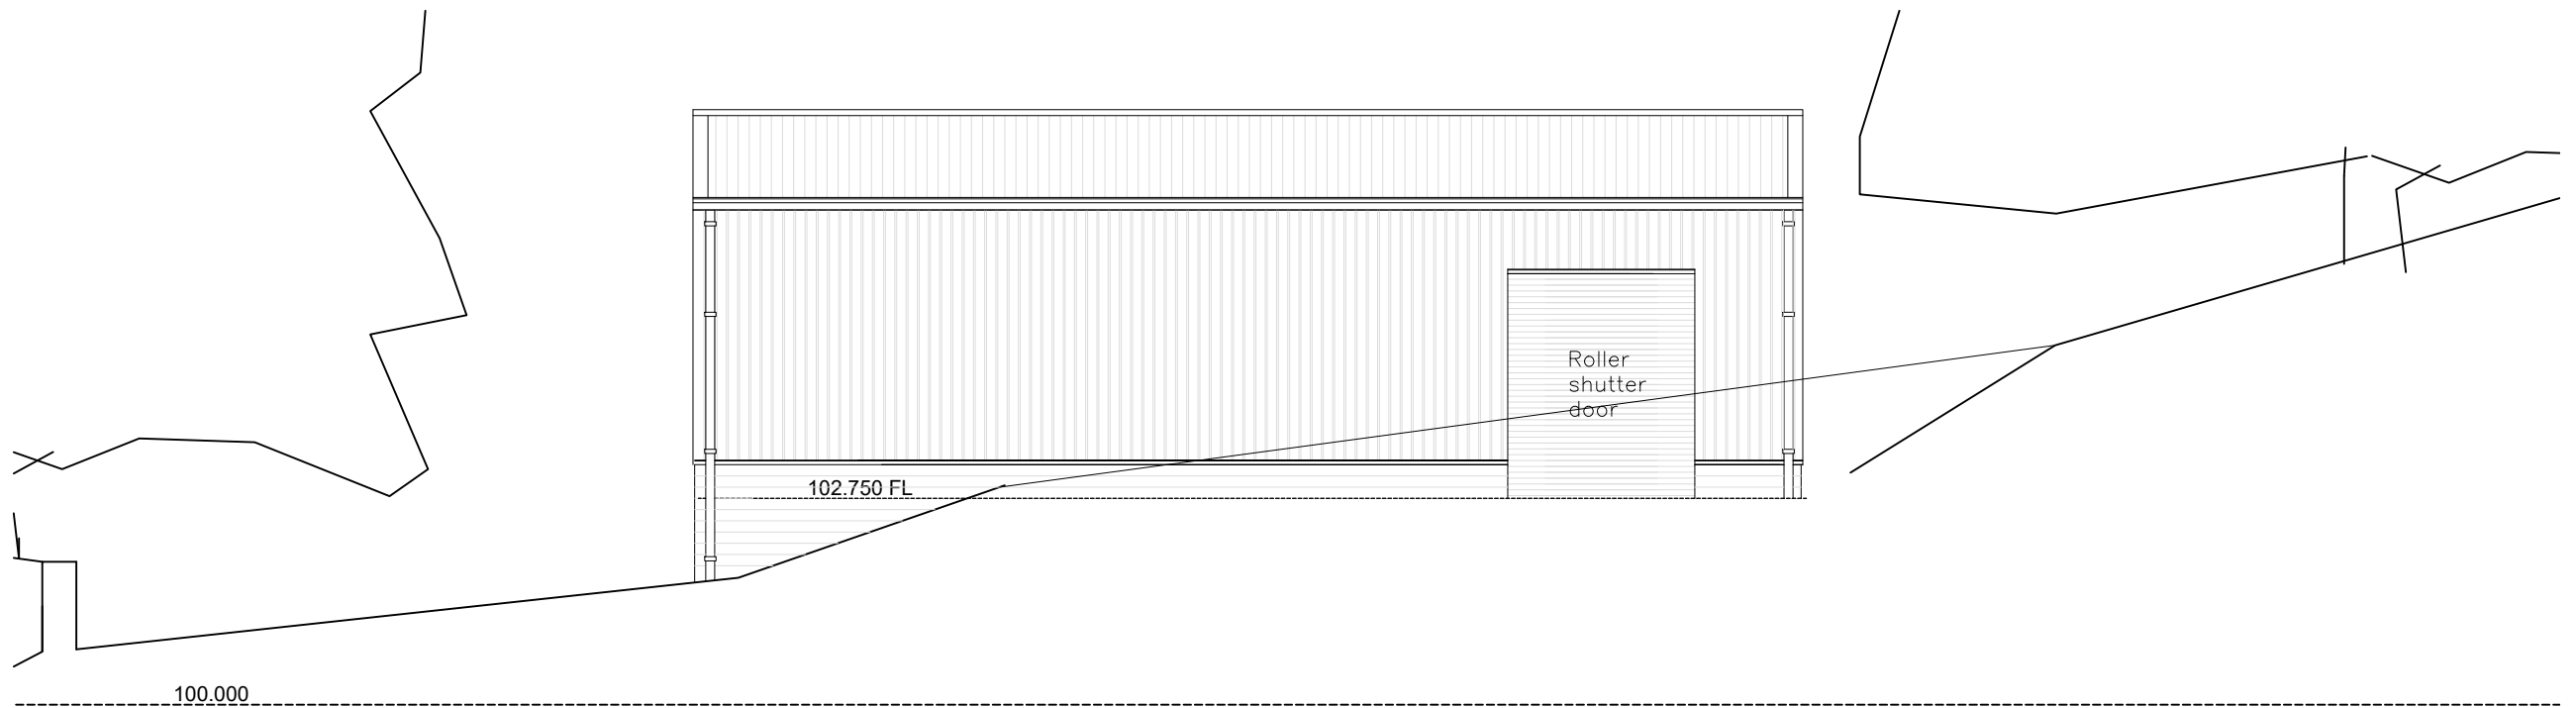


EXISTING NORTH EAST ELEVATION

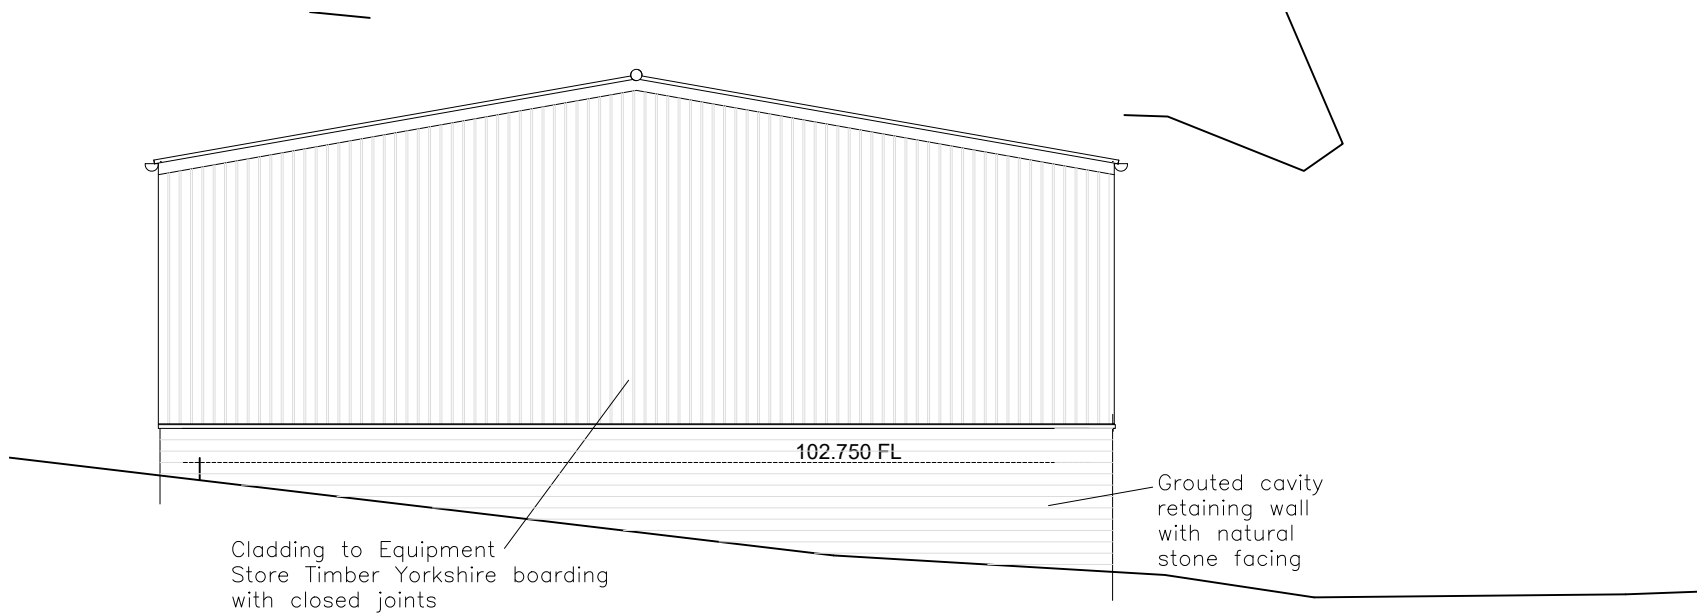

EXISTING SOUTH EAST ELEVATION

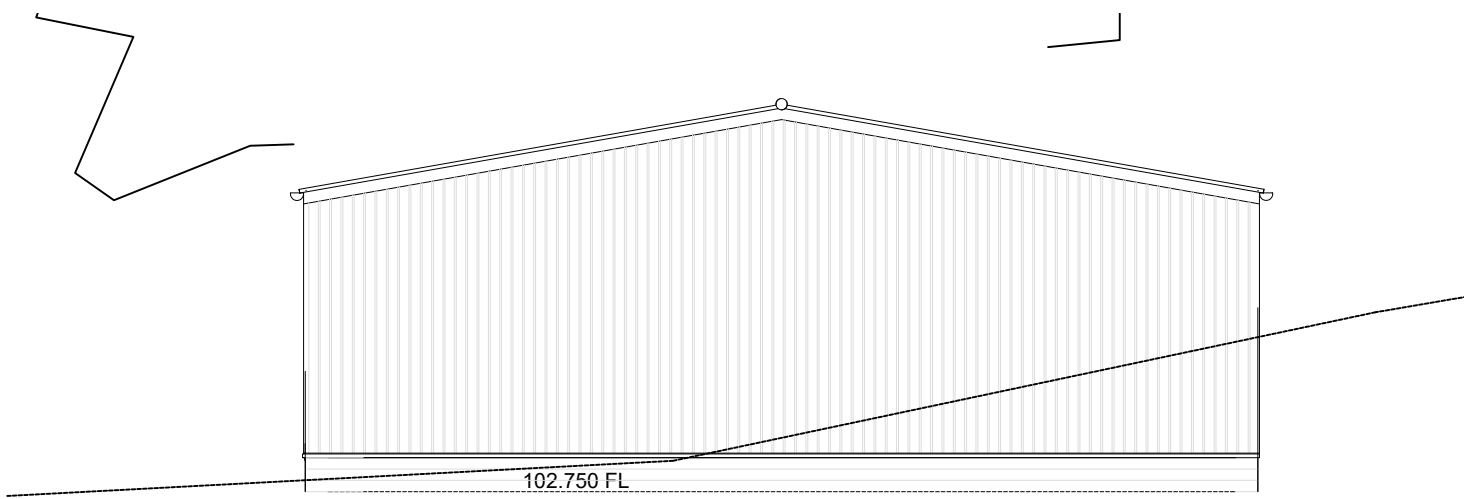

EXISTING NORTH WEST ELEVATION

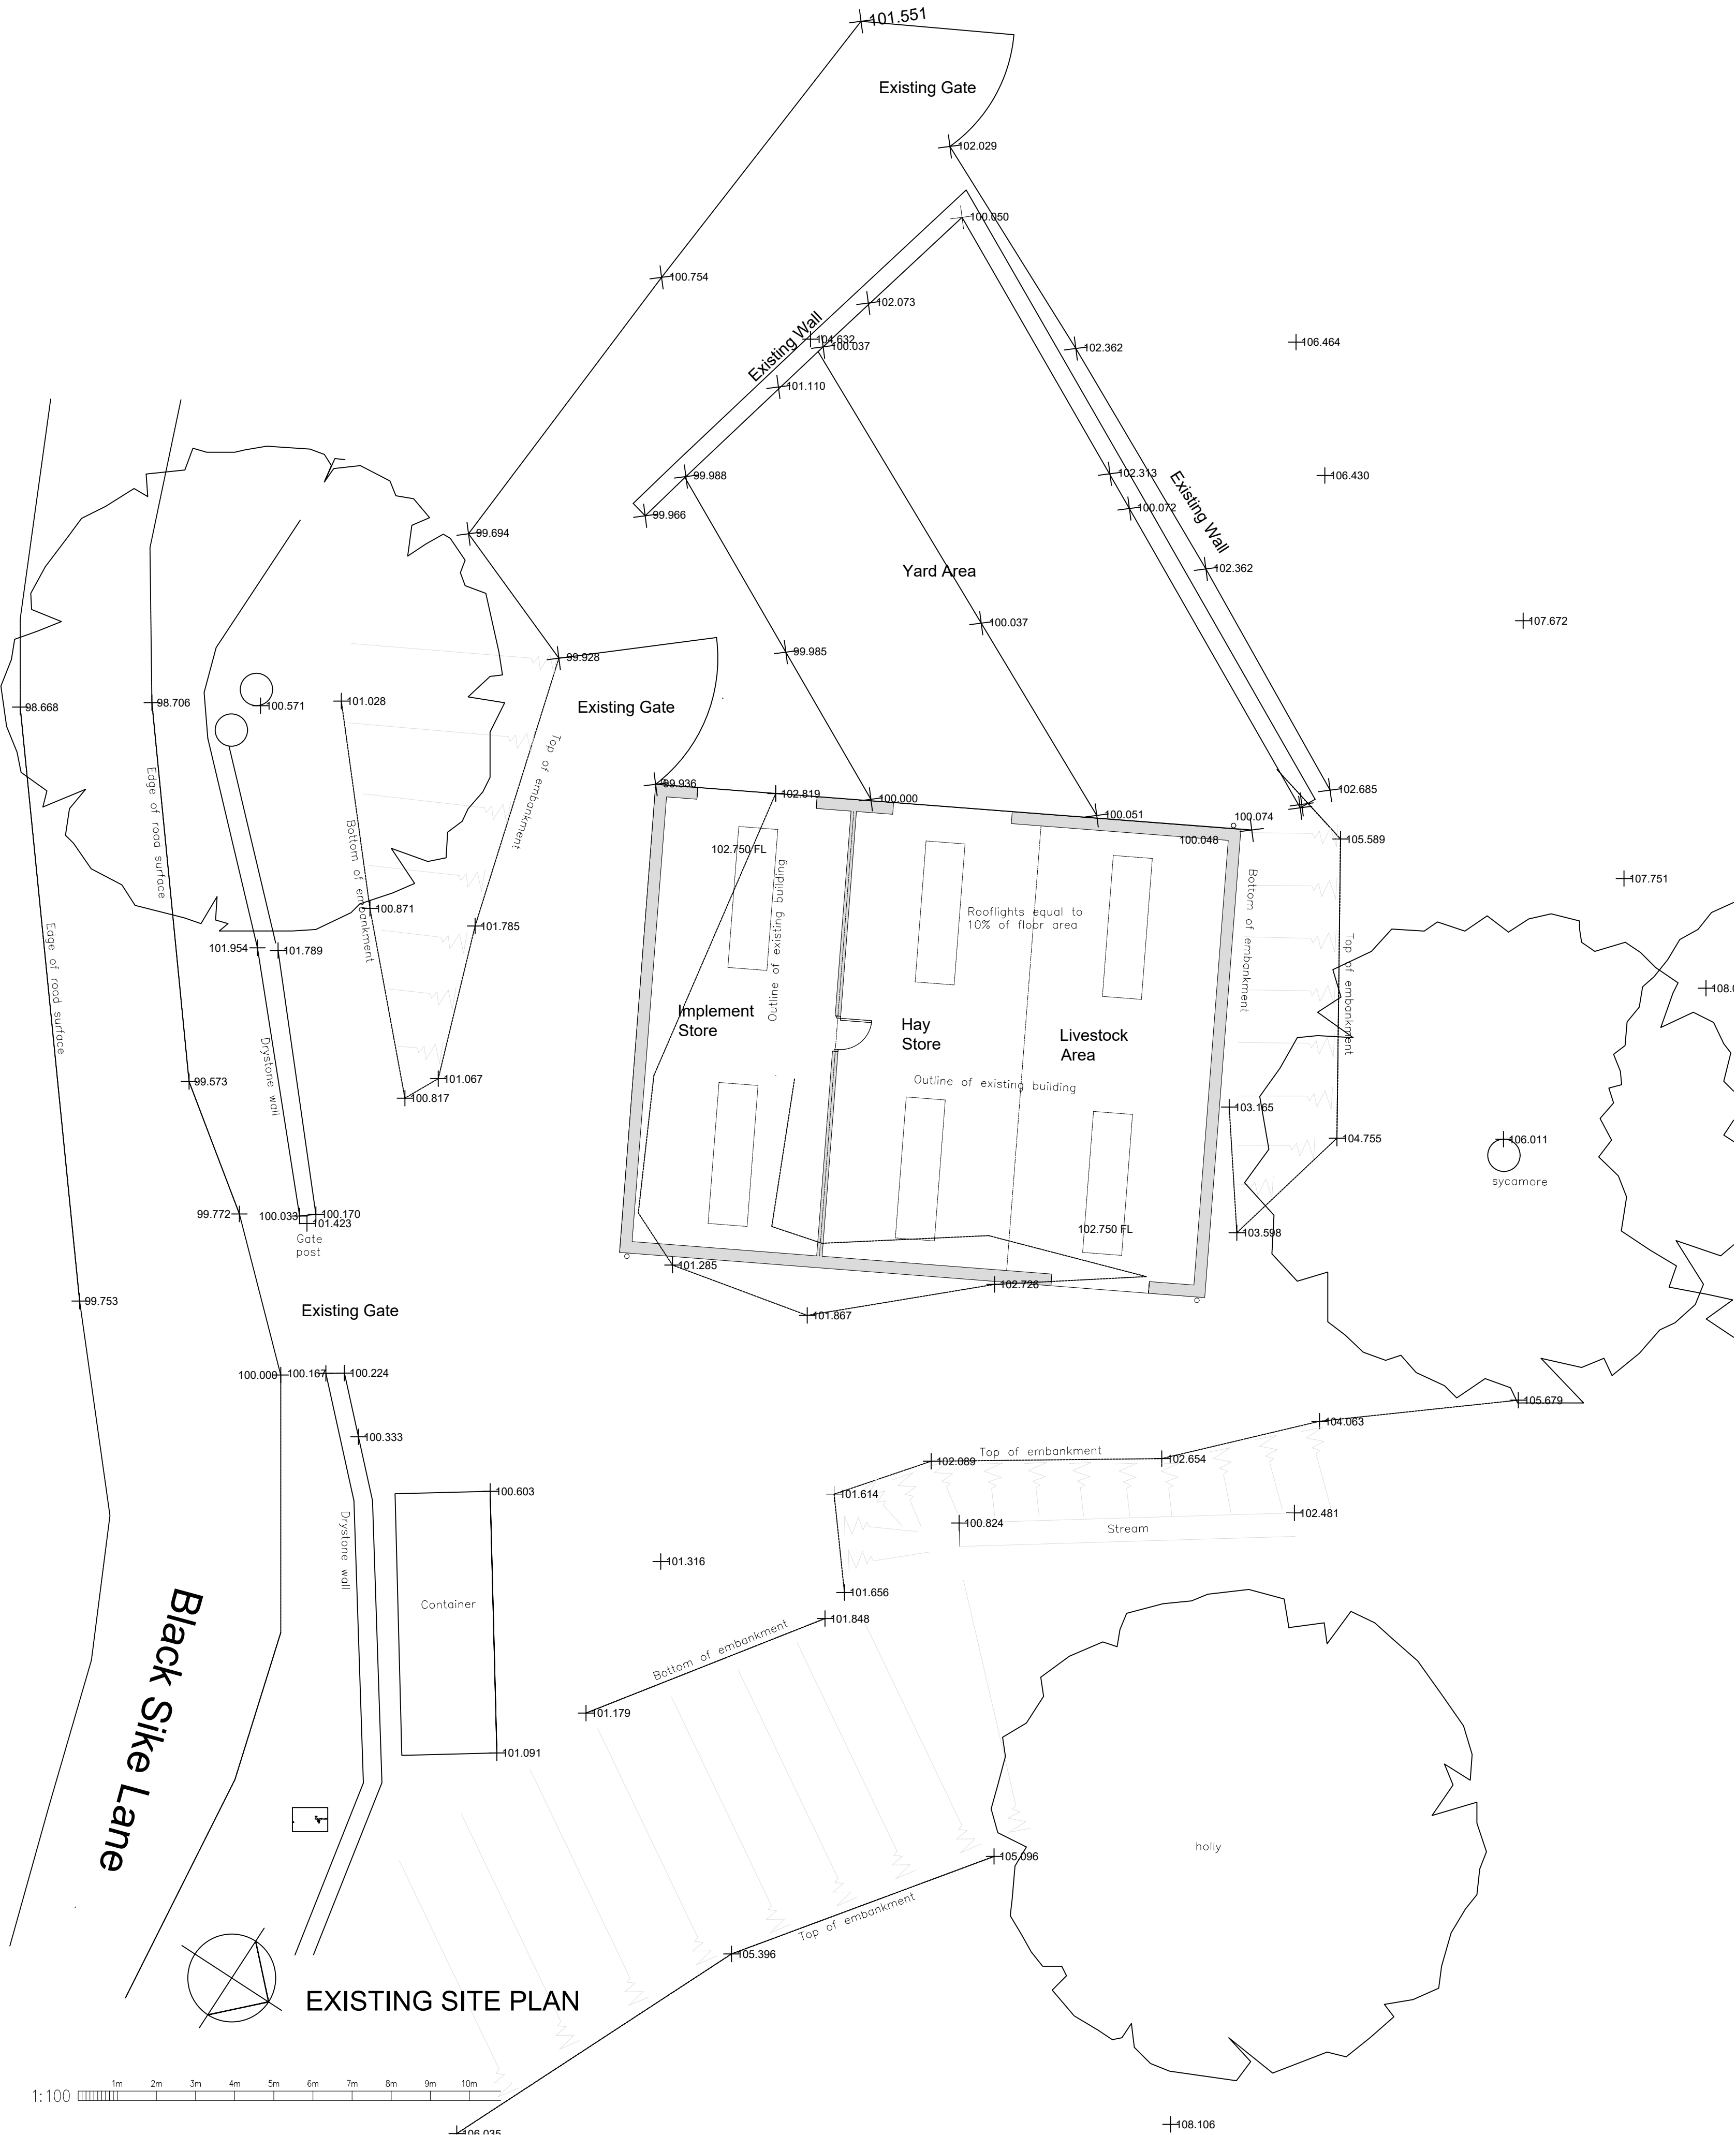

EXISTING SITE PLAN

Client
MR J STEEL

Project
LIPHILL BANK ROAD
HOLMFIRTH
AGRICULTURAL BUILDING
OFF BLACK SYKE LANE

Drawing
Existing
General Arrangement

Number
4227-02-01

Scale @ A1
1:100

Date
12/2019

HEPPENSTALLS
Chartered Architects & Surveyors

RIBA **RICS**

Architecture
Surveying
Planning
Project Management

Allisons buildings, 135 Armitage Road Milnsbridge,
Huddersfield, HD3 4JY tel 01484 658411
projects@heppenstalls.net www.heppenstalls.net