


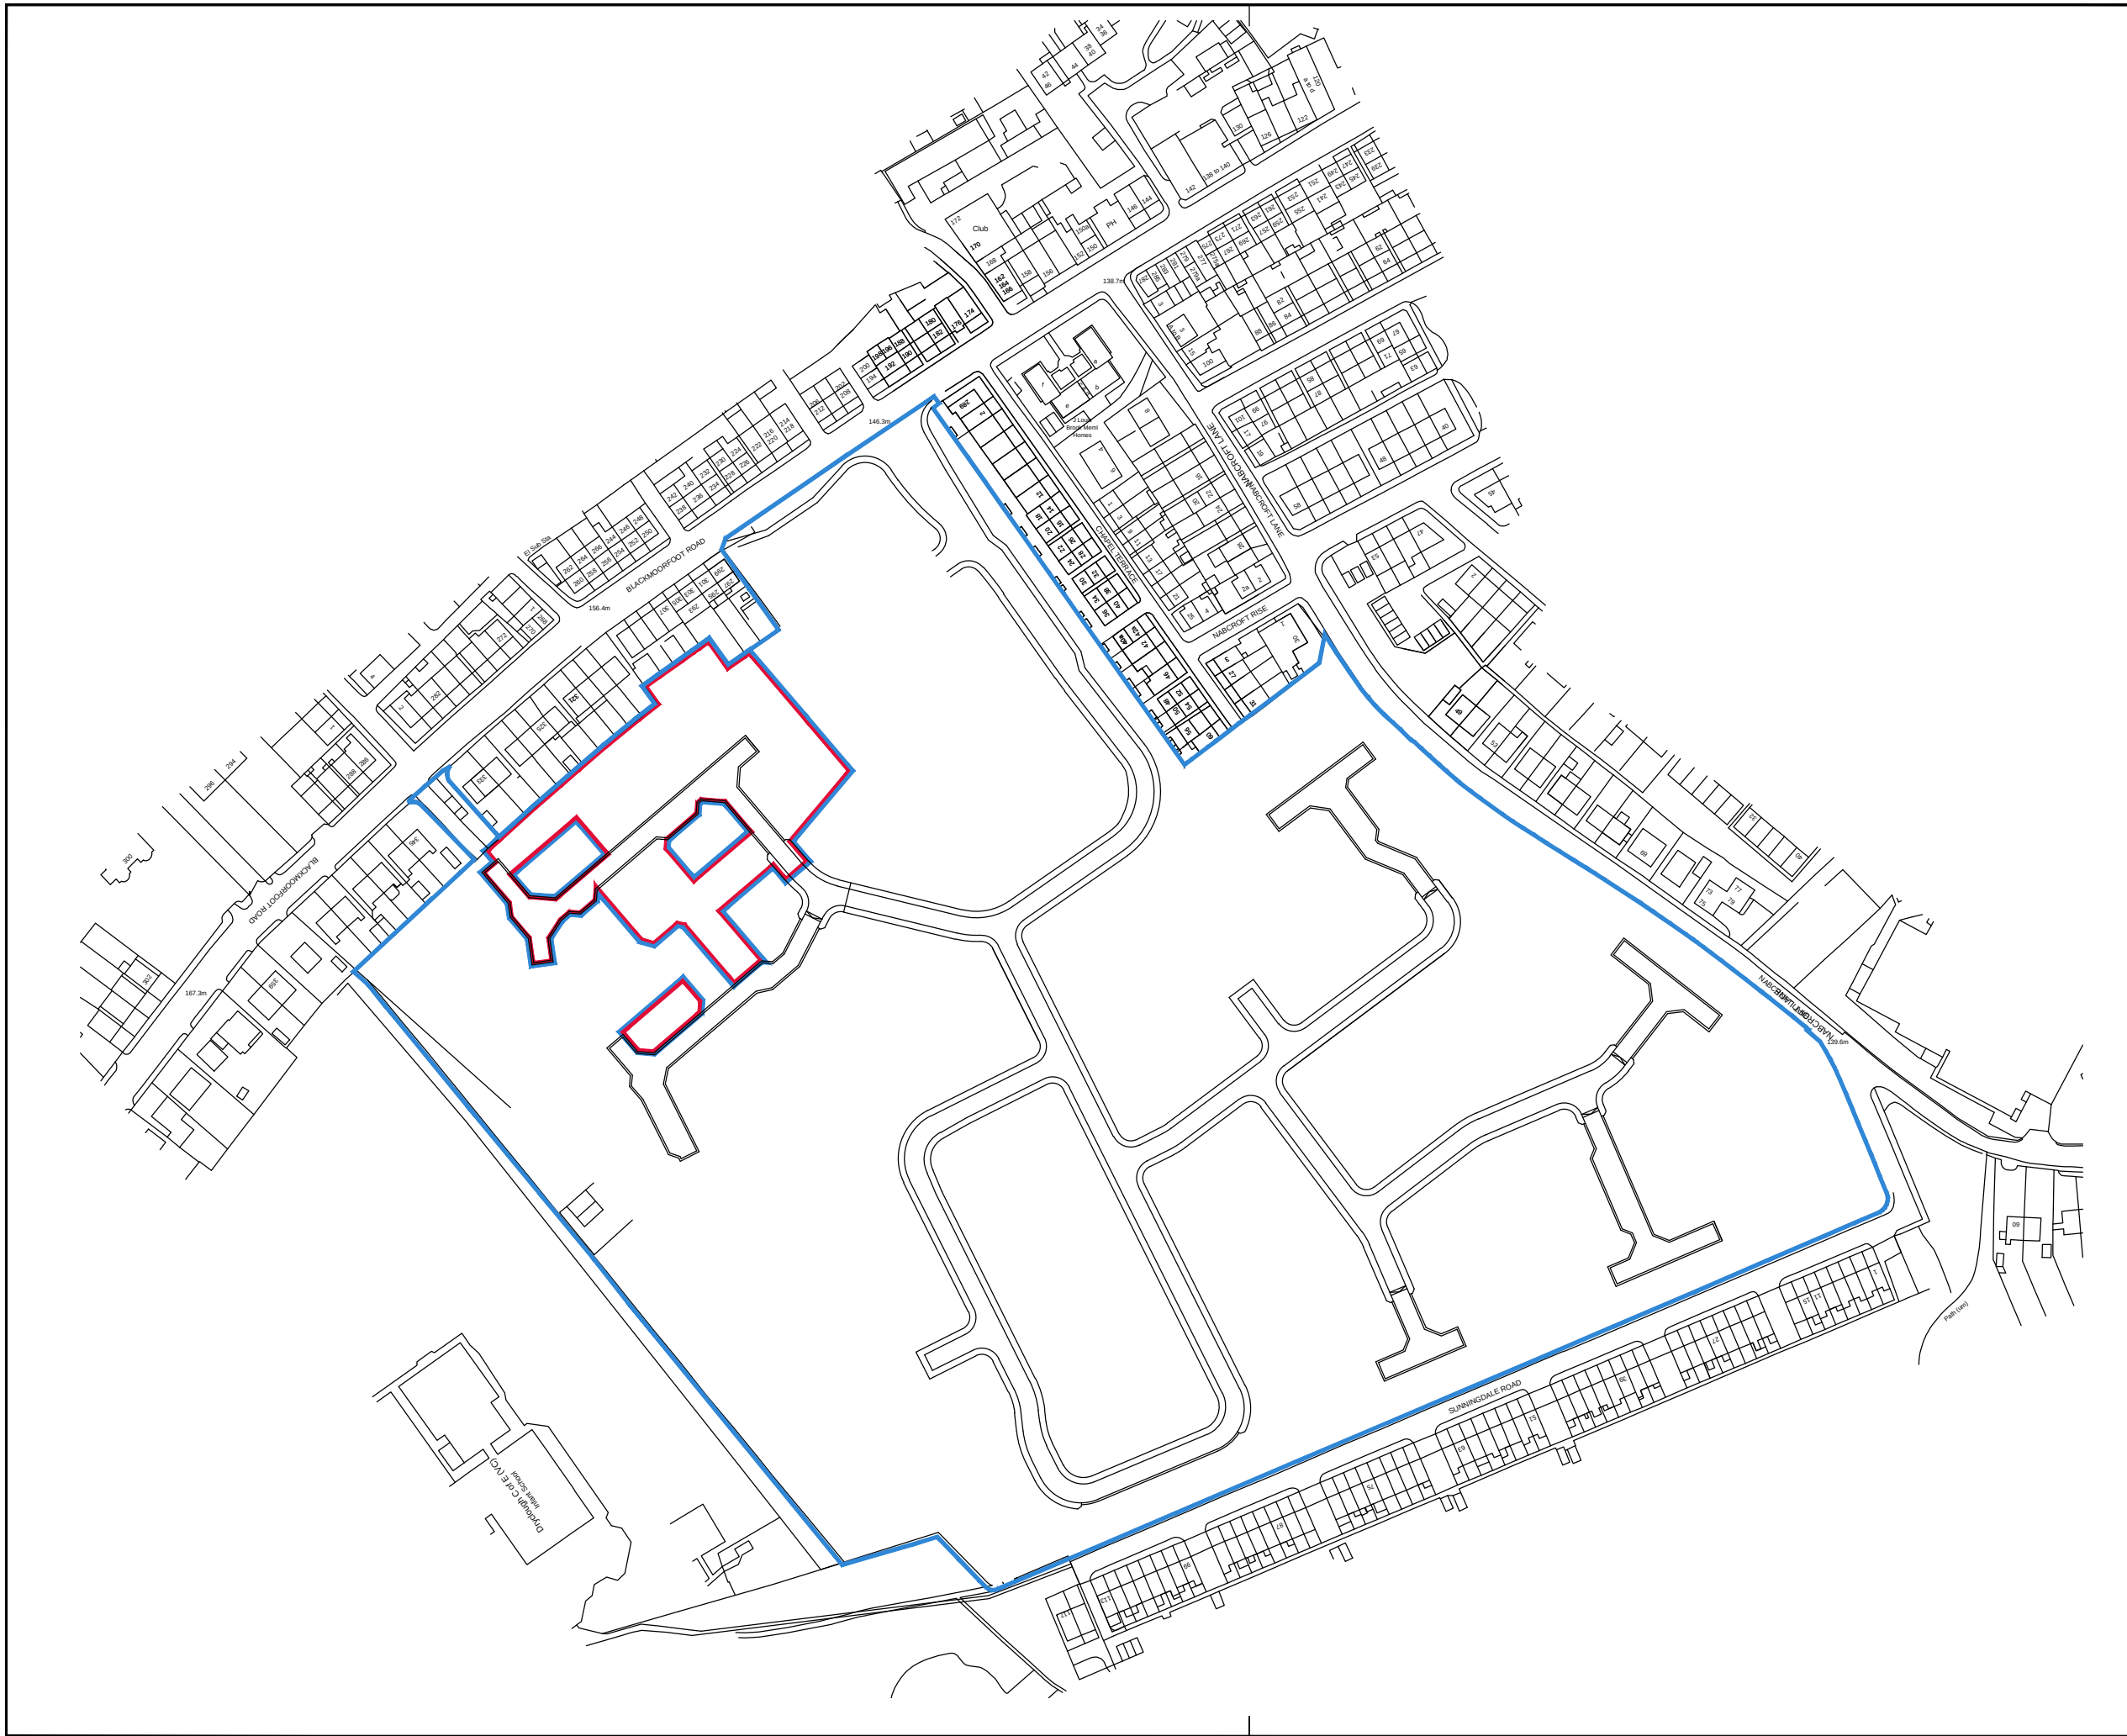

DATE REVISIONS BY

|  |  |  |
|--|--|--|
|  |  |  |
|--|--|--|

|  |  |  |
|--|--|--|
|  |  |  |
|--|--|--|

Avant Homes  
Unit 2  
Manner Court  
Peel Avenue  
Durkar  
Wakefield  
WF4 3FL



DRAWN RB CHECKED DATE Nov 2019

DRG. No. 4166/101.1 REV. A

SCALE: 1:2000

Location Plan (Full Application Re-plan)

Former St Lukes Hospital  
Blackmoorfoot Road  
Huddersfield