


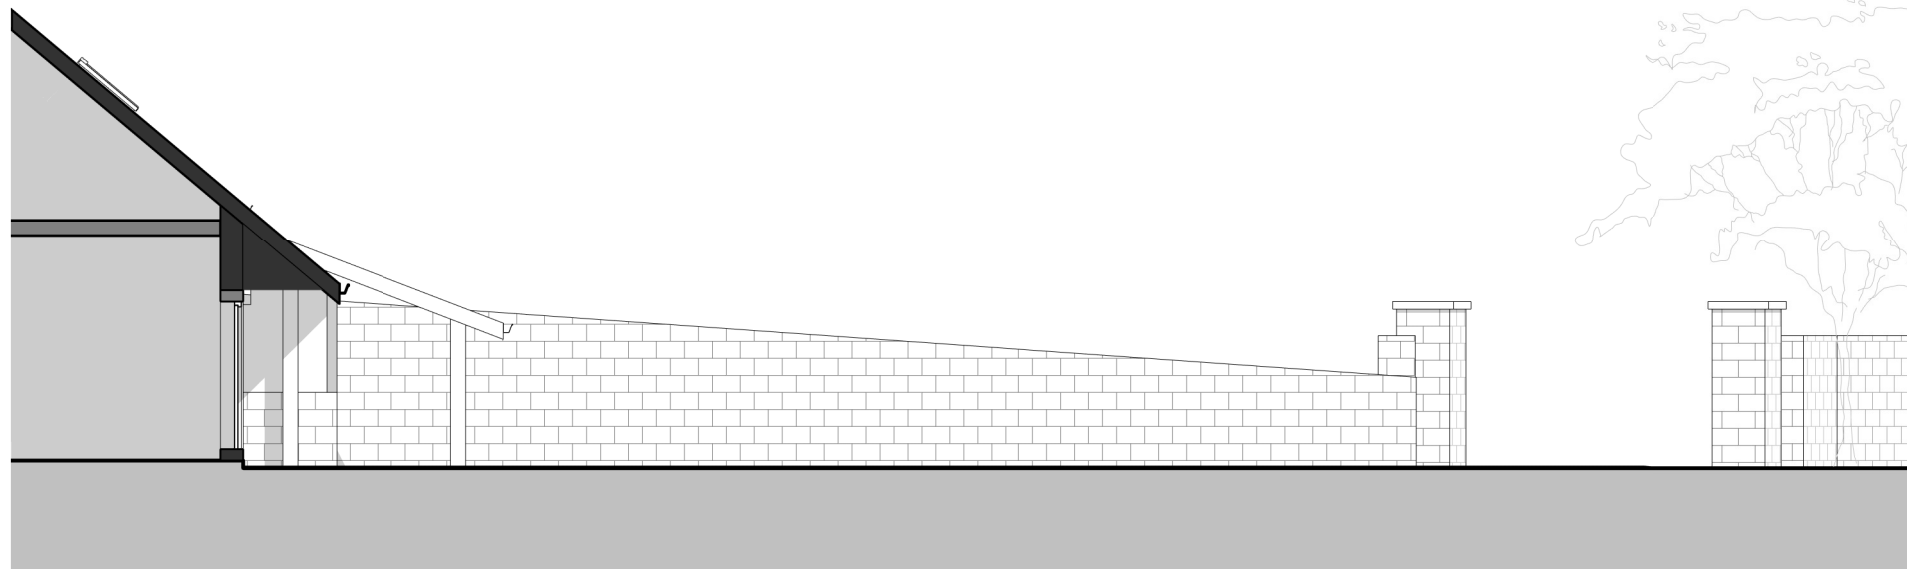



Existing Section A-A (North West)
1 : 100



Existing Section B-B (South East)
1 : 100

NOTES:

Sketch schemes may be based on plan information of unknown origin and is subject to verification and survey. Contractors must verify all dimensions on site before commencing any work or shop drawings. This drawing is not to be scaled. Use figured dimensions only. Ensure digital versions are plotted at 'Actual Size'. Building areas are liable to adjustment over the course of the design process due to ongoing construction detailing developments. Subject to statutory approvals and survey. The bar below is to check that the drawing has been printed to scale.

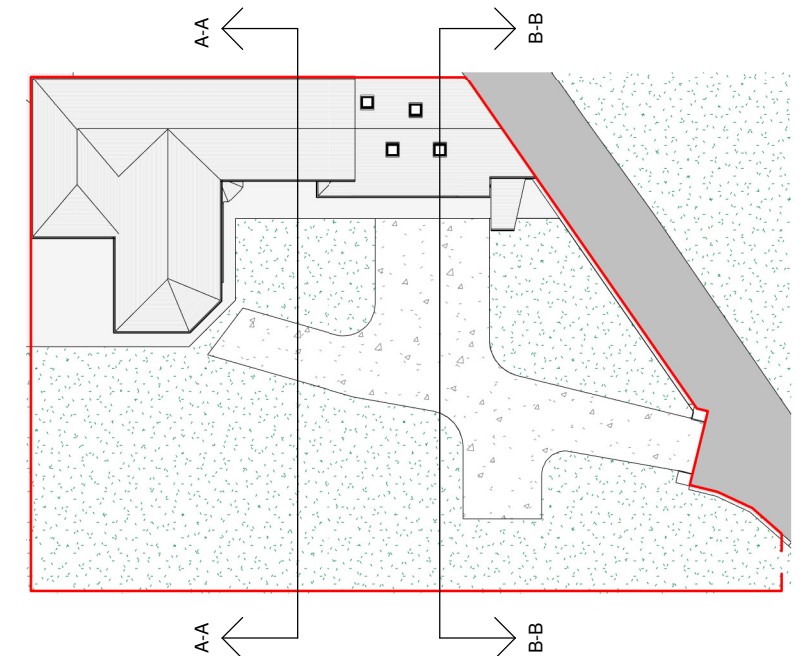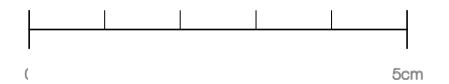

Status				Planning			
Project							
The Manor, 1 Stocks Moor Rd, Stocksmoor, Huddersfield, HD4 6XR							
Client							
Mr & Mrs Guy							
Drawing							
Existing Sections							
Project No. AR-0639				Drawing No. PL-103		Revision	
Date 28.11.19		Scale (A3) As indicated		Checked JF		Drawn PB	



France + Associates
 83 Fitzwilliam Street,
 Huddersfield
 HD1 5LG

T: 01484 960560
 M: 07984 107164
 E: admin@franceandassociates.co.uk

www.franceandassociates.co.uk