


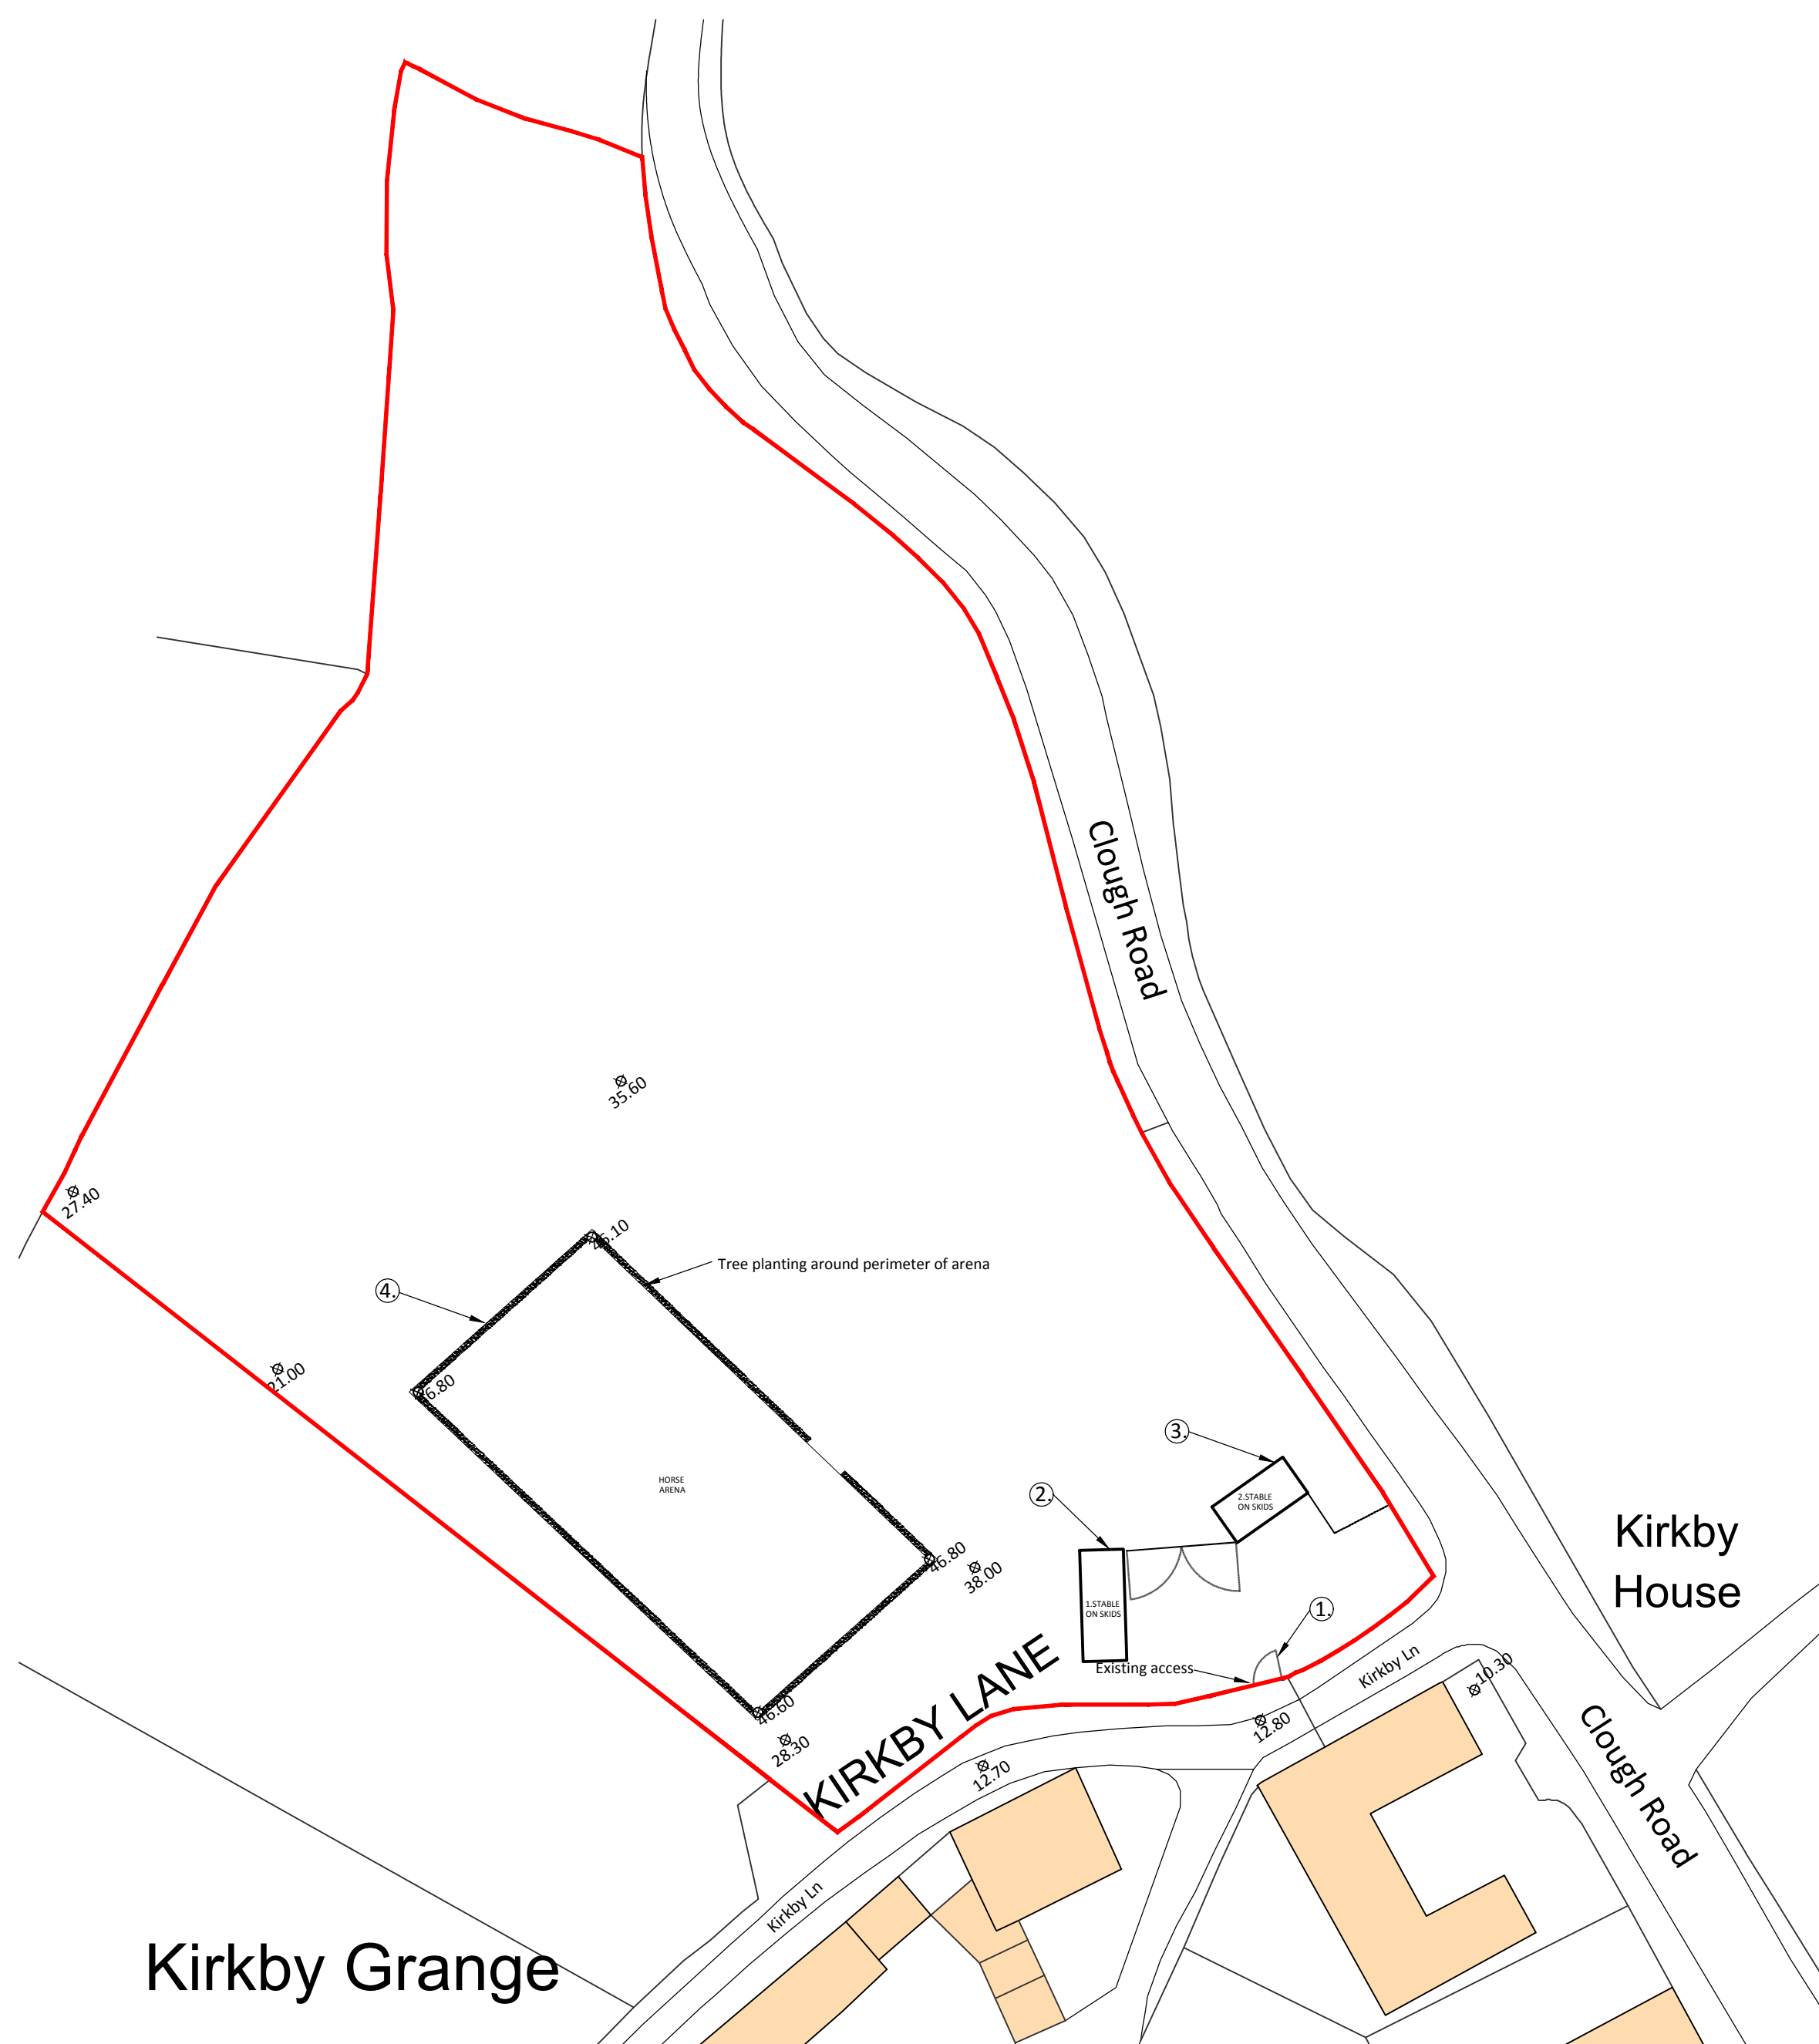
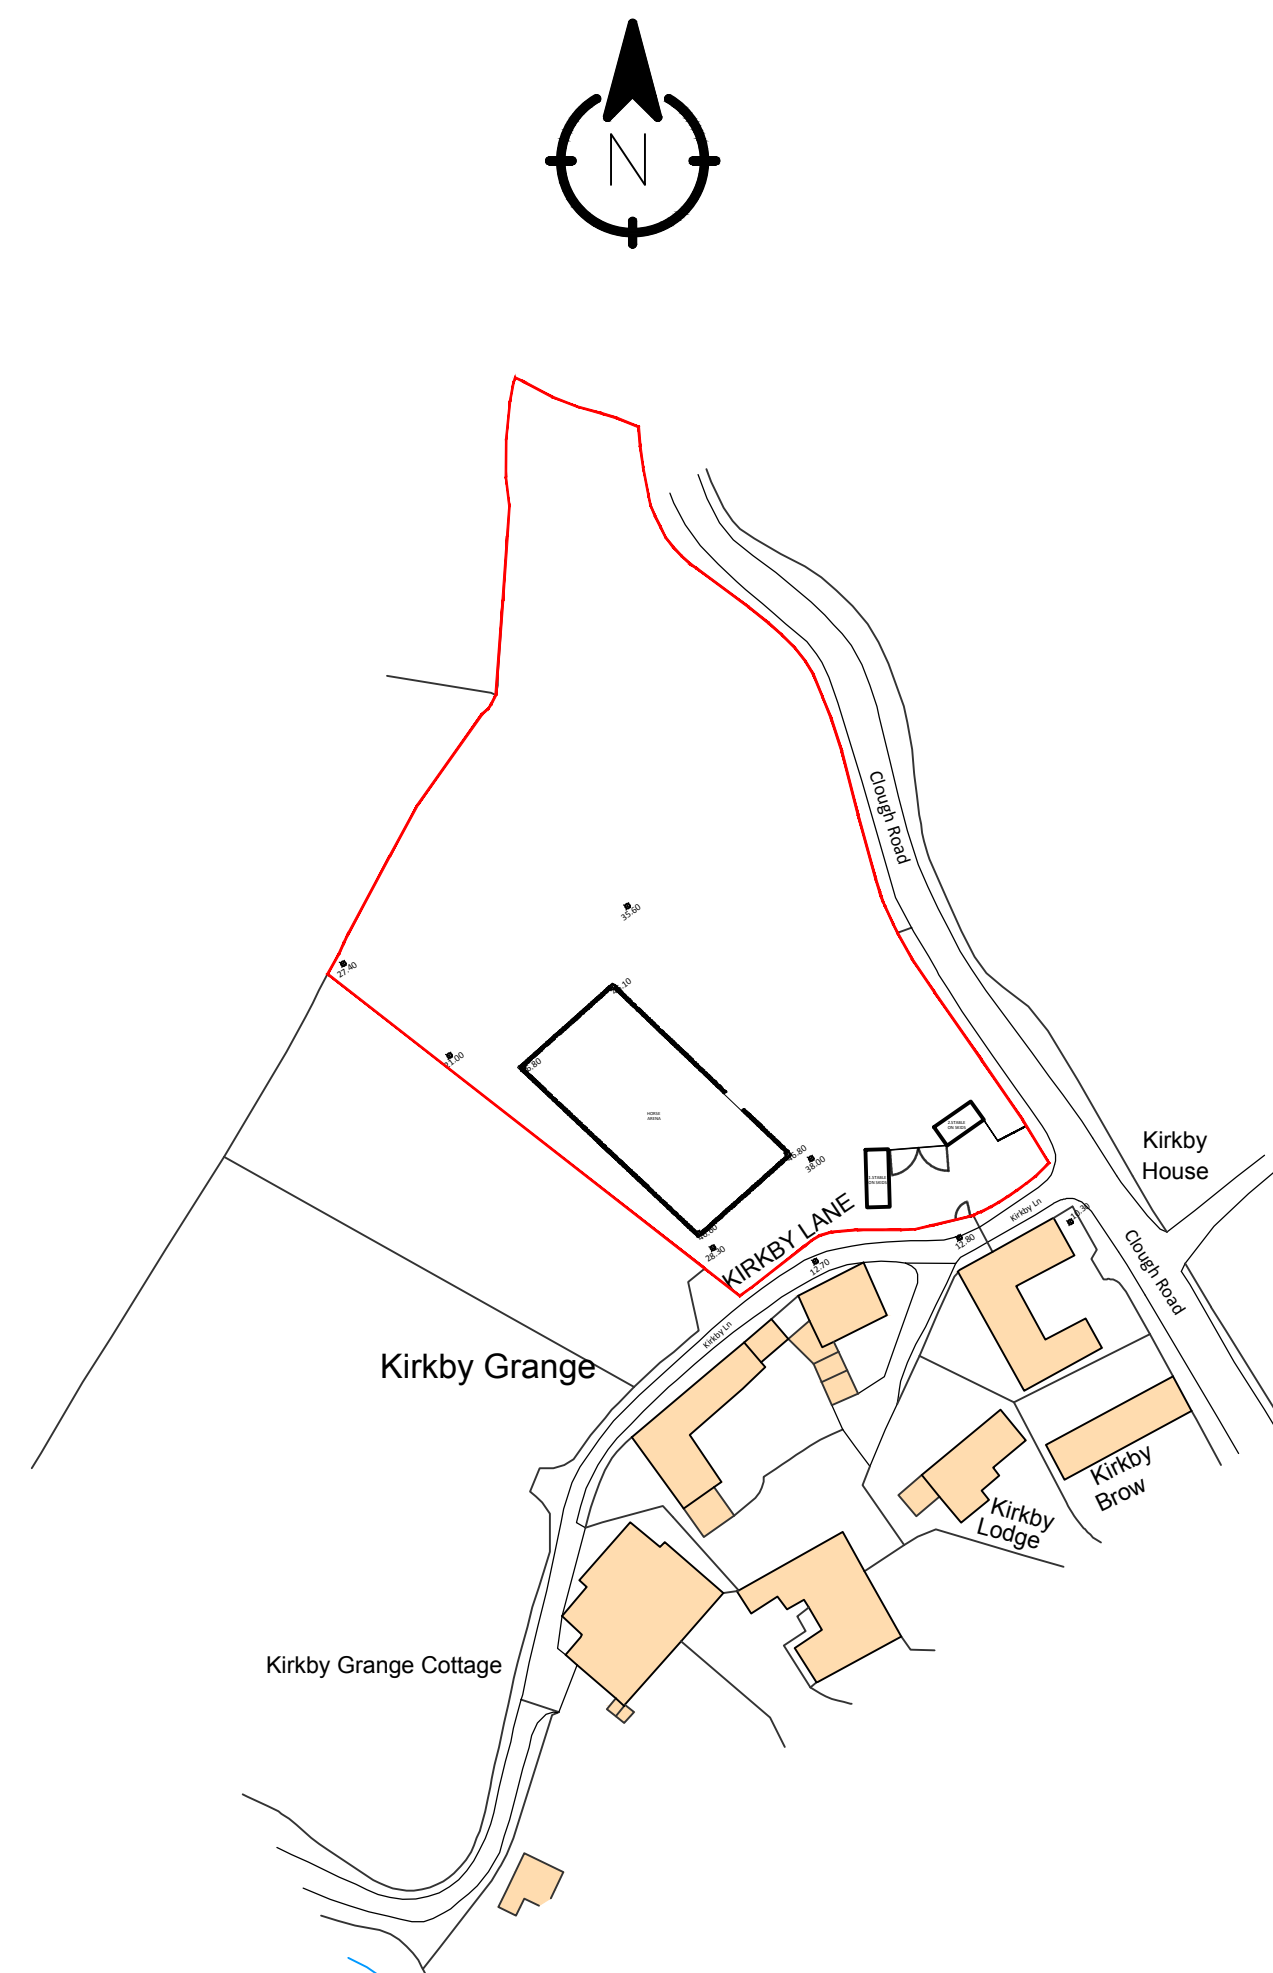
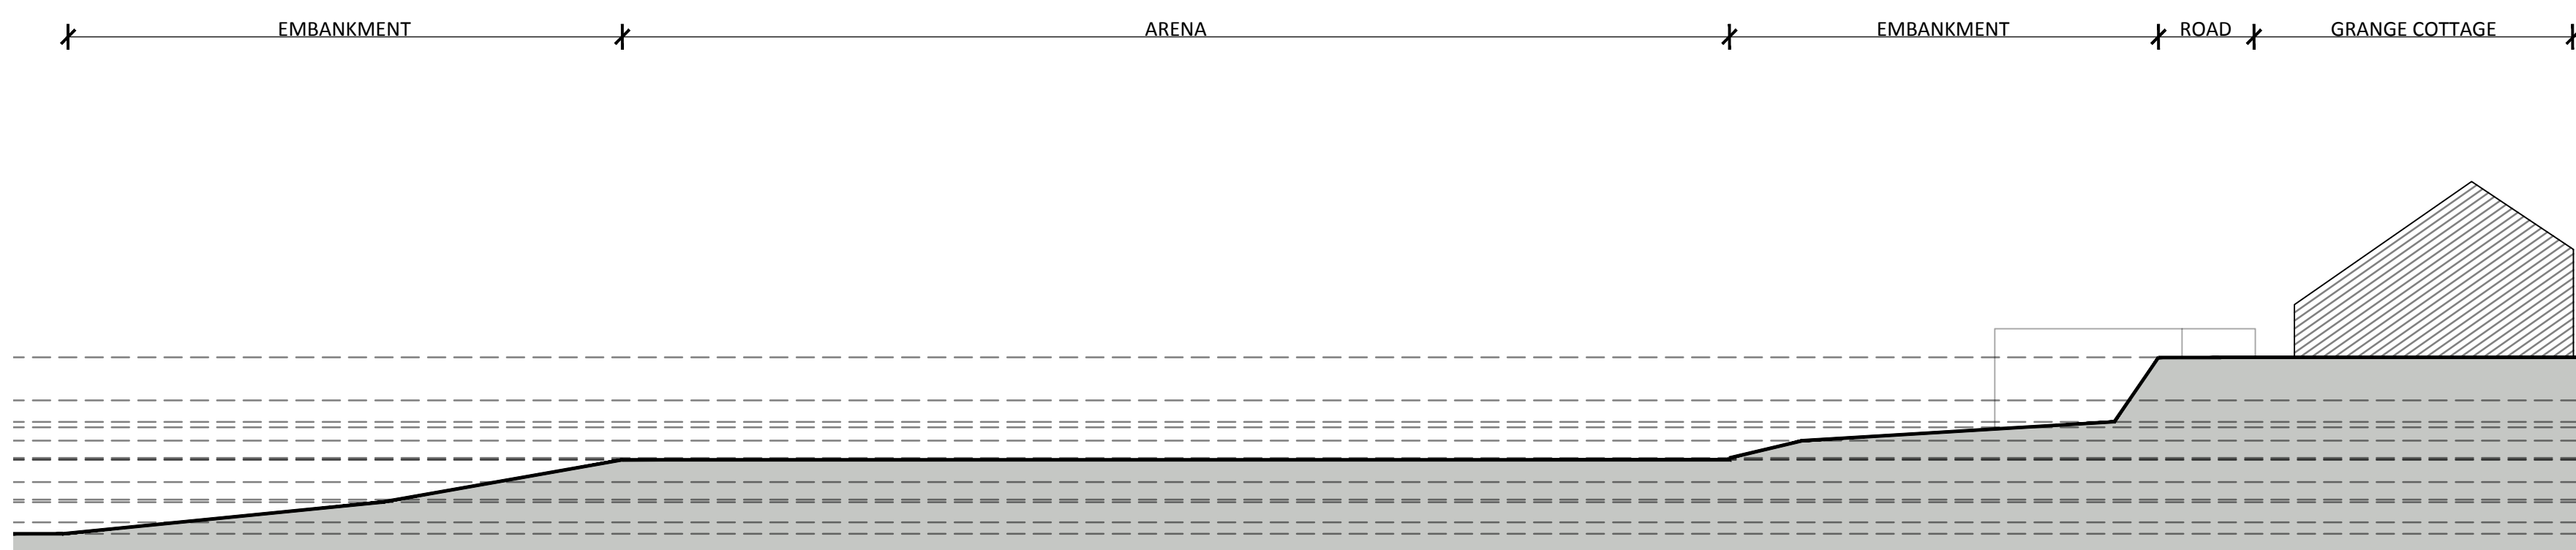


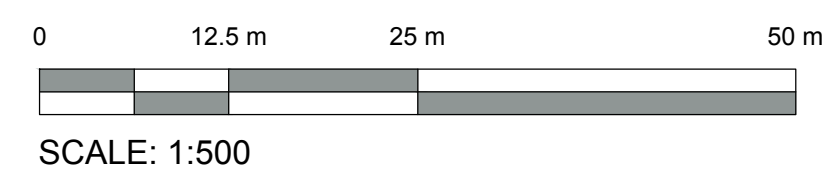

SITE LOCATION PLAN | 1:500

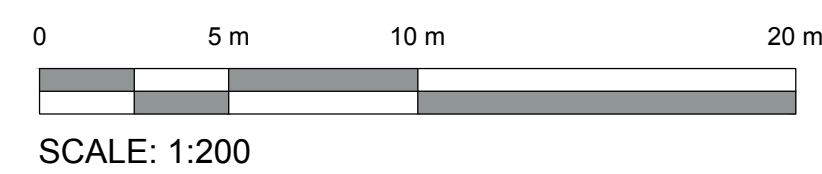

SITE BLOCK PLAN | 1:1250

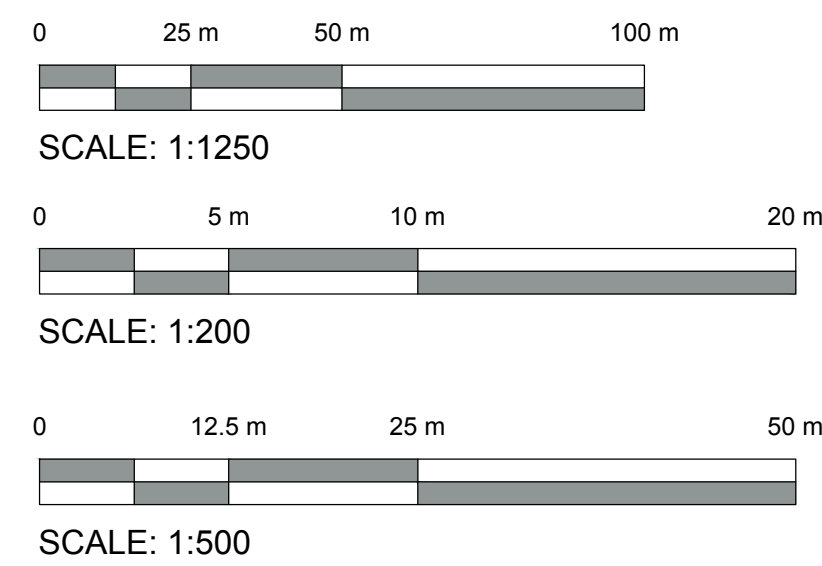

Notes

1. Do not scale drawing. If in doubt contact DMS Architecture Ltd.
2. All dimensions are in millimetres unless noted otherwise.
3. Not for construction unless otherwise shown.
4. When appropriate, this drawing to be read in conjunction with project specific Designers Risk Assessments, produced in accordance with requirements of Regulation 13 of the Construction (Design and Management) Regulations 2007.
5. The design shown on this drawing is the property of DMS Architecture Ltd and is not to be used or the drawing copied, communicated or disclosed, in whole or in part, except in accordance with a contract, licence or agreement in writing with DMS Architecture Ltd.

REV.	DATE	DESCRIPTION	DRN.	CMD
 DMS ARCHITECTURE THE OLD POLICE STATION, HIGH STREET NORMANTON, WF6 2AL Tel: 01924 899749 E-mail: mail@dmsarchitecture.co.uk www.dmsarchitecture.co.uk				
PROJECT				
MR & MRS HIGGINS KIRKBY HOUSE CLOUGH ROAD, FLOCKTON WF4 4AQ				
TITLE				
EXISTING SITE LOCATION, BLOCK PLAN, SITE SECTION & PICTURES				
STAGE				
PLANNING				
PROJECT No. 1521		DRAWING No. A/10J001		REV. -
SCALE 1:000 @ A1		DATE MONTH YEAR		
DRAWN CP		CHECKED MJB/DM		