


STONEGATE - WAREHOUSE - EXISTING & PROPOSED ELEVATIONS - Scale 1:100



EXISTING FRONT BUILDING
Scale 1:100 @A3

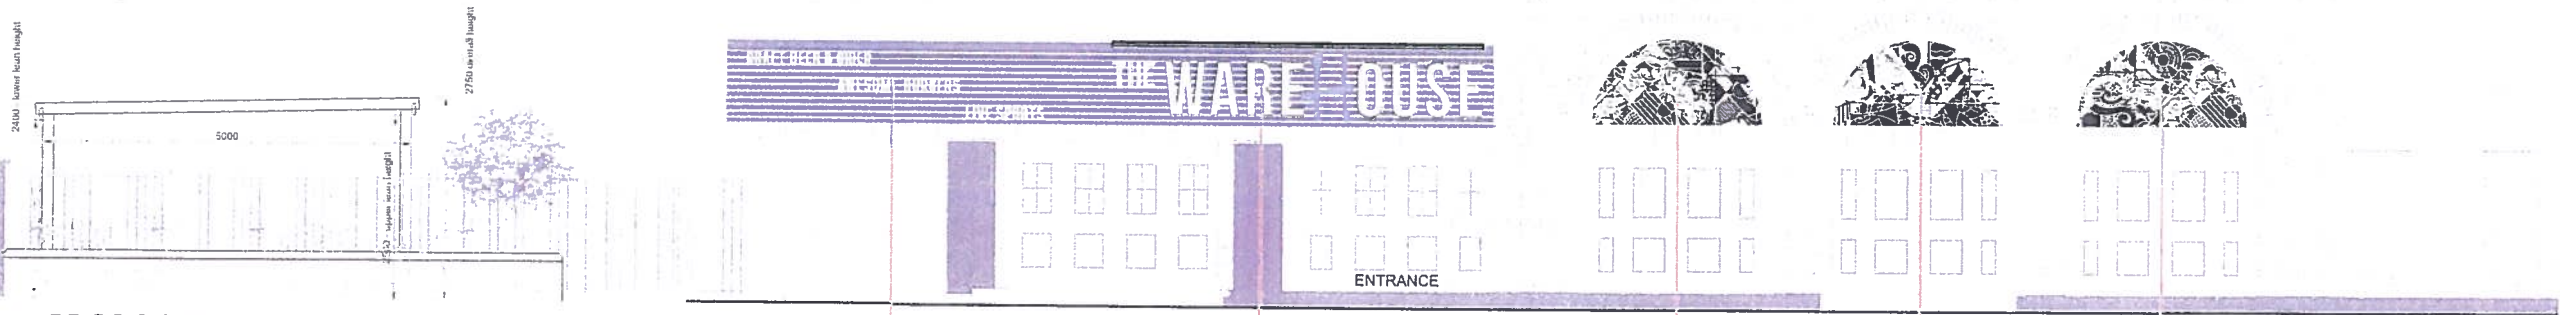

PROPOSED FRONT BUILDING
Scale 1:100 @A3

02

01

03A

03B

03C

STONEGATE
WAREHOUSE
12 ZETLAND STREET
HUDDERSFIELD
HD1 2RA

149131
17/12/19 - JAC

THE CONTENTS ARE STRICTLY
PRIVATE AND CONFIDENTIAL

ASHLEIGH SIGNS LTD
125 BROAD STREET
HUDDERSFIELD
GUERNSEY