

STONEGATE - WAREHOUSE

2500mm AGL
ITEM 01 (Qty 1) FASCIA

Individual letter set


Featuring:

- 19mm white foamex "THE WARE OUSE" letters with faces finished white
- Fret cut foamex 'H' letter finished Dulux Heritage Maritime Teal with white paint highlights
- Fixed via locators to NEW timber baton/planks across fascia c/w timber verticals finished Dulux Heritage Indigo to match building colour
- NEW LED trough light finished black

Scale 1:20



Scale 1:50

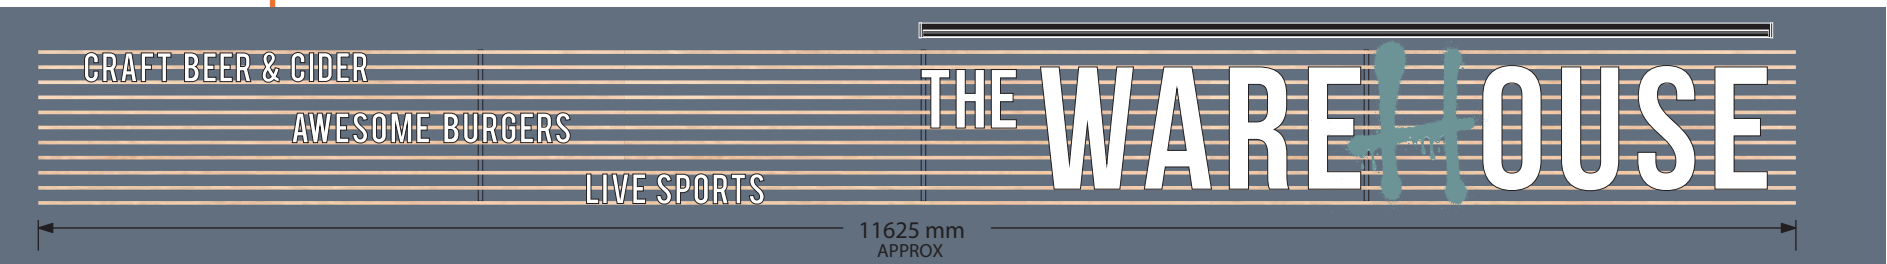

2500mm AGL
ITEM 02 (Qty as shown) AMENITY LETTERS

Foamex letter set

Featuring:

- 19mm foamex letters finished white
- Fixed via locators to NEW timber baton/planks across fascia c/w timber verticals finished Dulux Heritage Indigo to match building colour

Scale 1:20



Sign Colour

White/Opal	Dulux Heritage Sage Green
Dulux Heritage Indigo	Light Stain Timber
Dulux Heritage Maritime Teal	

Building Colour

Dulux Heritage Maritime Teal	Dulux 00NN 13/000
Dulux 00NN 37/000	Dulux Heritage Indigo

Typefaces

Primary : Bebas Neue
Secondary : Zurich Light Cond.



PLANNING
PAGE 1 OF 7



STONEGATE
WAREHOUSE
12 ZETLAND STREET
HUDDERSFIELD
HD1 2RA

149131 (REV B)
05/02/20 - JS

COPYRIGHT :
THE ATTACHED DESIGNS AND ILLUSTRATIONS
ARE INTENDED SOLELY FOR, AND SHOULD
ONLY BE USED BY, THOSE TO WHOM THIS
DESIGN SPECIFICATION IS ADDRESSED.

THE CONTENTS ARE STRICTLY
PRIVATE AND CONFIDENTIAL.
ANY FORM OF REPRODUCTION,
DISSEMINATION, COPYING, DISCLOSURE,
MODIFICATION OR DISTRIBUTION IS STRICTLY
PROHIBITED WITHOUT THE PRIOR WRITTEN
CONSENT OF ASHLEIGH SIGNS LTD

(COMPANY NUMBER : 1325080)
WHO SE REGISTERED ADDRESS IS:
ASHLEIGH HOUSE, BECKBRIDGE ROAD,
NORMANTON INDUSTRIAL ESTATE,
NORMANTON. WF6 1TE

STONEGATE - WAREHOUSE

3000 mm AGL

ITEM 03 (Qty 1) VINYL

Double sided vinyls applied to the reverse of the windows

Scale 1:20



3600 mm AGL


ITEM 04 (Qty 1) PICTORIAL

Post mounted pictorial sign

Featuring:

- New double sided panel finished DH Indigo c/w 32mm bullnose trim
- Fixed to existing post and gibbet - repainted
- Face applied graphics to both sides
- 2No. LED trough lights finished RAL 9005

Scale 1:20

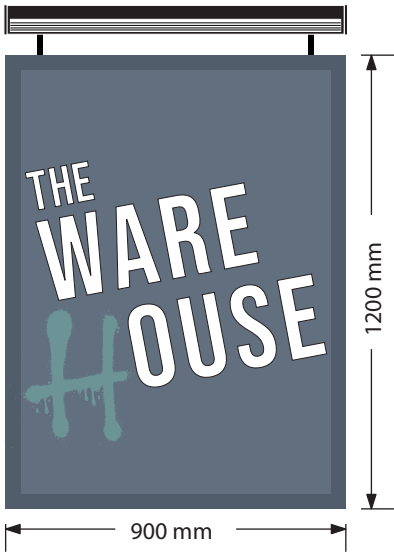

Scale 1:20 @ A3



stonegate
PUB COMPANY

STONEGATE
WAREHOUSE
12 ZETLAND STREET
HUDDERSFIELD
HD1 2RA

149131 (REV B)
05/02/20 - JS

COPYRIGHT :
THE ATTACHED DESIGNS AND ILLUSTRATIONS
ARE INTENDED SOLELY FOR, AND SHOULD
ONLY BE USED BY, THOSE TO WHOM THIS
DESIGN SPECIFICATION IS ADDRESSED.

THE CONTENTS ARE STRICTLY
PRIVATE AND CONFIDENTIAL.

ANY FORM OF REPRODUCTION,
DISSEMINATION, COPYING, DISCLOSURE,
MODIFICATION OR DISTRIBUTION IS STRICTLY
PROHIBITED WITHOUT THE PRIOR WRITTEN
CONSENT OF ASHLEIGH SIGNS LTD

(COMPANY NUMBER : 1325080)

WHO SE REGISTERED ADDRESS IS:
ASHLEIGH HOUSE, BECKBRIDGE ROAD,
NORMANTON INDUSTRIAL ESTATE,
NORMANTON. WF6 1TE



stonegate
PUB COMPANY

STONEGATE
WAREHOUSE
12 ZETLAND STREET
HUDDERSFIELD
HD1 2RA

149131 (REV B)
05/02/20 - JS

COPYRIGHT :
THE ATTACHED DESIGNS AND ILLUSTRATIONS
ARE INTENDED SOLELY FOR, AND SHOULD
ONLY BE USED BY, THOSE TO WHOM THIS
DESIGN SPECIFICATION IS ADDRESSED.

THE CONTENTS ARE STRICTLY
PRIVATE AND CONFIDENTIAL.

ANY FORM OF REPRODUCTION,
DISSEMINATION, COPYING, DISCLOSURE,
MODIFICATION OR DISTRIBUTION IS STRICTLY
PROHIBITED WITHOUT THE PRIOR WRITTEN
CONSENT OF ASHLEIGH SIGNS LTD


(COMPANY NUMBER : 1325080)

WHO SE REGISTERED ADDRESS IS:
ASHLEIGH HOUSE, BECKBRIDGE ROAD,
NORMANTON INDUSTRIAL ESTATE,
NORMANTON. WF6 1TE

STONEGATE - WAREHOUSE - EXISTING & PROPOSED ELEVATIONS - Scale 1:100



EXISTING FRONT BUILDING
Scale 1:100 @A3

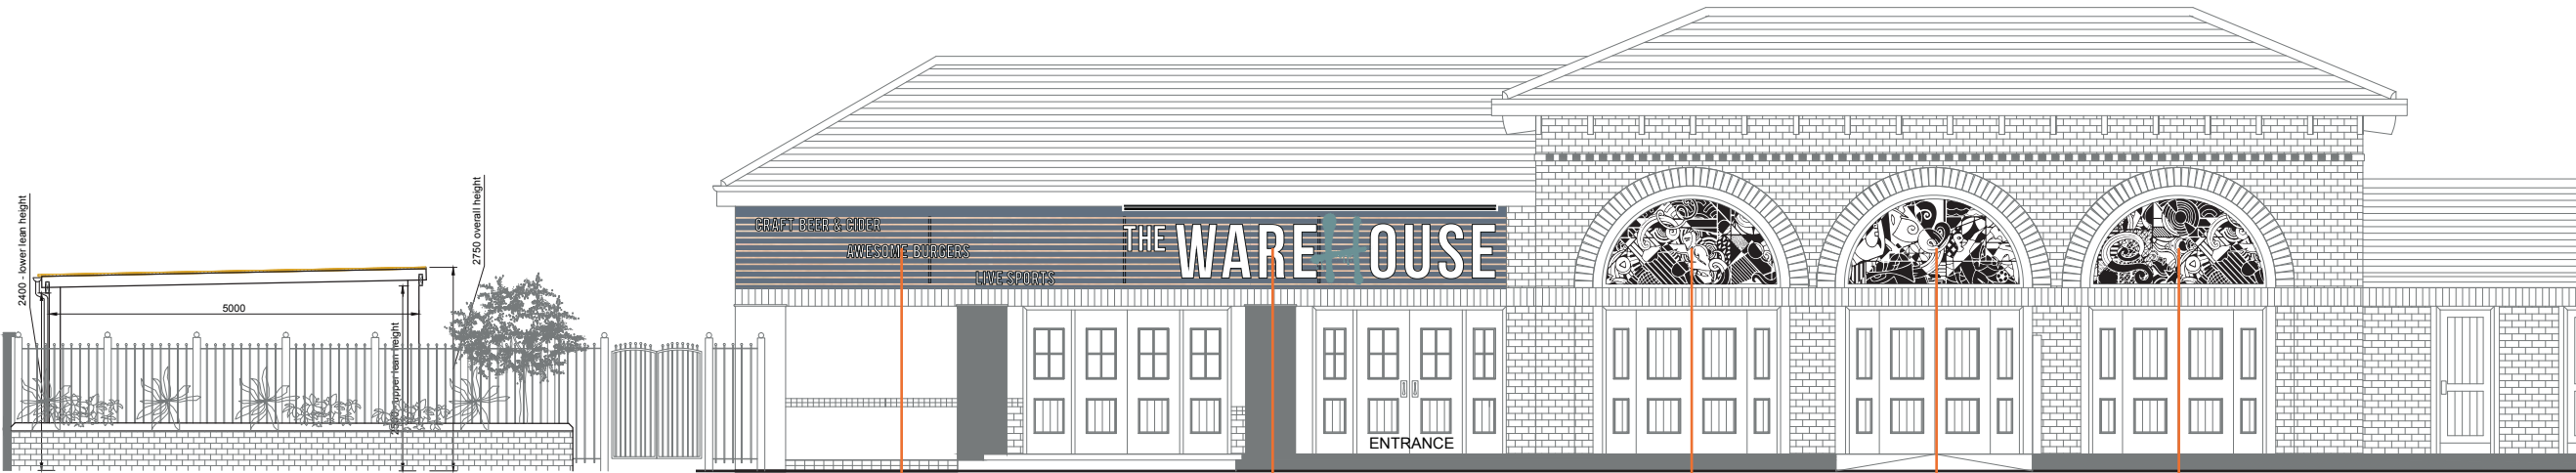

PROPOSED FRONT BUILDING
Scale 1:100 @A3

02

01

03A

03B

03C

STONEGATE
WAREHOUSE
12 ZETLAND STREET
HUDDERSFIELD
HD1 2RA

149131 (REV B)
05/02/20 - JS


COPYRIGHT :
THE ATTACHED DESIGNS AND ILLUSTRATIONS
ARE INTENDED SOLELY FOR, AND SHOULD
ONLY BE USED BY, THOSE TO WHOM THIS
DESIGN SPECIFICATION IS ADDRESSED.

THE CONTENTS ARE STRICTLY
PRIVATE AND CONFIDENTIAL.
ANY FORM OF REPRODUCTION,
DISSEMINATION, COPYING, DISCLOSURE,
MODIFICATION OR DISTRIBUTION IS STRICTLY
PROHIBITED WITHOUT THE PRIOR WRITTEN
CONSENT OF ASHLEIGH SIGNS LTD

(COMPANY NUMBER : 1325080)
WHO SE REGISTERED ADDRESS IS:
ASHLEIGH HOUSE, BECKBRIDGE ROAD,
NORMANTON INDUSTRIAL ESTATE,
NORMANTON. WF6 1TE



Scale 1:500 @ A3

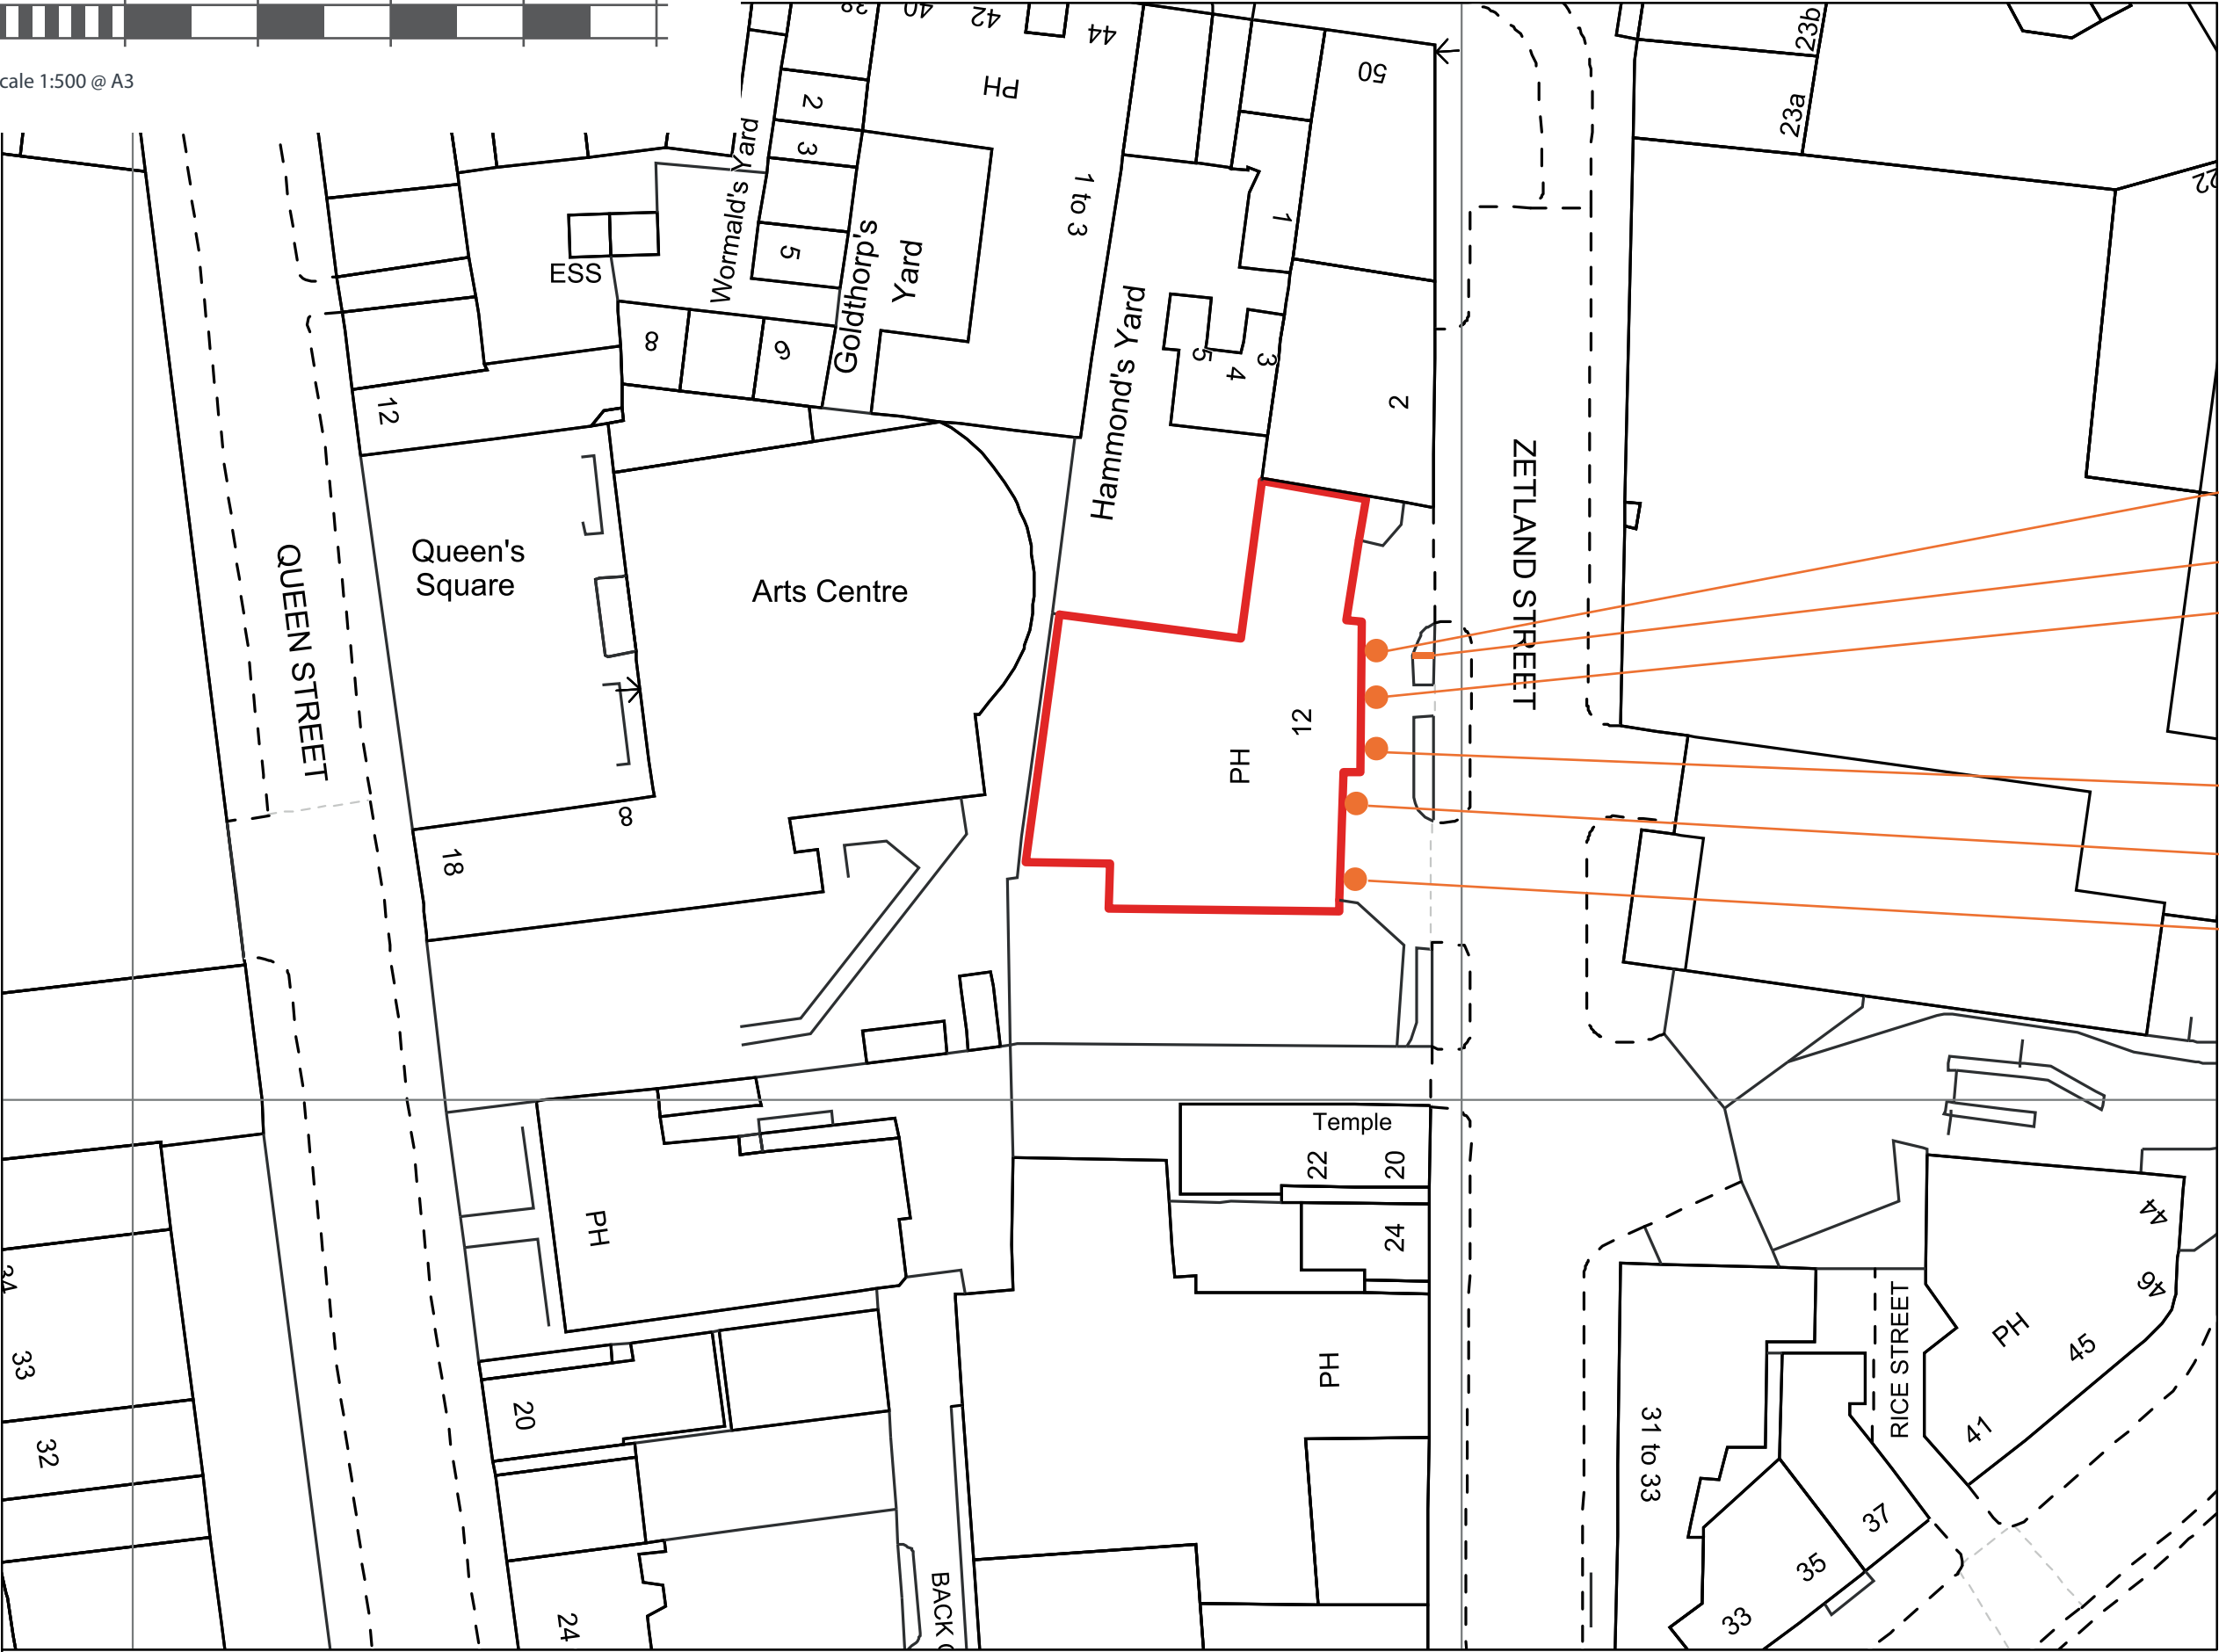

PLANNING
PAGE 6 OF 7
SITE PLAN



STONEGATE
WAREHOUSE
12 ZETLAND STREET
HUDDERSFIELD
HD1 2RA


149131 (REV B)
05/02/20 - JS

COPYRIGHT :
THE ATTACHED DESIGNS AND ILLUSTRATIONS
ARE INTENDED SOLELY FOR, AND SHOULD
ONLY BE USED BY, THOSE TO WHOM THIS
DESIGN SPECIFICATION IS ADDRESSED.


THE CONTENTS ARE STRICTLY
PRIVATE AND CONFIDENTIAL.
ANY FORM OF REPRODUCTION,
DISSEMINATION, COPYING, DISCLOSURE,
MODIFICATION OR DISTRIBUTION IS STRICTLY
PROHIBITED WITHOUT THE PRIOR WRITTEN
CONSENT OF ASHLEIGH SIGNS LTD

(COMPANY NUMBER : 1325080)
WHO SE REGISTERED ADDRESS IS:
ASHLEIGH HOUSE, BECKBRIDGE ROAD,
NORMANTON INDUSTRIAL ESTATE,
NORMANTON. WF6 1TE

STONEGATE - WAREHOUSE - LOCATION PLAN - Scale 1:1250

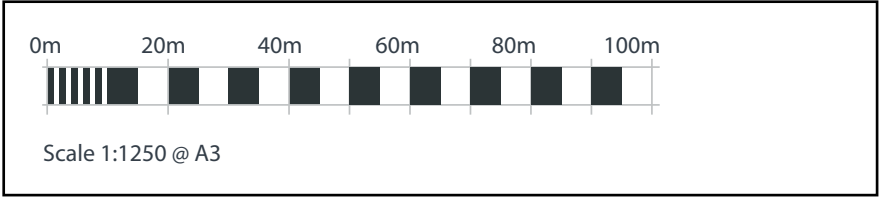

PLANNING
PAGE 7 OF 7
LOCATION PLAN

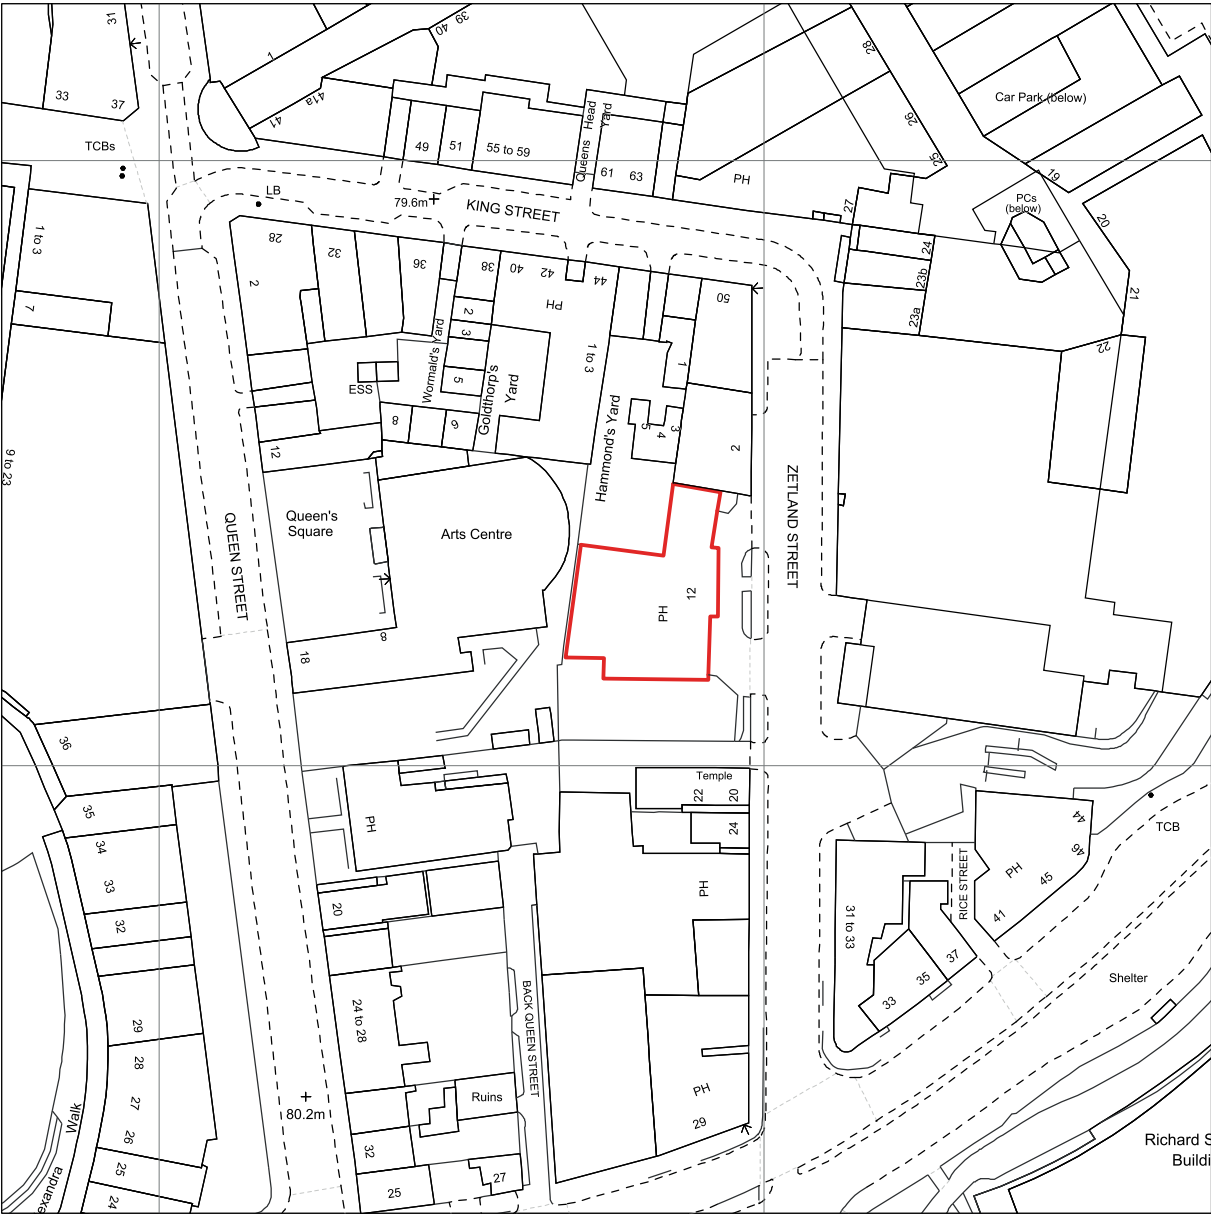

STONEGATE
WAREHOUSE
12 ZETLAND STREET
HUDDERSFIELD
HD1 2RA

149131 (REV B)
05/02/20 - JS

COPYRIGHT :
THE ATTACHED DESIGNS AND ILLUSTRATIONS
ARE INTENDED SOLELY FOR, AND SHOULD
ONLY BE USED BY, THOSE TO WHOM THIS
DESIGN SPECIFICATION IS ADDRESSED.

THE CONTENTS ARE STRICTLY
PRIVATE AND CONFIDENTIAL.
ANY FORM OF REPRODUCTION,
DISSEMINATION, COPYING, DISCLOSURE,
MODIFICATION OR DISTRIBUTION IS STRICTLY
PROHIBITED WITHOUT THE PRIOR WRITTEN
CONSENT OF ASHLEIGH SIGNS LTD
(COMPANY NUMBER : 1325080)
WHO SE REGISTERED ADDRESS IS:
ASHLEIGH HOUSE, BECKBRIDGE ROAD,
NORMANTON INDUSTRIAL ESTATE,
NORMANTON. WF6 1TE