


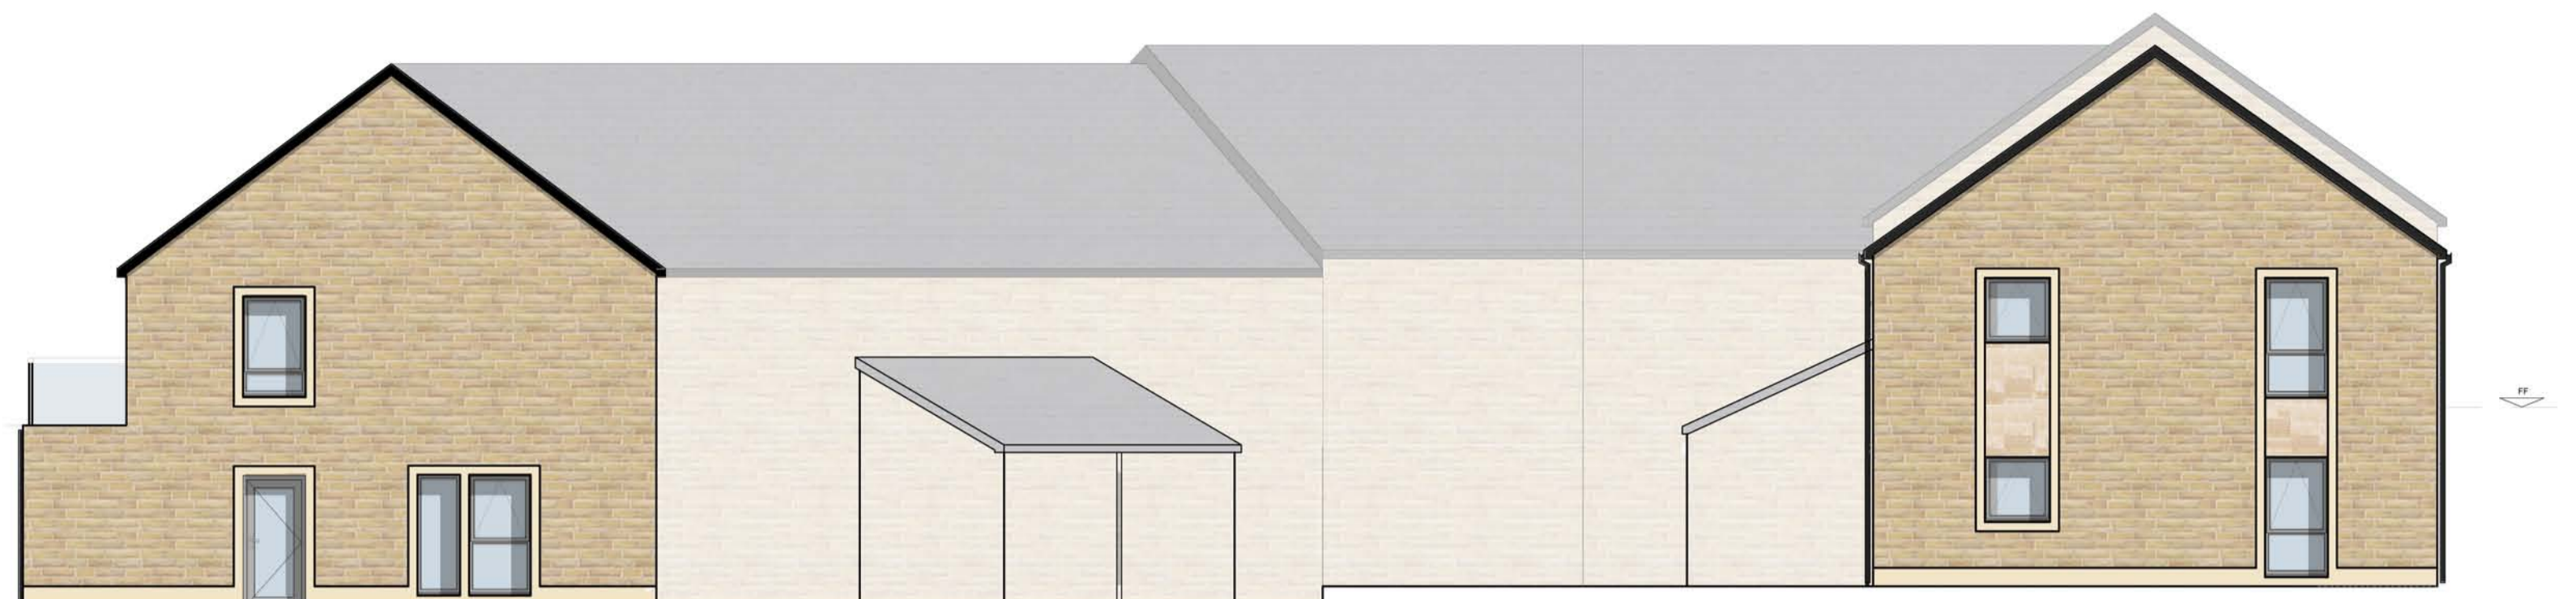

ELEVATION A



ELEVATION B




ELEVATION C

ELEVATION D

ELEVATION E

ELEVATION F

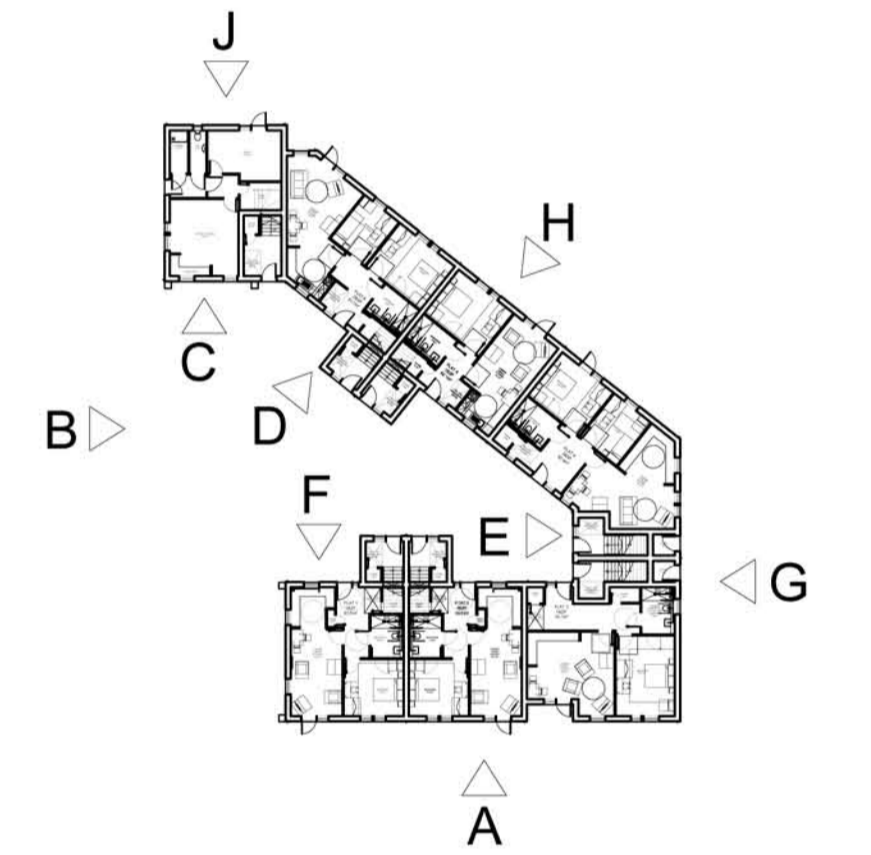

ELEVATION G

ELEVATION H

ELEVATION J

REV. A DATE: 02/12/19 DRAWN: BC CHECKED: AH
 Building levels adjusted to suit topographic survey. Detailing added to Elevation B gable

REVISIONS

This design is copyright ©



Proposed Supported Living Residential Development
 St Pauls Road, Mirfield

Proposed Elevations

Drawn: AH Scale: 1:100 @A1
 Date: 21/10/2019 Checked: MH



Dwg No: 501/01(02)050 A