



Section A-A



Section B-B




Section C-C



Section D-D



Section E-E

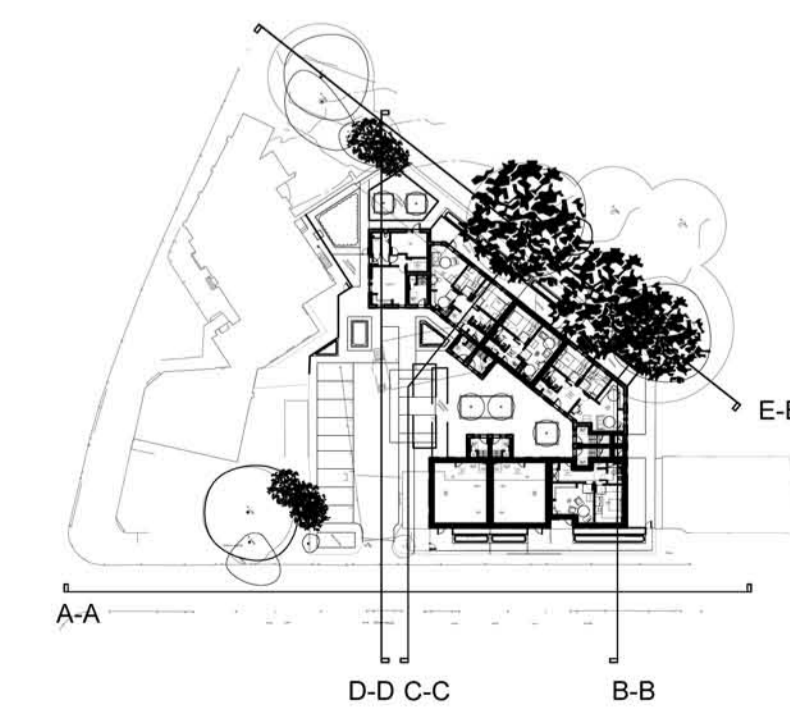

REV: A DATE: 05/12/19 DRAWN: TC CHECKED: AH  
 Building levels adjusted to suit topographic survey. Elevations Updated

REVISIONS

This design is copyright ©



Proposed Supported Living Residential Development  
 St Paul's Road, Mirfield

Proposed Sections And Street Scenes

Drawn: TC Scale: 1:200@A1  
 Date: 08/11/19 Checked: AH

**brewsterbye** architects  
 5 NORTH HILL ROAD  
 HEADINGLEY  
 LEEDS  
 LS6 2EN  
 telephone: 0113 2784000  
 facsimile: 0113 2844250  
 e-mail: info@brewsterbye.co.uk

Dwg No: 501/01(02)052 A