


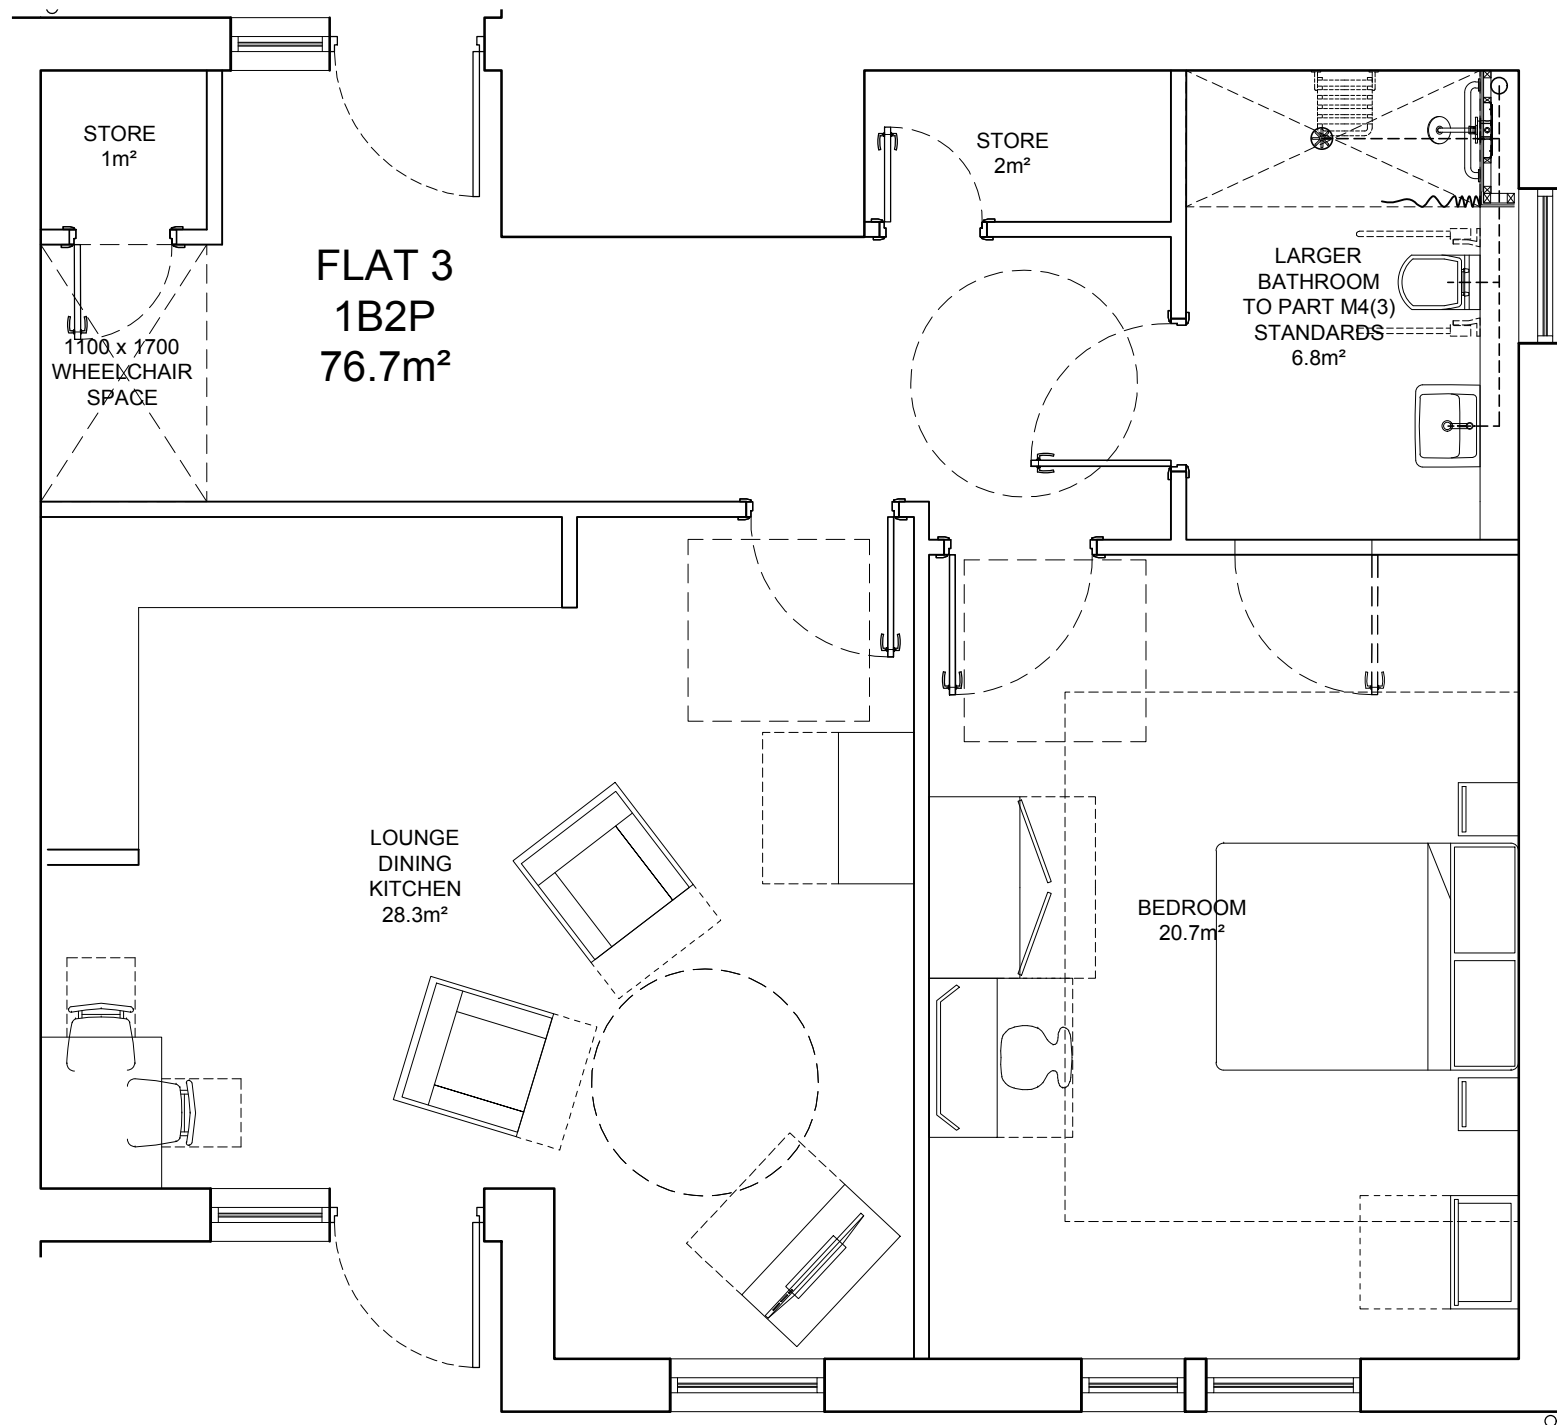

REV: B	DATE: 11/11/19	DRAWN: TC	CHECKED: AH
AMENDMENTS TO EXTERNAL WINDOW AND DOOR POSITIONS			
REV: A	DATE: 24/10/19	DRAWN: TC	CHECKED: AH
ALTERATIONS TO LAYOUT. ALTERATIONS TO BATHROOM, LOUNGE AND BEDROOM			
REVISIONS			

This design is copyright ©



Proposed Supported Living Residential Development

St Pauls Road, Mirfield

Apartment Type C Internal Layout

Drawn: TC	Scale: 1:50 @A3
Date: 25/09/19	Checked: AH

brewsterbye architects

5 NORTH HILL ROAD
HEADINGLEY
LEEDS
LS6 2EN

telephone
0113 2754000
facsimile
0113 2844250
e-mail
info@brewsterbye.co.uk

Dwg No: 501/01(02)032 B