


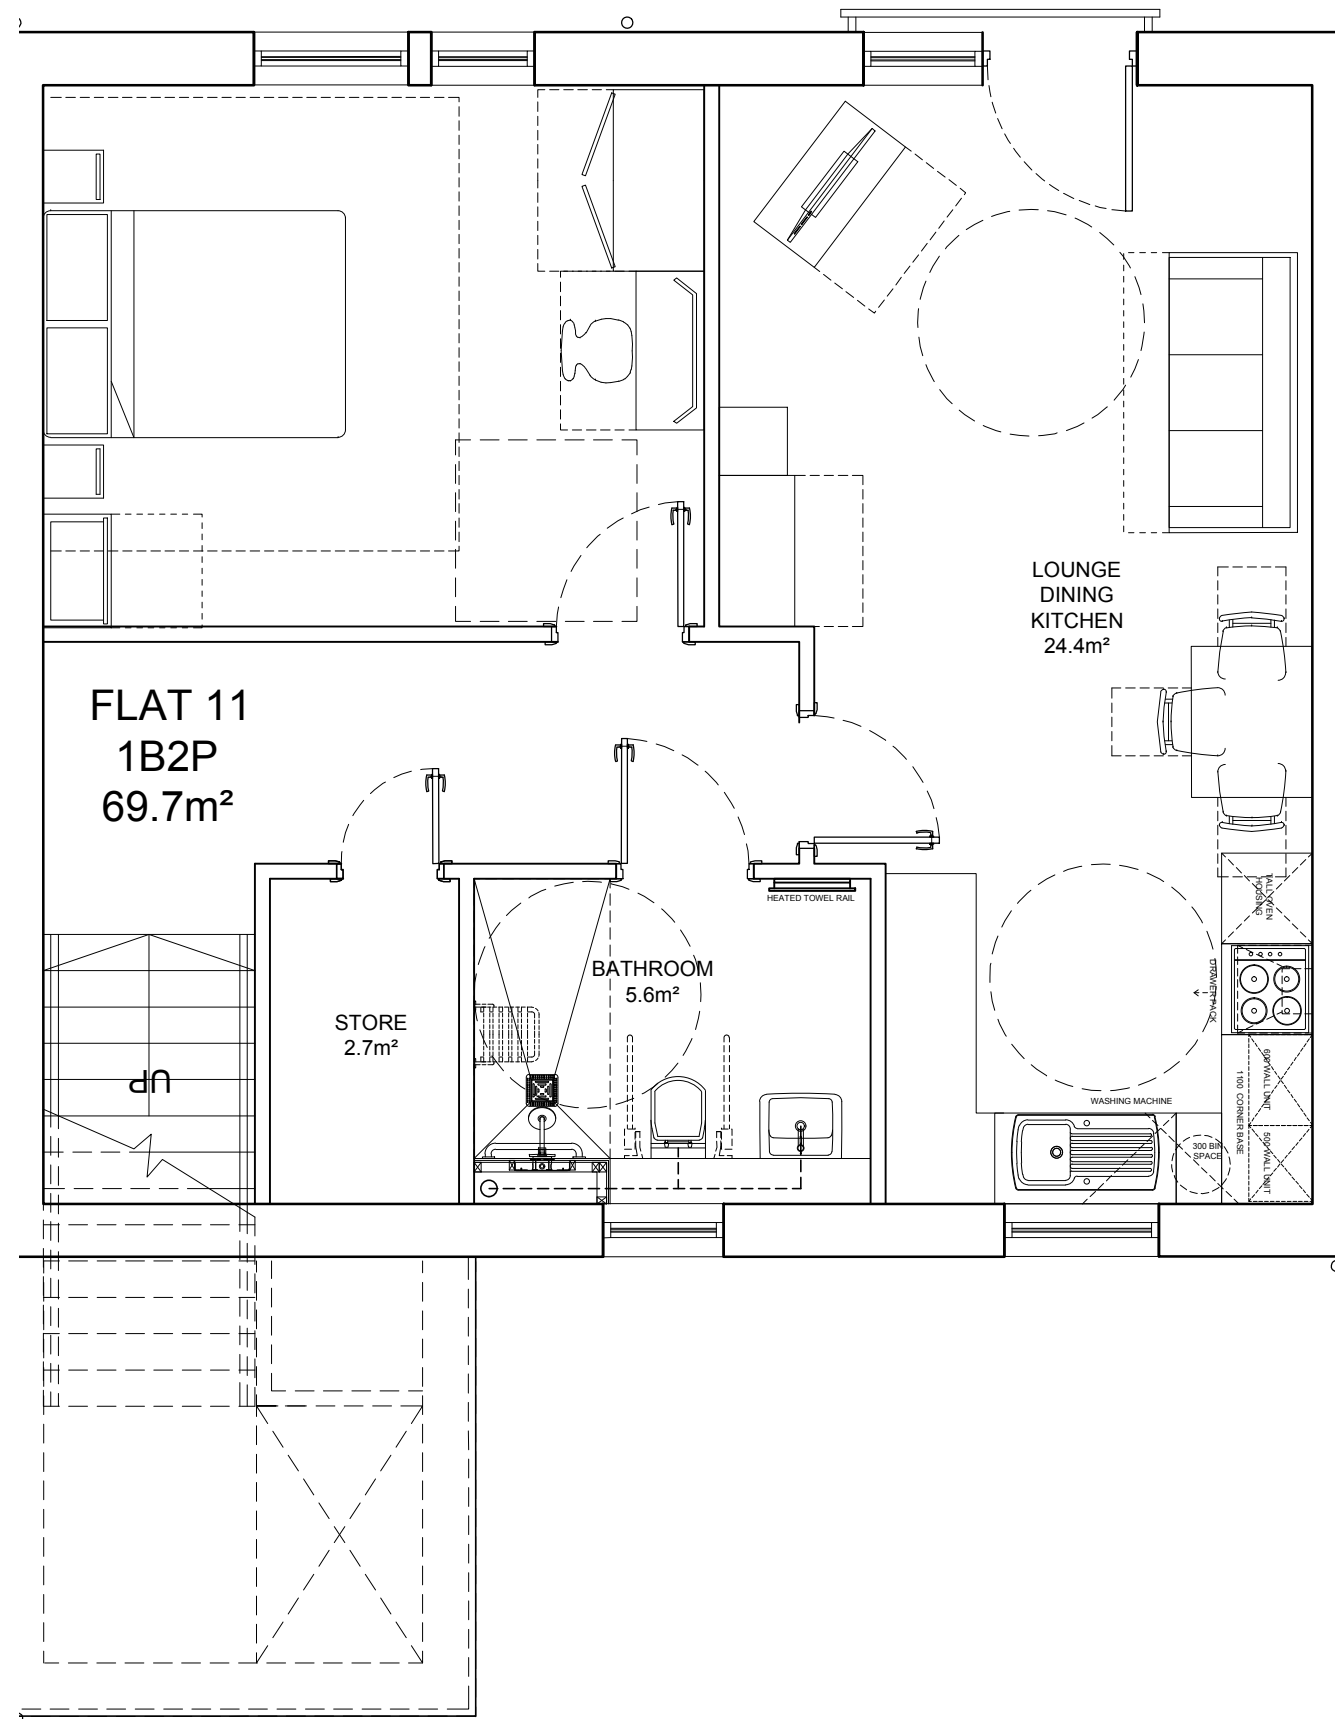

REV: A | DATE: 11/11/19 | DRAWN: TC | CHECKED: AH
AMENDMENTS TO EXTERNAL WINDOW AND DOOR
POSITIONS. ADDITIONAL RISER ADDED TO STAIRS.
FLOOR AREAS UPDATED TO INCLUDE GROUND LEVEL
ENTRANCE AREA.

REVISIONS

This design is copyright ©




Proposed Supported Living Residential Development

St Pauls Road, Mirfield

Apartment Type K Internal Layout

Drawn: TC Scale: 1:50 @ A3
Date: 25/09/19 Checked: AH

brewsterbye architects
5 NORTH HILL ROAD
HEADINGLEY
LEEDS
LS6 2EN
telephone
0113 2754000
facsimile
0113 2844250
e.mail
info@brewsterbye.co.uk

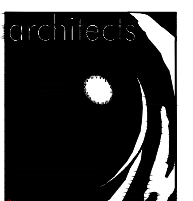

Dwg No: 501/01(02)039 A