


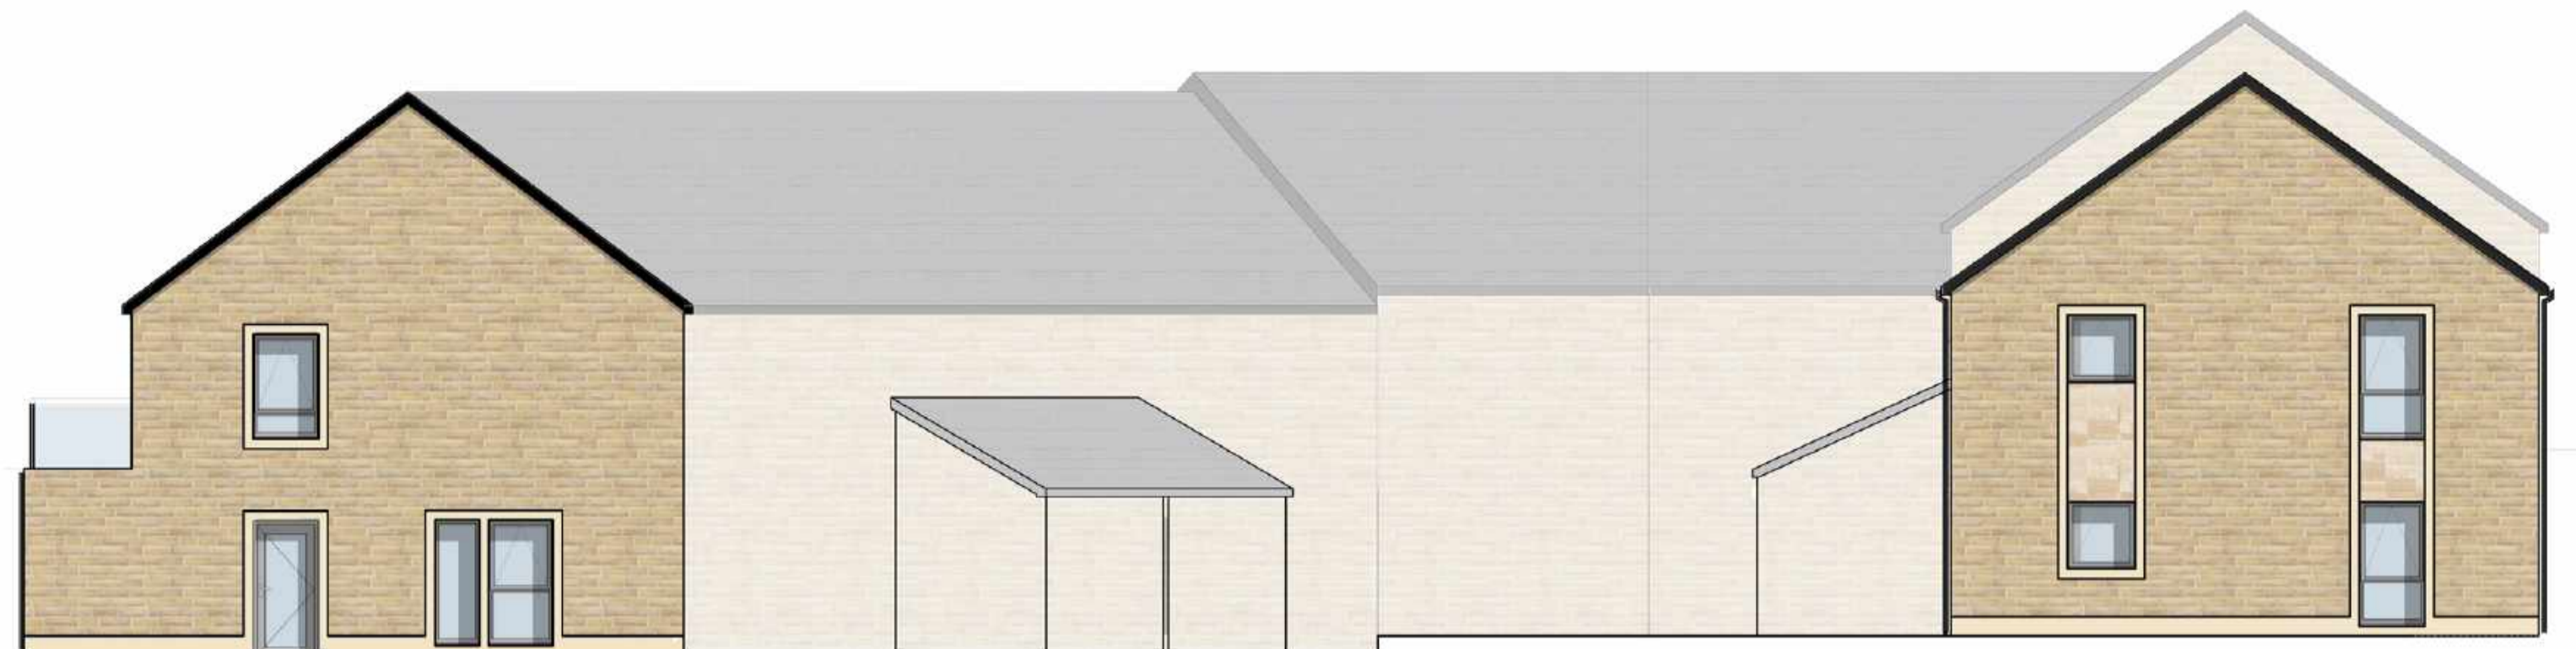

ELEVATION A



ELEVATION B



ELEVATION C




ELEVATION D



ELEVATION E



ELEVATION F

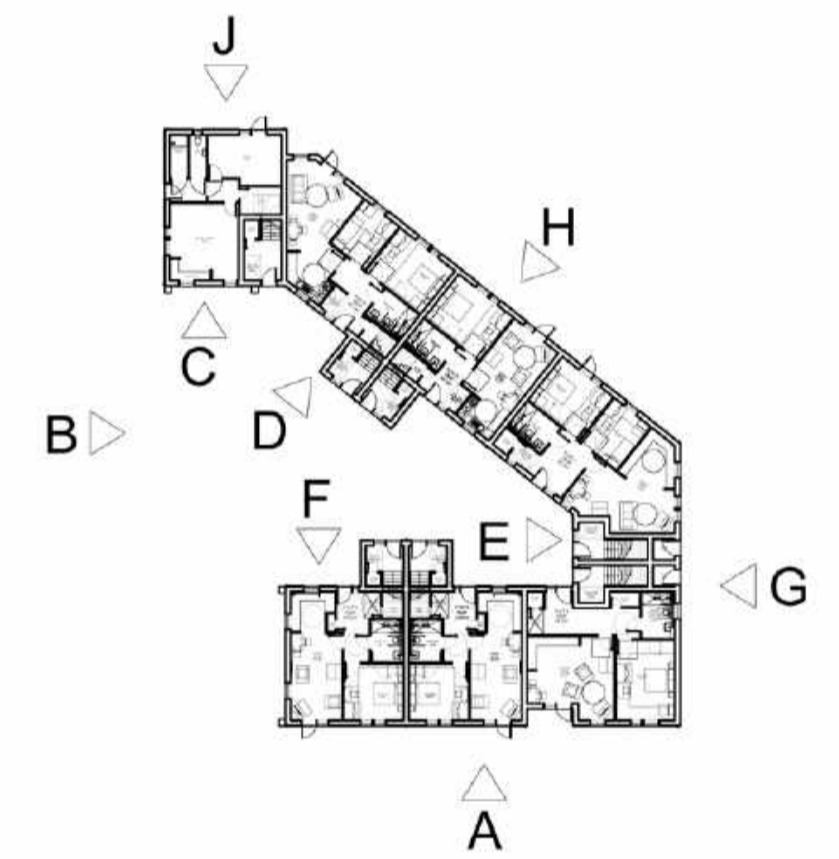

ELEVATION G



ELEVATION H



ELEVATION J

REV. B DATE: 03/09/20 DRAWN: AH CHECKED: MH
 Alterations to Flat 3 and 9 elevations. Roof alterations including eaves and ridge height increased by 450mm.
 Alterations to windows. Window locations altered to suit increased floor to floor height. Materials altered.

REV. A DATE: 02/12/19 DRAWN: BC CHECKED: AH
 Building levels adjusted to suit topographic survey. Detailing added to Elevation B gable.

REVISIONS

This design is copyright ©

Proposed Supported Living Residential Development
 St Pauls Road, Mirfield

Proposed Elevations

Drawn: AH Scale: 1:100 @A1
 Date: 21/10/2019 Checked: MH

brewsterbye architects
 5 NORTH HILL ROAD
 HEADINGLEY
 LEEDS
 LS8 2EN
 telephone: 0113 274400
 fax: 0113 284450
 e-mail: info@brewsterbye.co.uk