

Only figured dimensions should be used.
Scaled dimensions should be checked with the Architect.
This drawing together with the design, is the property and copyright of the Architect and must not be reproduced without written permission




SECTION A
SCALE 1:100



SECTION B
SCALE 1:100



SECTION C
SCALE 1:100

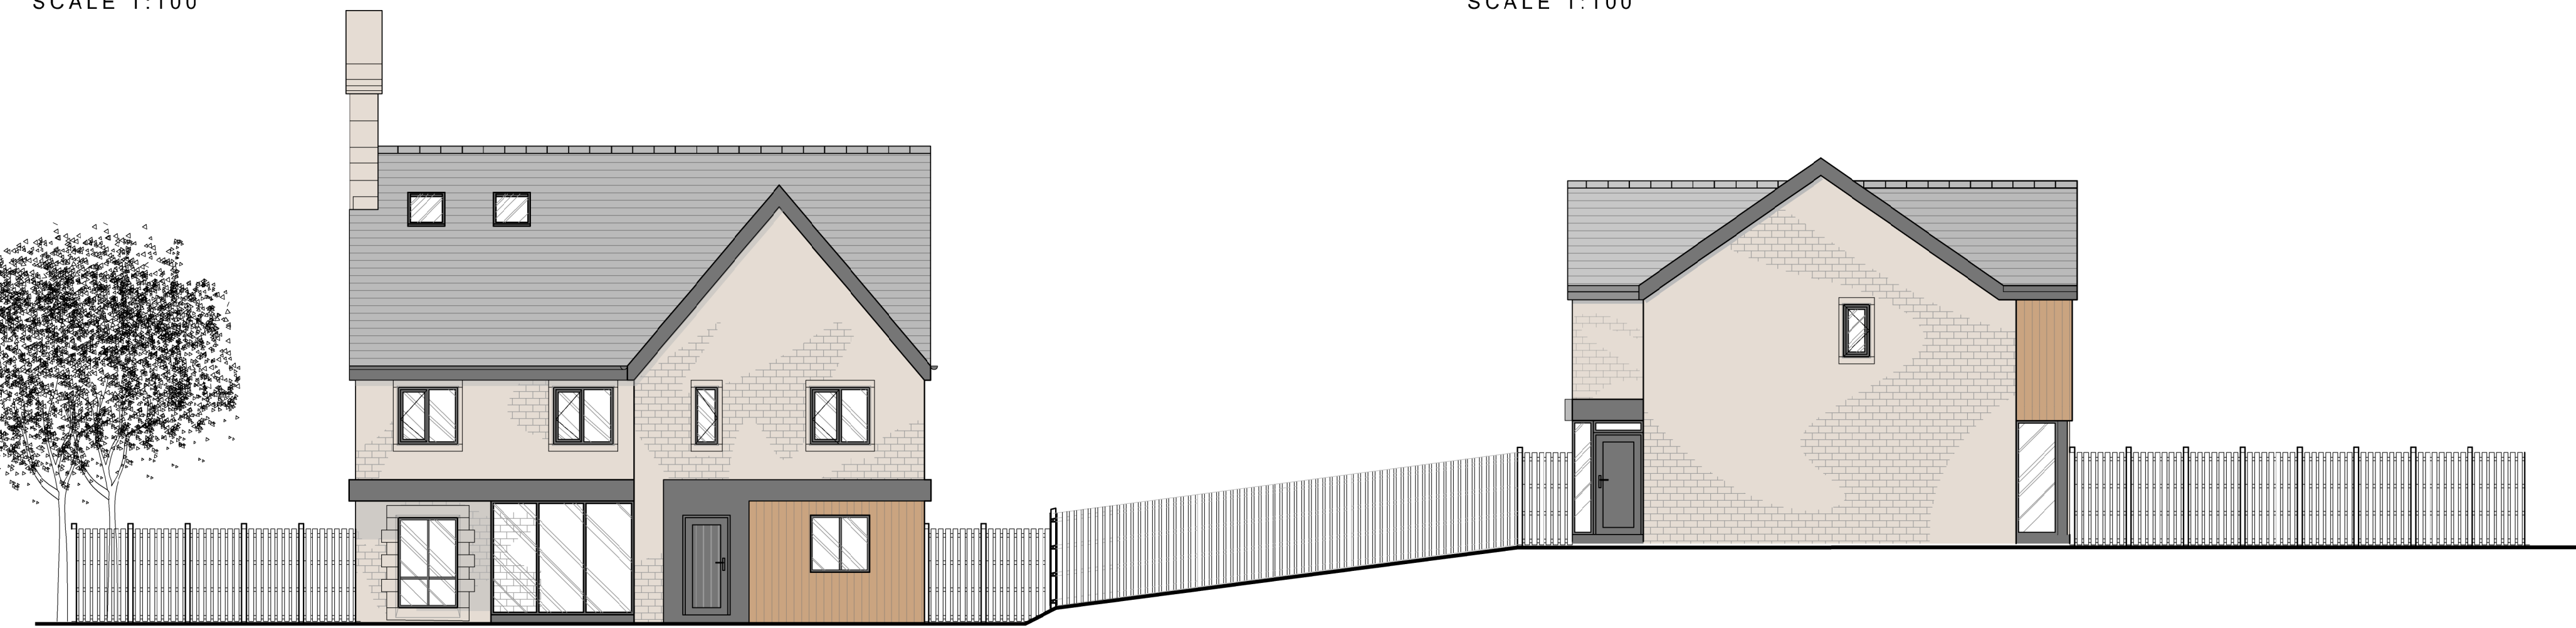


SECTION D
SCALE 1:500




SECTION E
SCALE 1:500



SECTION F
SCALE 1:500

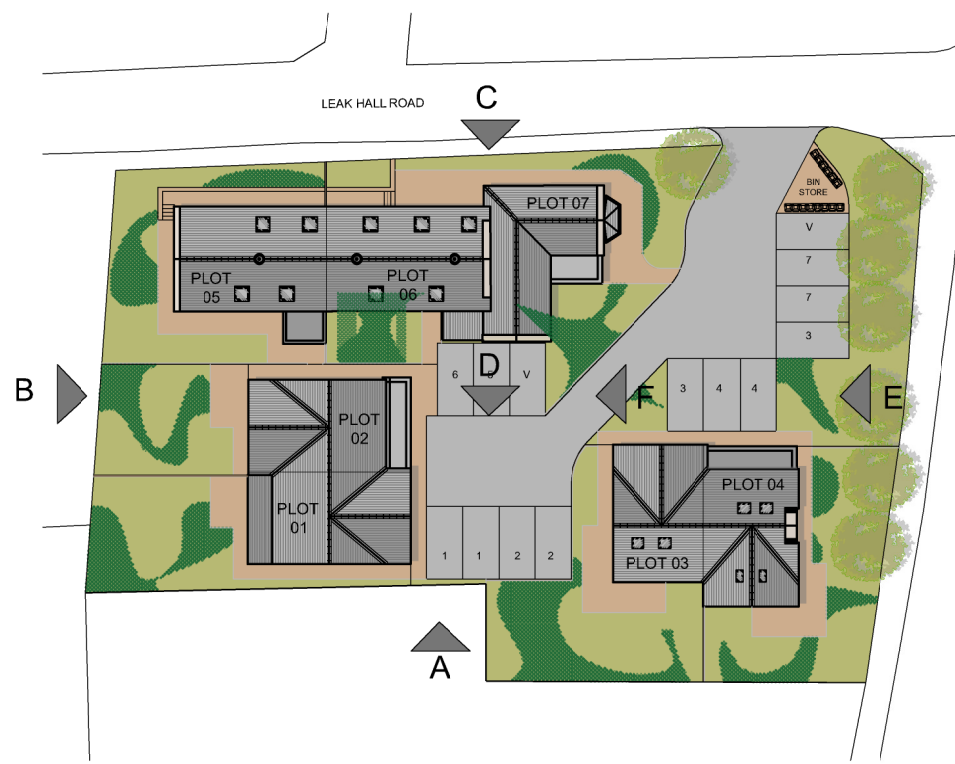

KEY PLAN
SCALE 1:500

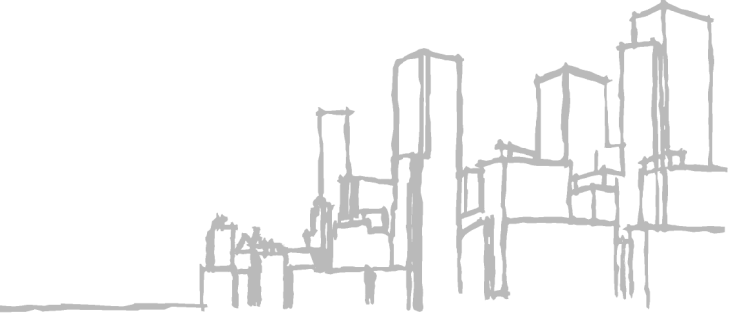

acumen
designers & architects

acumenarchitects.co.uk 01484 546000
Headrow House, Old Leeds Road, Huddersfield, HD1 1SG

Rev	Description	Drawn	Auth	Date
1	DO NOT SCALE OFF THIS DRAWING			

Client JAMES WIMPENNY HOMES LTD			
Project THE OLD SCHOOL WAKEFIELD ROAD, DENBY DALE			
Project No 2591	Drawing No 05	Rev -	
Description SITE SECTIONS AS PROPOSED			
Scale 1:100@A1	Date Drawn 01.04.19	Drawn By SD	Authorised By JC
Purpose of Issue Planning ☐ Building Regs ☐ Tender ☐ Comment ☐ Approval ☐ Construction ☐			