


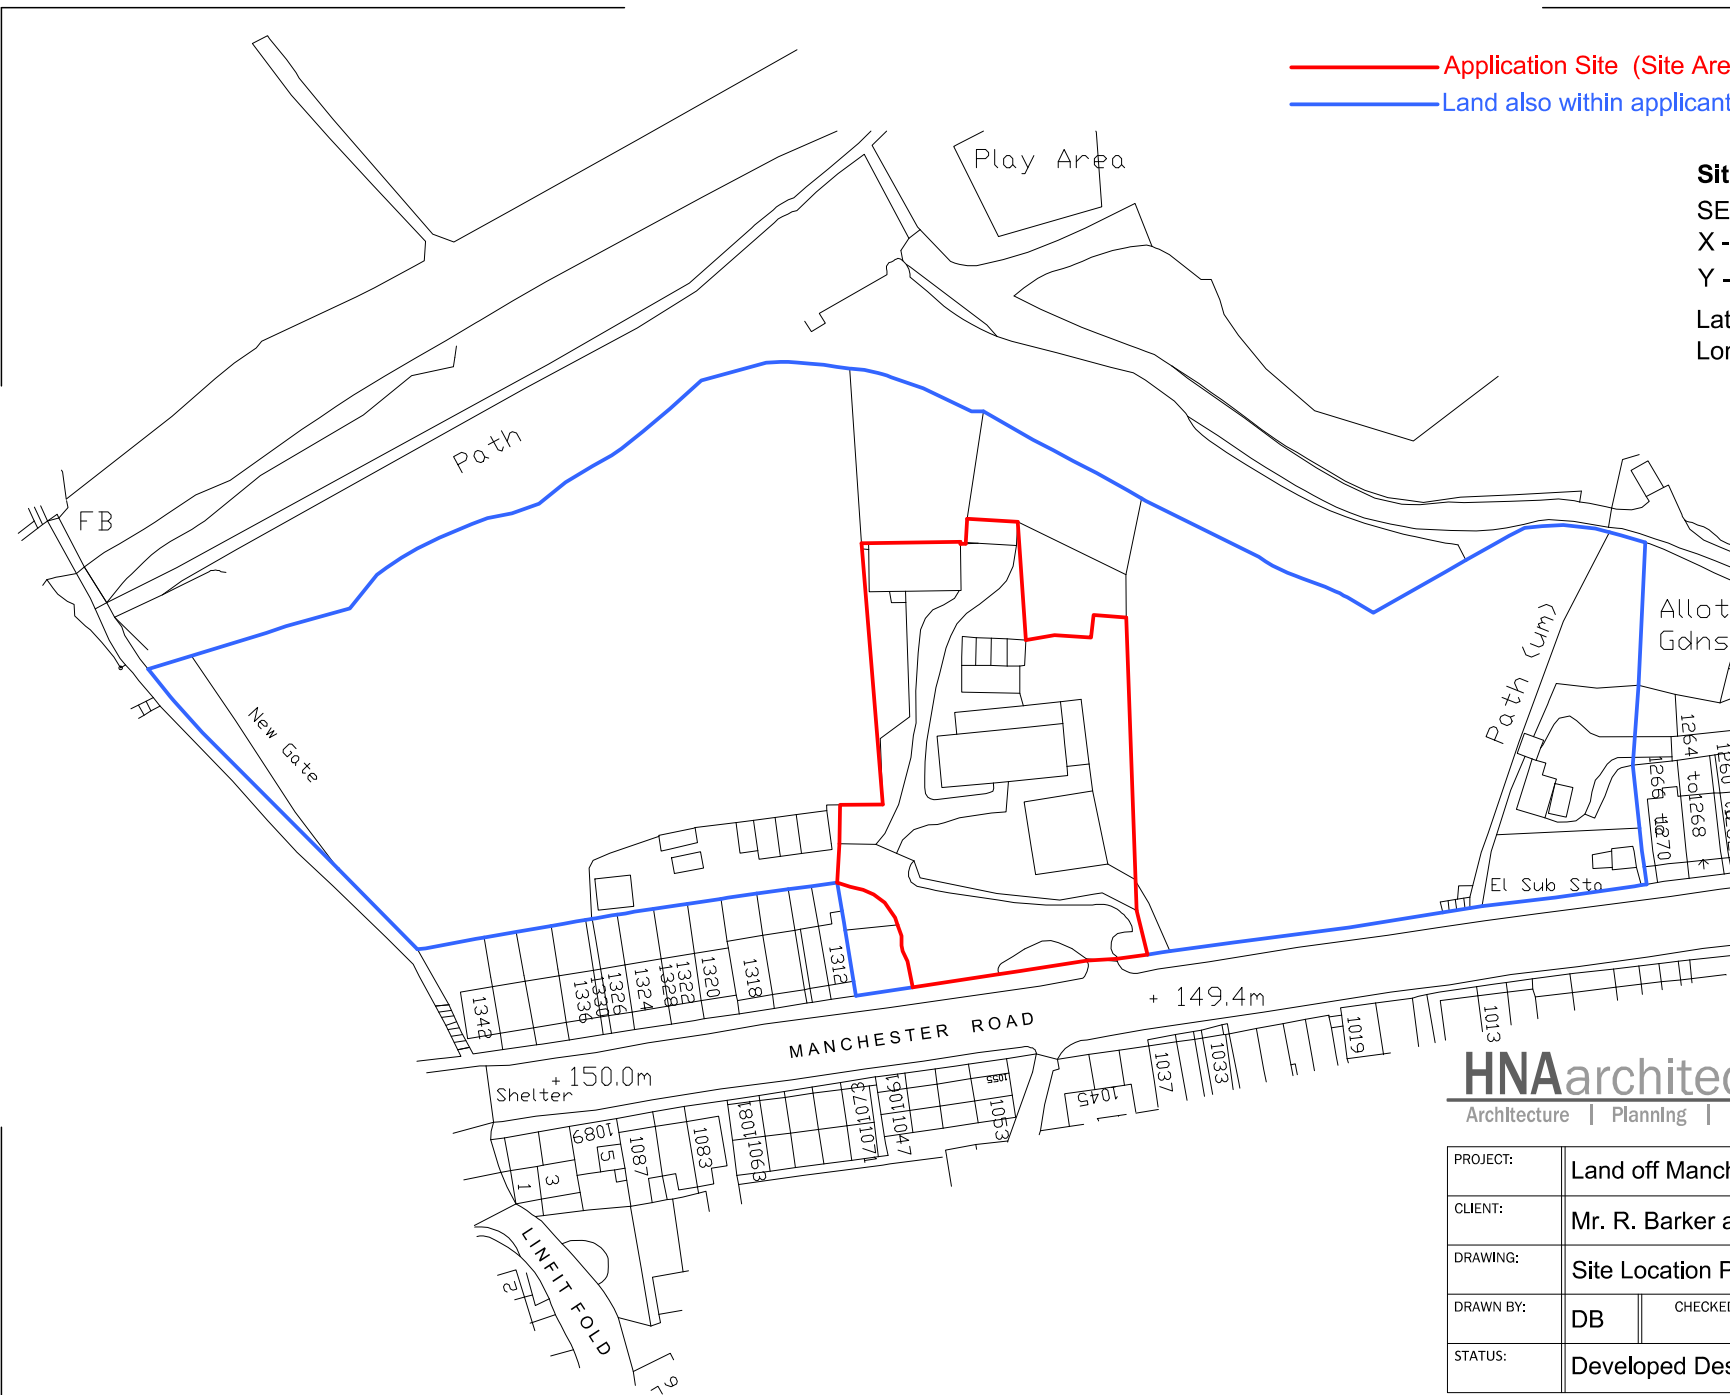

Application Site (Site Area 2844.25m² / 0.28 hectares)

Land also within applicants ownership

Site Location

SE 08535 14034

X - (Eastings) 408535

Y - (Northings) 414034

Latitude 53.622778

Longitude -1.8724287



HNAarchitects

Architecture | Planning | Design

PROJECT:	Land off Manchester Road, Linthwaite, HD7 5QA			
CLIENT:	Mr. R. Barker and Mr. M. Annandale			
DRAWING:	Site Location Plan			
DRAWN BY:	DB	CHECKED BY:	GG	DATE: Nov' 2019
STATUS:	Developed Design		DRAWING No: 1294/SLP	SCALE: 1:1250 @ A4
			REVISION:	

DO NOT SCALE.
COPYRIGHT REMAINS WITH HNA ARCHITECTS Ltd.

HOLLINWOOD BUSINESS CENTRE, ALBERT STREET, OLDHAM, OL8 3QL

TEL: 0161 688 1820

E-MAIL: garry@hna-architects.co.uk : michael@hna-architects.co.uk

RIBA 
Chartered Practice